

BYRON J. STEWART & ASSOC.  
ARCHITECTS & PLANNERS, APC  
2300 MARENGO STREET  
NEW ORLEANS, LOUISIANA 70115  
(504) 527-5339 (504) 527-5342 FAX

**PK**  
Architecture  
Engineering  
Planning  
Facility Consulting

**CARTER G. WOODSON SCHOOL**  
RECOVERY SCHOOL DISTRICT  
2514 THIRD STREET  
NEW ORLEANS, LOUISIANA

**FOR CONSTRUCTION**

JOB NUMBER: BJS 126  
DATE: 04/20/10  
DRAWN BY:  
CHECKED BY:

| REVISIONS |      |          |
|-----------|------|----------|
| NO.       | DATE | REVISION |
|           |      |          |
|           |      |          |
|           |      |          |

SHEET TITLE:  
**ENLARGED SITE PLAN**



SHEET:

**A-0.13**

20 of 20 SHEETS

**ENLARGED SITE PLAN - KEYED NOTES**

- ① 24' SWINGING GATE.
- ② 18' SWINGING GATE.
- ③ AREA DRAIN. RE: STRUCTURAL.
- ④ RECYCLE DUMPSTER.
- ⑤ TRASH DUMPSTER.
- ⑥ WATER METER. RE: CIVIL.
- ⑦ BACKFLOW.
- ⑧ 24' SLIDING GATE.
- ⑨ FREEZER & COOLER CONDENSING UNIT. RE: FOOD SERVICE DRAWINGS.
- ⑩ 50 KW GENERATOR, SET ON PLATFORM. RE: STRUCTURAL DRAWING S-10.1 FOR PLATFORM PLAN AND DETAILS
- ⑪ 2000 GALLON GREASE INTERCEPTOR WITH SAMPLING PORT.
- ⑫ DOCK BUMPERS. RE: 17/A-0.11
- ⑬ REMOVABLE BOLLARDS. RE: 13/A-0.11  
● SYMBOL = REMOVABLE BOLLARDS
- ⑭ FIXED BOLLARDS. RE: 11/A-0.11  
○ SYMBOL = FIXED BOLLARDS
- ⑮ CHILLER UNIT REFER TO MECHANICAL DRAWINGS FOR UNIT AND STRUCTURAL DRAWING S-10.1 FOR CHILLER PLATFORM PLAN AND DETAILS
- ⑯ CONCRETE STEPS AND DOC PLATFORM.
- ⑰ CONCRETE RAMP AND STEPS WITH 4" CURBS AND HANDRAILS. TYPICAL. RE: 3/A0.12.
- ⑱ 6" CONCRETE CURB
- ⑲ ORNAMENTAL 4'-0" GATE.
- ⑳ TRENCH DRAIN. RE: STRUCTURAL.

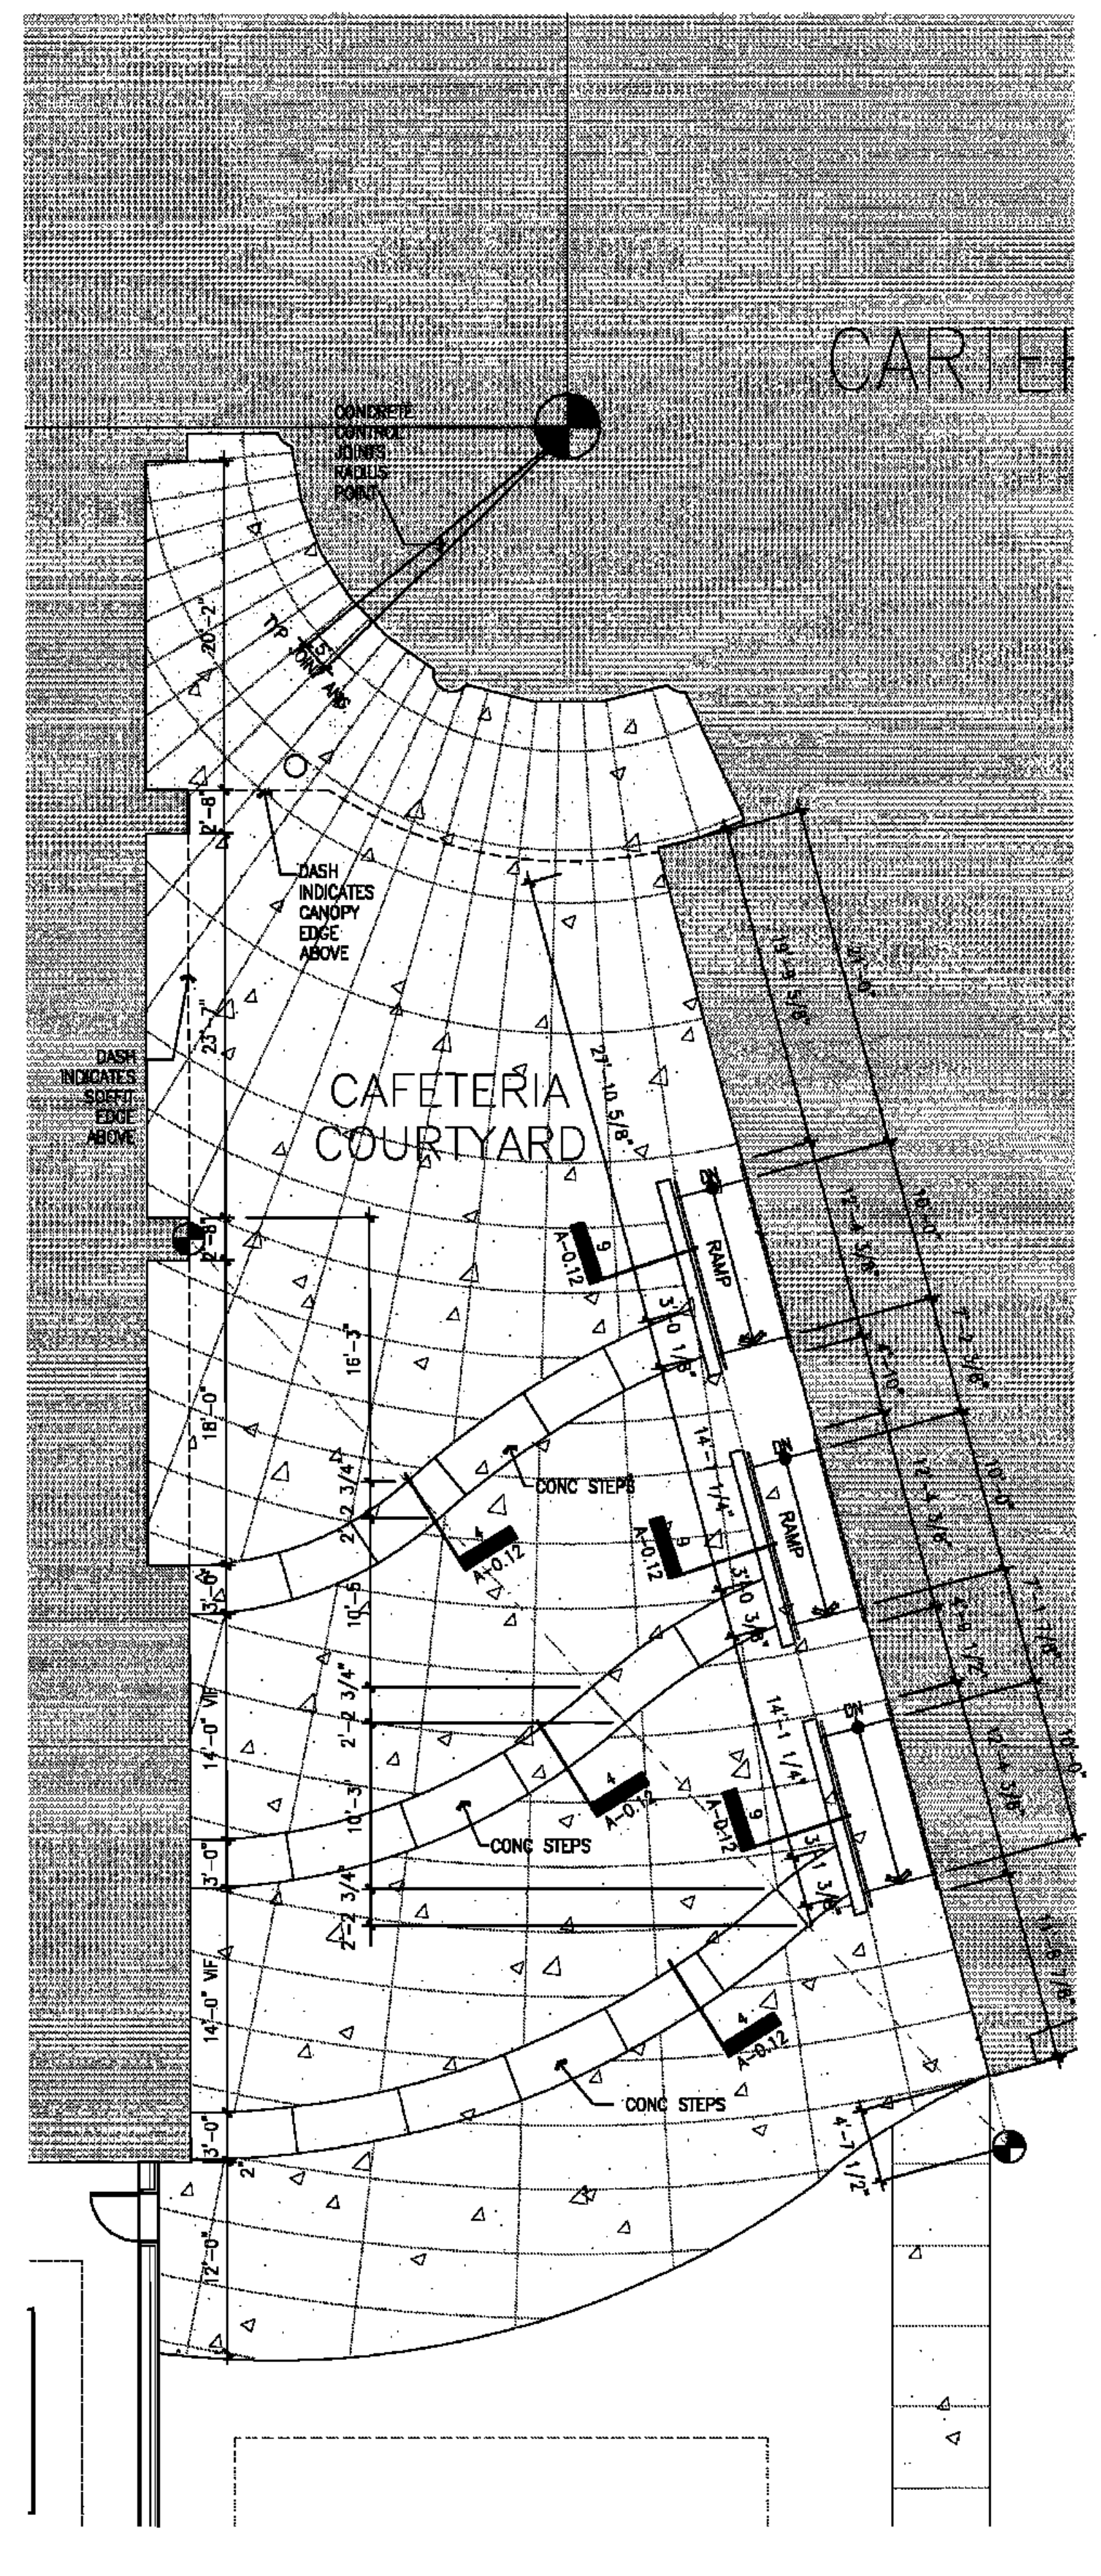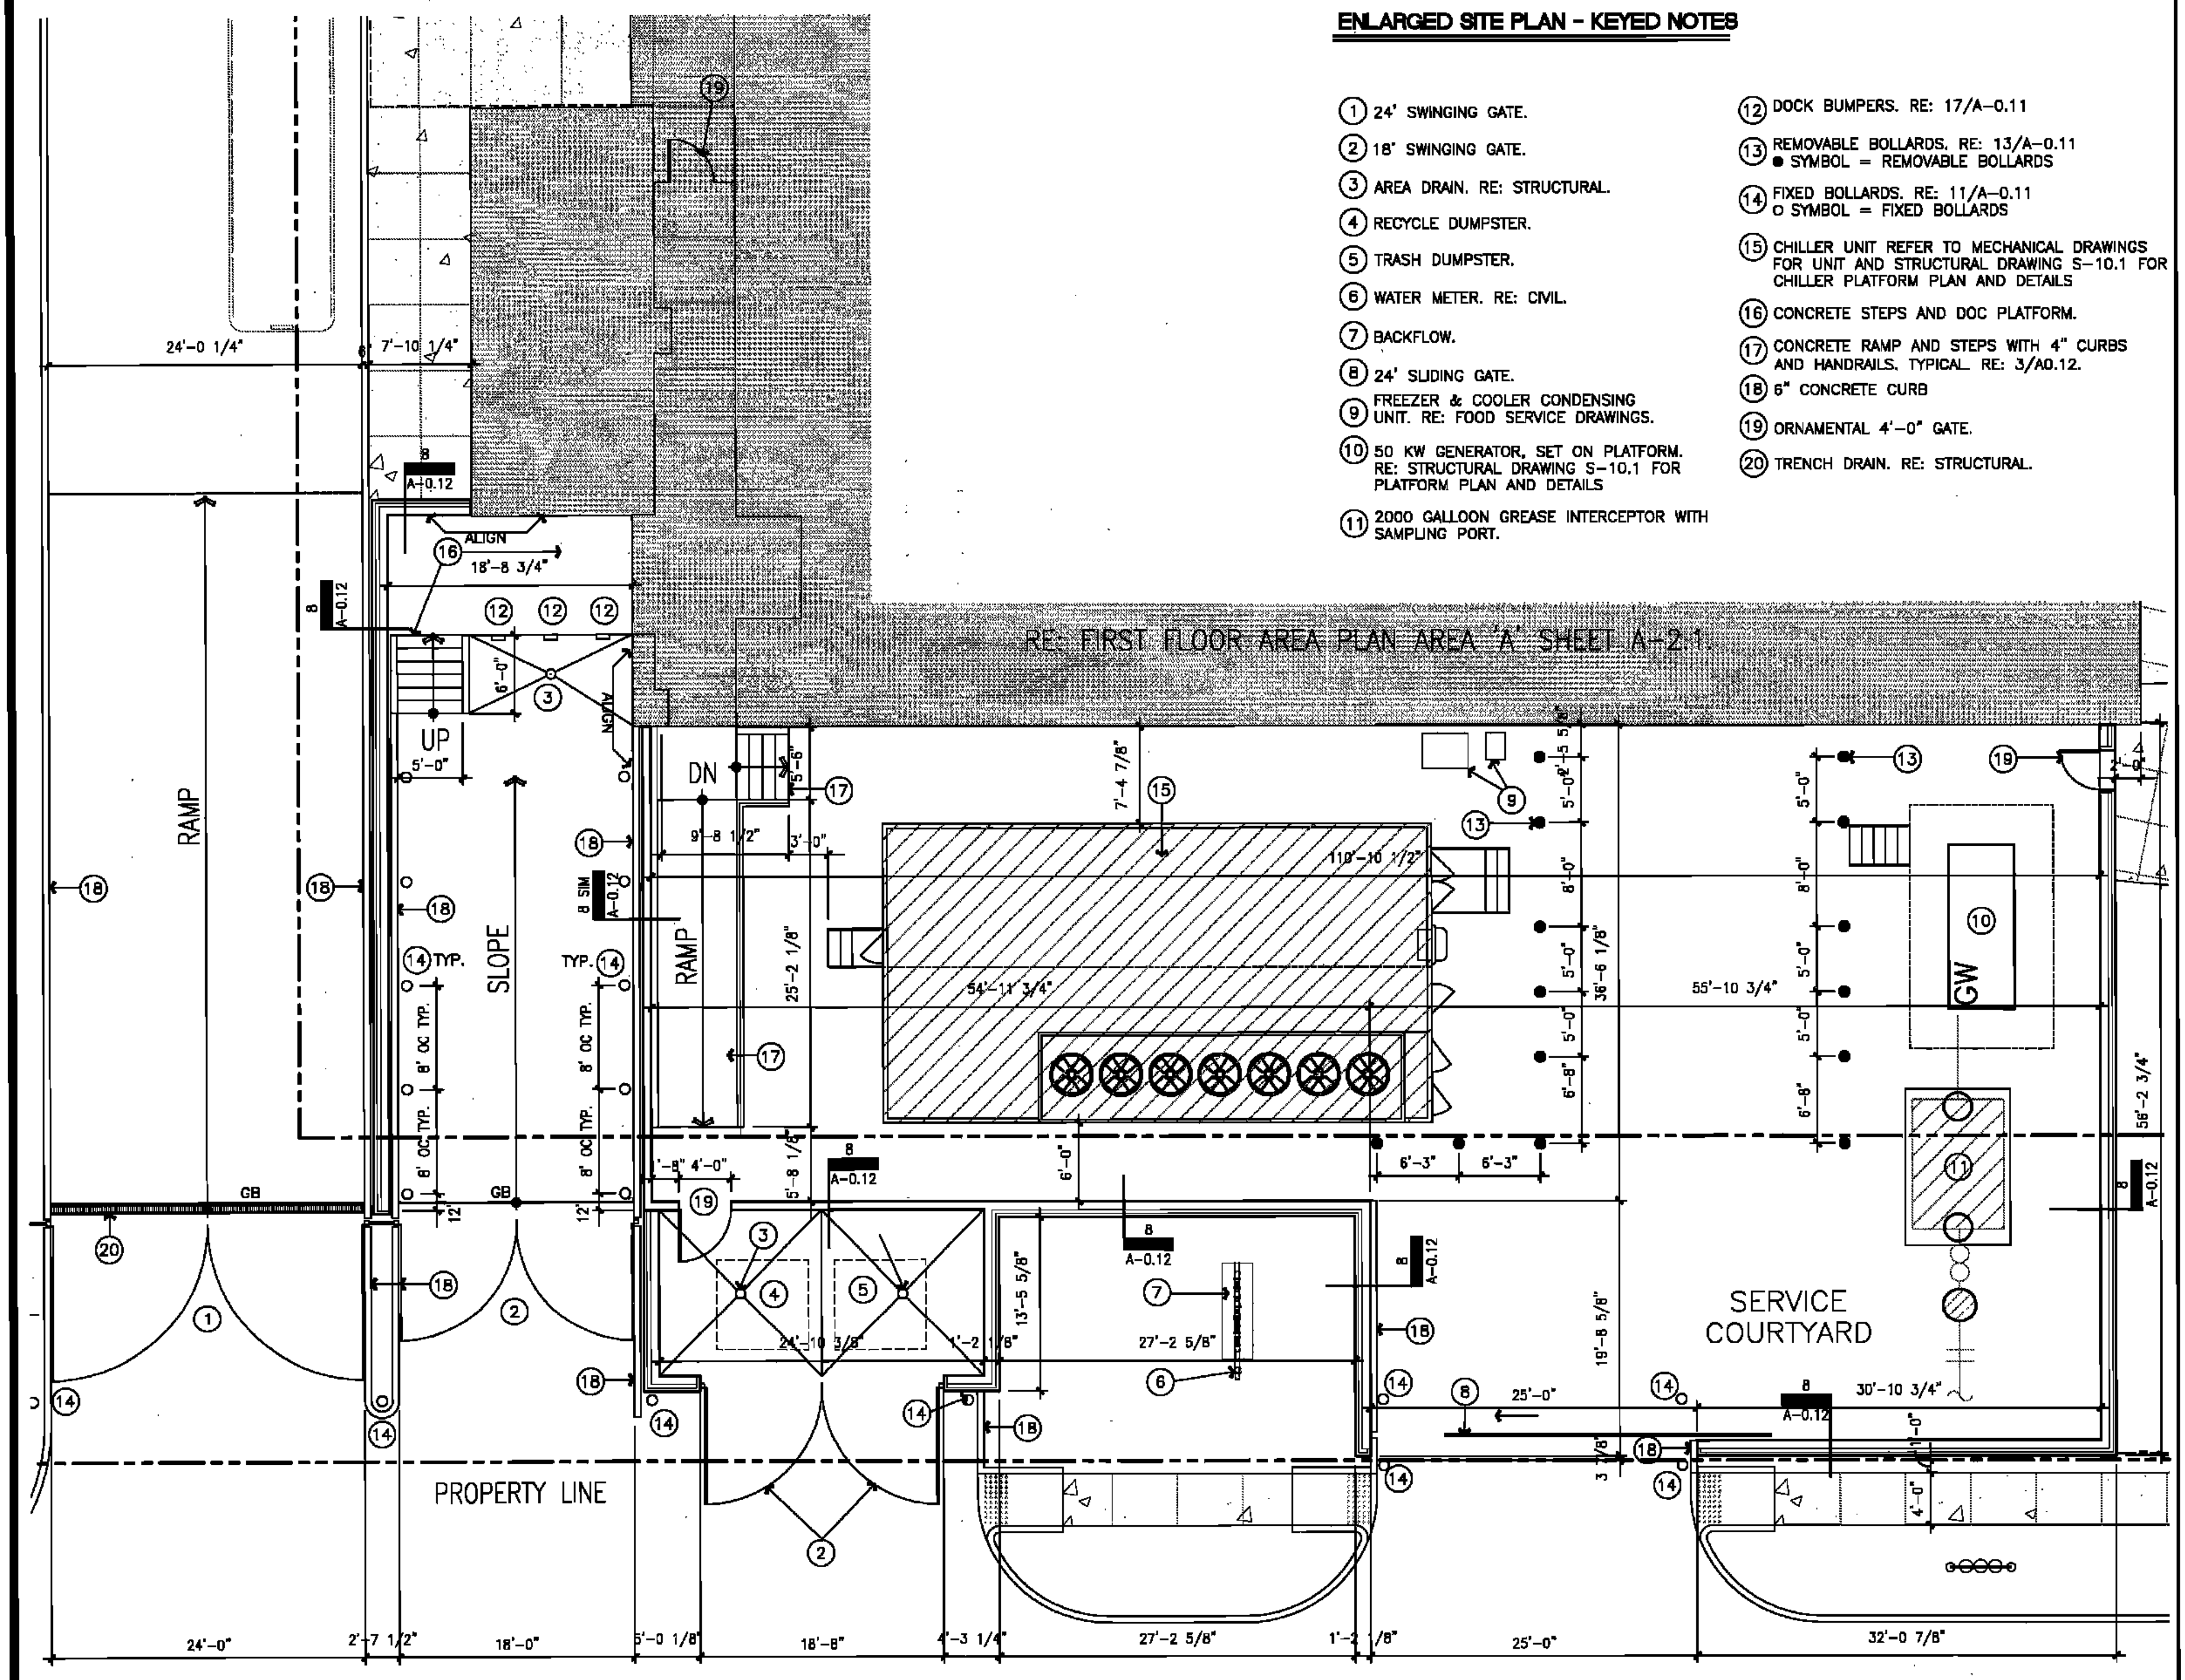

**6 ENLARGED SERVICE YARD PLAN**

**2 ENLARGED CAFE COURTYARD PLAN**

0994-113.DWG  
1/8" = 1'-0"

0994-113.DWG  
1/8" = 1'-0"