

BYRON J. STEWART & ASSOC.  
ARCHITECTS & PLANNERS, APC

2300 MARENGO STREET  
NEW ORLEANS, LOUISIANA 70115  
(504) 527-5337 (504) 527-5342 FAX



**CARTER G. WOODSON SCHOOL**  
**RECOVERY SCHOOL DISTRICT**  
2514 THIRD STREET  
NEW ORLEANS, LOUISIANA

**FOR CONSTRUCTION**

JOB NUMBER: **BJS 128**

DATE: **04/28/10**

DRAWN BY: **P.M.L.G.**

CHECKED BY: **L.R.P.B.**

REVISIONS

NO.	DATE	REVISION


SHEET TITLE:

**WALL SECTIONS**


SHEET:

**A-6.6**


61 OF 223 SHEETS

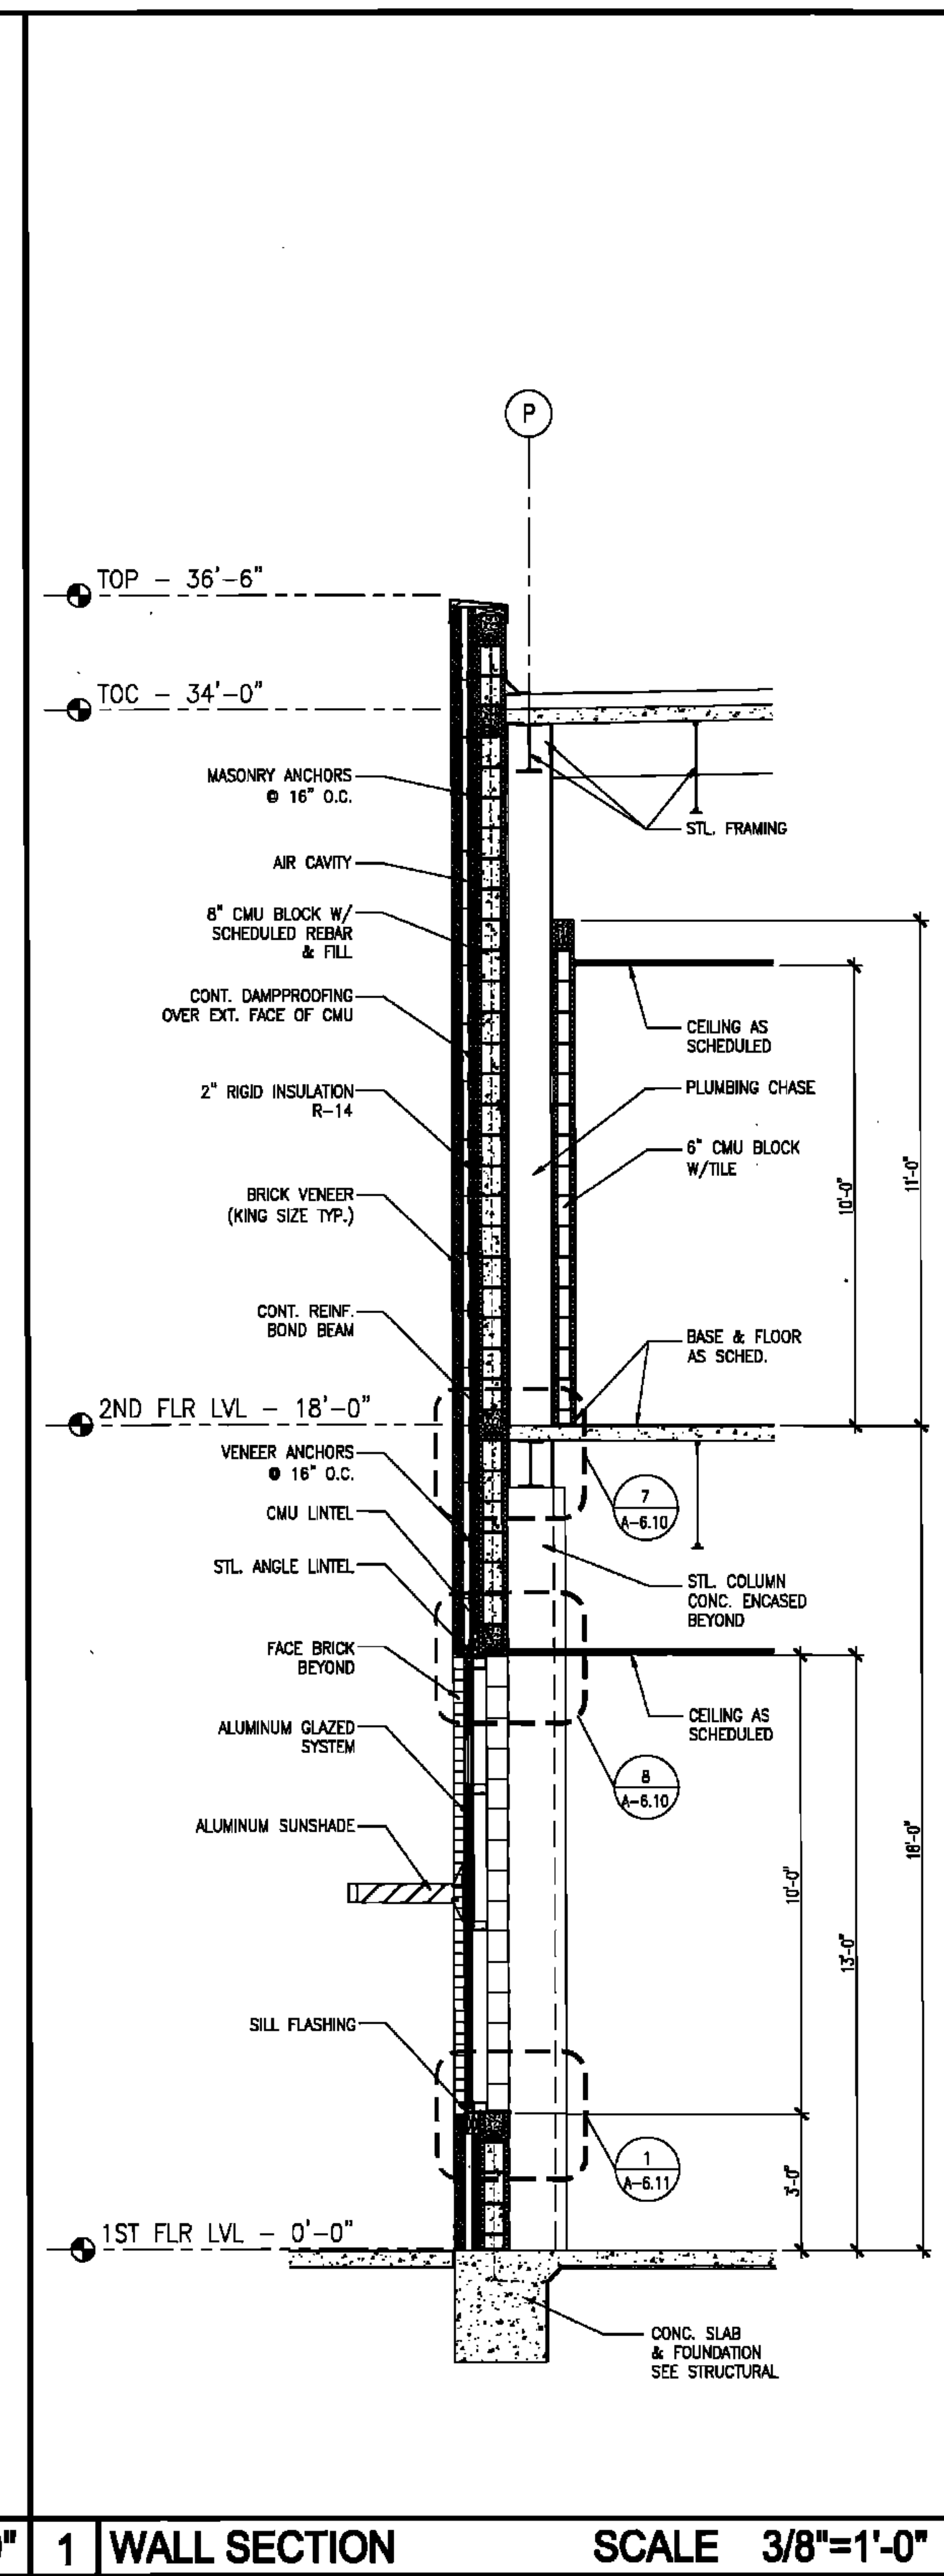


1 WALL SECTION SCALE 3/8"=1'-0"

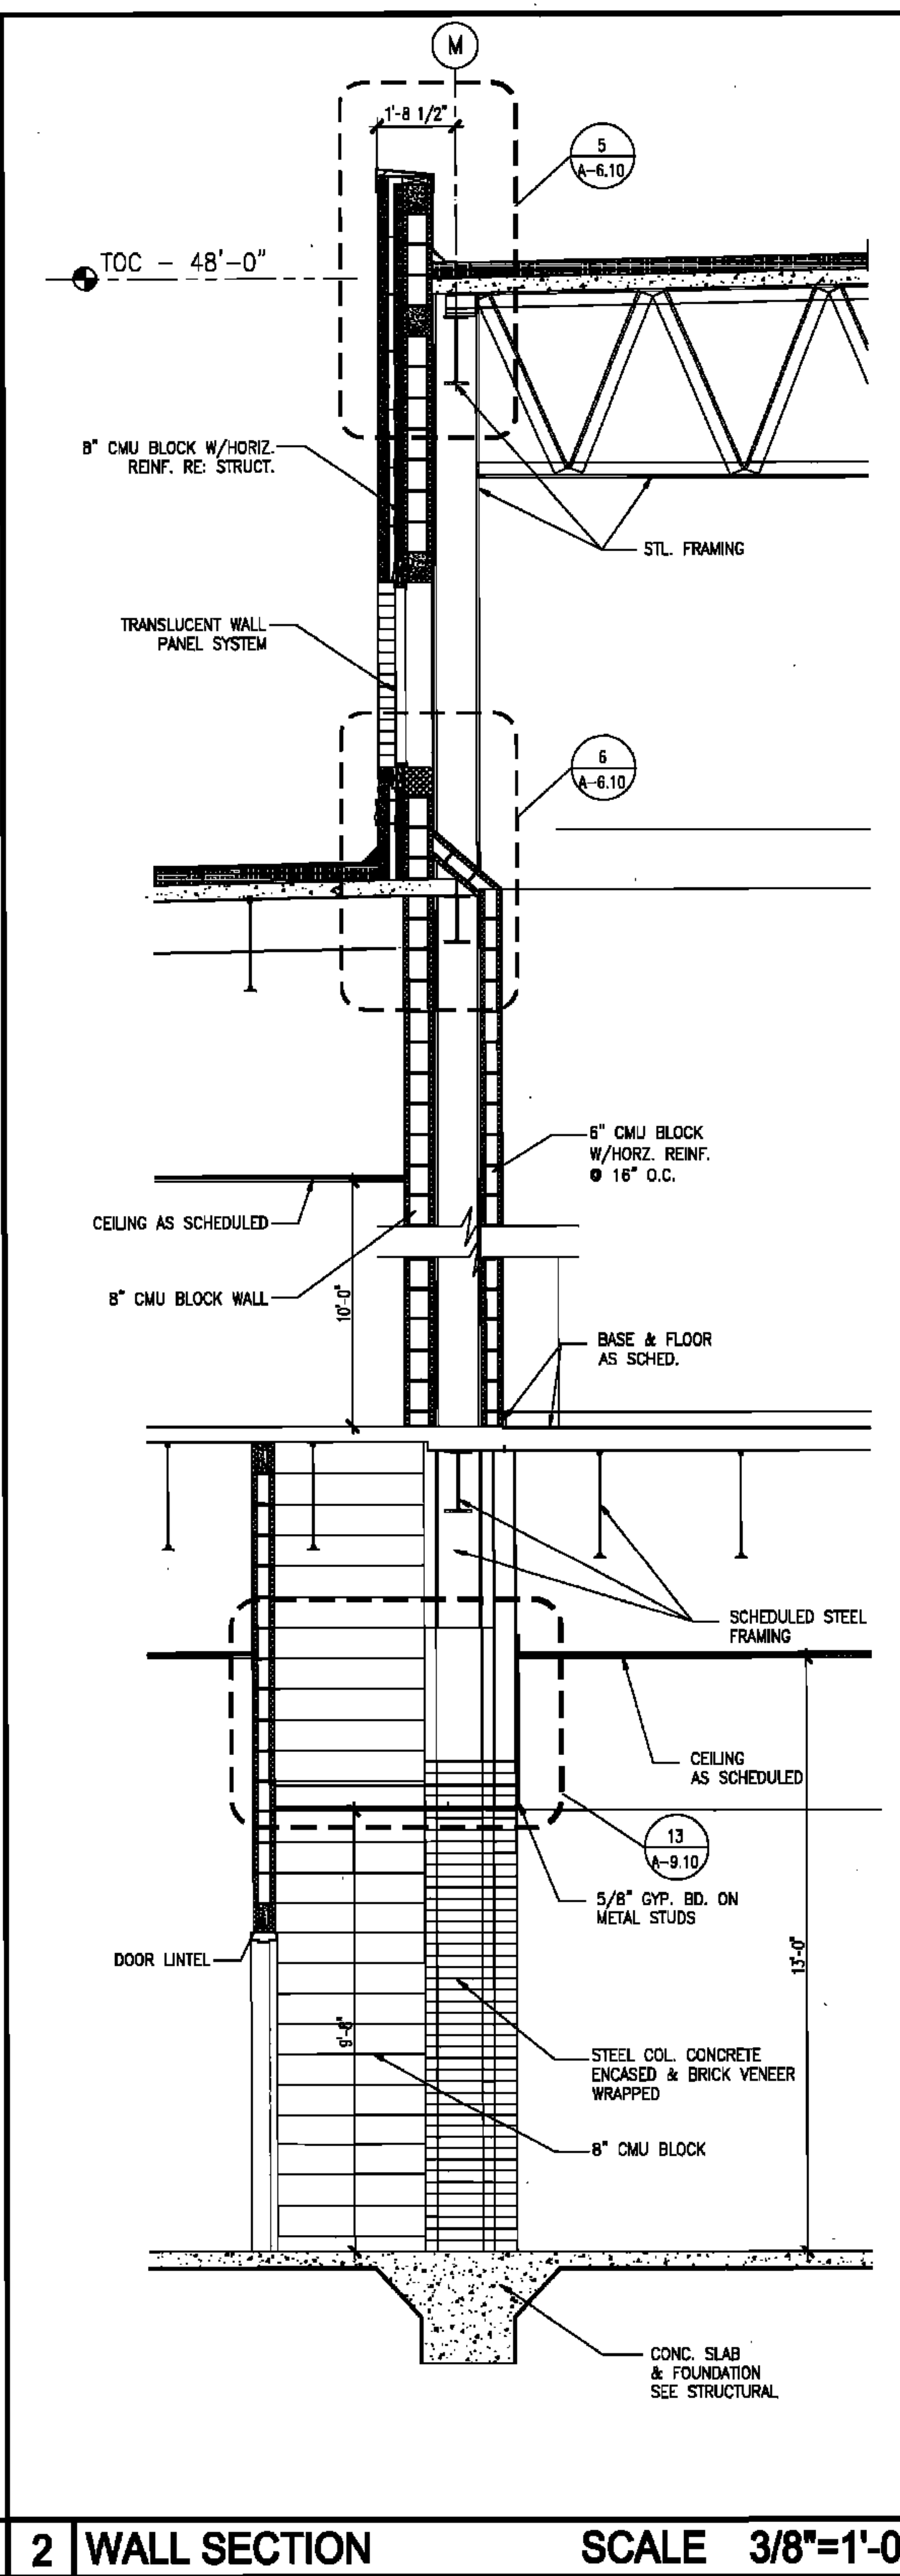

2 WALL SECTION SCALE 3/8"=1'-0"

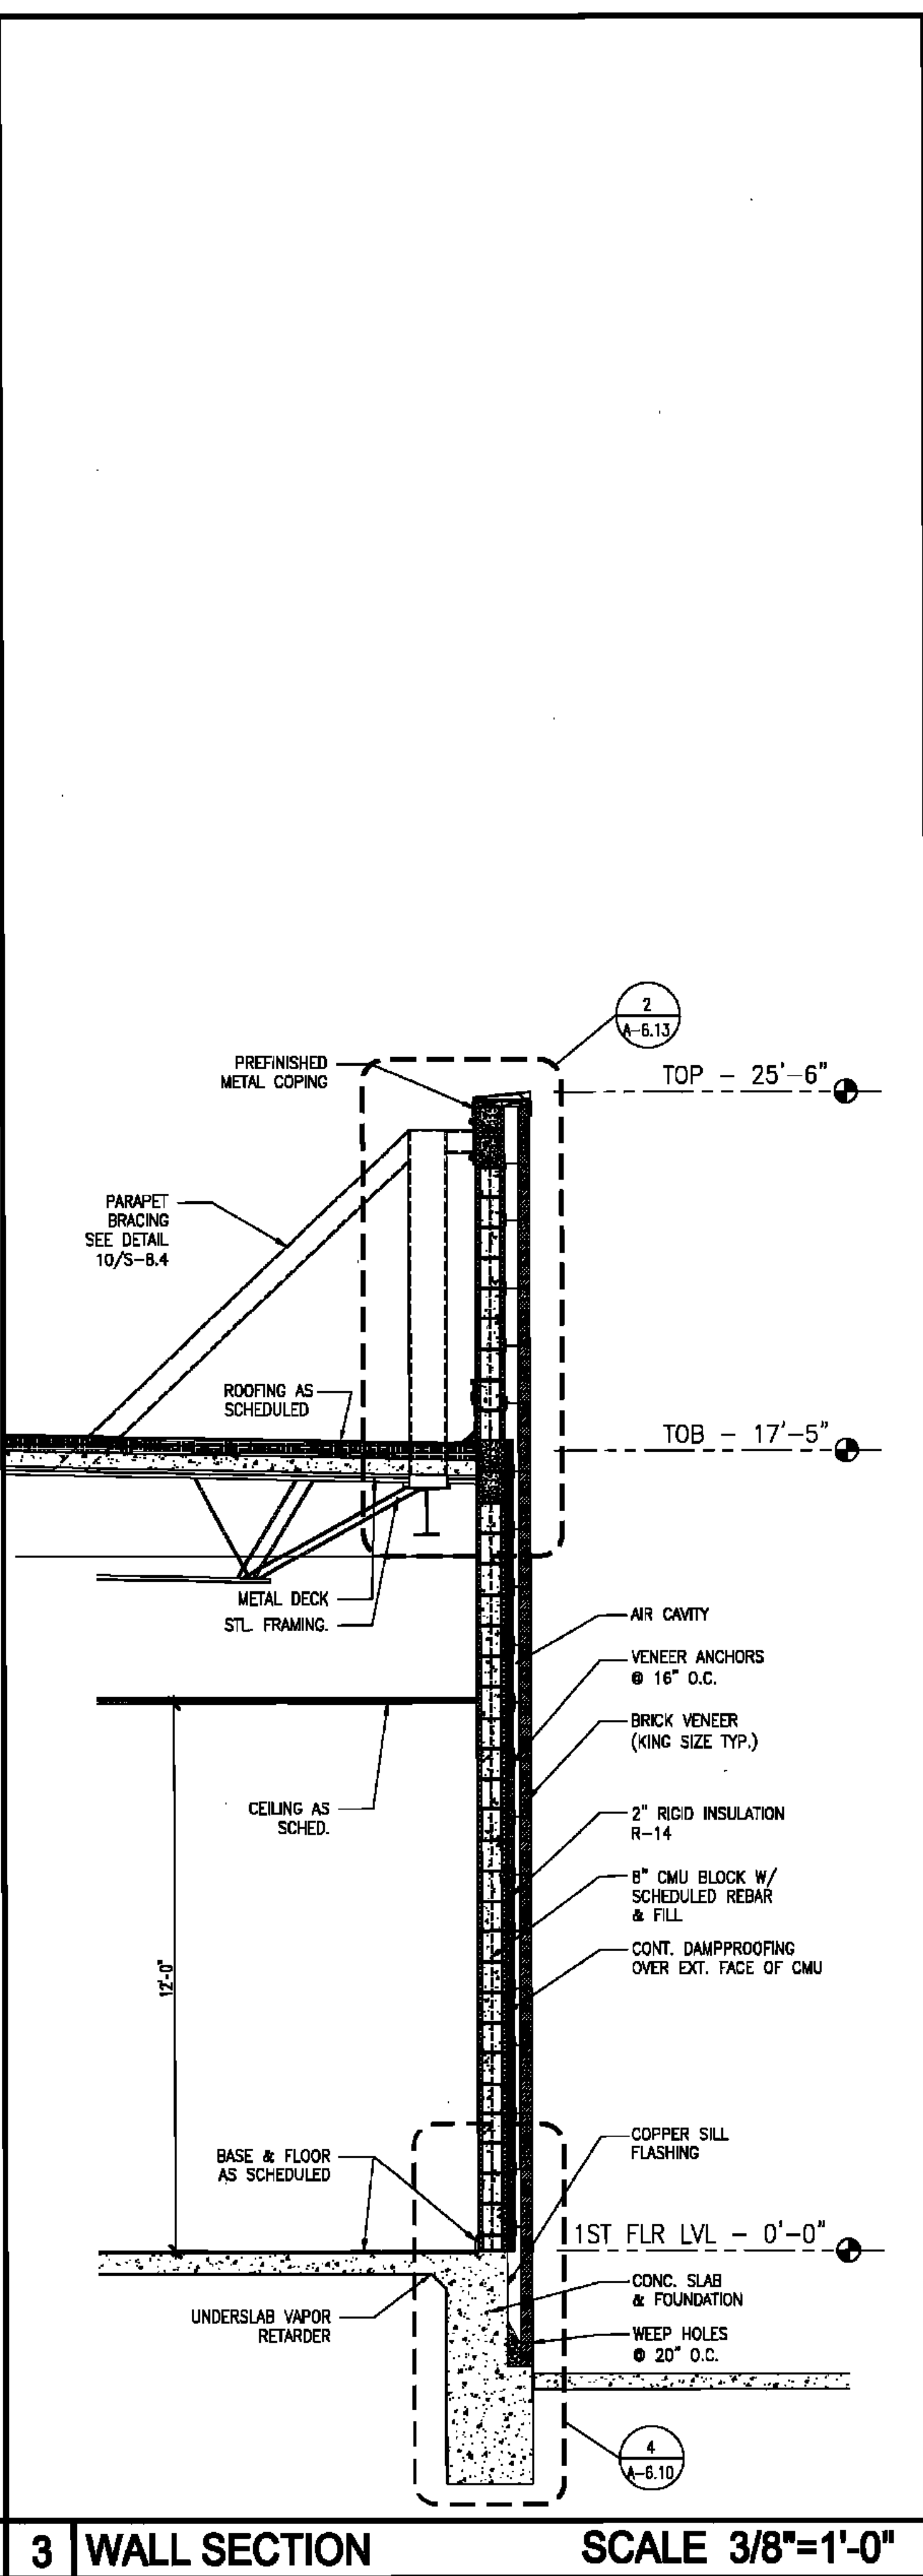

3 WALL SECTION SCALE 3/8"=1'-0"

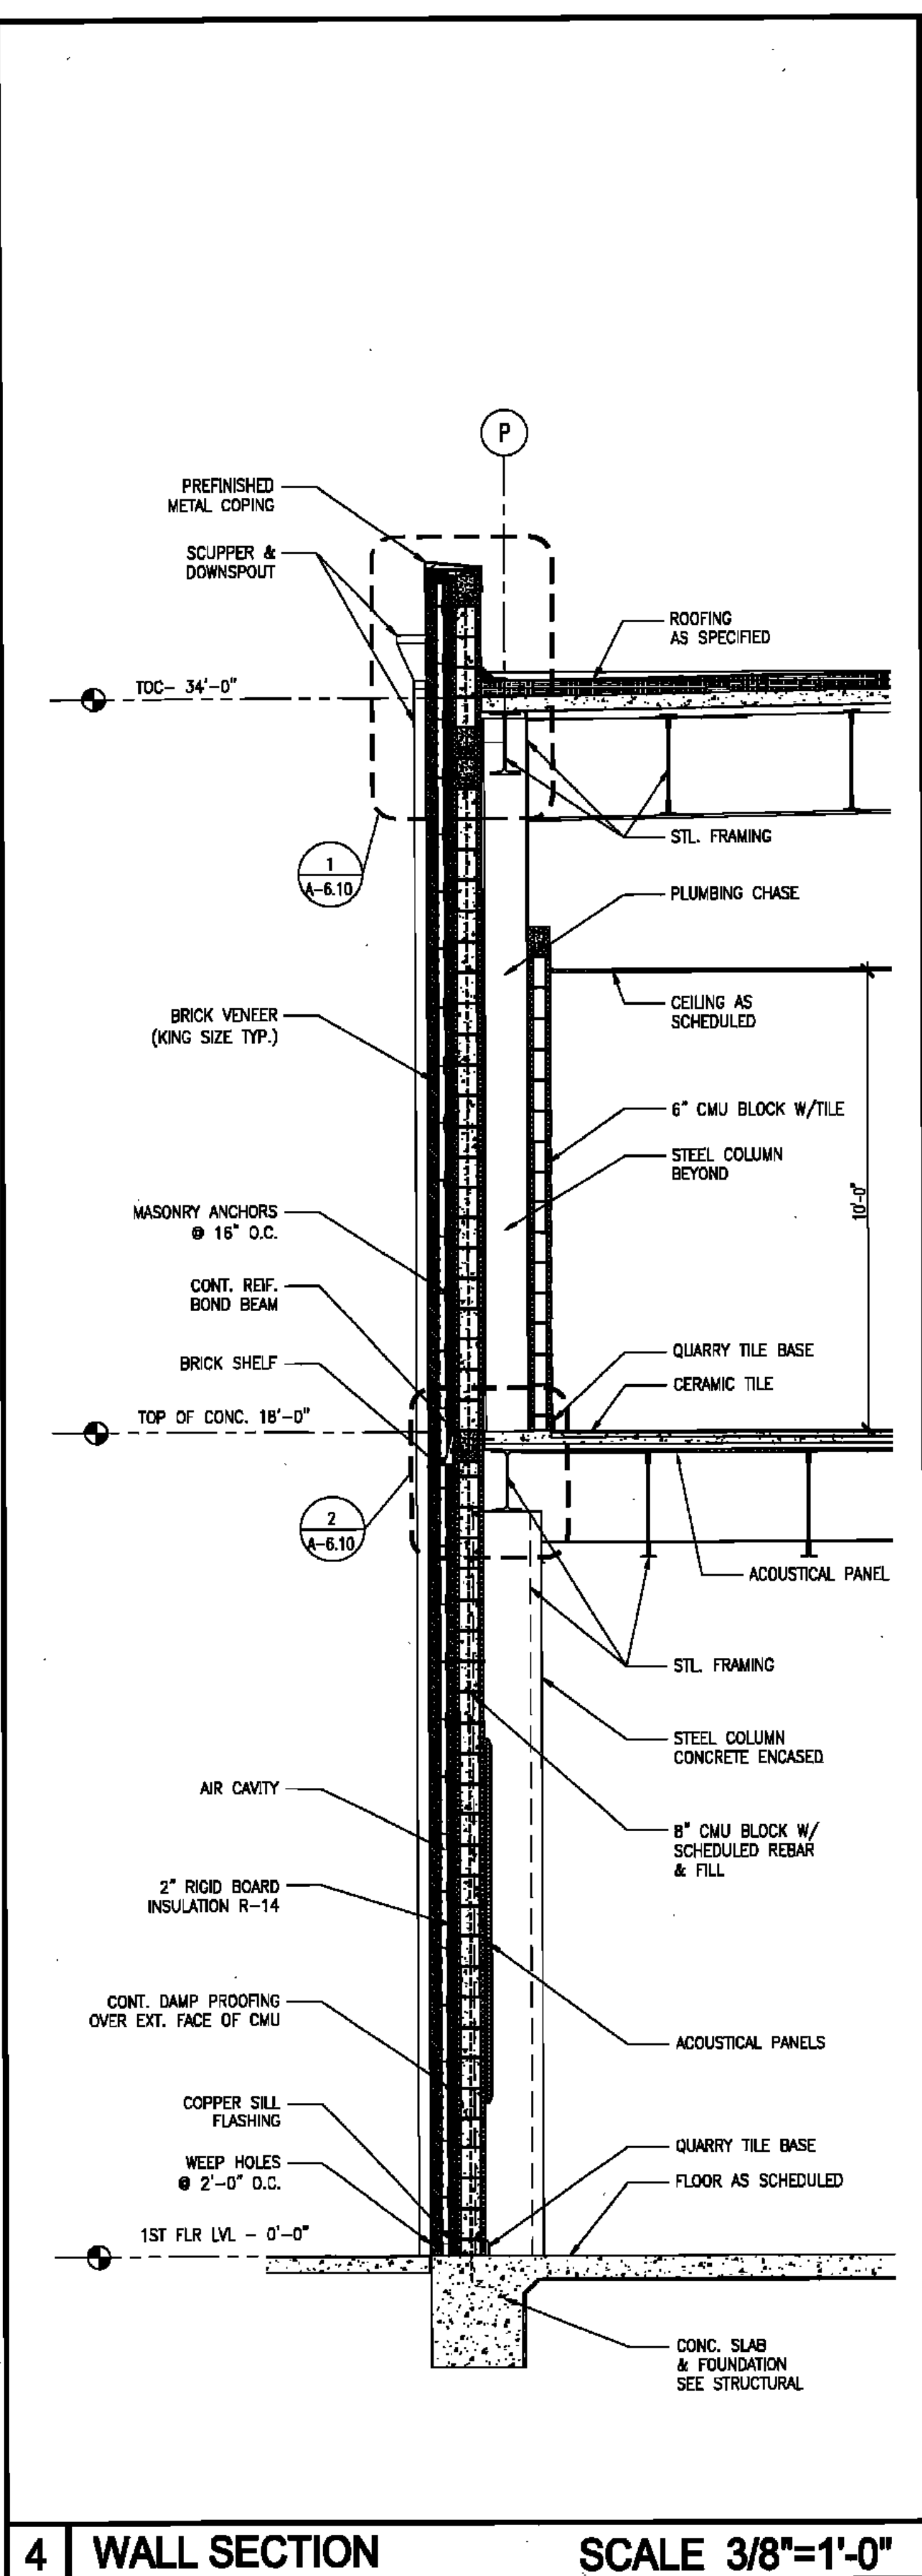

4 WALL SECTION SCALE 3/8"=1'-0"