




5 WALL SECTION SCALE 3/8"=1'-0"

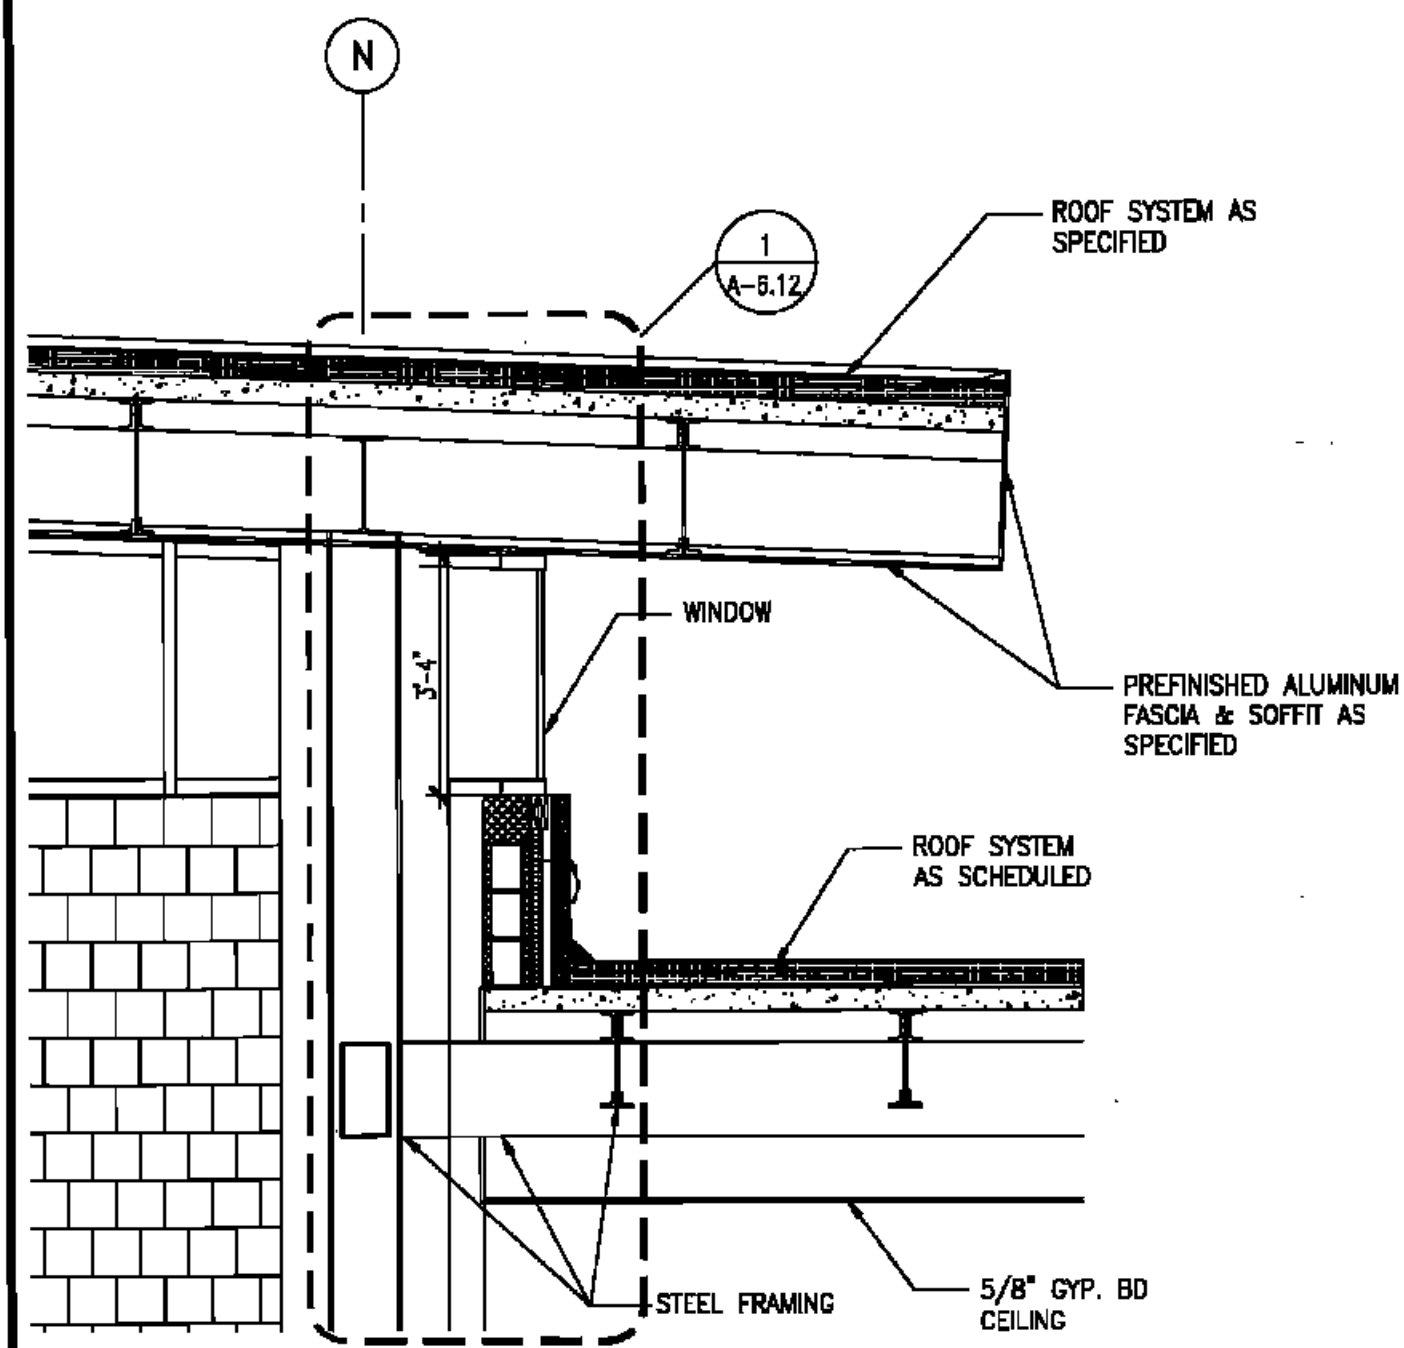


4 WALL SECTION SCALE 3/8"=1'-0"

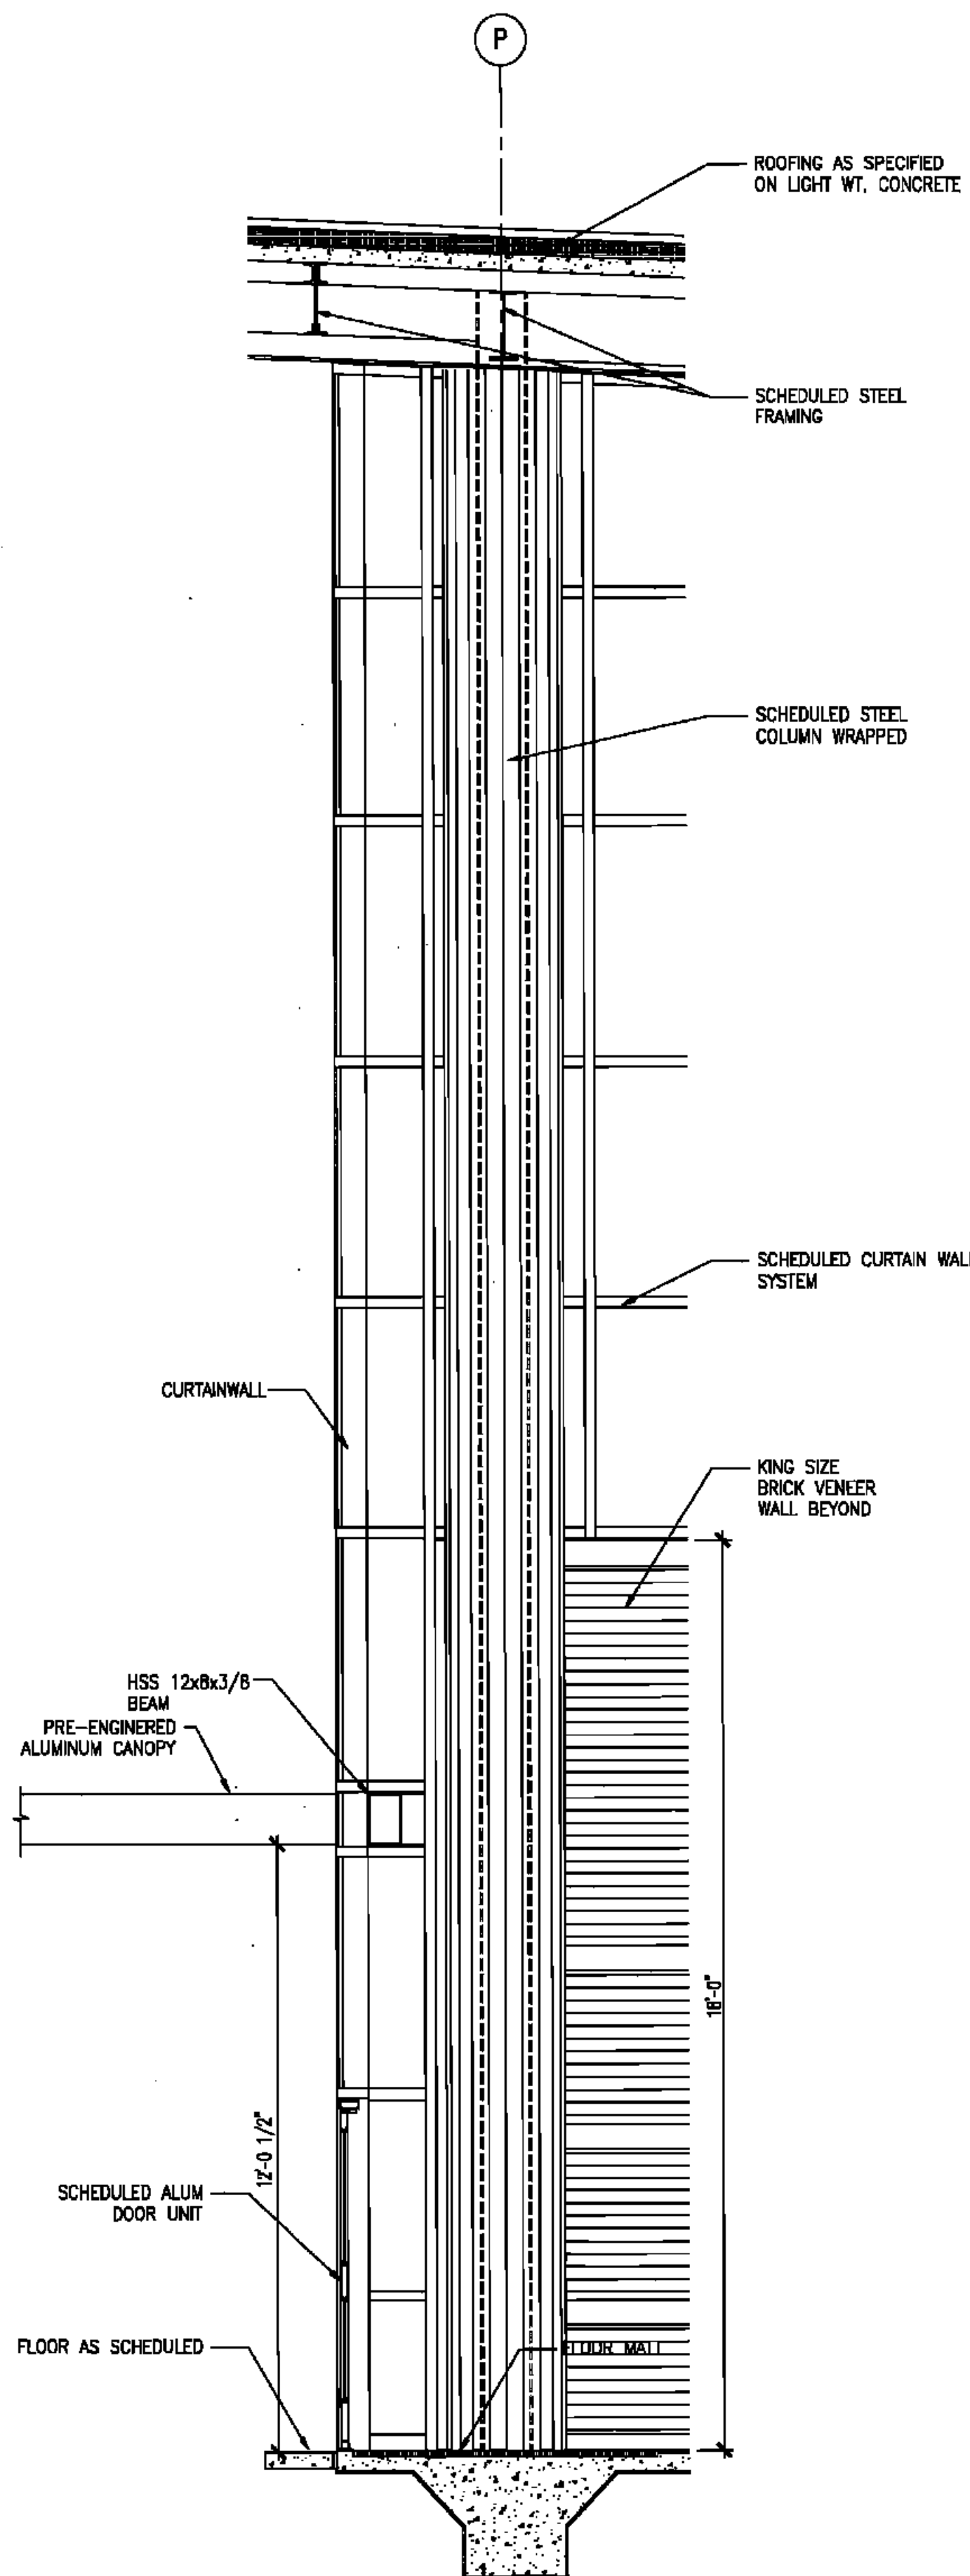


3 WALL SECTION SCALE 3/8"=1'-0"

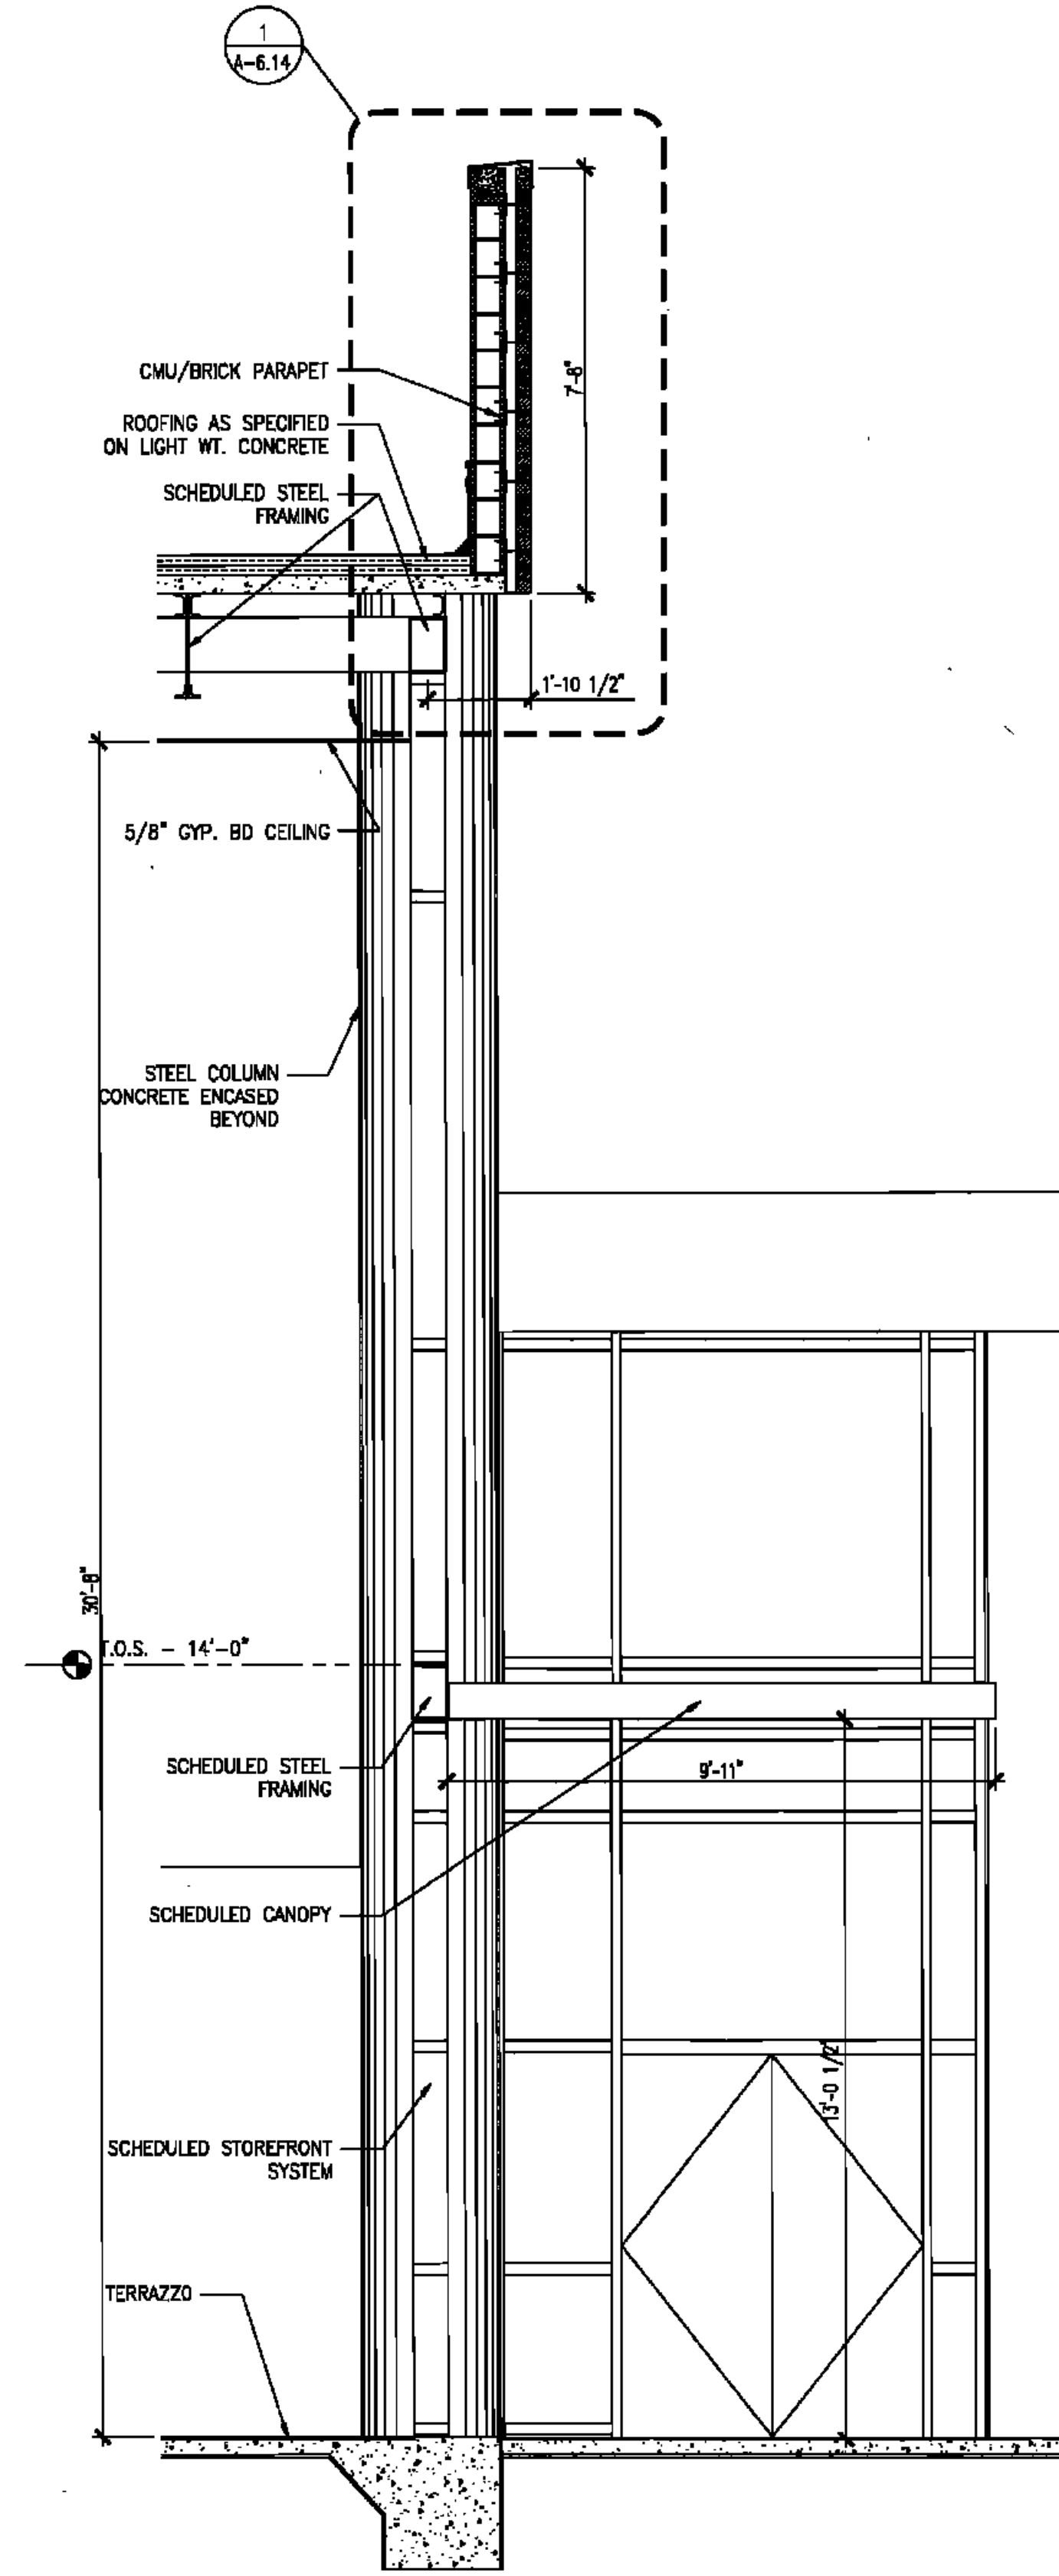

2 WALL SECTION SCALE 3/8"=1'-0"

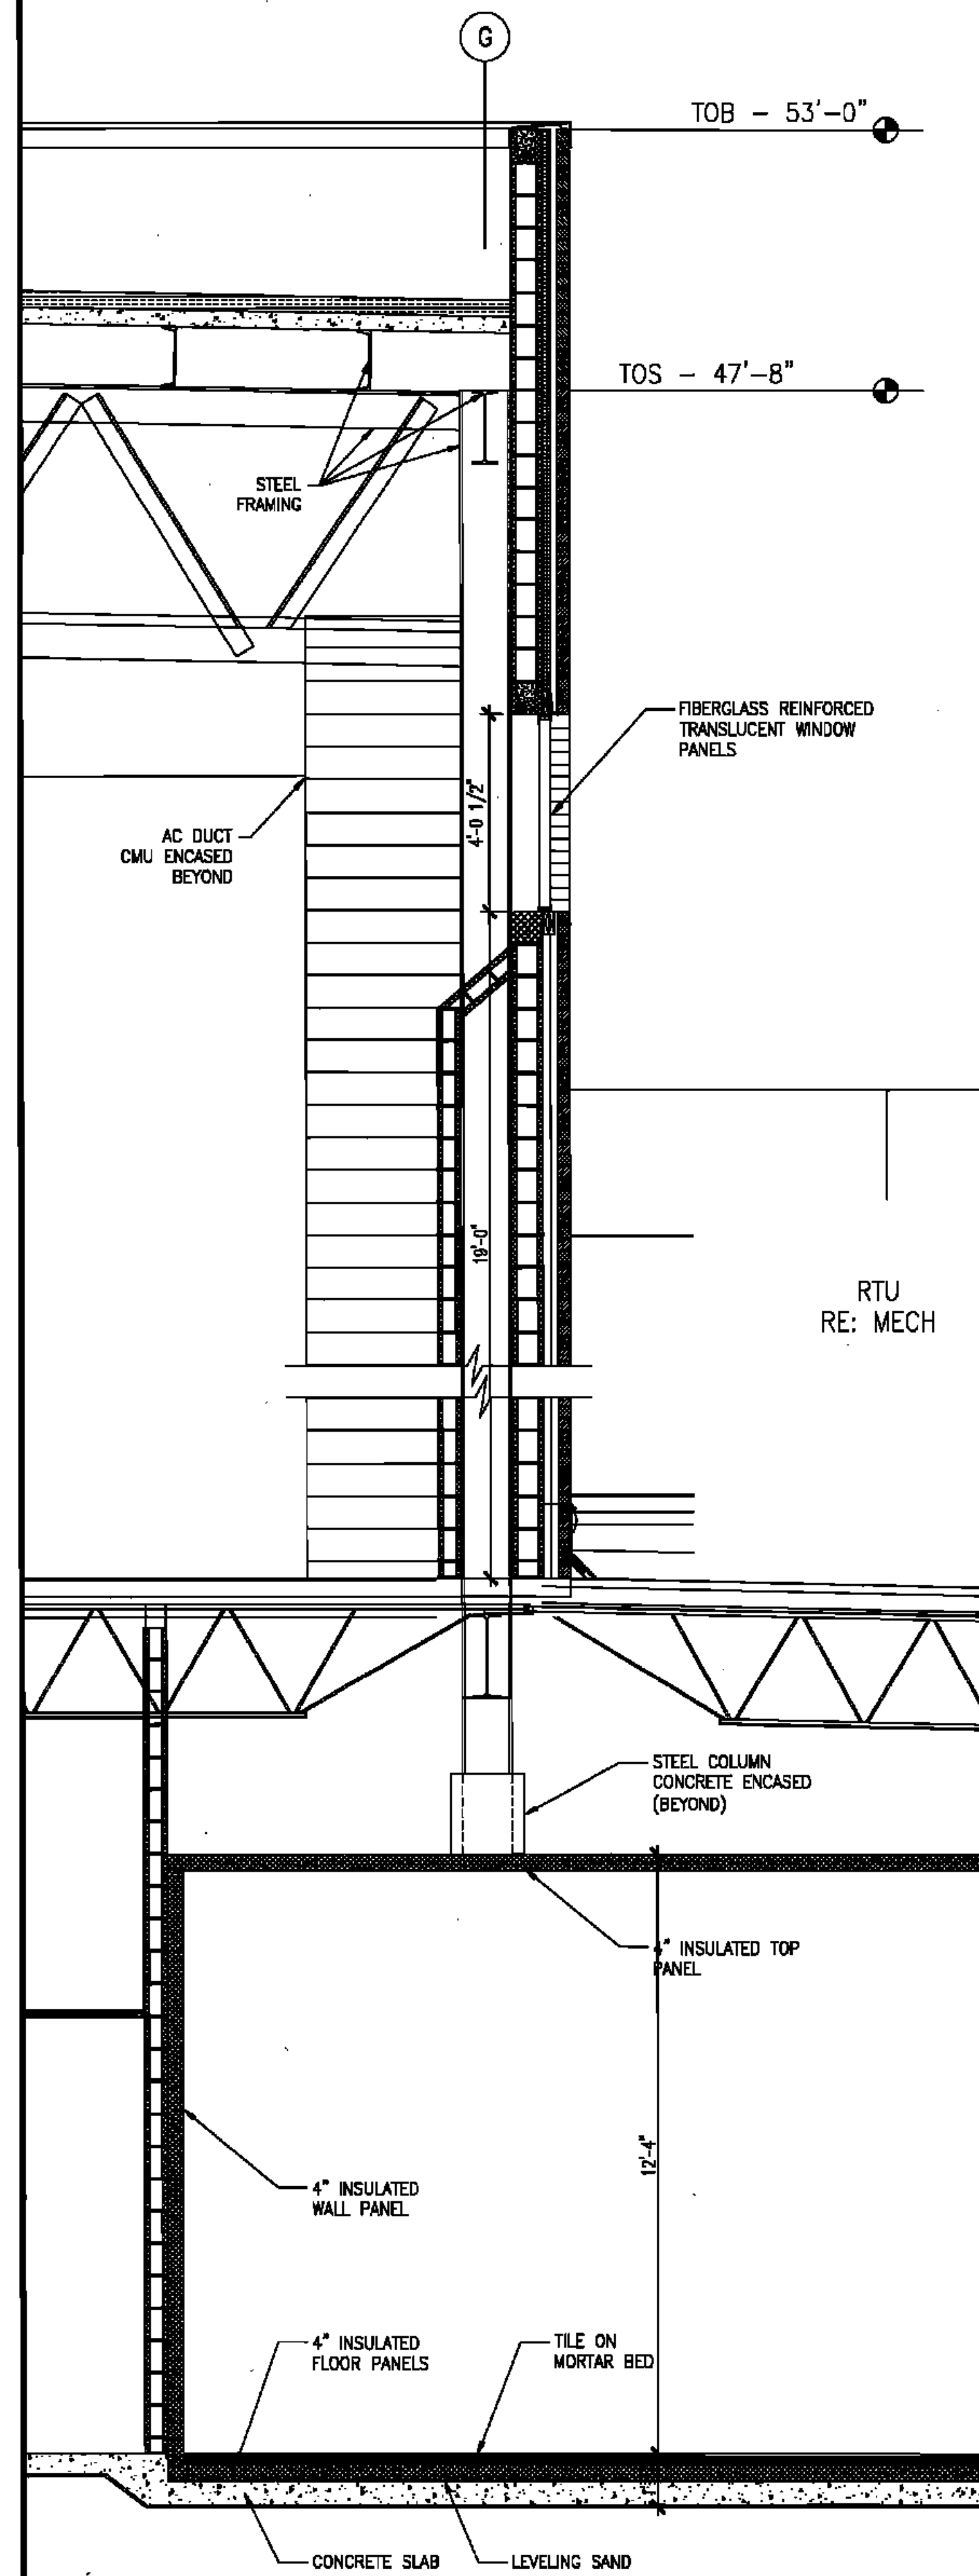

1 WALL SECTION SCALE 3/8"=1'-0"

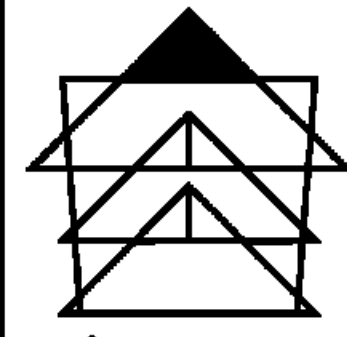

BYRON J. STEWART & ASSOC.  
ARCHITECTS & PLANNERS, APC

2300 MARENGO STREET  
NEW ORLEANS, LOUISIANA 70115  
504 577-5591 504 575-5462 FAX

**PK**  
Architecture  
Engineering  
Planning  
Facility Consulting

**CARTER G. WOODSON SCHOOL**  
RECOVERY SCHOOL DISTRICT  
2614 THIRD STREET  
NEW ORLEANS, LOUISIANA

**FOR CONSTRUCTION**

JOB NUMBER: **BJB 128**  
DATE: **04/28/10**  
DRAWN BY: **P.M.L.-G.**  
CHECKED BY: **L.R.P.B.**

REVISIONS		
NO.	DATE	REVISION

SHEET TITLE

**WALL SECTIONS**

SHEET

**A-6.7**