




4 WALL SECTION SCALE 3/8"=1'-0"

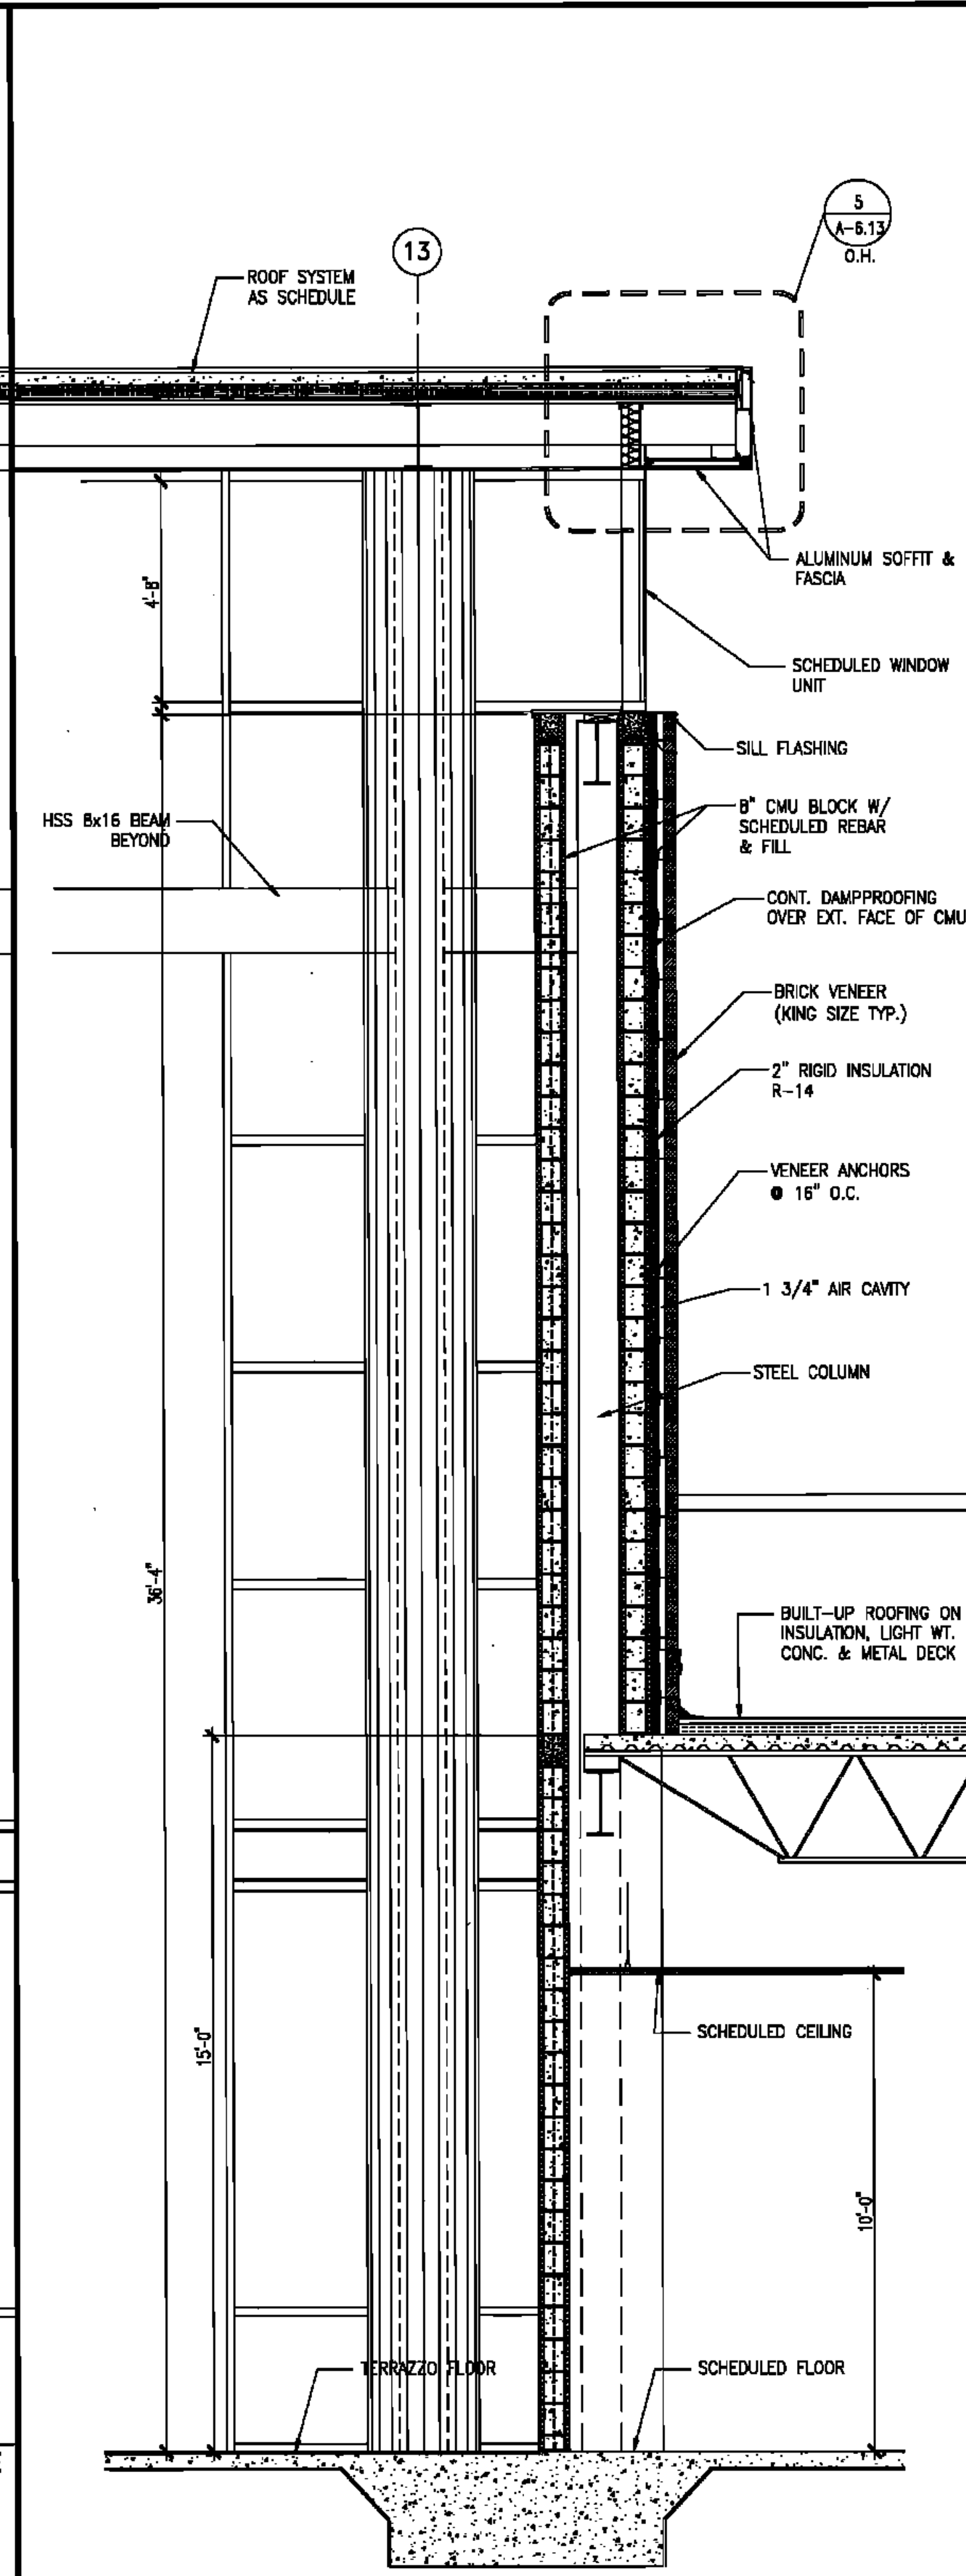

3 WALL SECTION SCALE 3/8"=1'-0"

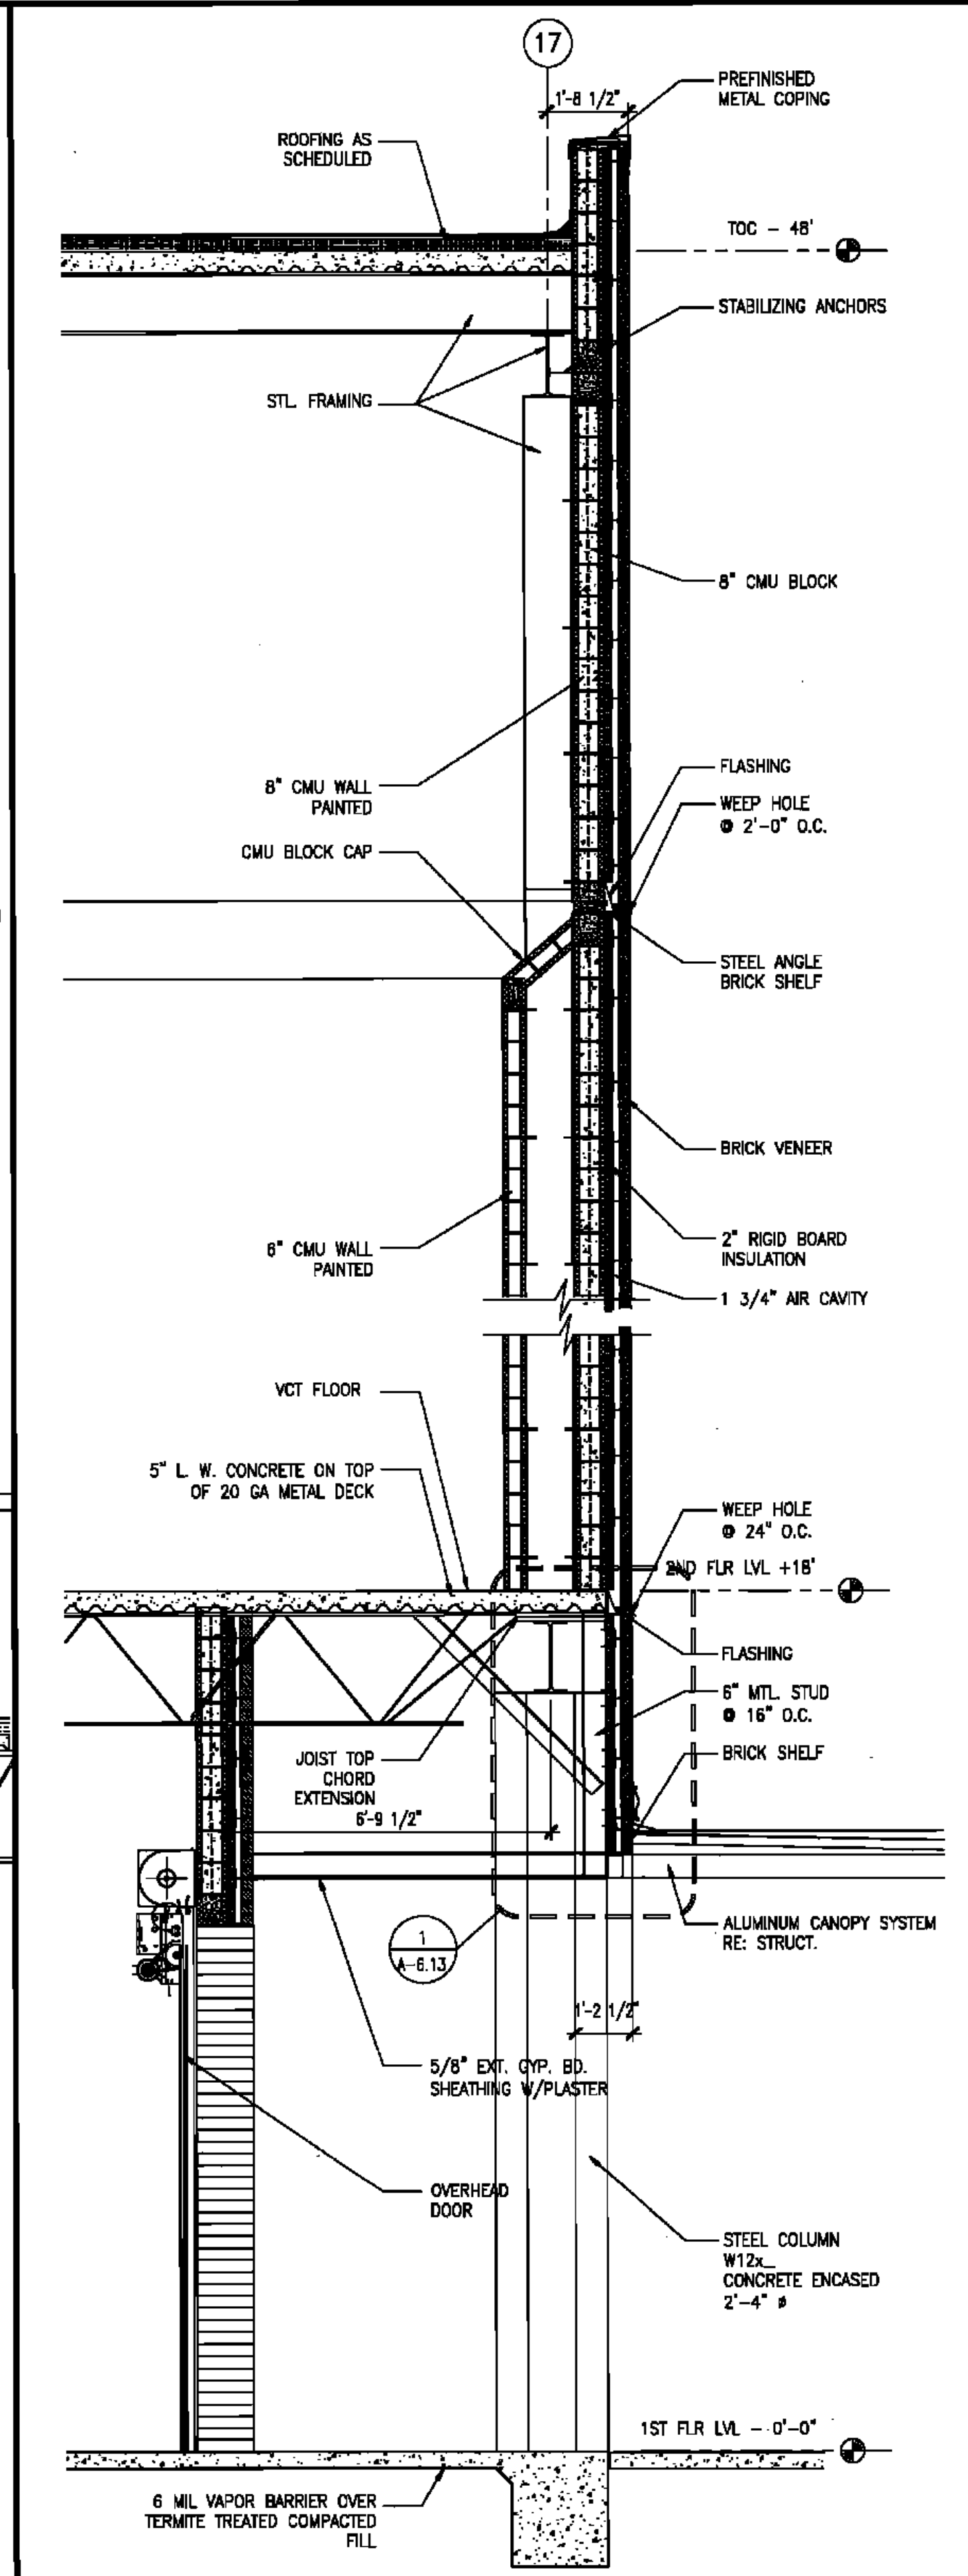

2 WALL SECTION SCALE 3/8"=1'-0"

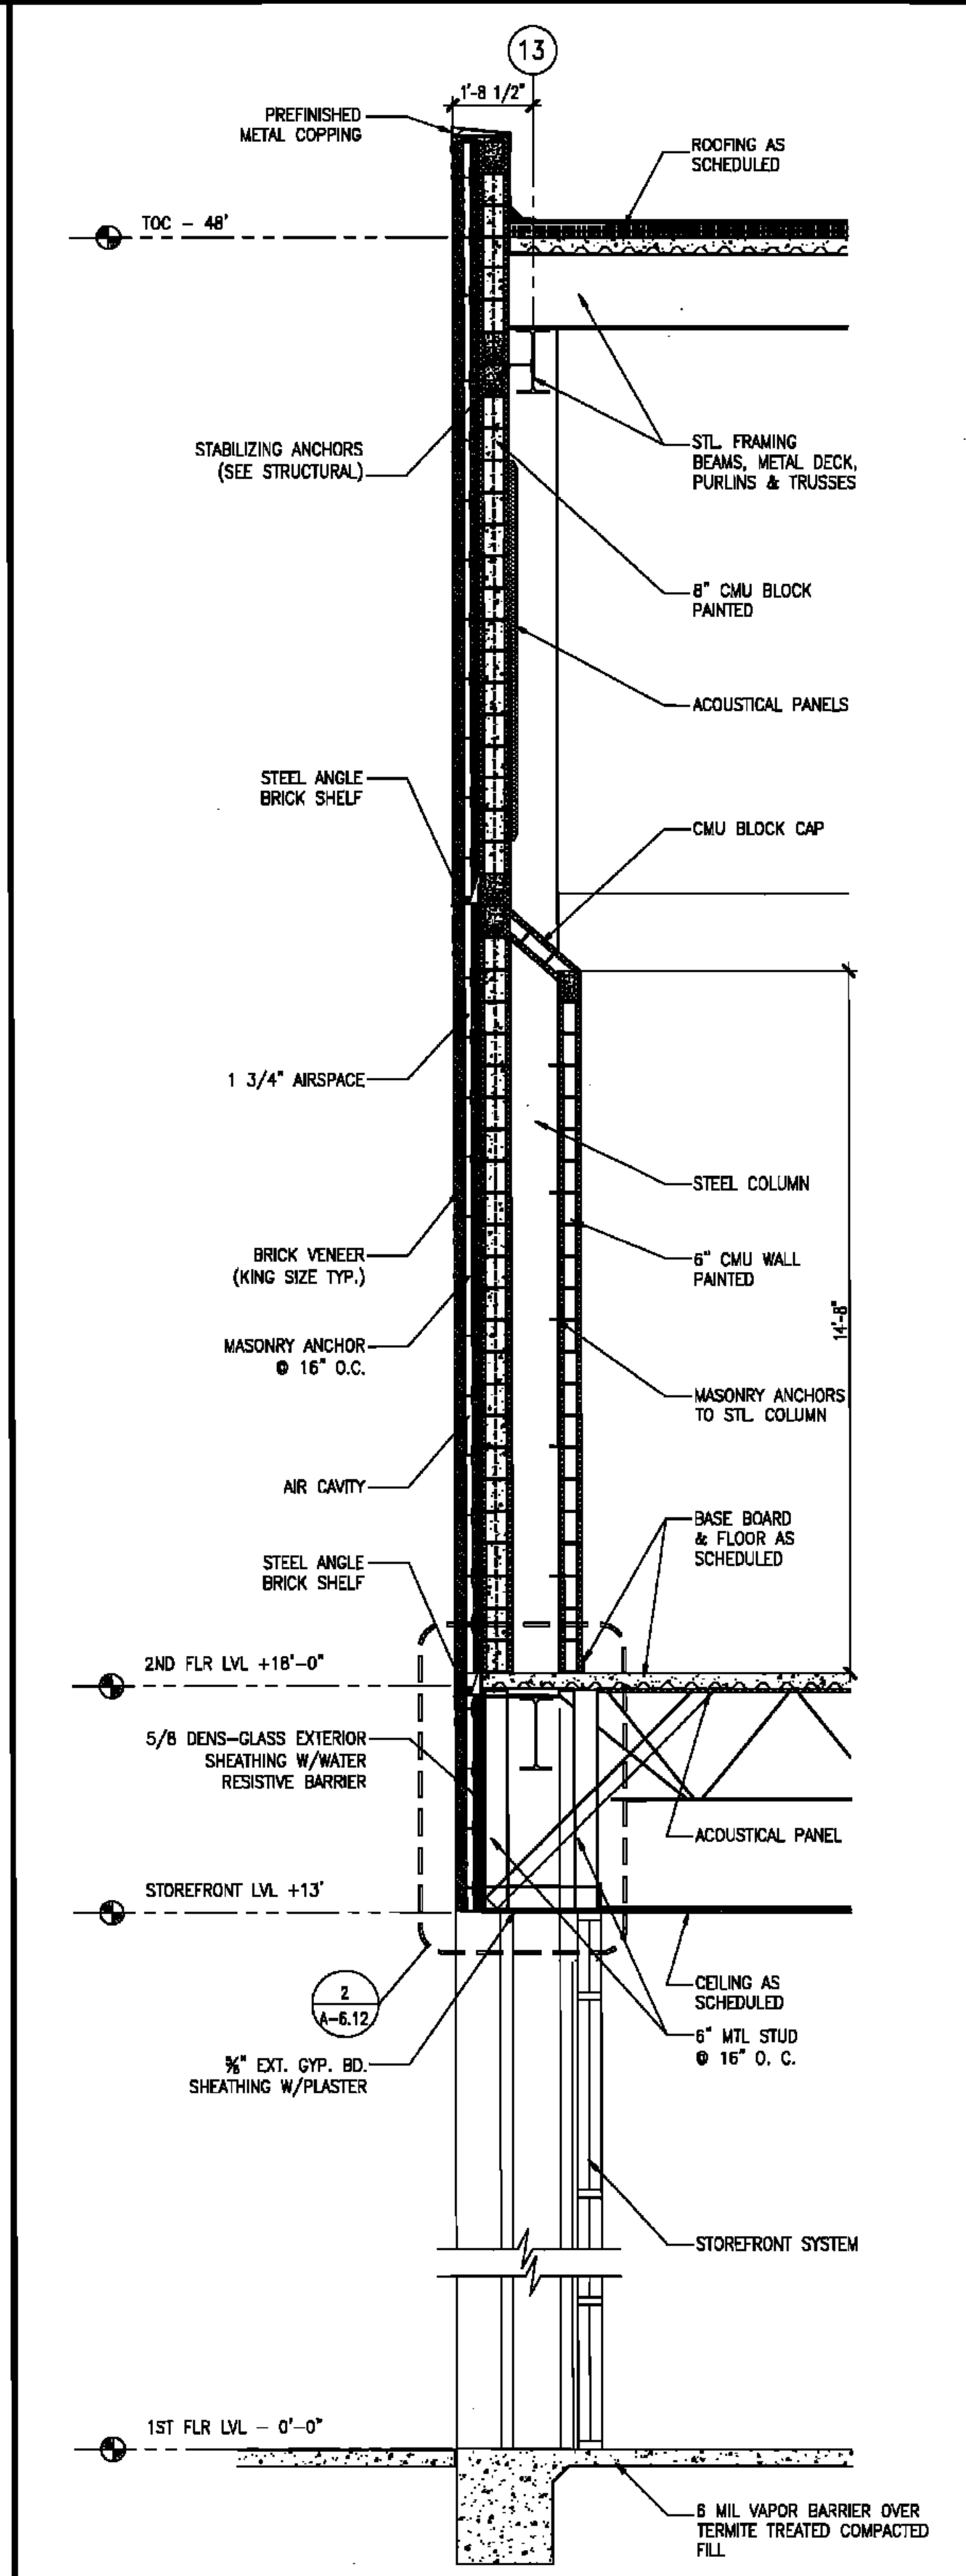

1 WALL SECTION SCALE 3/8"=1'-0"

BYRON J. STEWART & ASSOC. ARCHITECTS & PLANNERS, APC
 2300 MARENGO STREET NEW ORLEANS, LOUISIANA 70115
 (504) 527-8339 (504) 527-8342 FAX

PRK
 Architecture
 Engineering
 Planning
 Facility Consulting

**CARTER G. WOODSON SCHOOL
 RECOVERY SCHOOL DISTRICT**
 2514 THIRD STREET
 NEW ORLEANS, LOUISIANA

FOR CONSTRUCTION
 JOB NUMBER: 1408 128
 DATE: 04/20/19
 DRAWN BY: P.M.-J.G.
 CHECKED BY: L.R.-P.B.

REVISIONS		
NO.	DATE	REVISION

SHEET TITLE: **WALL SECTIONS**
 SHEET: **A-6.9.1**
 72 OF 223 SHEETS