

BYRON J. STEWART & ASSOC.
ARCHITECTS & PLANNERS, APC

2300 MARENGO STREET
NEW ORLEANS, LOUISIANA 70115
(504) 527-5599 FAX (504) 527-5842 FAX



CARTER G. WOODSON SCHOOL
RECOVERY SCHOOL DISTRICT
2514 THIRD STREET
NEW ORLEANS, LOUISIANA

FOR CONSTRUCTION

JOB NUMBER: **BJS 128**
DATE: **04/20/10**
DRAWN BY: **P.M.L.G.**
CHECKED BY: **L.R.P.B.**


REVISIONS		
NO.	DATE	REVISION

SHEET TITLE:


WALL SECTIONS

SHEET:


A-6.9.2

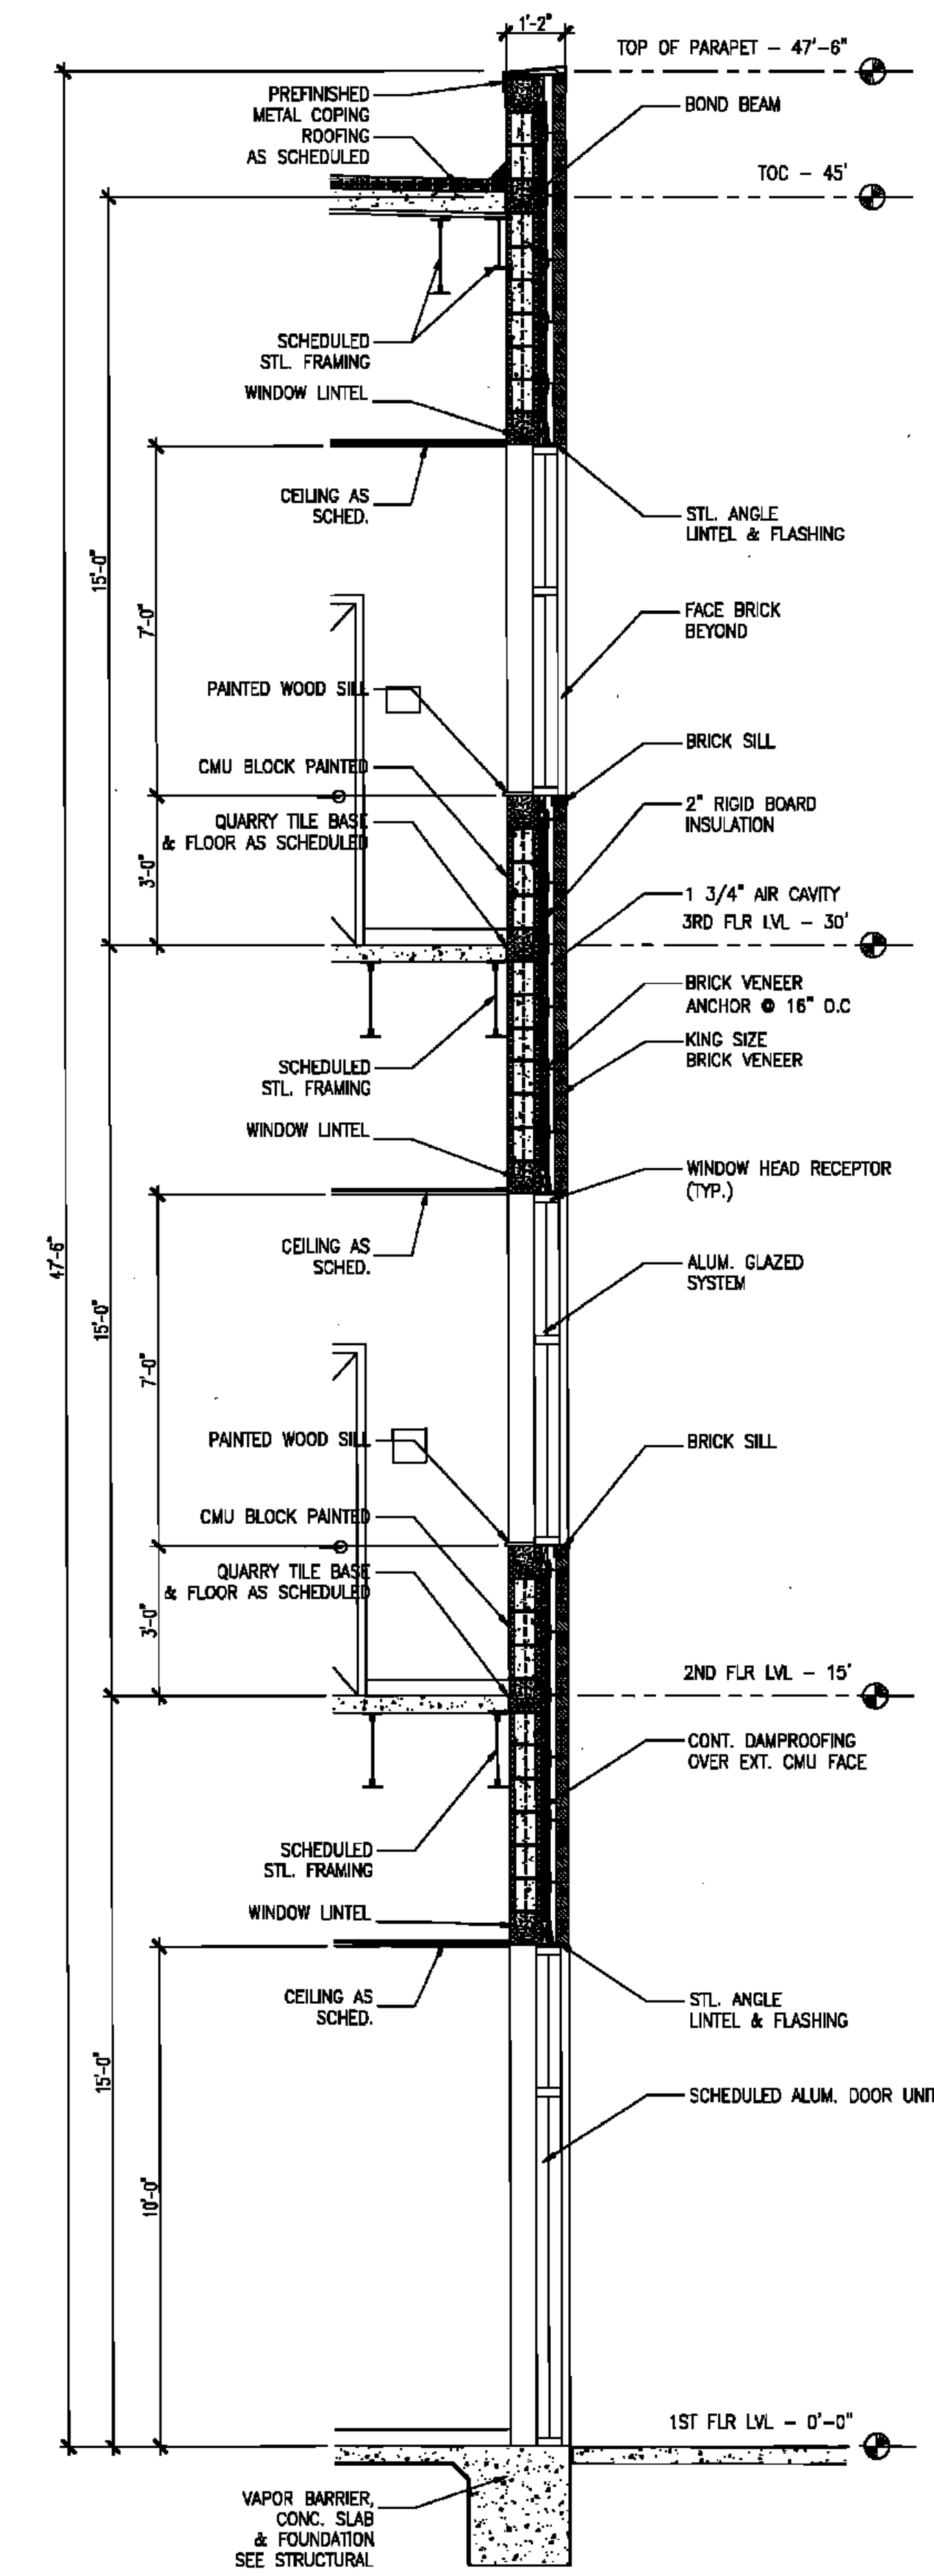

1 WALL SECTION SCALE 3/8"=1'-0"

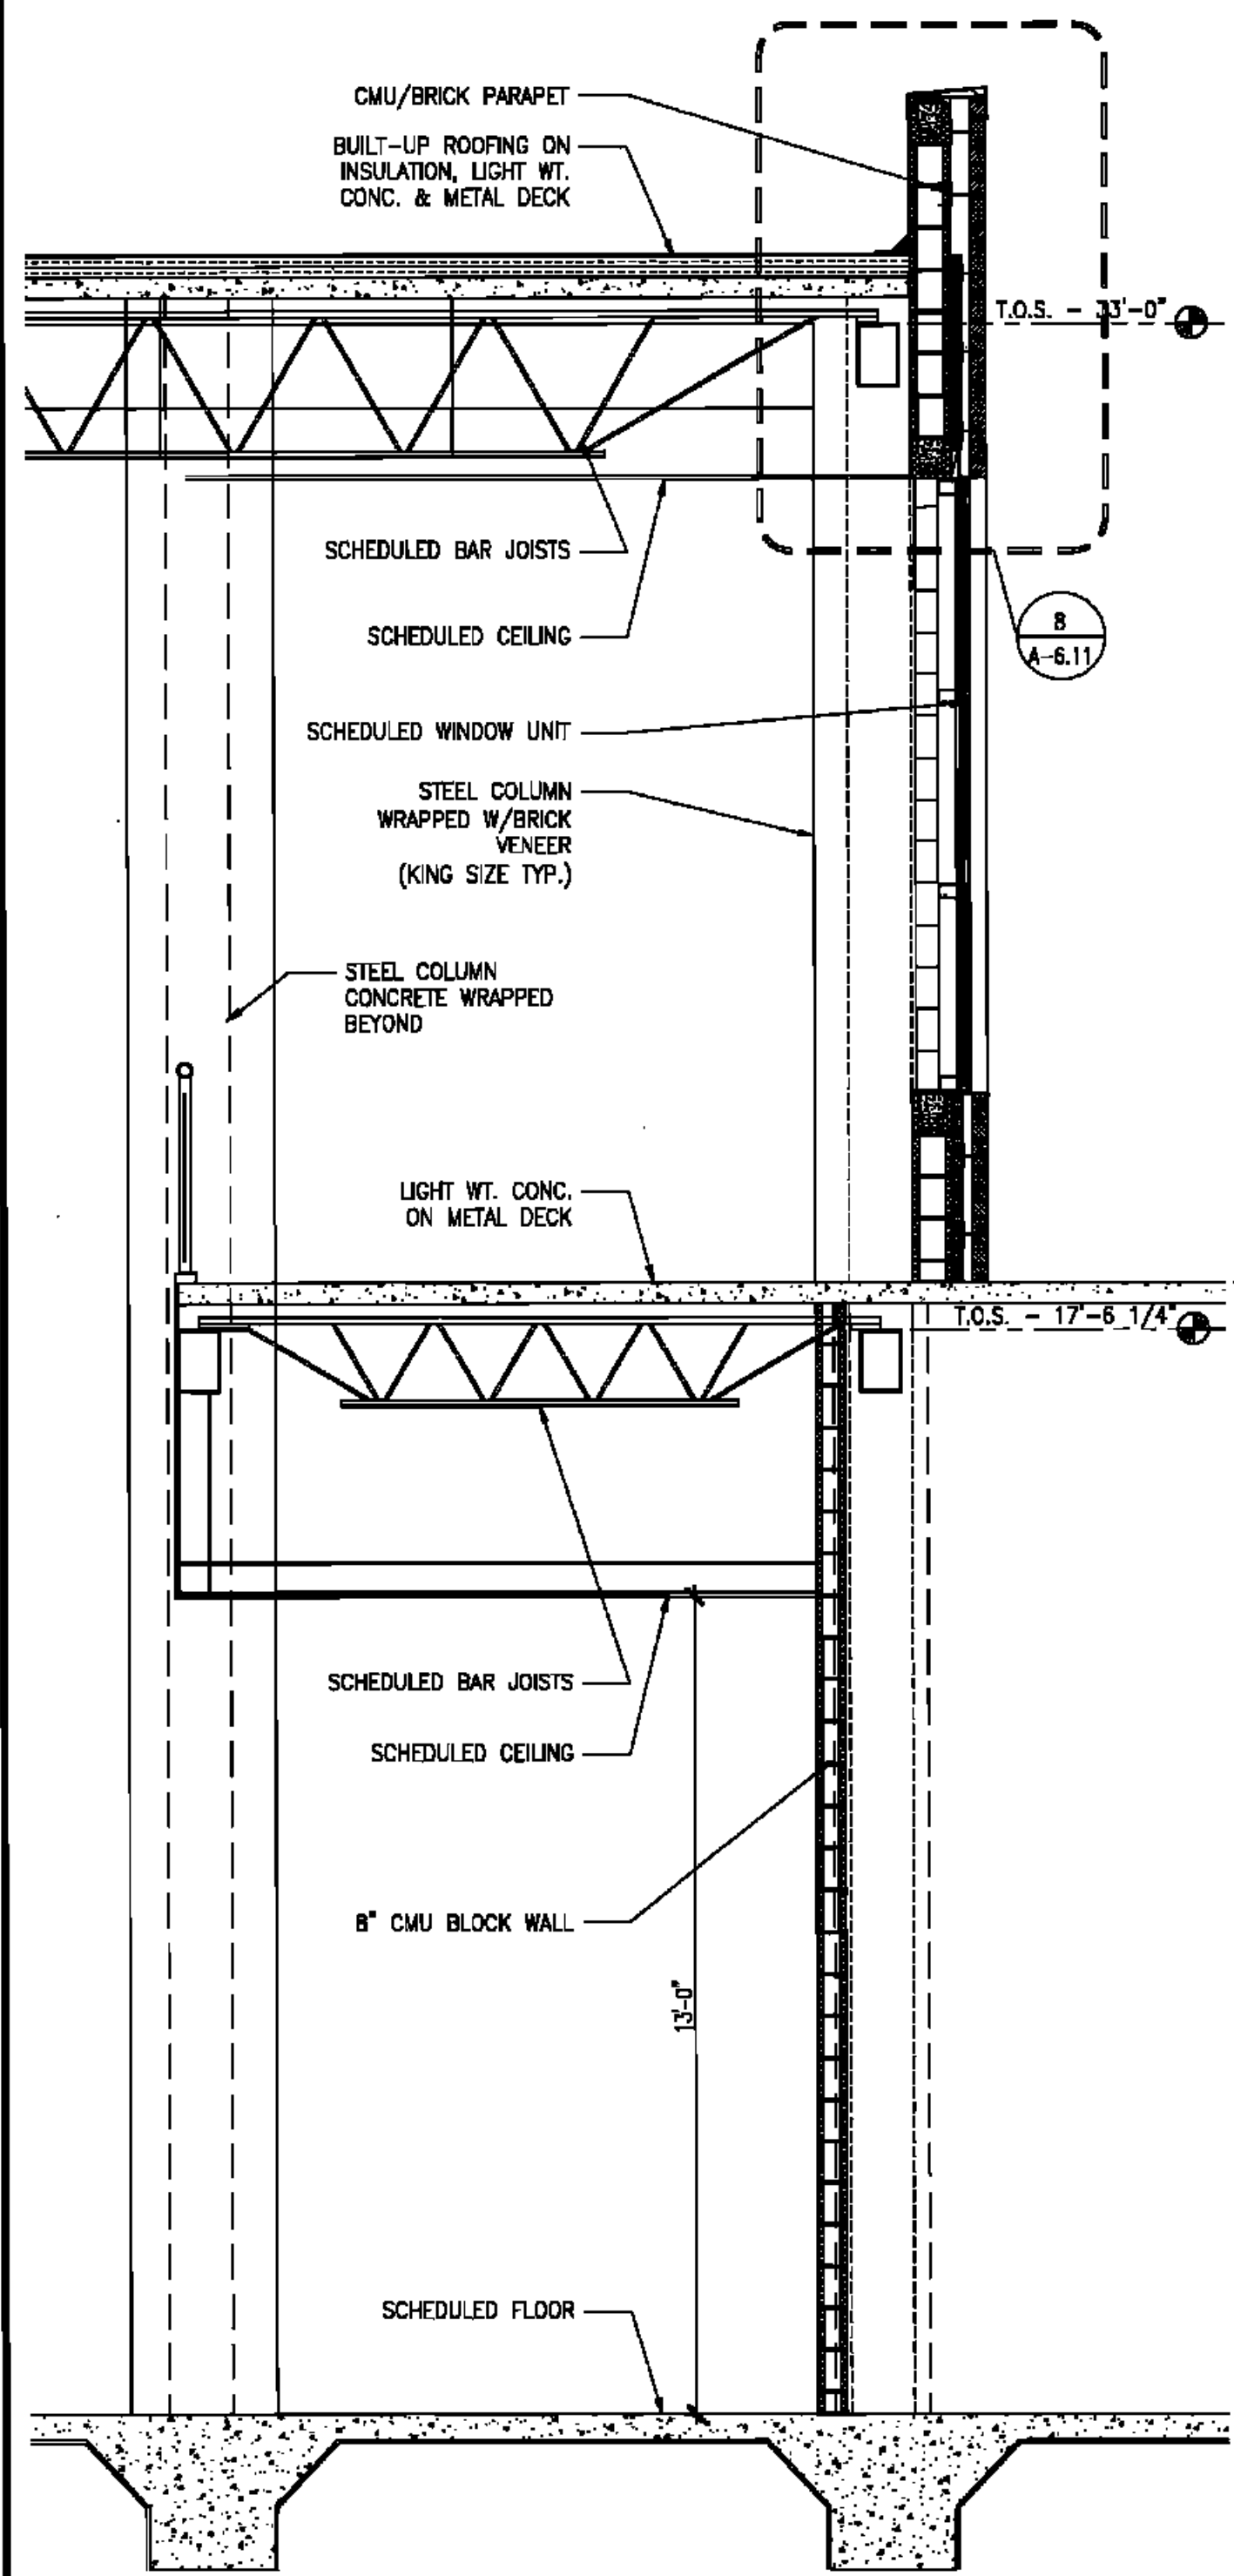

2 WALL SECTION SCALE 3/8"=1'-0"

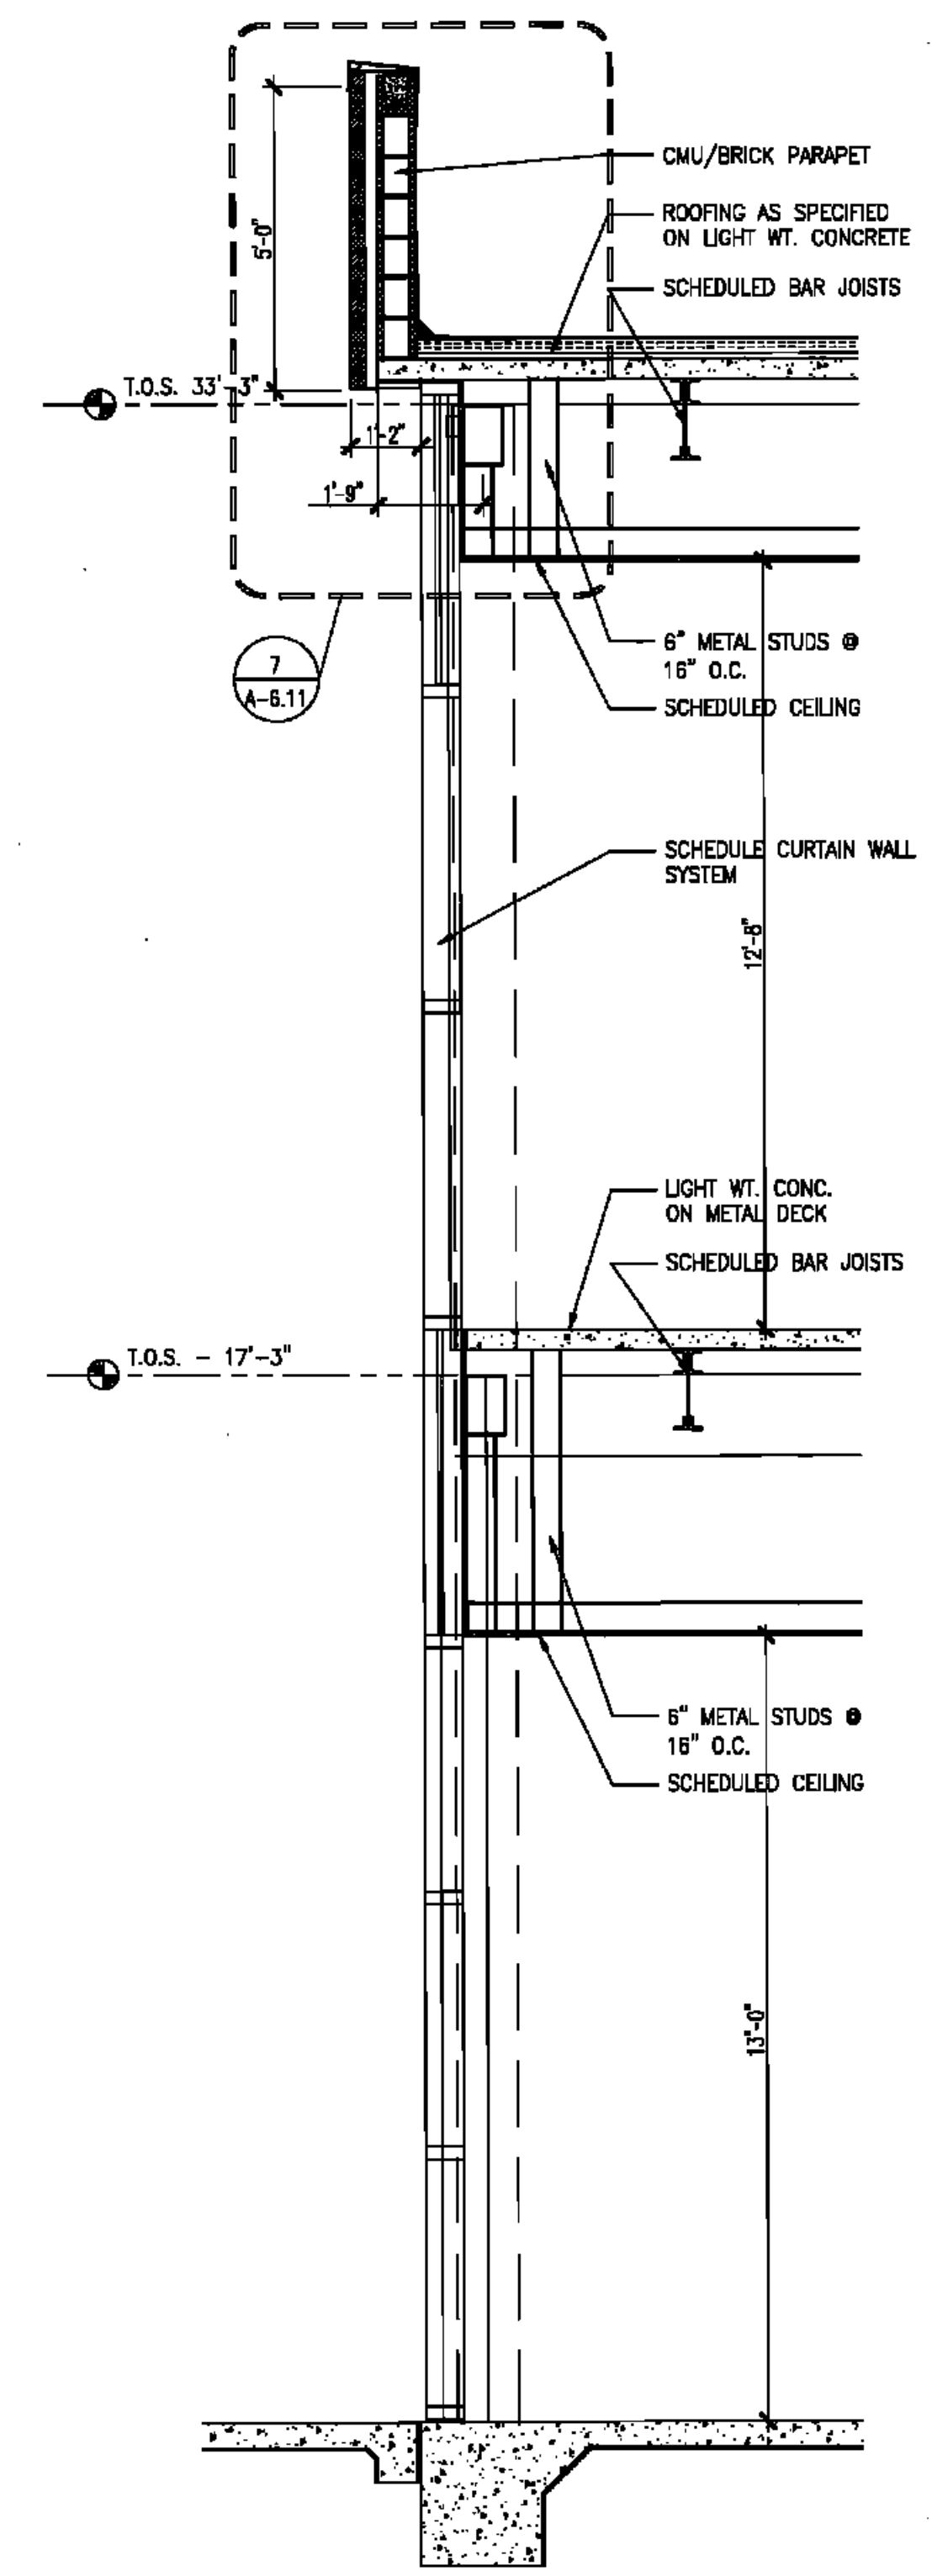

3 WALL SECTION SCALE 3/8"=1'-0"

4 NOT USED