
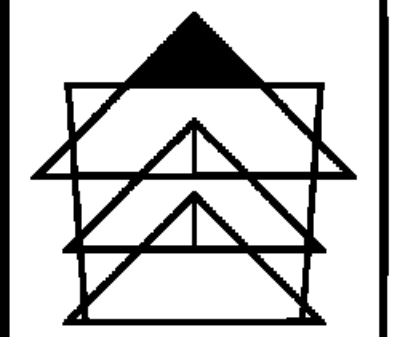


**DOOR SCHEDULE SECOND & THIRD FLOOR**

MARK	DOOR SIZE W X H	DR ELEV	DR MATL	FRAME SIZE W X H	FR ELEV	FR MATL	DETAILS			H.W.	FIRE RATING LABEL	REMARKS
							T.HOLD	JAMB	HEAD			
124	RR 3'-0" X 6'-10"	F	H.M.	6'-4" X 7'-0"	F-2	H.M.	4/A7.4	10/A7.4	16/A7.4	SET 12	20 MN.	
125	RR 3'-0" X 6'-10"	J	WOOD	6'-4" X 7'-0"	F-2	H.M.	4/A7.4	10/A7.4	16/A7.4	SET 24		
126	RR 3'-0" X 6'-10"	J	WOOD	6'-4" X 7'-0"	F-2	H.M.	4/A7.4	10/A7.4	16/A7.4	SET 25		
127	3'-0" X 6'-10"	N	WOOD	3'-4" X 7'-0"	F-1	H.M.	4/A7.4	10/A7.4	16/A7.4	SET 26		
128	3'-0" X 6'-10"	H	WOOD	3'-4" X 7'-0"	F-1	H.M.	5/A7.4	11/A7.4	17/A7.4	SET 40		
129	3'-0" X 6'-10"	H	WOOD	3'-4" X 7'-0"	F-1	H.M.	5/A7.4	11/A7.4	17/A7.4	SET 40		
130	3'-0" X 6'-10"	N	WOOD	3'-4" X 7'-0"	F-1	H.M.	4/A7.4	10/A7.4	16/A7.4	SET 26		
131	NOT USED											
132	NOT USED											
133	NOT USED											
134	NOT USED											
135	3'-0" X 6'-10"	H	WOOD	3'-4" X 7'-0"	F-1	H.M.	4/A7.4	10/A7.4	16/A7.4	SET 19		
136	3'-0" X 6'-10"	H	WOOD	3'-4" X 7'-0"	F-1	H.M.	4/A7.4	10/A7.4	16/A7.4	SET 19		
137	3'-0" X 6'-10"	H	WOOD	3'-4" X 7'-0"	F-1	H.M.	4/A7.4	10/A7.4	16/A7.4	SET 26		
138	3'-0" X 6'-10"	H	WOOD	3'-4" X 7'-0"	F-1	H.M.	4/A7.4	10/A7.4	16/A7.4	SET 28		
139	3'-0" X 6'-10"	H	WOOD	3'-4" X 7'-0"	F-1	H.M.	4/A7.4	10/A7.4	16/A7.4	SET 19		
140	3'-0" X 6'-10"	H	WOOD	3'-4" X 7'-0"	F-1	H.M.	5/A7.4	11/A7.4	17/A7.4	SET 40		
141	3'-0" X 6'-10"	H	WOOD	3'-4" X 7'-0"	F-1	H.M.	5/A7.4	11/A7.4	17/A7.4	SET 40		
142	RR 3'-0" X 6'-10"	I	WOOD	6'-4" X 7'-0"	F-2	H.M.	4/A7.4	10/A7.4	16/A7.4	SET 13		
143	RR 3'-0" X 6'-10"	I	WOOD	6'-4" X 7'-0"	F-2	H.M.	4/A7.4	10/A7.4	16/A7.4	SET 13		
144	RR 3'-0" X 6'-10"	F	H.M.	6'-4" X 7'-0"	F-2	H.M.	4/A7.4	10/A7.4	16/A7.4	SET 12	20 MN.	6" CMU BLOCK WALL
145	3'-0" X 6'-10"	H	WOOD	3'-4" X 7'-0"	F-1	H.M.	4/A7.4	10/A7.4	16/A7.4	SET 19		6" CMU BLOCK WALL
146	RR 3'-0" X 6'-10"	J	WOOD	6'-4" X 7'-0"	F-2	H.M.	4/A7.4	10/A7.4	16/A7.4	SET 25		6" CMU BLOCK WALL
147	RR 3'-0" X 6'-10"	J	WOOD	6'-4" X 7'-0"	F-2	H.M.	4/A7.4	10/A7.4	16/A7.4	SET 25		
148	3'-0" X 6'-10"	G	WOOD	3'-4" X 7'-0"	F-1	H.M.	4/A7.4	10/A7.4	16/A7.4	SET 36		
149	3'-0" X 6'-10"	G	WOOD	3'-4" X 7'-0"	F-1	H.M.	4/A7.4	10/A7.4	16/A7.4	SET 26		
150	3'-0" X 6'-10"	G	WOOD	3'-4" X 7'-0"	F-1	H.M.	4/A7.4	10/A7.4	16/A7.4	SET 36		
151	3'-0" X 6'-10"	G	WOOD	3'-4" X 7'-0"	F-1	H.M.	4/A7.4	10/A7.4	16/A7.4	SET 36		
152	3'-0" X 6'-10"	G	WOOD	3'-4" X 7'-0"	F-1	H.M.	4/A7.4	10/A7.4	16/A7.4	SET 36		
153	3'-0" X 6'-10"	G	WOOD	3'-4" X 7'-0"	F-1	H.M.	4/A7.4	10/A7.4	16/A7.4	SET 36		
154	3'-0" X 6'-10"	E	H.M.	3'-4" X 7'-0"	F-1	H.M.	4/A7.4	10/A7.4	16/A7.4	SET 10	20 MN.	
155	3'-0" X 6'-10"	H	WOOD	3'-4" X 7'-0"	F-1	H.M.	5/A7.4	11/A7.4	17/A7.4	SET 40		
156	3'-0" X 6'-10"	H	WOOD	3'-4" X 7'-0"	F-1	H.M.	5/A7.4	11/A7.4	17/A7.4	SET 40		
157	3'-0" X 6'-10"	H	WOOD	3'-4" X 7'-0"	F-1	H.M.	5/A7.4	11/A7.4	17/A7.4	SET 39		
158	3'-0" X 6'-10"	H	WOOD	3'-4" X 7'-0"	F-1	H.M.	4/A7.4	10/A7.4	16/A7.4	SET 19		
159	3'-0" X 6'-10"	G	WOOD	3'-4" X 7'-0"	F-1	H.M.	4/A7.4	10/A7.4	16/A7.4	SET 34		
160	3'-0" X 6'-10"	E	H.M.	3'-4" X 7'-0"	F-1	H.M.	4/A7.4	10/A7.4	16/A7.4	SET 11	20 MN.	6" CMU BLOCK WALL
161	3'-0" X 6'-10"	G	WOOD	3'-4" X 7'-0"	F-1	H.M.	4/A7.4	10/A7.4	16/A7.4	SET 34		
162	3'-0" X 6'-10"	G	WOOD	3'-4" X 7'-0"	F-1	H.M.	4/A7.4	10/A7.4	16/A7.4	SET 34		
163	3'-0" X 6'-10"	H	WOOD	3'-4" X 7'-0"	F-1	H.M.	4/A7.4	10/A7.4	16/A7.4	SET 31		
164	3'-0" X 6'-10"	H	WOOD	3'-4" X 7'-0"	F-1	H.M.	4/A7.4	10/A7.4	16/A7.4	SET 31		
165	3'-0" X 6'-10"	G	WOOD	3'-4" X 7'-0"	F-1	H.M.	4/A7.4	10/A7.4	16/A7.4	SET 34		
166	3'-0" X 6'-10"	G	WOOD	3'-4" X 7'-0"	F-1	H.M.	4/A7.4	10/A7.4	16/A7.4	SET 34		
167	RR 3'-0" X 6'-10"	J	WOOD	6'-4" X 7'-0"	F-2	H.M.	4/A7.4	10/A7.4	16/A7.4	SET 25		

168	3'-0" X 6'-10"	H	WOOD	3'-4" X 7'-0"	F-1	H.M.	4/A7.4	10/A7.4	16/A7.4	SET 20		
169	3'-0" X 6'-10"	G	WOOD	3'-4" X 7'-0"	F-1	H.M.	4/A7.4	10/A7.4	16/A7.4	SET 29		
170	3'-0" X 6'-10"	G	WOOD	3'-4" X 7'-0"	F-1	H.M.	4/A7.4	10/A7.4	16/A7.4	SET 31		
171	3'-0" X 6'-10"	H	WOOD	3'-4" X 7'-0"	F-1	H.M.	4/A7.4	10/A7.4	16/A7.4	SET 22		
172	3'-0" X 6'-10"	G	WOOD	3'-4" X 7'-0"	F-1	H.M.	4/A7.4	10/A7.4	16/A7.4	SET 34		
173	3'-0" X 6'-10"	G	WOOD	3'-4" X 7'-0"	F-1	H.M.	4/A7.4	10/A7.4	16/A7.4	SET 36		
174	3'-0" X 6'-10"	G	WOOD	3'-4" X 7'-0"	F-1	H.M.	4/A7.4	10/A7.4	16/A7.4	SET 33		
175	3'-0" X 7'-0"	C	ALLM	SEE ELEV.		ALLM	3/A7.4	9/A7.4	15/A7.4	SET 17		
176	3'-0" X 6'-10"	G	WOOD	3'-4" X 7'-0"	F-1	H.M.	4/A7.4	10/A7.4	16/A7.4	SET 36		
177	3'-0" X 6'-10"	G	WOOD	3'-4" X 7'-0"	F-1	H.M.	4/A7.4	10/A7.4	16/A7.4	SET 36		
178	3'-0" X 6'-10"	G	WOOD	3'-4" X 7'-0"	F-1	H.M.	4/A7.4	10/A7.4	16/A7.4	SET 36		
179	3'-0" X 6'-10"	G	WOOD	3'-4" X 7'-0"	F-1	H.M.	4/A7.4	10/A7.4	16/A7.4	SET 36		
180	3'-0" X 6'-10"	E	H.M.	3'-4" X 7'-0"	F-1	H.M.	4/A7.4	10/A7.4	16/A7.4	SET 11	20 MN.	
181	3'-0" X 6'-10"	H	WOOD	3'-4" X 7'-0"	F-1	H.M.	5/A7.4	11/A7.4	17/A7.4	SET 40		
182	3'-0" X 6'-10"	H	WOOD	3'-4" X 7'-0"	F-1	H.M.	5/A7.4	11/A7.4	17/A7.4	SET 40		
183	3'-0" X 6'-10"	H	WOOD	3'-4" X 7'-0"	F-1	H.M.	5/A7.4	11/A7.4	17/A7.4	SET 39		
184	3'-0" X 6'-10"	H	WOOD	3'-4" X 7'-0"	F-1	H.M.	4/A7.4	10/A7.4	16/A7.4	SET 19		
185	3'-0" X 6'-10"	G	WOOD	3'-4" X 7'-0"	F-1	H.M.	4/A7.4	10/A7.4	16/A7.4	SET 34		
186	3'-0" X 6'-10"	E	H.M.	3'-4" X 7'-0"	F-1	H.M.	4/A7.4	10/A7.4	16/A7.4	SET 11	20 MN.	6" CMU BLOCK WALL
187	3'-0" X 6'-10"	G	WOOD	3'-4" X 7'-0"	F-1	H.M.	4/A7.4	10/A7.4	16/A7.4	SET 34		
188	3'-0" X 6'-10"	G	WOOD	3'-4" X 7'-0"	F-1	H.M.	4/A7.4	10/A7.4	16/A7.4	SET 34		
189	3'-0" X 6'-10"	H	WOOD	3'-4" X 7'-0"	F-1	H.M.	4/A7.4	10/A7.4	16/A7.4	SET 31		
190	3'-0" X 6'-10"	H	WOOD	3'-4" X 7'-0"	F-1	H.M.	4/A7.4	10/A7.4	16/A7.4	SET 31		
191	3'-0" X 6'-10"	G	WOOD	3'-4" X 7'-0"	F-1	H.M.	4/A7.4	10/A7.4	16/A7.4	SET 34		
192	3'-0" X 6'-10"	G	WOOD	3'-4" X 7'-0"	F-1	H.M.	4/A7.4	10/A7.4	16/A7.4	SET 34		
193	3'-0" X 6'-10"	G	WOOD	3'-4" X 7'-0"	F-1	H.M.	4/A7.4	10/A7.4	16/A7.4	SET 31		
194	RR 3'-0" X 6'-10"	J	WOOD	6'-4" X 7'-0"	F-2	H.M.	4/A7.4	10/A7.4	16/A7.4	SET 25		
195	3'-0" X 6'-10"	H	WOOD	3'-4" X 7'-0"	F-1	H.M.	4/A7.4	10/A7.4	16/A7.4	SET 22		
196	3'-0" X 6'-10"	H	WOOD	3'-4" X 7'-0"	F-1	H.M.	4/A7.4	10/A7.4	16/A7.4	SET 22		
197	3'-0" X 6'-10"	G	WOOD	3'-4" X 7'-0"	F-1	H.M.	4/A7.4	10/A7.4	16/A7.4	SET 26		
198	3'-0" X 6'-10"	G	WOOD	3'-4" X 7'-0"	F-1	H.M.	4/A7.4	10/A7.4	16/A7.4	SET 36		
199	3'-0" X 6'-10"	G	WOOD	3'-4" X 7'-0"	F-1	H.M.	4/A7.4	10/A7.4	16/A7.4	SET 33		
200	3'-0" X 7'-0"	B	ALLM	SEE ELEV.		ALLM	3/A7.4	9/A7.4	15/A7.4	SET 7		NO CMU @ HEAD
201	3'-0" X 7'-0"	C	ALLM	SEE ELEV.		ALLM	3/A7.4	9/A7.4	15/A7.4	SET 18		
202	3'-0" X 6'-10"	H	WOOD	3'-4" X 7'-0"	F-1	H.M.	4/A7.4	10/A7.4	16/A7.4	SET 21		
203	3'-0" X 6'-10"	G	WOOD	3'-4" X 7'-0"	F-1	H.M.	4/A7.4	10/A7.4	16/A7.4	SET 31		
204	3'-0" X 6'-10"	H	WOOD	3'-4" X 7'-0"	F-1	H.M.	5/A7.4	11/A7.4	17/A7.4	SET 38		
205	3'-0" X 6'-10"	H	WOOD	3'-4" X 7'-0"	F-1	H.M.	4/A7.4	10/A7.4	16/A7.4	SET 20		
206	3'-0" X 6'-10"	E	H.M.	3'-4" X 7'-0"	F-1	H.M.	2/A7.4	8/A7.4	14/A7.4	SET 5		
207	6'-0" X 8'-6"											OPEN GRILLE ROLL-UP DR
208	6'-0" X 8'-6"											OPEN GRILLE ROLL-UP DR
209	3'-0" X 6'-10"	E	H.M.	3'-4" X 7'-0"	F-1	H.M.	4/A7.4	10/A7.4	16/A7.4		20 MN.	
210	3'-0" X 6'-10"	E	H.M.	3'-4" X 7'-0"	F-1	H.M.	4/A7.4	10/A7.4	16/A7.4		20 MN.	
211	3'-0" X 6'-10"	E	H.M.	3'-4" X 7'-0"	F-1	H.M.	2/A7.4	8/A7.4	14/A7.4		20 MN.	
212	RR 3'-0" X 6'-10"	I	WOOD	6'-4" X 7'-0"	F-2	H.M.	4/A7.4	10/A7.4	16/A7.4	SET 13		
213	3'-0" X 6'-10"	G	WOOD	3'-4" X 7'-0"	F-1	H.M.	4/A7.4	10/A7.4	16/A7.4			
214	3'-0" X 6'-10"	E	H.M.	3'-4" X 7'-0"	F-1	H.M.	2/A7.4	8/A7.4	14/A7.4		20 MN.	
215	3'-0" X 6'-10"	E	H.M.	3'-4" X 7'-0"	F-1	H.M.	2/A7.4	8/A7.4	14/A7.4		20 MN.	

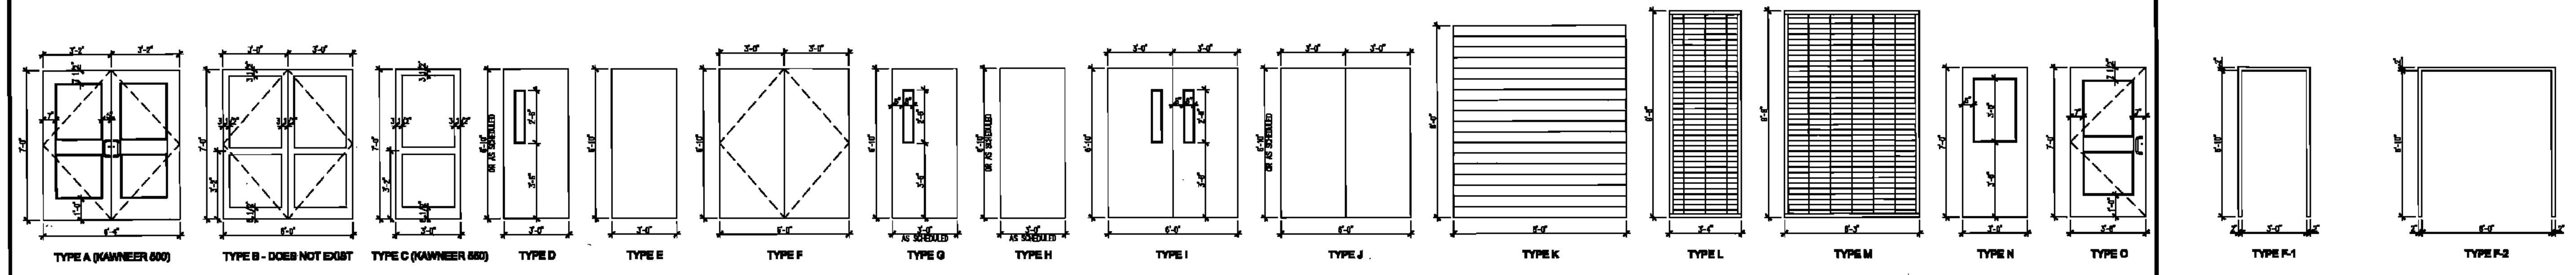

BYRON J. STEWART & ASSOC.  
ARCHITECTS & PLANNERS, APC

2300 MARENGO STREET  
NEW ORLEANS, LOUISIANA 70115  
(504) 527-5337 (504) 527-5342 FAX



**CARTER G. WOODSON SCHOOL  
RECOVERY SCHOOL DISTRICT**  
2514 THIRD STREET  
NEW ORLEANS, LOUISIANA

**FOR CONSTRUCTION**

JOB NUMBER: **BJS 128**  
DATE: **04/28/18**  
DRAWN BY: **P.M.**  
CHECKED BY: **L.L.P.B.**

REVISIONS		
NO.	DATE	REVISION

SHEET TITLE:  
**DOOR SCHEDULE  
DOOR TYPES**

SHEET: