
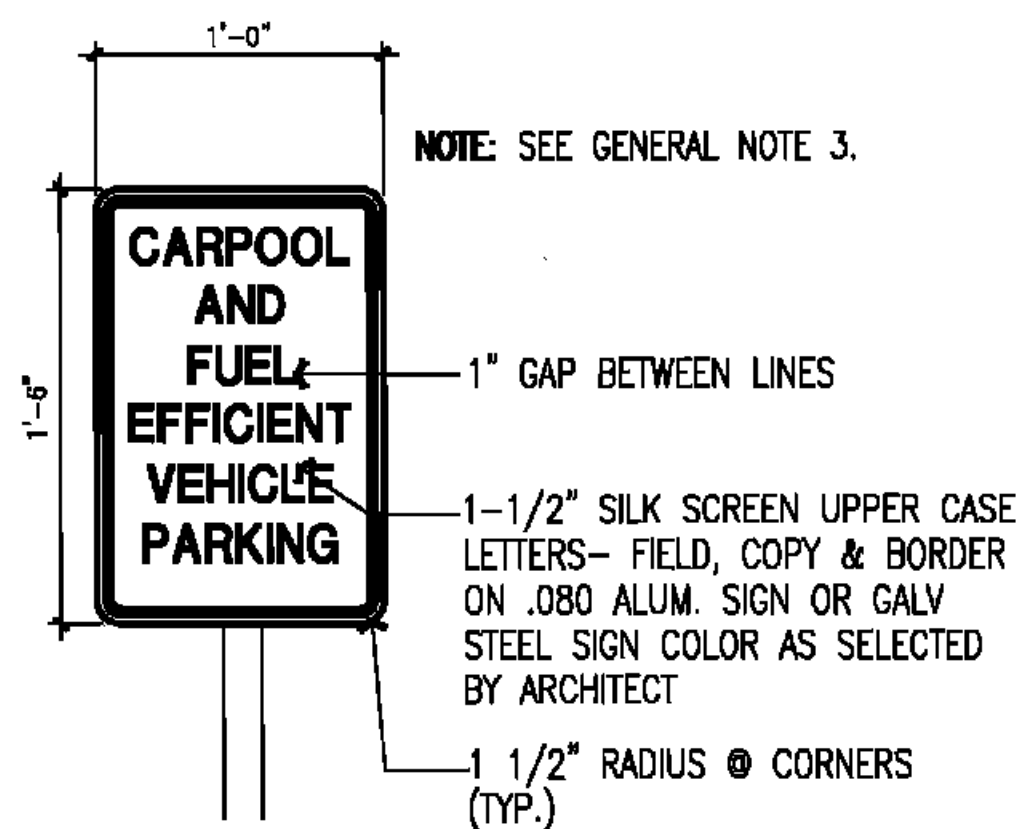
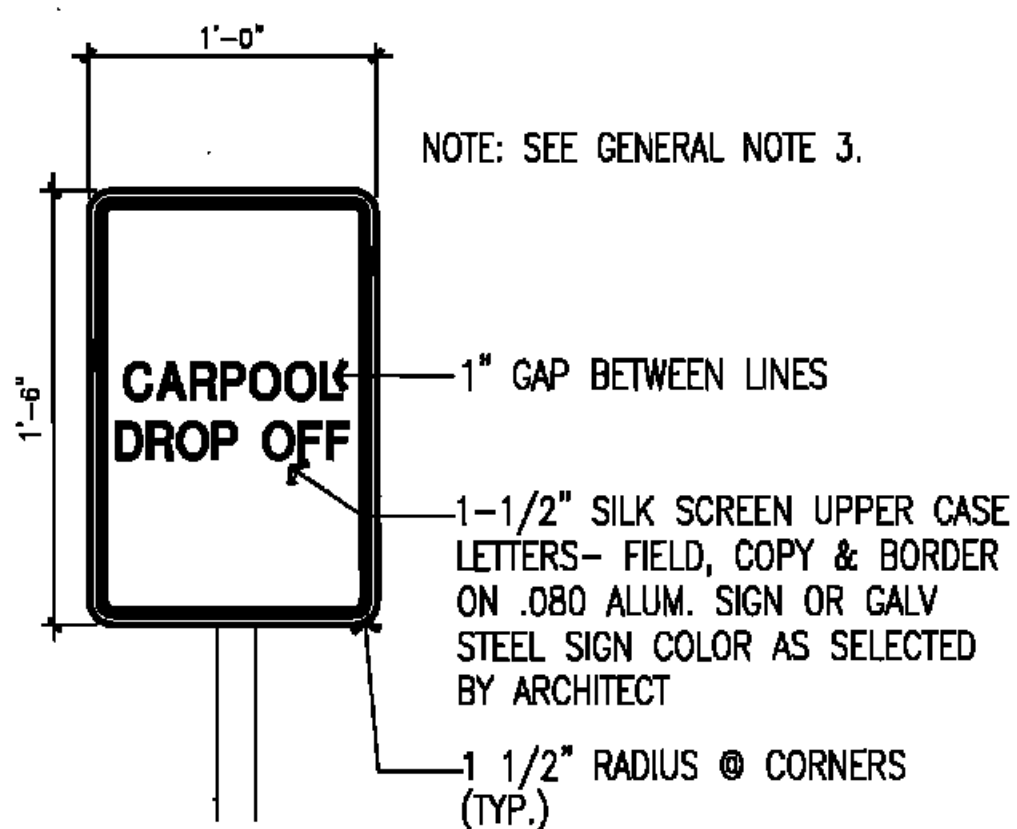


SIGNAGE - TYPE 'N'

GENERAL NOTES:

1. RE: SPECIFICATIONS FOR ADDITIONAL INFORMATION REGARDING SIGNAGE.
2. PLACE RESERVED PARKING SIGN AT ALL HC PARKING LOCATIONS AS INDICATED ON SITE PLAN. REFER TO DETAIL 6/A0.11 FOR POLE MOUNTING DETAILS.
3. PLACE CARPOOL DROP OFF OR CARPOOL AND FUEL EFFICIENT VEHICLE PARKING AT LOCATIONS INDICATED ON SITE PLAN. REFER TO 6/A-0.11 FOR POLE MOUNTING DETAILS.



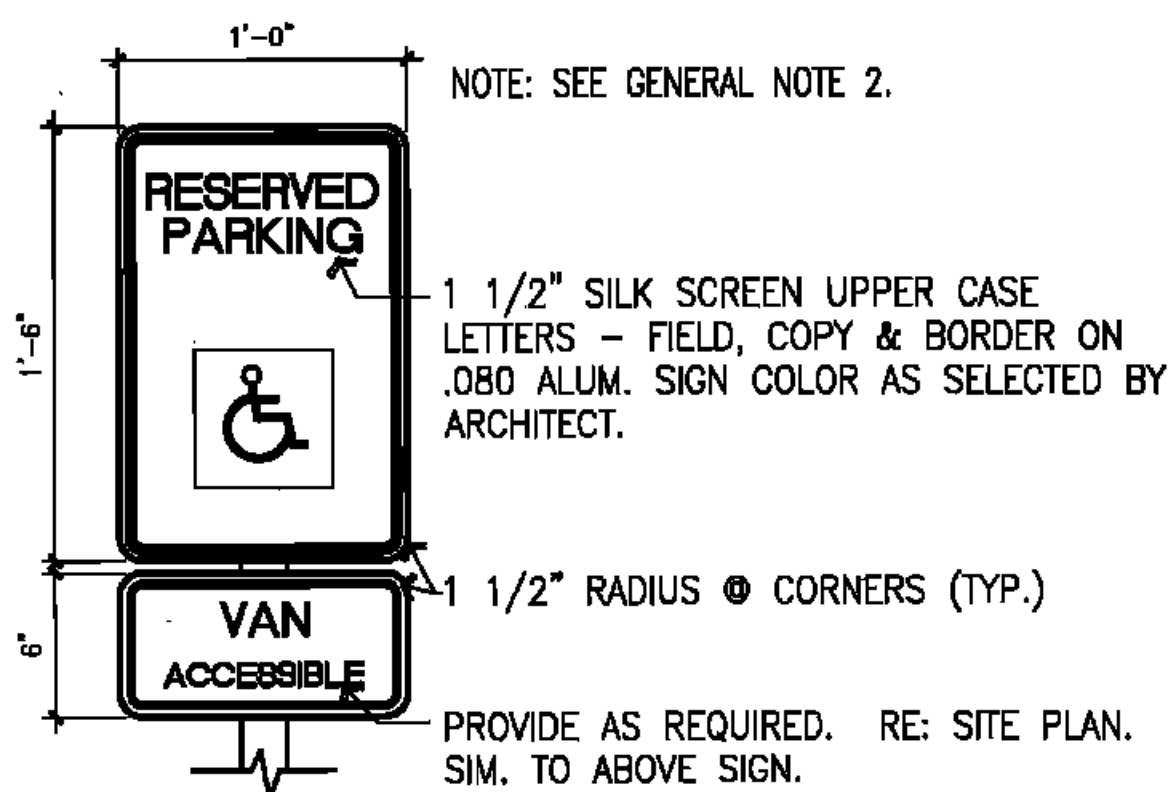


1. AT THE BEGINNING AND END OF A FIRE LANE, THE SIGN SHALL HAVE A SINGLE HEADED ARROW POINTING IN THE DIRECTION THE REGULATION IS IN DOUBLE HEADED ARROWS POINTING IN BOTH DIRECTIONS.
2. MAXIMUM SPACING OF THE SIGNS SHALL BE 75', CONTINGENT UPON TRAFFIC ENGINEERING'S REVIEW AND APPROVAL.
3. THE SIGNS SHALL BE SET AT AN ANGLE OF NOT LESS THAN 30° NOR MORE THAN 45° WITH THE CURB OR LINE AT TRAFFIC FLOW.
4. THE CLEARANCE TO THE BOTTOM OF THE SIGN SHALL BE 7 FEET. THERE SHALL BE NO OTHER SIGNS ATTACHED TO THE SIGN OR THE SIGN POLE.
5. THE SIGN PLATE SHALL BE A MINIMUM OF 12" X 18" WITH A THICKNESS OF 0.80"


REFER TO D.O.T. FOR STANDARD STOP SIGN DIMENSIONS




R1-1
30"x30"

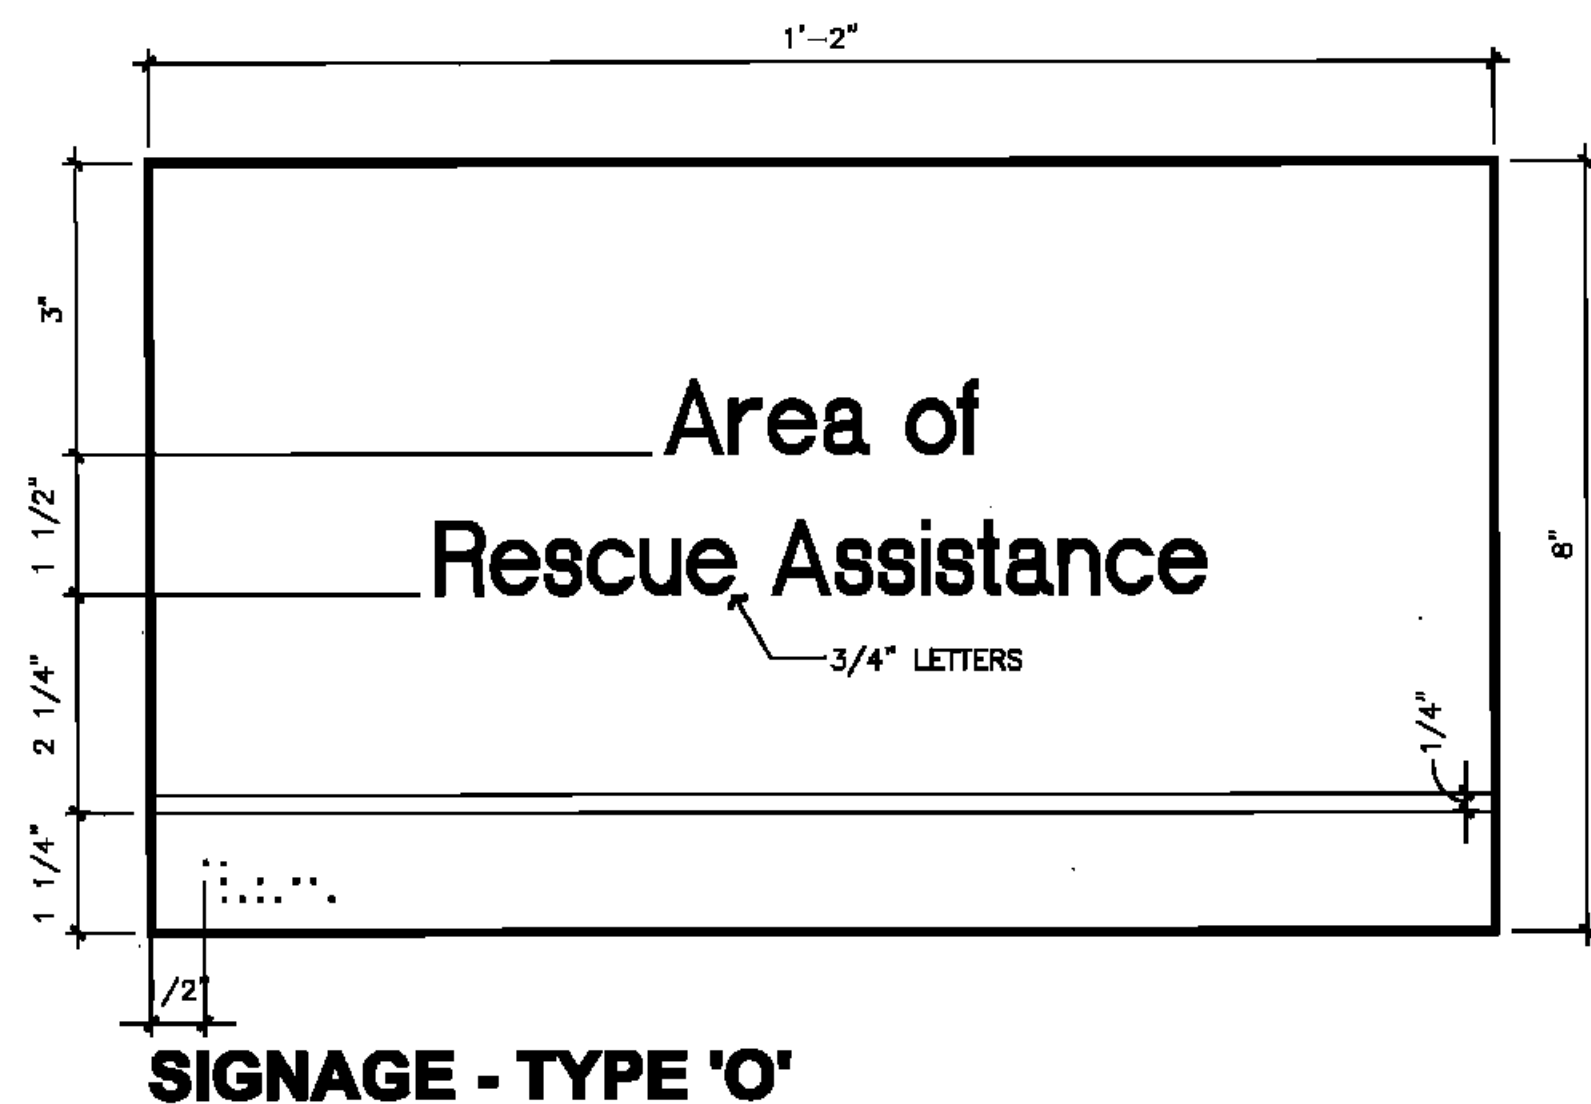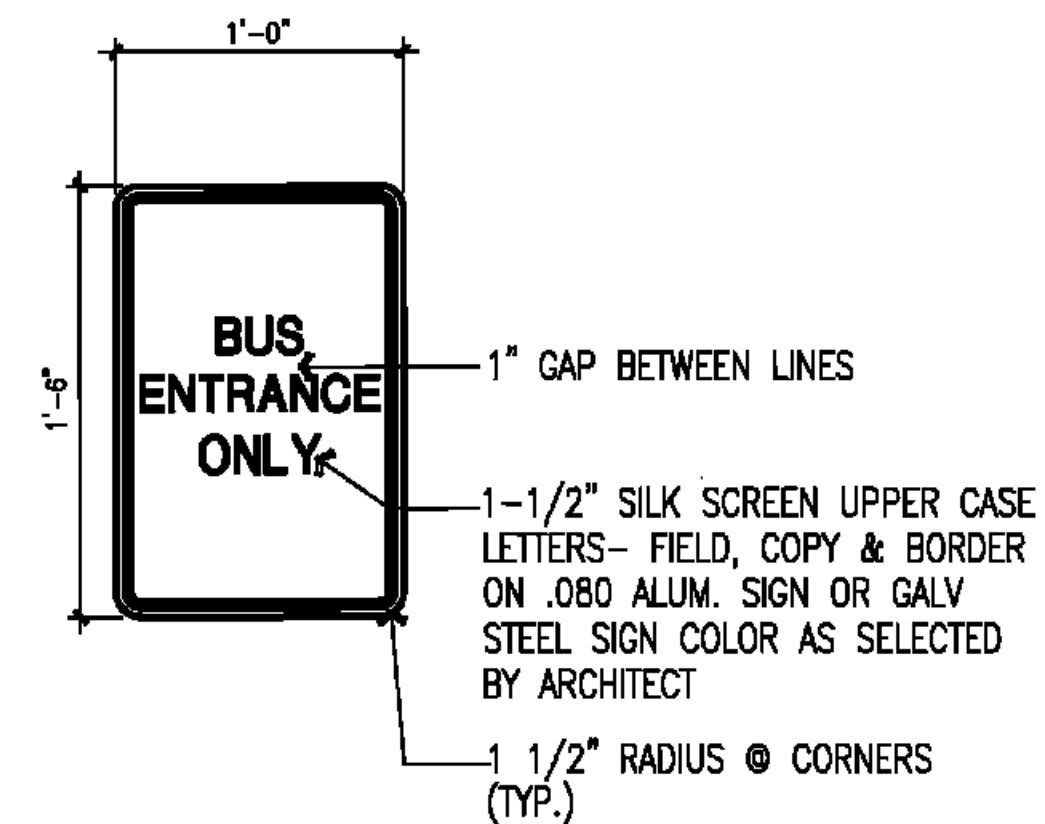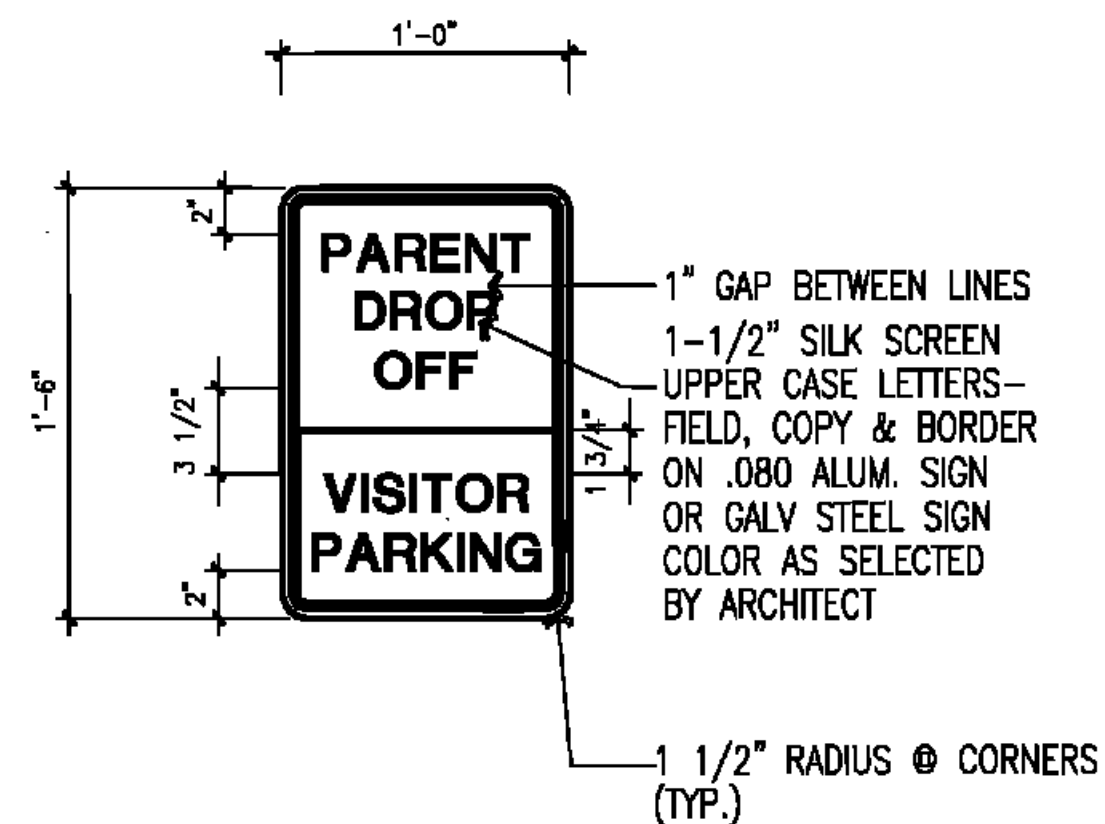


SIGNAGE - TYPE 'O'

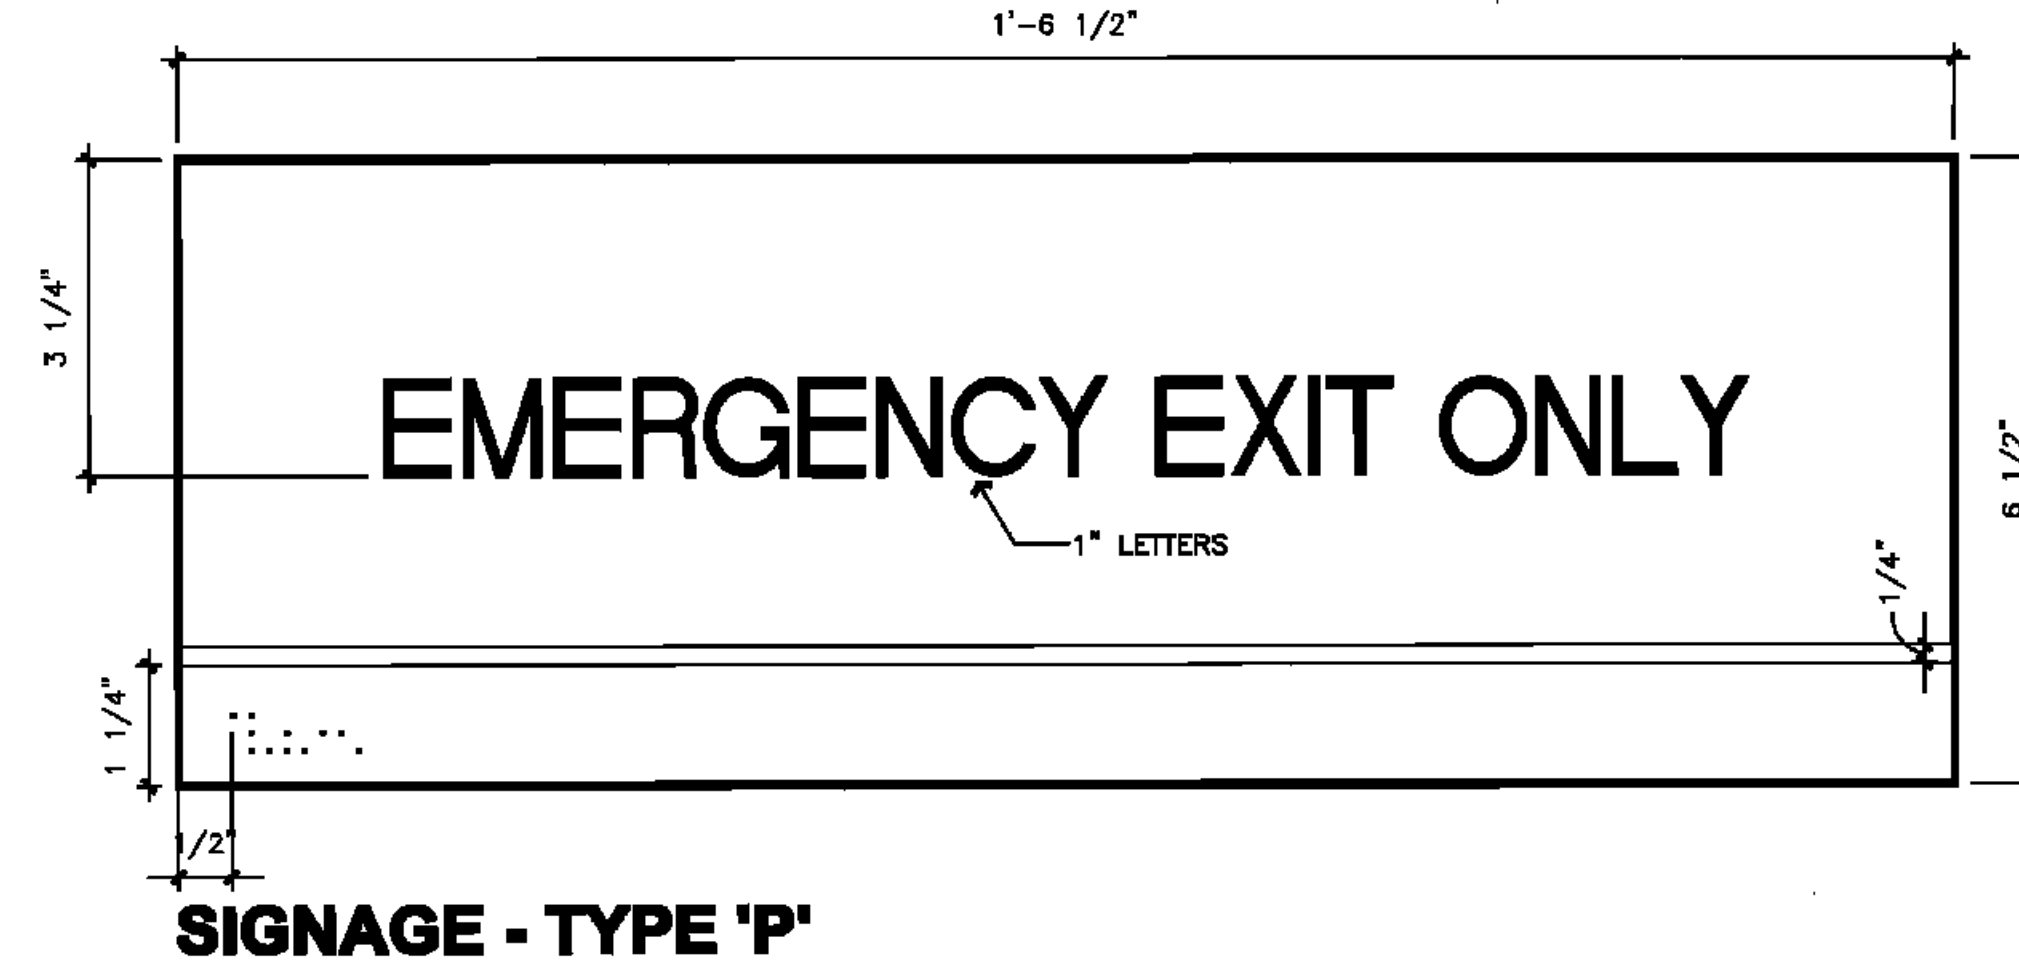


SIGNAGE - TYPE 'P'

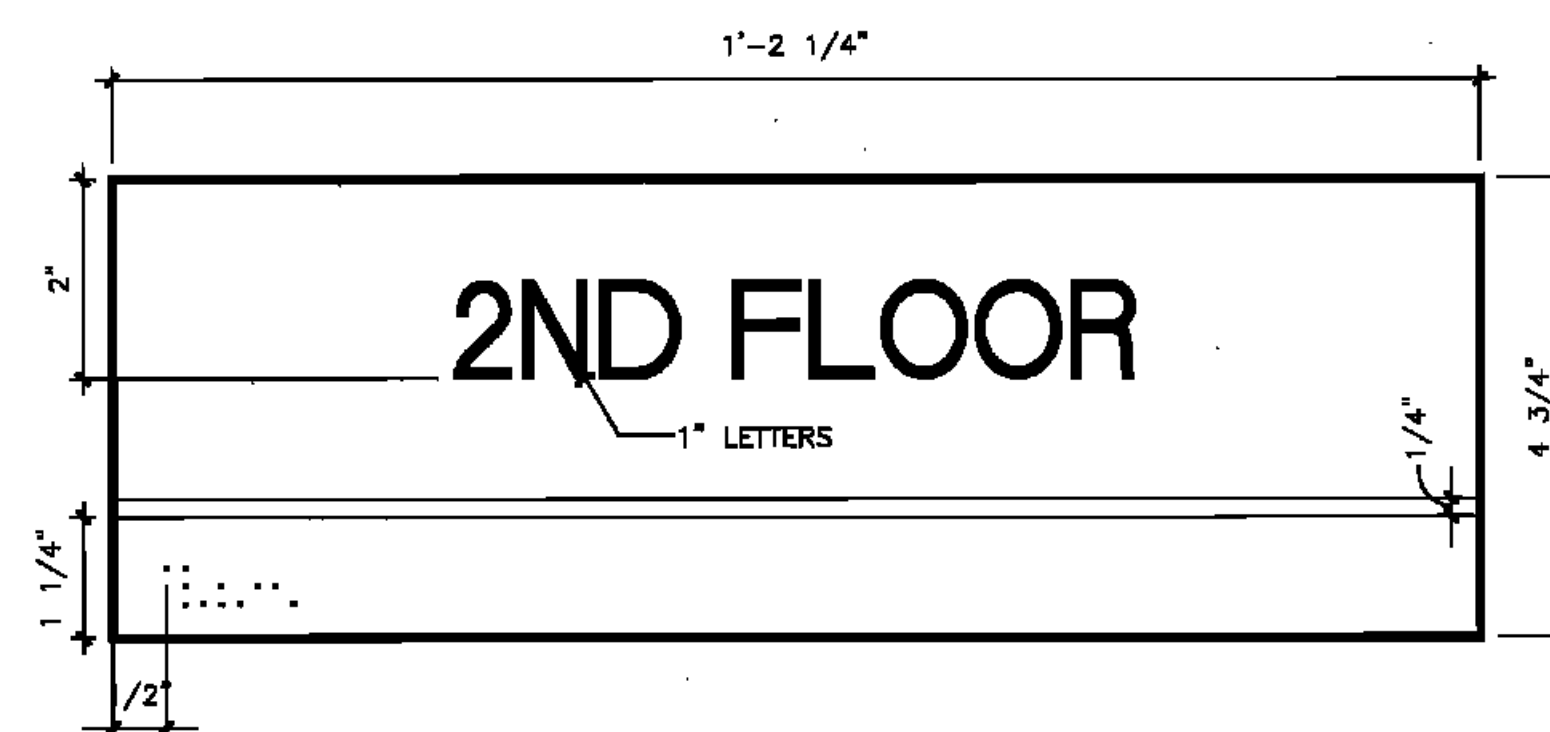

SIGNAGE - TYPE 'Q'

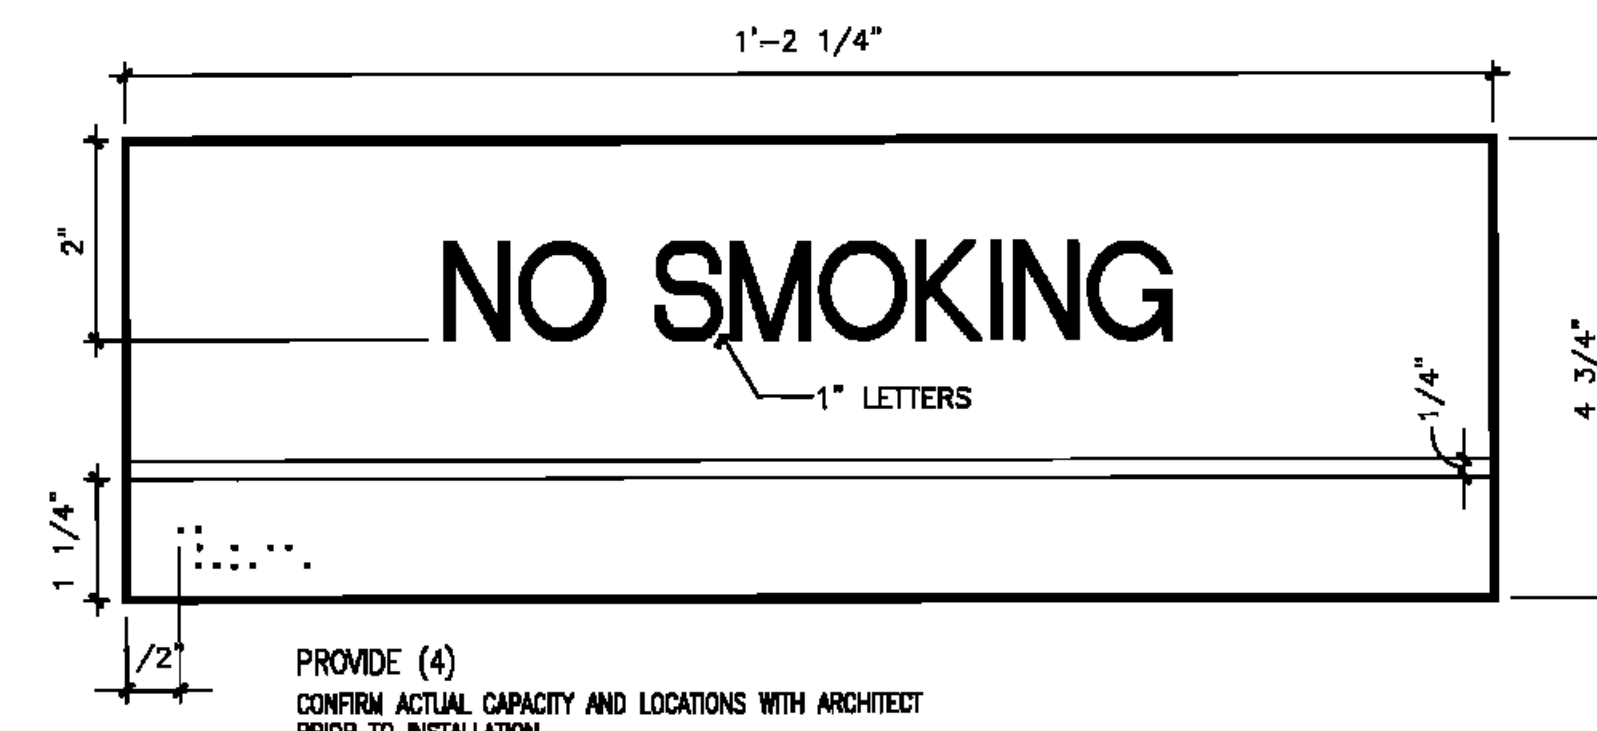

SIGNAGE - TYPE 'R'

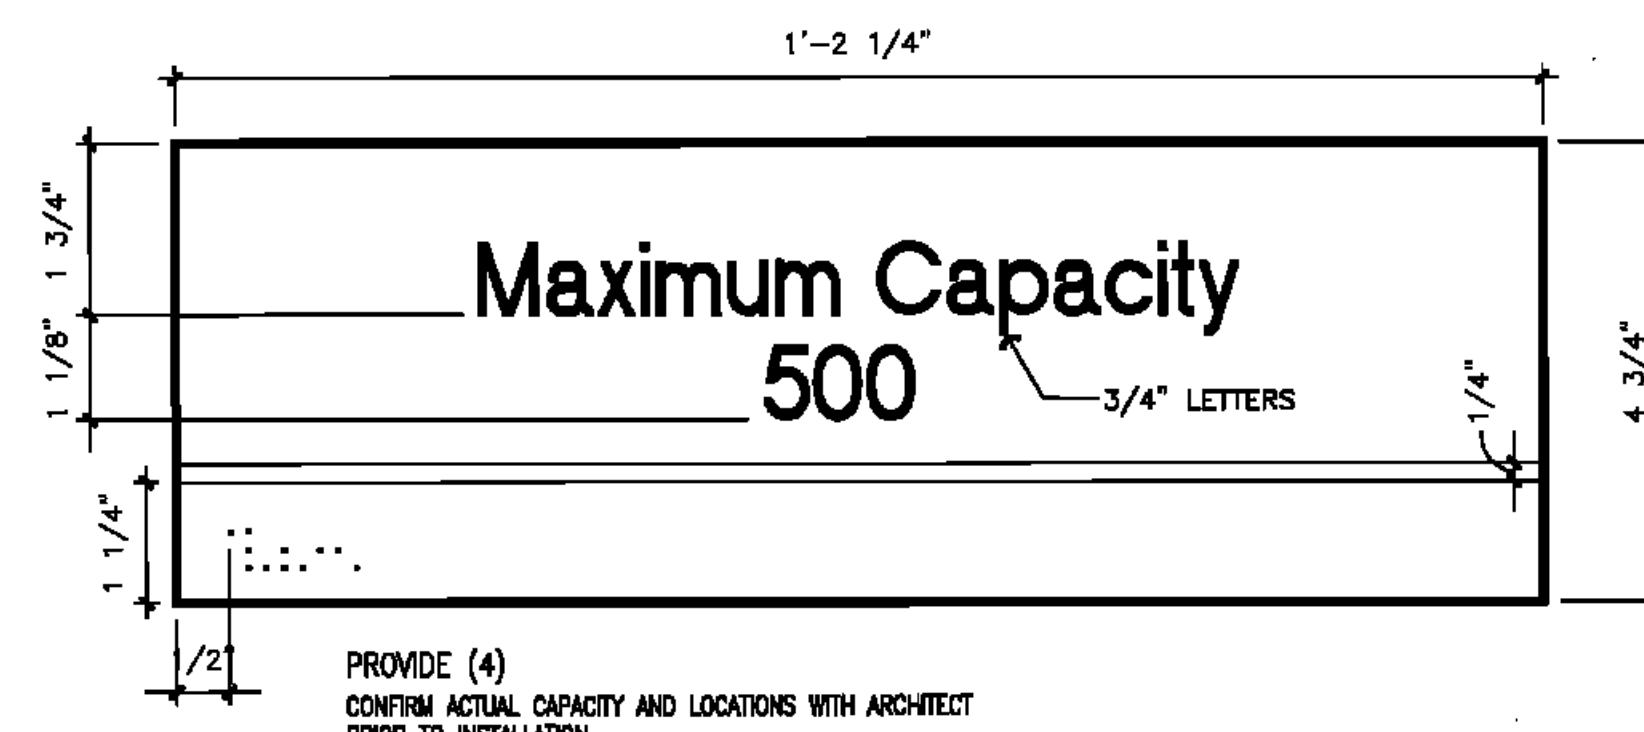

SIGNAGE - TYPE 'S'

FOR CONSTRUCTION

JOB NUMBER: BUS 128
DATE: 04/20/10
DRAWN BY:
CHECKED BY:

REVISIONS		
NO.	DATE	REVISION