


LEGEND

###	ROOM TAG
#	WALL TYPE TAG
#/A#.#	PLAN ENLARGEMENT
#	COLUMN LINE
—	WALL SECTION
—	BUILDING SECTION
—	BUILDING EXPANSION JOINT

- GENERAL NOTES**
- REFER TO A3.10 TO A3.19 FOR WALL TYPE CONSTRUCTION AND EXPANDED DIMENSIONING.
 - REFER TO LIFE-SAFETY PLAN FOR ALL FIRE RATED AND SMOKE PARTITION WALLS.
 - REFER TO A16.0 SERIES OF DRAWINGS FOR FFE SCHEDULE AND PLAN.

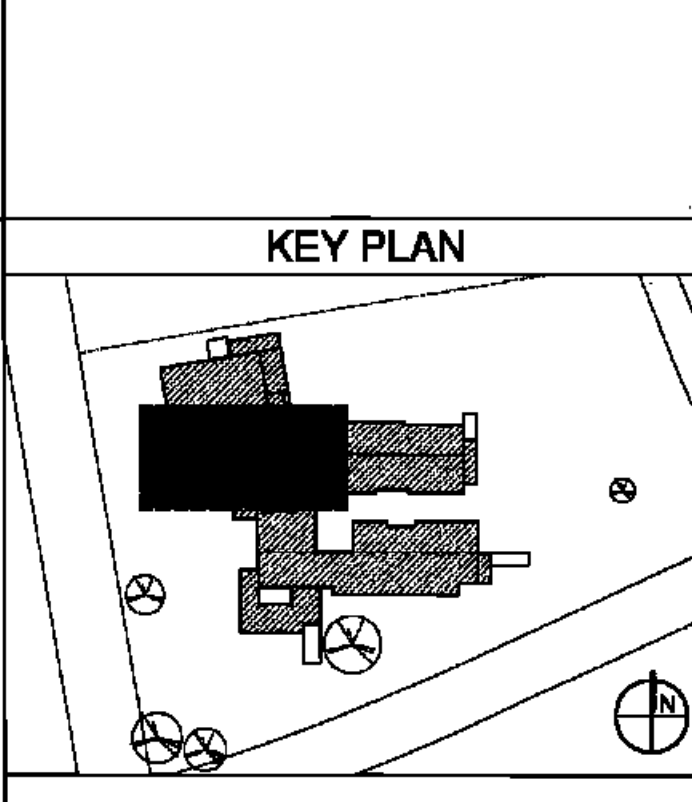


BIDDING DOCUMENTS	05/04/10
NO. REVISION	DATE
PARKVIEW SCHOOL 4817 MIRABEAU AVE. NEW ORLEANS, LA 70126	
09009	PROJECT
	JOB NO
FIRST FLOOR PLAN	TITLE
1/8" = 1'-0"	SCALE
MMM/AB / CW	DRAWN/CHK

A-3.1
FULLY SPRINKLERED BUILDING

RWA
ROZAS · WARD ARCHITECTS

A PROFESSIONAL CORPORATION www.rozas-ward.com
1100 POYDRAS ST. SUITE 3550 NO LA 70183 504 584 4375

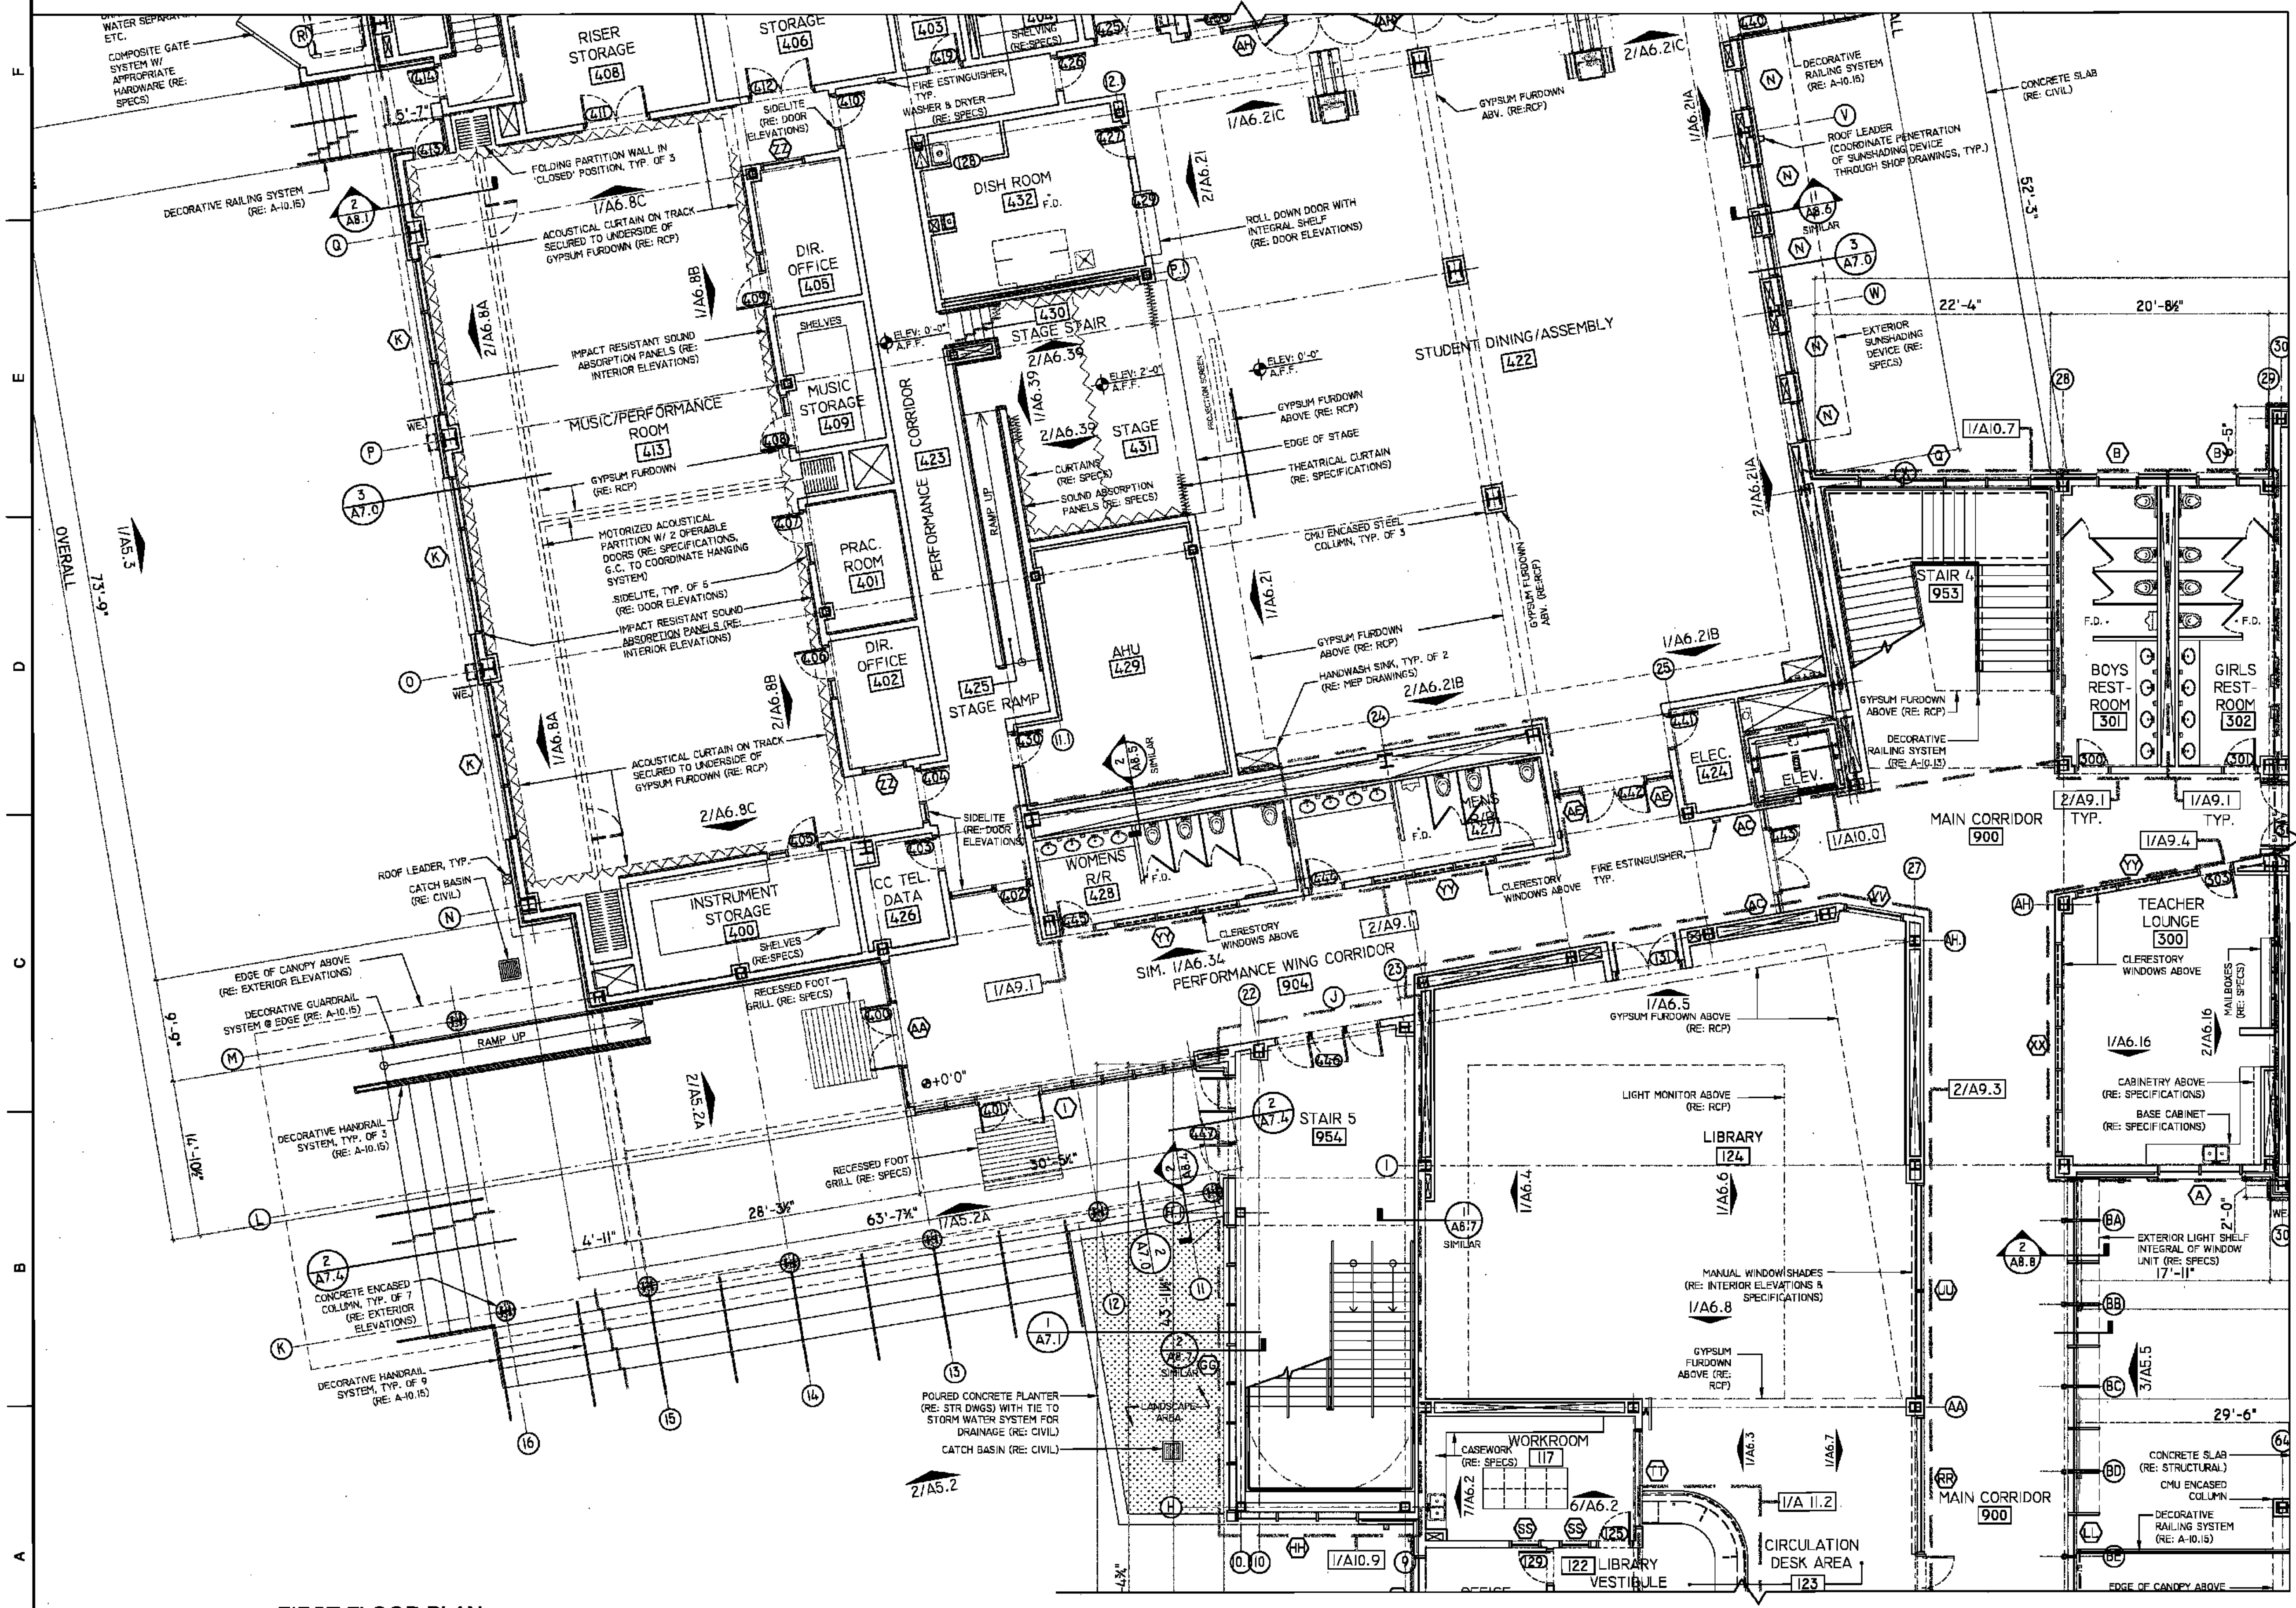

1 FIRST FLOOR PLAN
1/8" = 1'-0"

ONE AND ONE HALF INCHES = ONE FOOT
THREEONE INCH = ONE FOOT
ONE HALF INCH = ONE FOOT
ONE EIGHT INCH = ONE FOOT