


**LEGEND**

###	ROOM TAG
#	WALL TYPE TAG
#/A.#	PLAN ENLARGEMENT
#	COLUMN LINE
—	WALL SECTION
—	BUILDING SECTION
—	BUILDING EXPANSION JOINT

- GENERAL NOTES**
- REFER TO A3.10 TO A3.19 FOR WALL TYPE CONSTRUCTION AND EXPANDED DIMENSIONING.
  - REFER TO LIFE-SAFETY PLAN FOR ALL FIRE RATED AND SMOKE PARTITION WALLS.
  - REFER TO A15.0 SERIES OF DRAWINGS FOR FFE SCHEDULE AND PLAN.

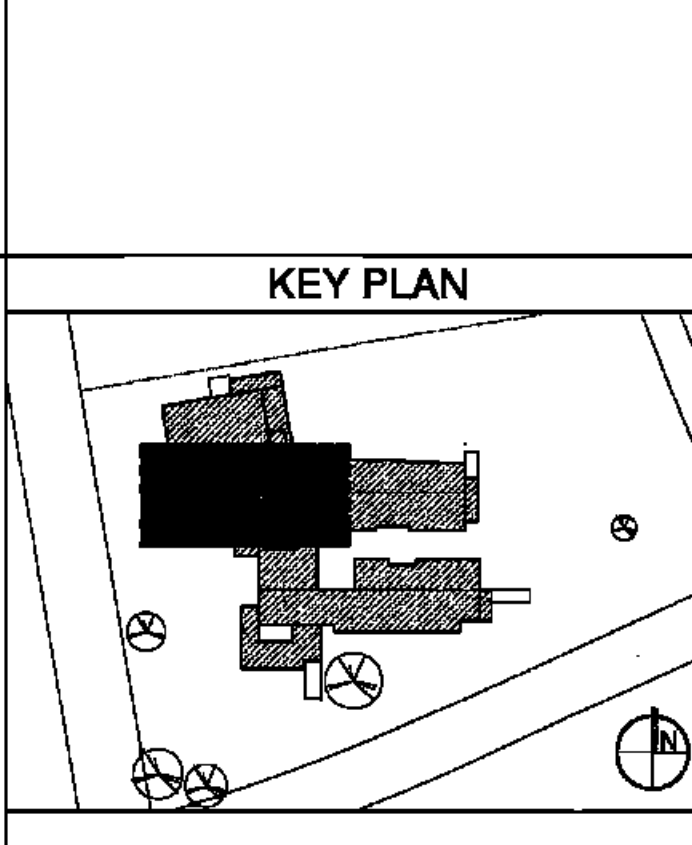


BIDDING DOCUMENTS	05/04/10
NO. REVISION	DATE
PARKVIEW SCHOOL 4617 MIRABEAU AVE. NEW ORLEANS, LA 70128	
09009	JOB NO
SECOND FLOOR PLAN	
TITLE	
1/8" = 1'-0"	SCALE
MMM/AB / CW	DRAWN/CHK

**A-3.6**  
FULLY SPRINKLERED BUILDING

**RWA**  
ROZAS WARD ARCHITECTS

A PROFESSIONAL CORPORATION www.rzas-ward.com  
1100 POYDRAS ST. SUITE 3550 NO LA 70182 504 584 4375

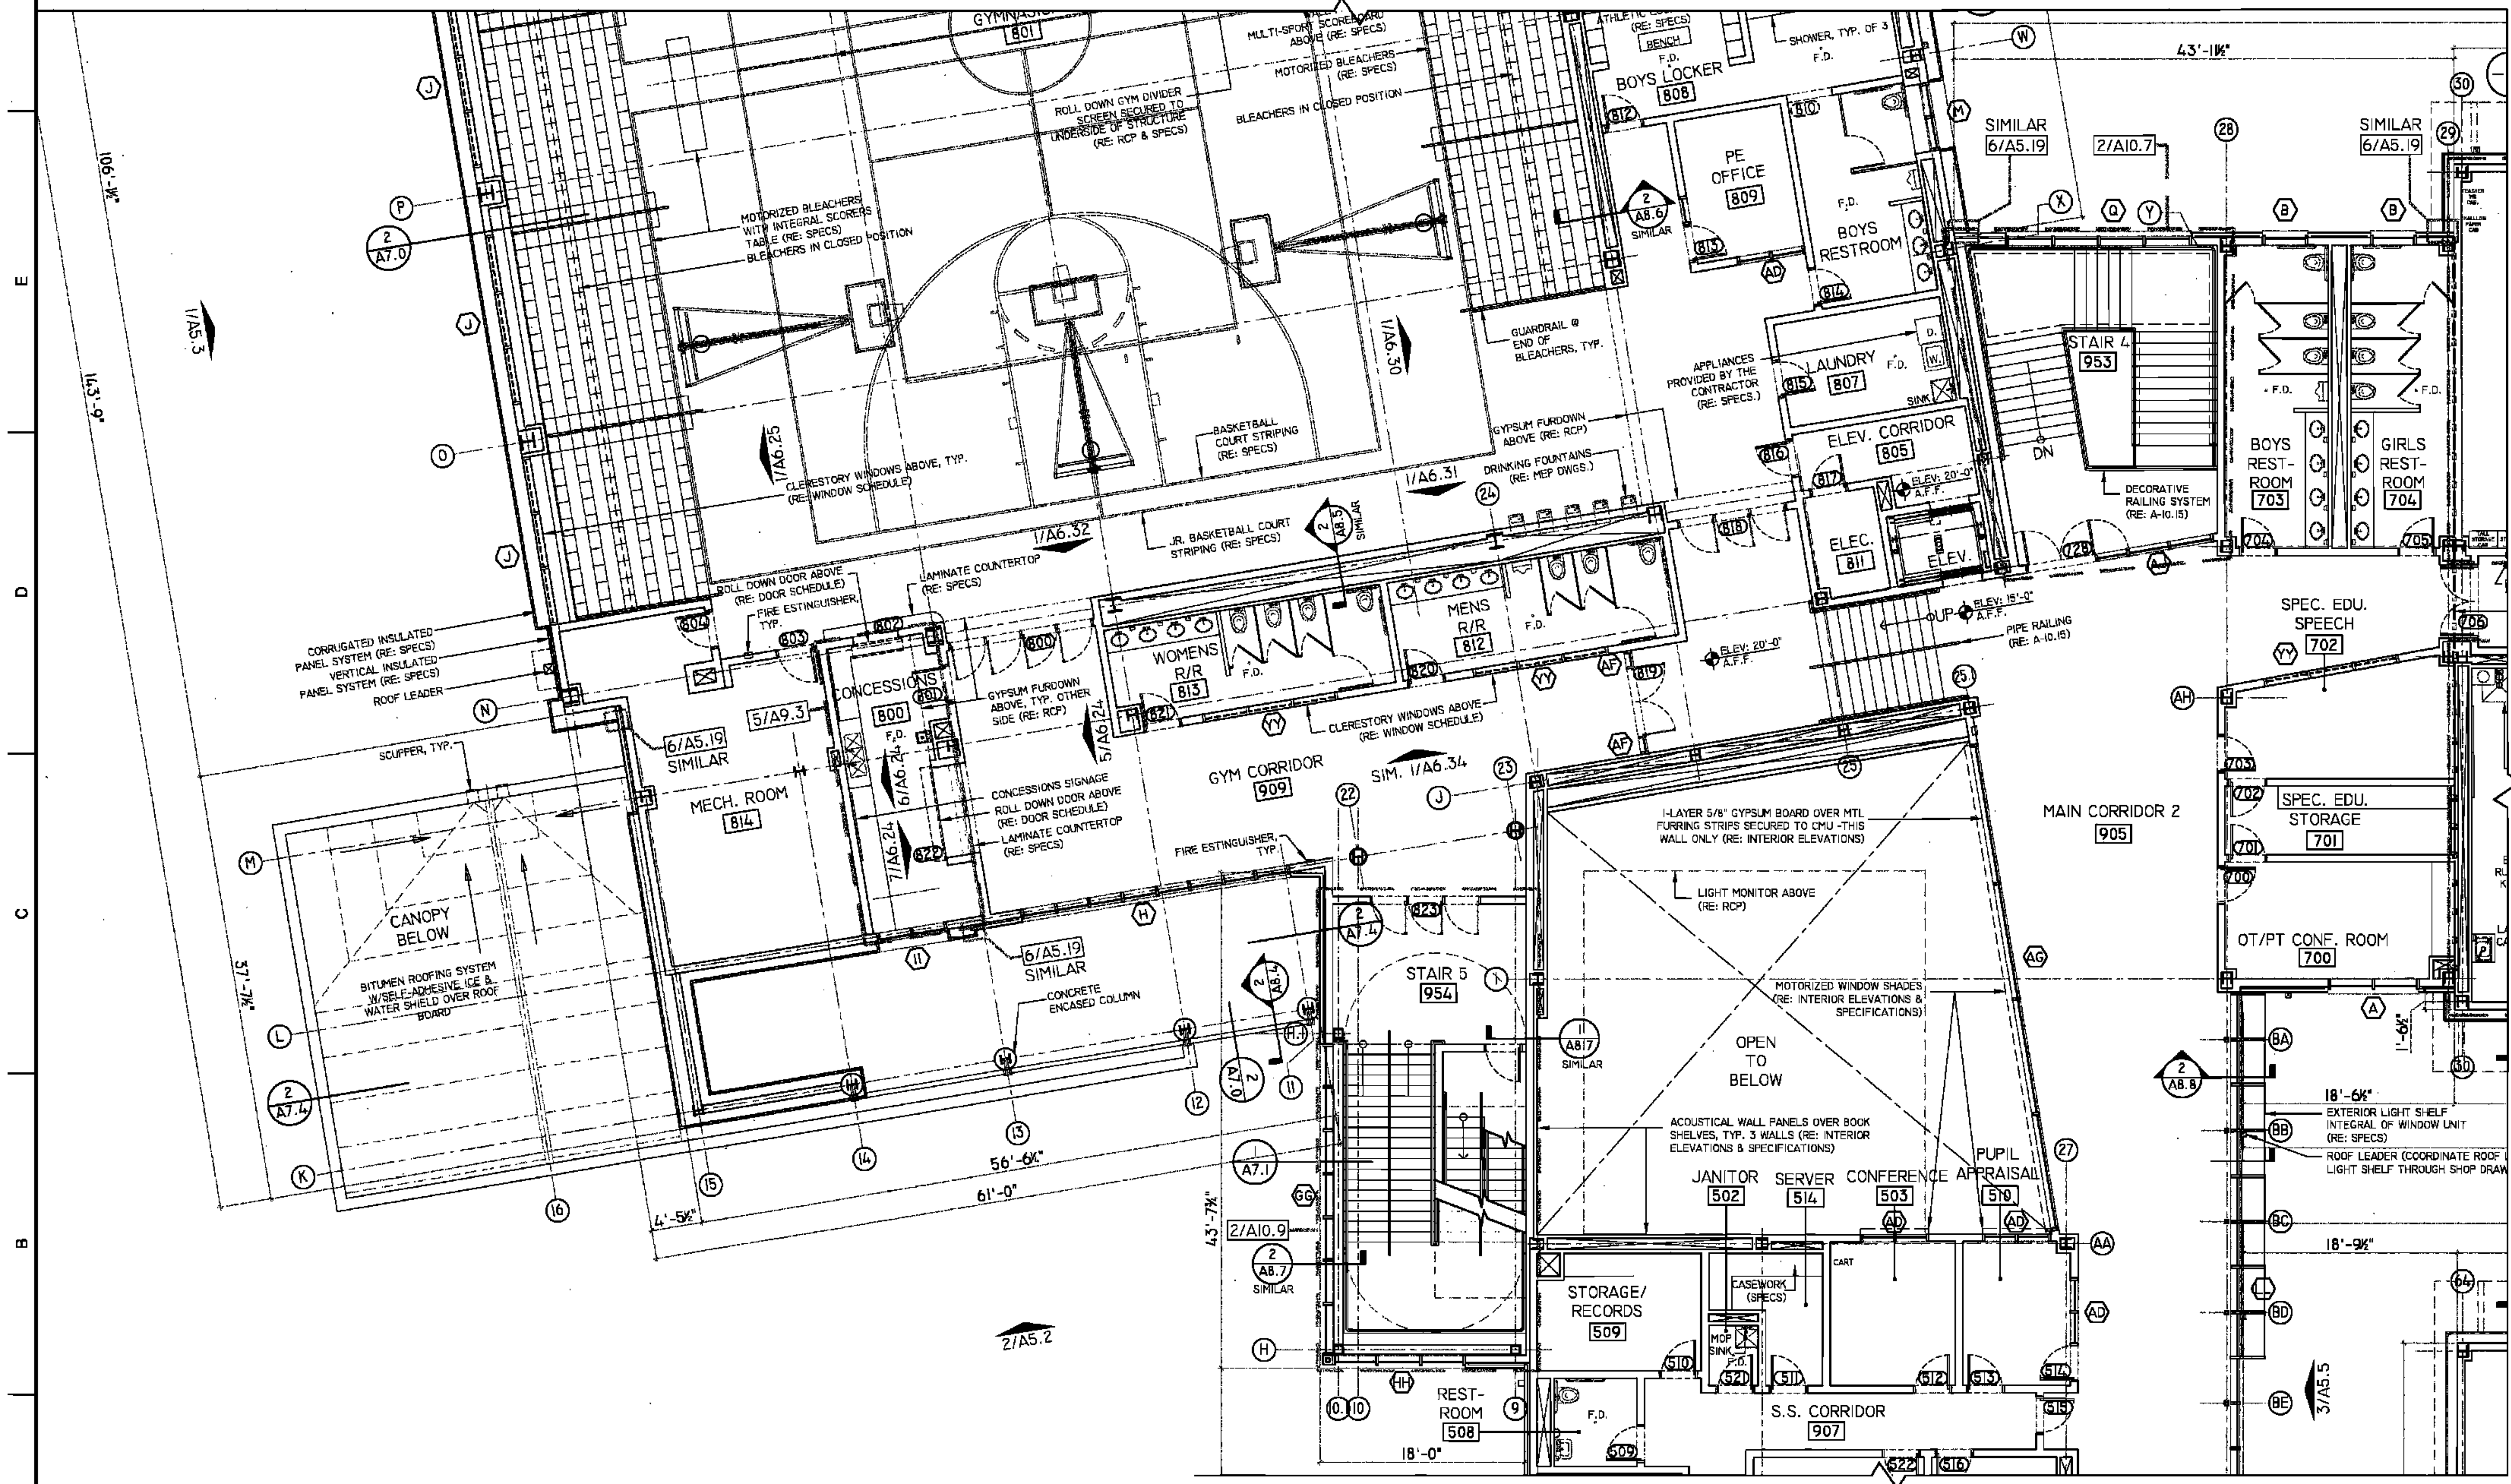

**1 SECOND FLOOR PLAN**  
1/8" = 1'-0"

A B C D E F

1 2 3 4 5 6

ONE EIGHT INCH = ONE FOOT  
ONE HALF INCH = ONE FOOT  
THREE ONE EIGHT INCH = ONE FOOT