


**LEGEND**

###	ROOM TAG
#	WALL TYPE TAG
#/A#.#	PLAN ENLARGEMENT
#	COLUMN LINE
⊙	WALL SECTION
⊙	BUILDING SECTION
—	BUILDING EXPANSION JOINT

**GENERAL NOTES**

- REFER TO A3.10 TO A3.19 FOR WALL TYPE CONSTRUCTION AND EXPANDED DIMENSIONING.
- REFER TO LIFE-SAFETY PLAN FOR ALL FIRE RATED AND SMOKE PARTITION WALLS.
- REFER TO A15.0 SERIES OF DRAWINGS FOR FFE SCHEDULE AND PLAN.

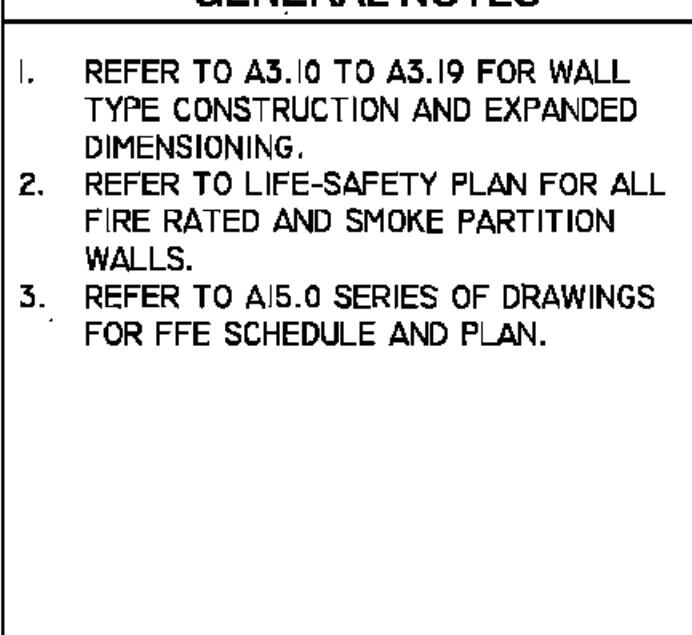


BIDDING DOCUMENTS		05/04/10
NO. REVISION	DATE	
PARKVIEW SCHOOL 4817 MIRABEAU AVE. NEW ORLEANS, LA 70128 09009		PROJECT
		JOB NO
SECOND FLOOR PLAN		TITLE
1/8" = 1'-0"		SCALE
MMM/AB / CW	DRAWN/CHK	

<b>A-3.7</b>	
FULLY SPRINKLERED BUILDING	

**RWA**  
ROZAS · WARD ARCHITECTS

A PROFESSIONAL CORPORATION [www.rozas-ward.com](http://www.rozas-ward.com)

1100 PONDRA ST., SUITE 350 NO LA 70168 504 524 4375

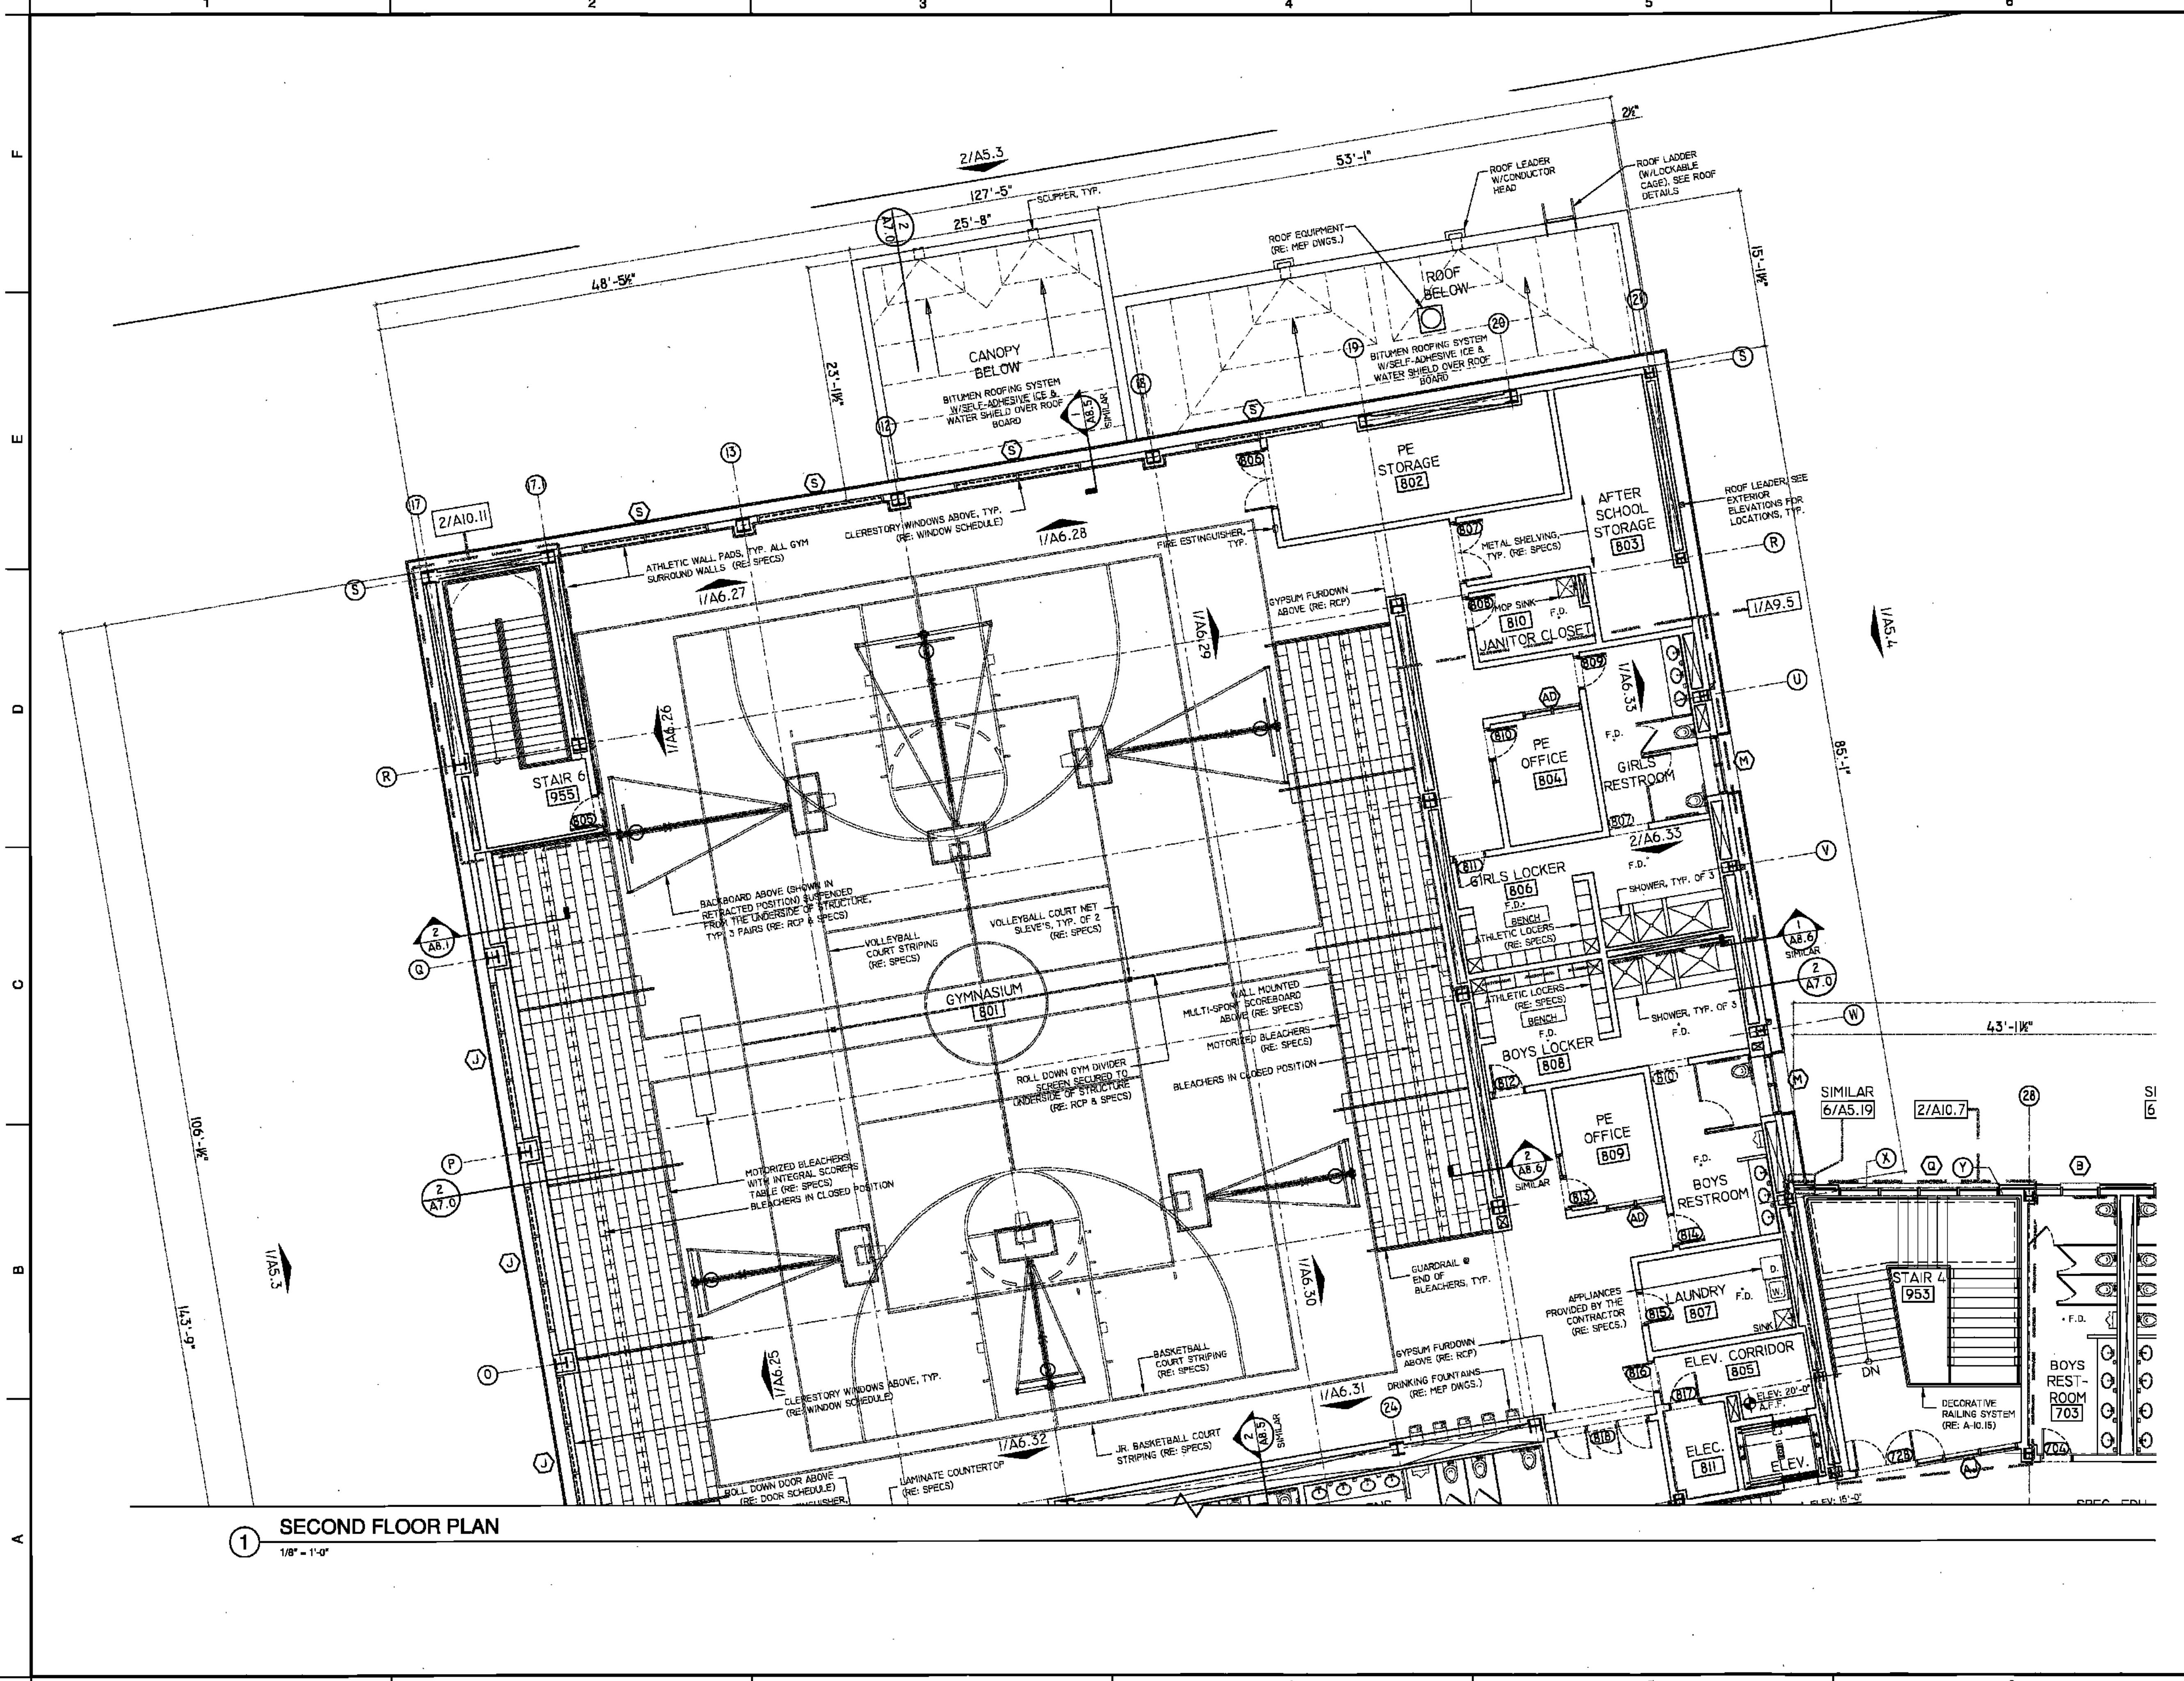

**1 SECOND FLOOR PLAN**  
1/8" = 1'-0"

ONE AND ONE HALF INCHES = ONE FOOT  
THREE ONE INCH = ONE FOOT  
ONE HALF INCH = ONE FOOT  
ONE EIGHT INCH = ONE FOOT