


1
A6.21B
SOUTH ELEVATION - STUDENT DINING/ASSEMBLY
RM. #422




2
A6.21B
SOUTH ELEVATION - STUDENT DINING/ASSEMBLY
RM. #422

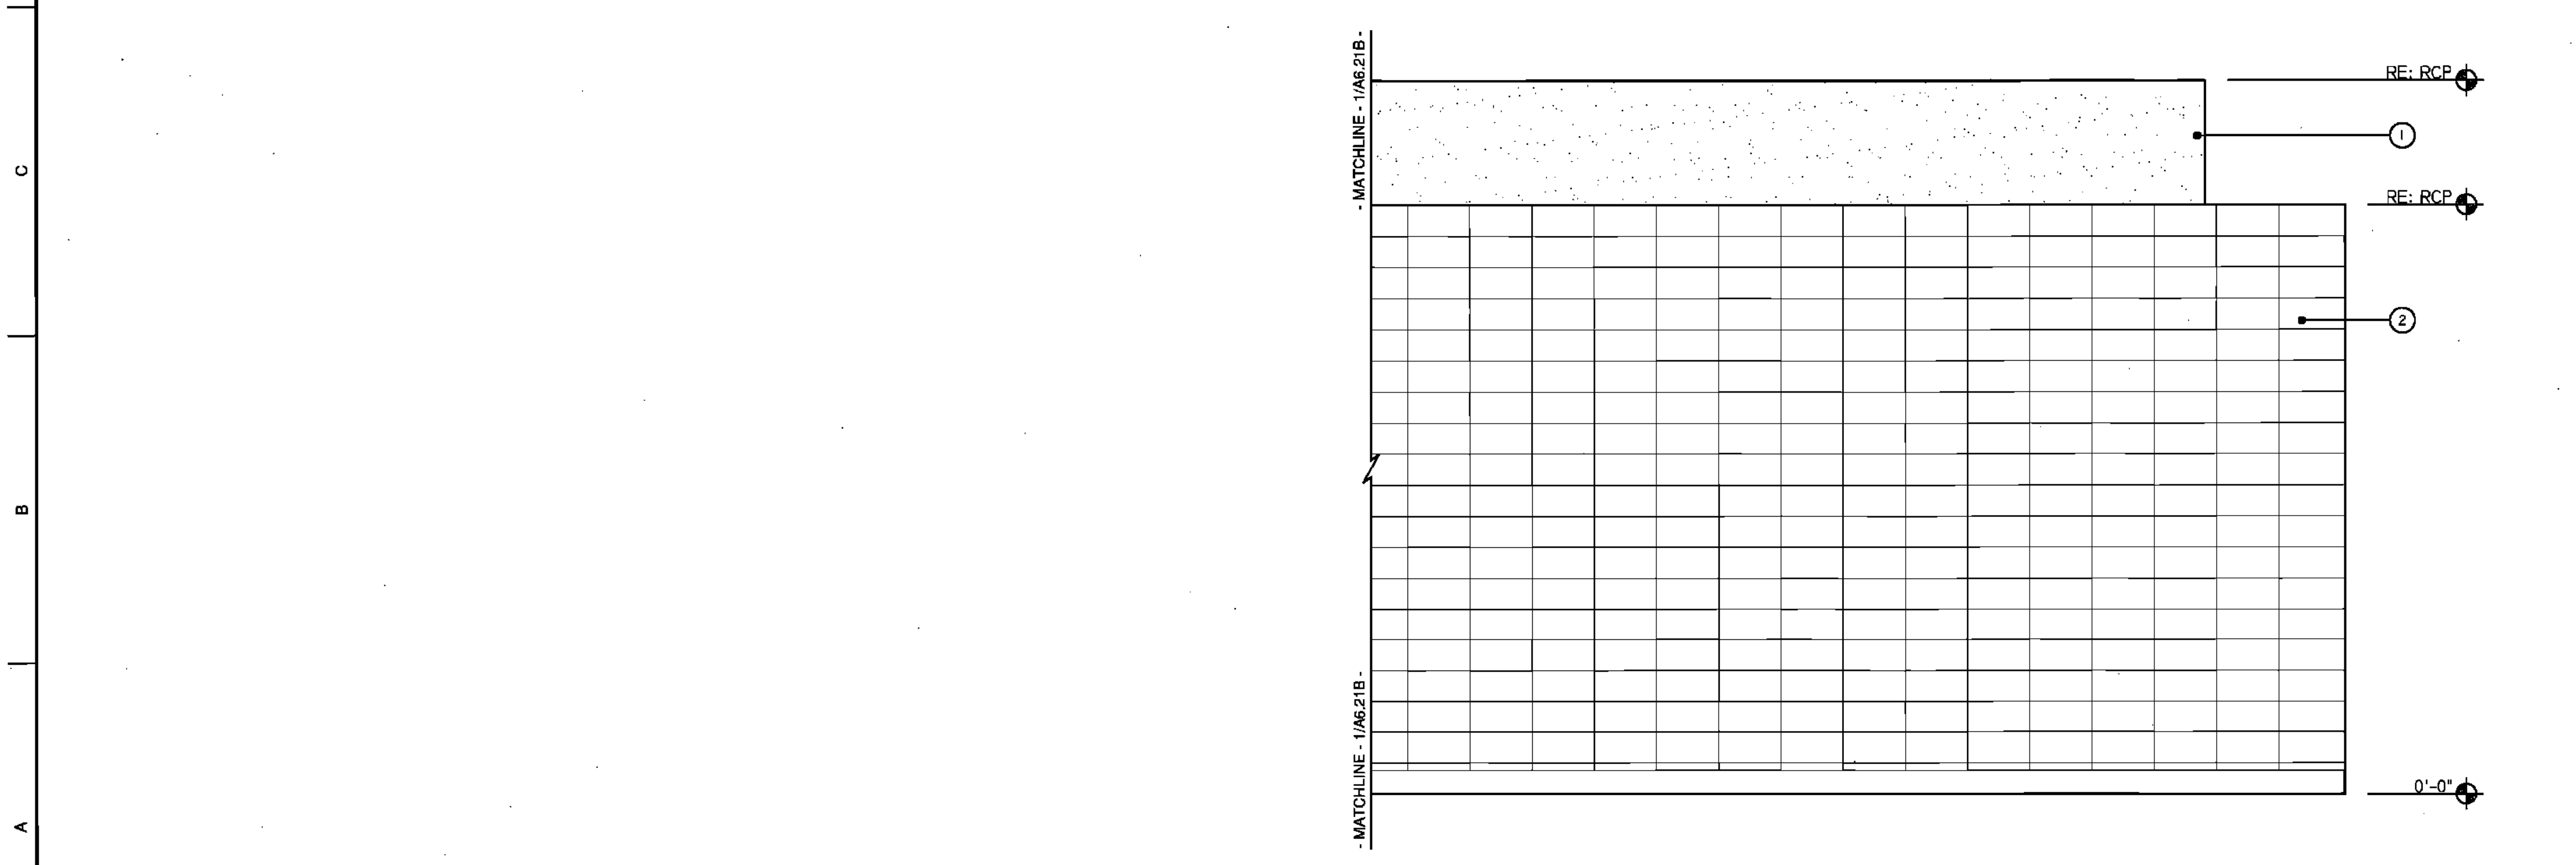

LEGEND

1 GYPSUM FURDOWN (RE: FIN. SCH.)	21 SHOWER CURTAIN ROD
2 CMU (RE: FIN. SCH.)	22 EDGE OF PILASTER
3 ACOUSTICAL WALL PANELS (RE: FIN. SCH.)	23 PARTITION MNTD DISP. (NIC)
4 WINDOW SYSTEM (RE: WIN. SCH.)	24 WALL MOUNTED SINK
5 LIGHT FIXTURE (RE: ELEC)	25 UNDERMOUNT SINK
6 LAMINATE SURFACE COUNTER TOP	26 UTILITY SINK
7 ETCHED GLASS SIGNAGE (RE: SPECS)	27 TACK STRIP
8 BACKSPLASH TO MATCH COUNTER	28 PRECAST CONCRETE (RE: STR DWGS)
9 WOOD CABINETS W/ LAMINATE FINISH	29 PIN-MOUNTED SIGNAGE
10 PAINTED CABINETS/ SHELVES	30 SAFETY SHOWER, RE: SPECS
11 TACK BOARD	31 ELECTRONIC WHITE BOARD
12 BLACK EPOXY RESIN COUNTER TOP	32 FLAG HOLDER
13 VENTHOOD	33 SURFACE RACEWAY
14 MARKER BOARD	34 ROOM PLAQUE
15 SOAP DISPENSER (NIC)	35 DECORATIVE HANDRAIL SYSTEM (RE: SPECS)
16 HAND DRYER	36 MOTORIZED WINDOW SHADE
17 WALL CLOCK	37 STAGE CURTAINS
18 WALL PADS (RE: FIN. SCH.)	38 MOTORIZED BLEACHERS W/ INTEGRAL HANDRAIL SYSTEM
19 SCORE BOARD	39 MOTORIZED WINDOW SHADE (RE: FIN SCH & FLR PLN)
20 PIN MOUNTED SIGNAGE	40 MOTORIZED BLEACHERS W/ INTEGRAL HANDRAIL SYSTEM
21 FIRE STATION	41 CEILING MNTD RETRACTABLE PROJECTION SCREEN
22 TOWEL DISPENSER	42 DOOR (RE: DOOR SCH)
23 CLUBBIES	43 NOT USED
24 EDGE OF WALL	44 BASKETBALL BACKSTOP
25 WATER FOUNTAIN	45 MECH DUCTWORK (REMECH)
26 FLR BASE (RE: FIN SCH)	46 TRUSSES (RE: STRUCTURAL)
27 SOAP DISH (NIC)	47 SCOREBOARD (RE: SPECS)
28 METAL STORAGE RACK	48 ELECTRIC DIVIDER CURTAIN SECURED TO STRUCTURE.
	49 RECESSED WALL
	50 LIGHTWGT CURTAIN (REFIN SCH & FR PLN)
	51 SUSPENDED PIPE GRID SYSTEM, SECURED TO STRUC.
	52 POWER JUNCTION BOX SECURED TO PIPE GRID SYS.
	53 MOTOR OPERATED FOLDING PARTITION WALL
	54 PARTITION STACK STORAGE
	55 CIRCULATION DESK
	56 LIBRARY SHELVING SYSTEM

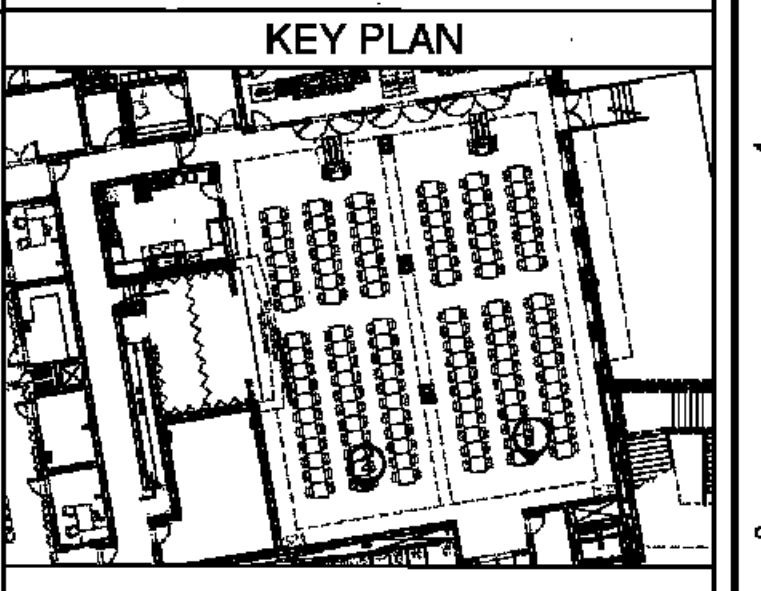

BIDDING DOCUMENTS		05/04/10
NO. REVISION	DATE	
PARKVIEW SCHOOL 4617 MIRABEAU AVE. NEW ORLEANS, LA 70126		PROJECT
09009	JOB NO	
INTERIOR ELEVATIONS		TITLE
1/2" = 1'-0"		SCALE
MMM/AB / CW	DRAWN/C/HK	

A-6.21B
FULLY SPRINKLERED BUILDING

RWA
ROZAS WARD ARCHITECTS

A PROFESSIONAL CORPORATION www.rozas-ward.com
1100 POYDRAS ST. SUITE 3550 NO LA 70163 504 524 4375

