


MATCHLINE
SEE SHEET C5.1


MATCHLINE
SEE SHEET C5.1

THIS REVISED SHEET C5.0
IS ATTACHMENT # 28 TO
ADDENDUM #1

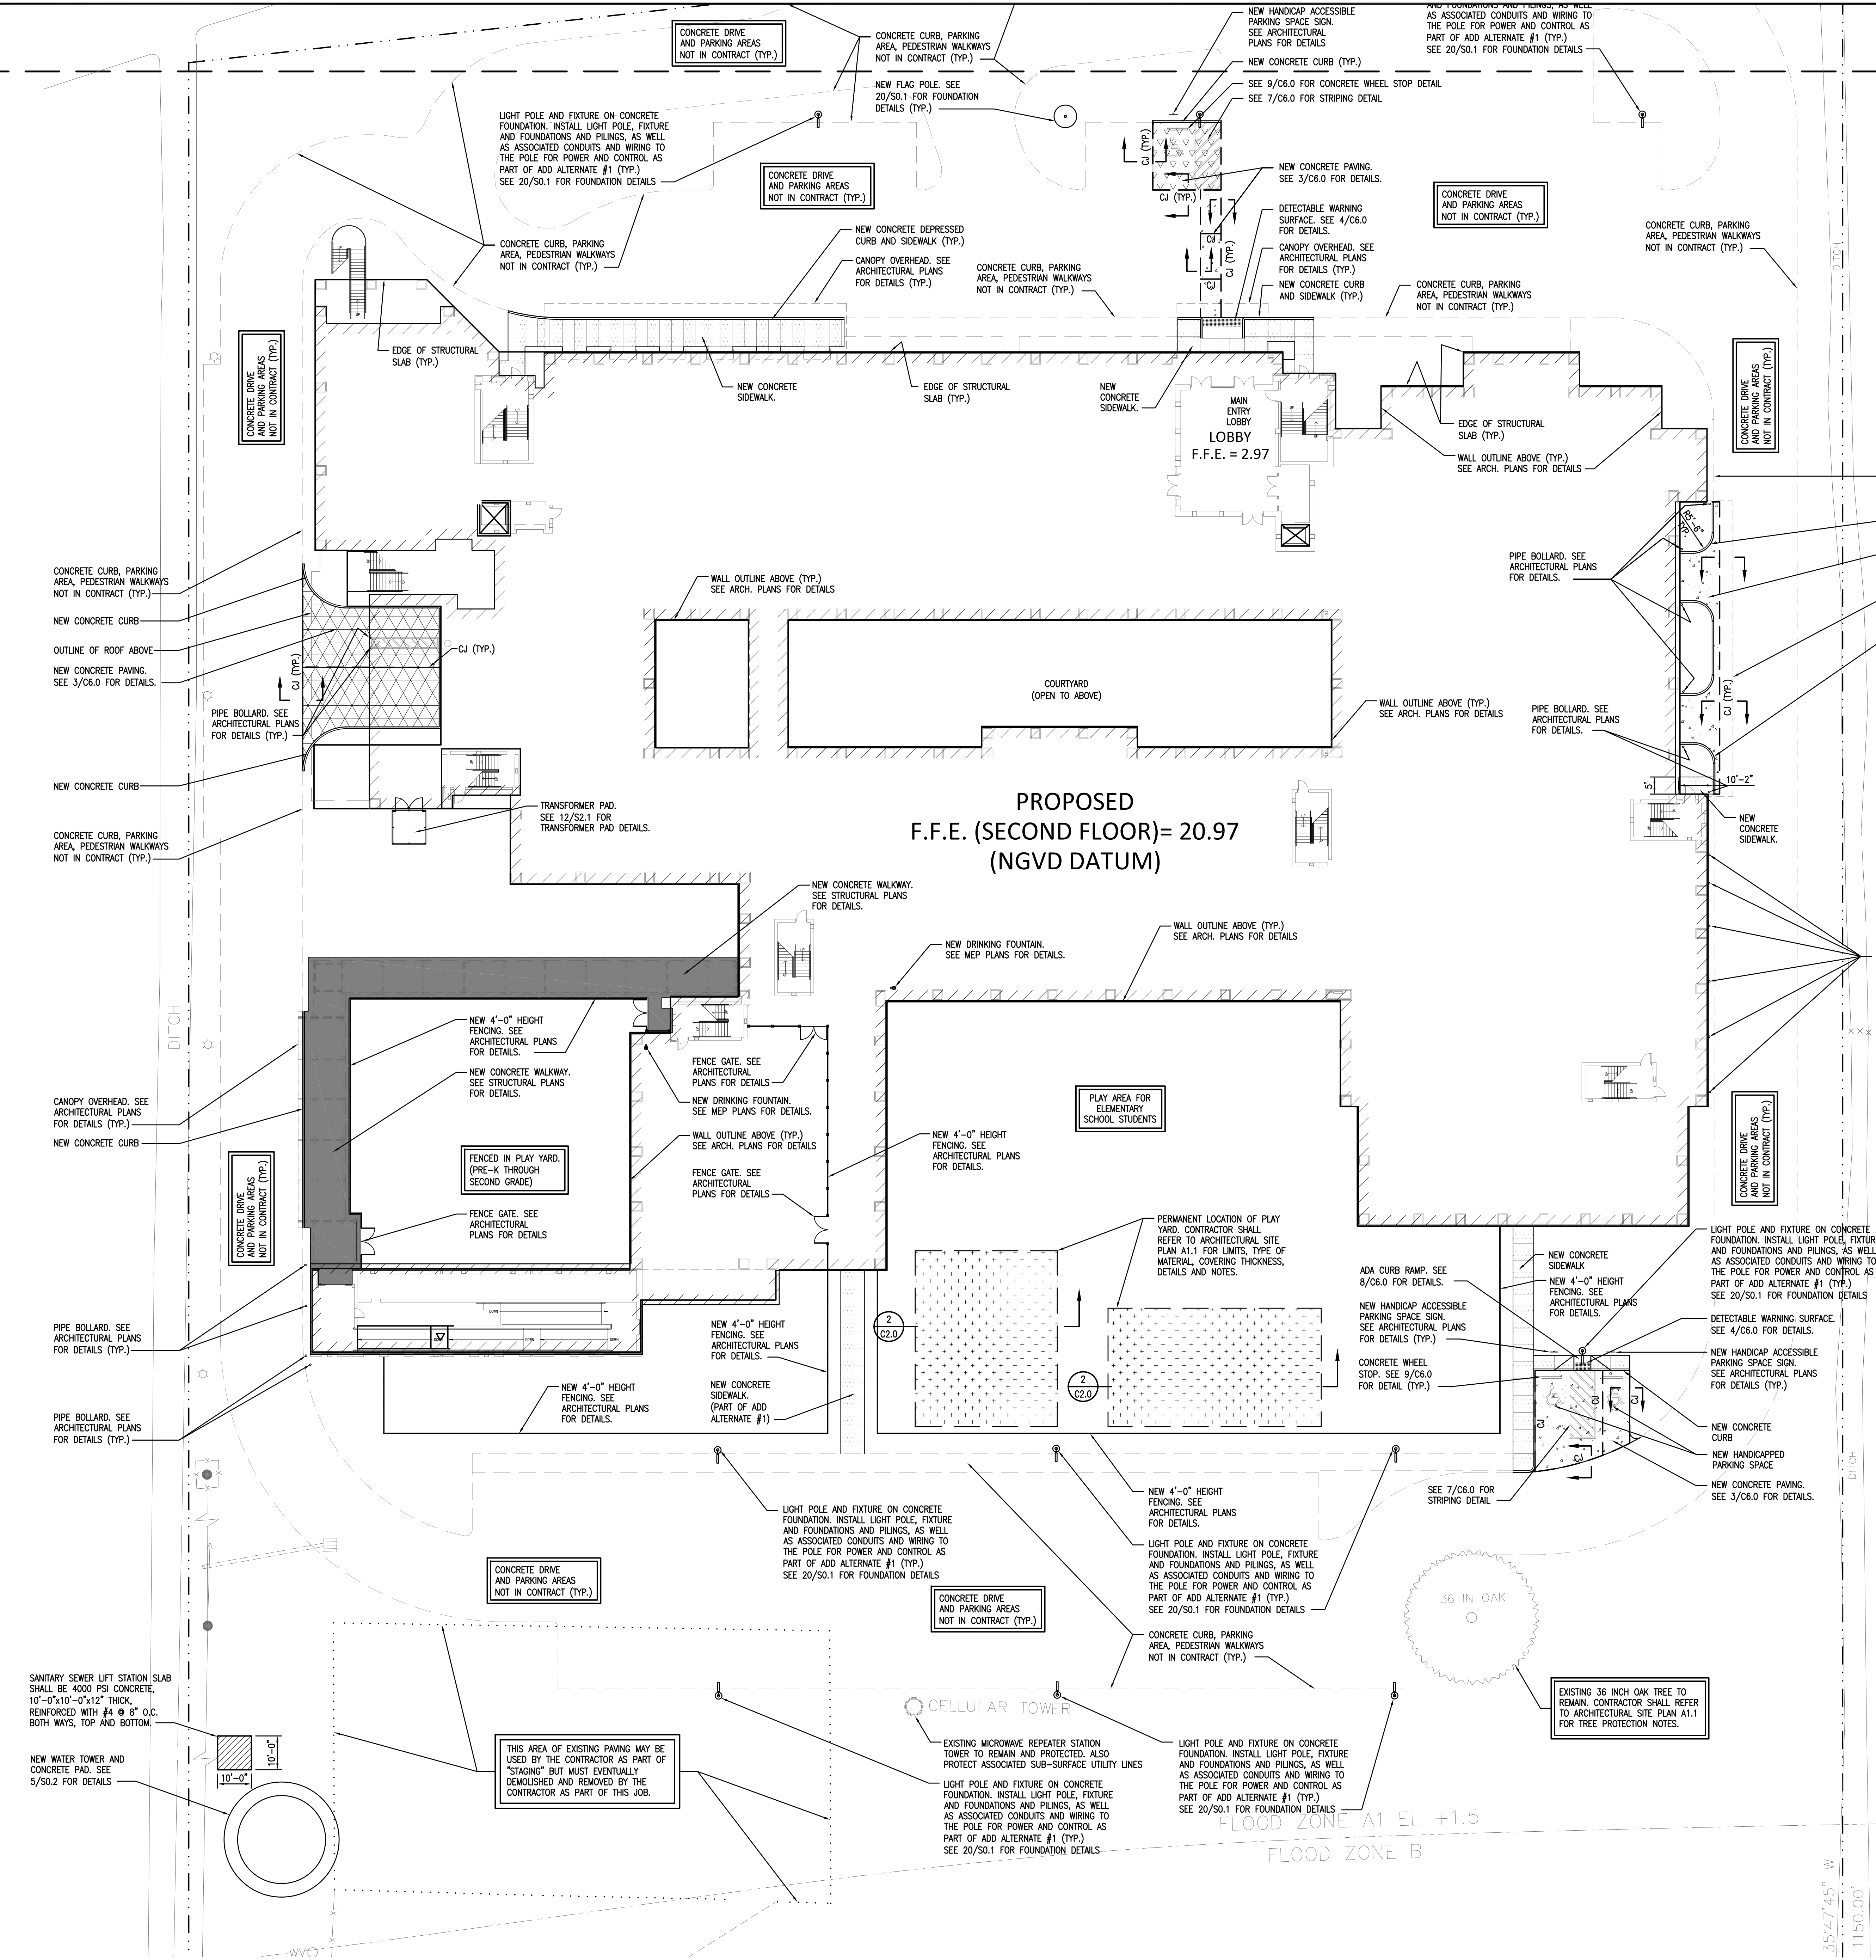

NOTE:
GRADES FOR PLAY YARD AS SHOWN ON GRADING PLAN, SHEET C2.0 ARE FINISHED ELEVATIONS. THE AMOUNT THAT THE SECTION OF CONCRETE PAVING TO BE DEPRESSED VARIES WITH THE TYPE OF FINISH COVERING TO BE INSTALLED. SEE ARCHITECTURAL PLANS FOR THE LIMITS OF PAVING, TYPE OF MATERIAL, COVERING, THICKNESS, DETAILS, ETC. CONCRETE PAVING SHALL BE DEPRESSED SO AS TO ACCOMPLISH FINAL GRADES AS INDICATED ON SHEET GRADING PLAN - SHEET C2.0.

PAVEMENT LEGEND	
	PORTLAND CEMENT CONCRETE SIDEWALK - 4" SEE 2/C6.0
	PORTLAND CEMENT CONCRETE SURFACE - 4" SEE 2/C2.0
	PORTLAND CEMENT CONCRETE SIDEWALK SEE STRUCTURAL DRAWINGS FOR DETAILS
	PORTLAND CEMENT CONCRETE PARKING ZONE PAVING - 6" SEE 3/C6.0
	PORTLAND CEMENT CONCRETE TRAVEL ZONE PAVING - 8" SEE 3/C6.0
	PORTLAND CEMENT CONCRETE HEAVY DUTY PAVEMENT - 10" SEE 3/C6.0
	EJ (TYP.) EXPANSION JOINT SEE 1/C6.1 FOR DETAIL
	CJ (TYP.) CONSTRUCTION JOINT SEE 1/C6.1 FOR DETAIL

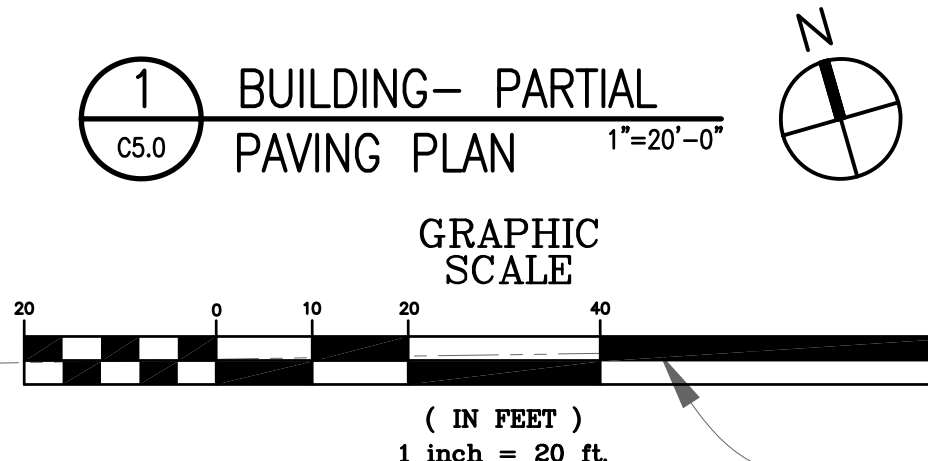

REVISIONS	BY
06/22/10	SCP

CONTRACTOR MUST VERIFY AND CHECK ALL JOB DIMENSIONS, BEFORE ANY OPERATIONS ON SITE AND REPORT ANY ERRORS, OMISSIONS AND DISCREPANCIES BEFORE PROCEEDING

NEW-PHOENIX-PRE-K-THROUGH-12-SCHOOL
 NEW-PHOENIX-PRE-K-THROUGH-12-SCHOOL
 12700-HWY.-39-BRAITHWAITE,-LOUISIANA-70040
 FEMA-PW-4987

ATTACHMENT
NUMBER 28
TO ADDENDUM
NUMBER ONE

04-23-10

DRAWN: SCP
 CHECKED: SCP
 SCALE: AS NOTED
 DATE: 05/21/2010

C5.0

MORPHY MAKOFSKY INCORPORATED
 CONSULTING ENGINEERS
 (504) 488-1317
 JOB NO. 09157