
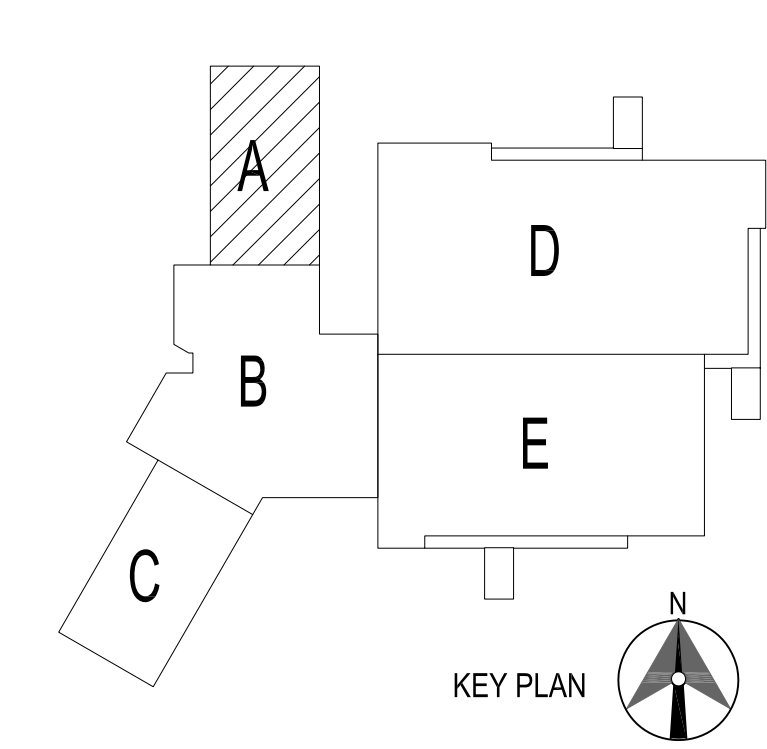


**SOUTH PLAQUEMINES HIGH SCHOOL**  
**PLAQUEMINES PARISH SCHOOL BOARD**

BURAS, LOUISIANA 70041

34121 HIGHWAY 23

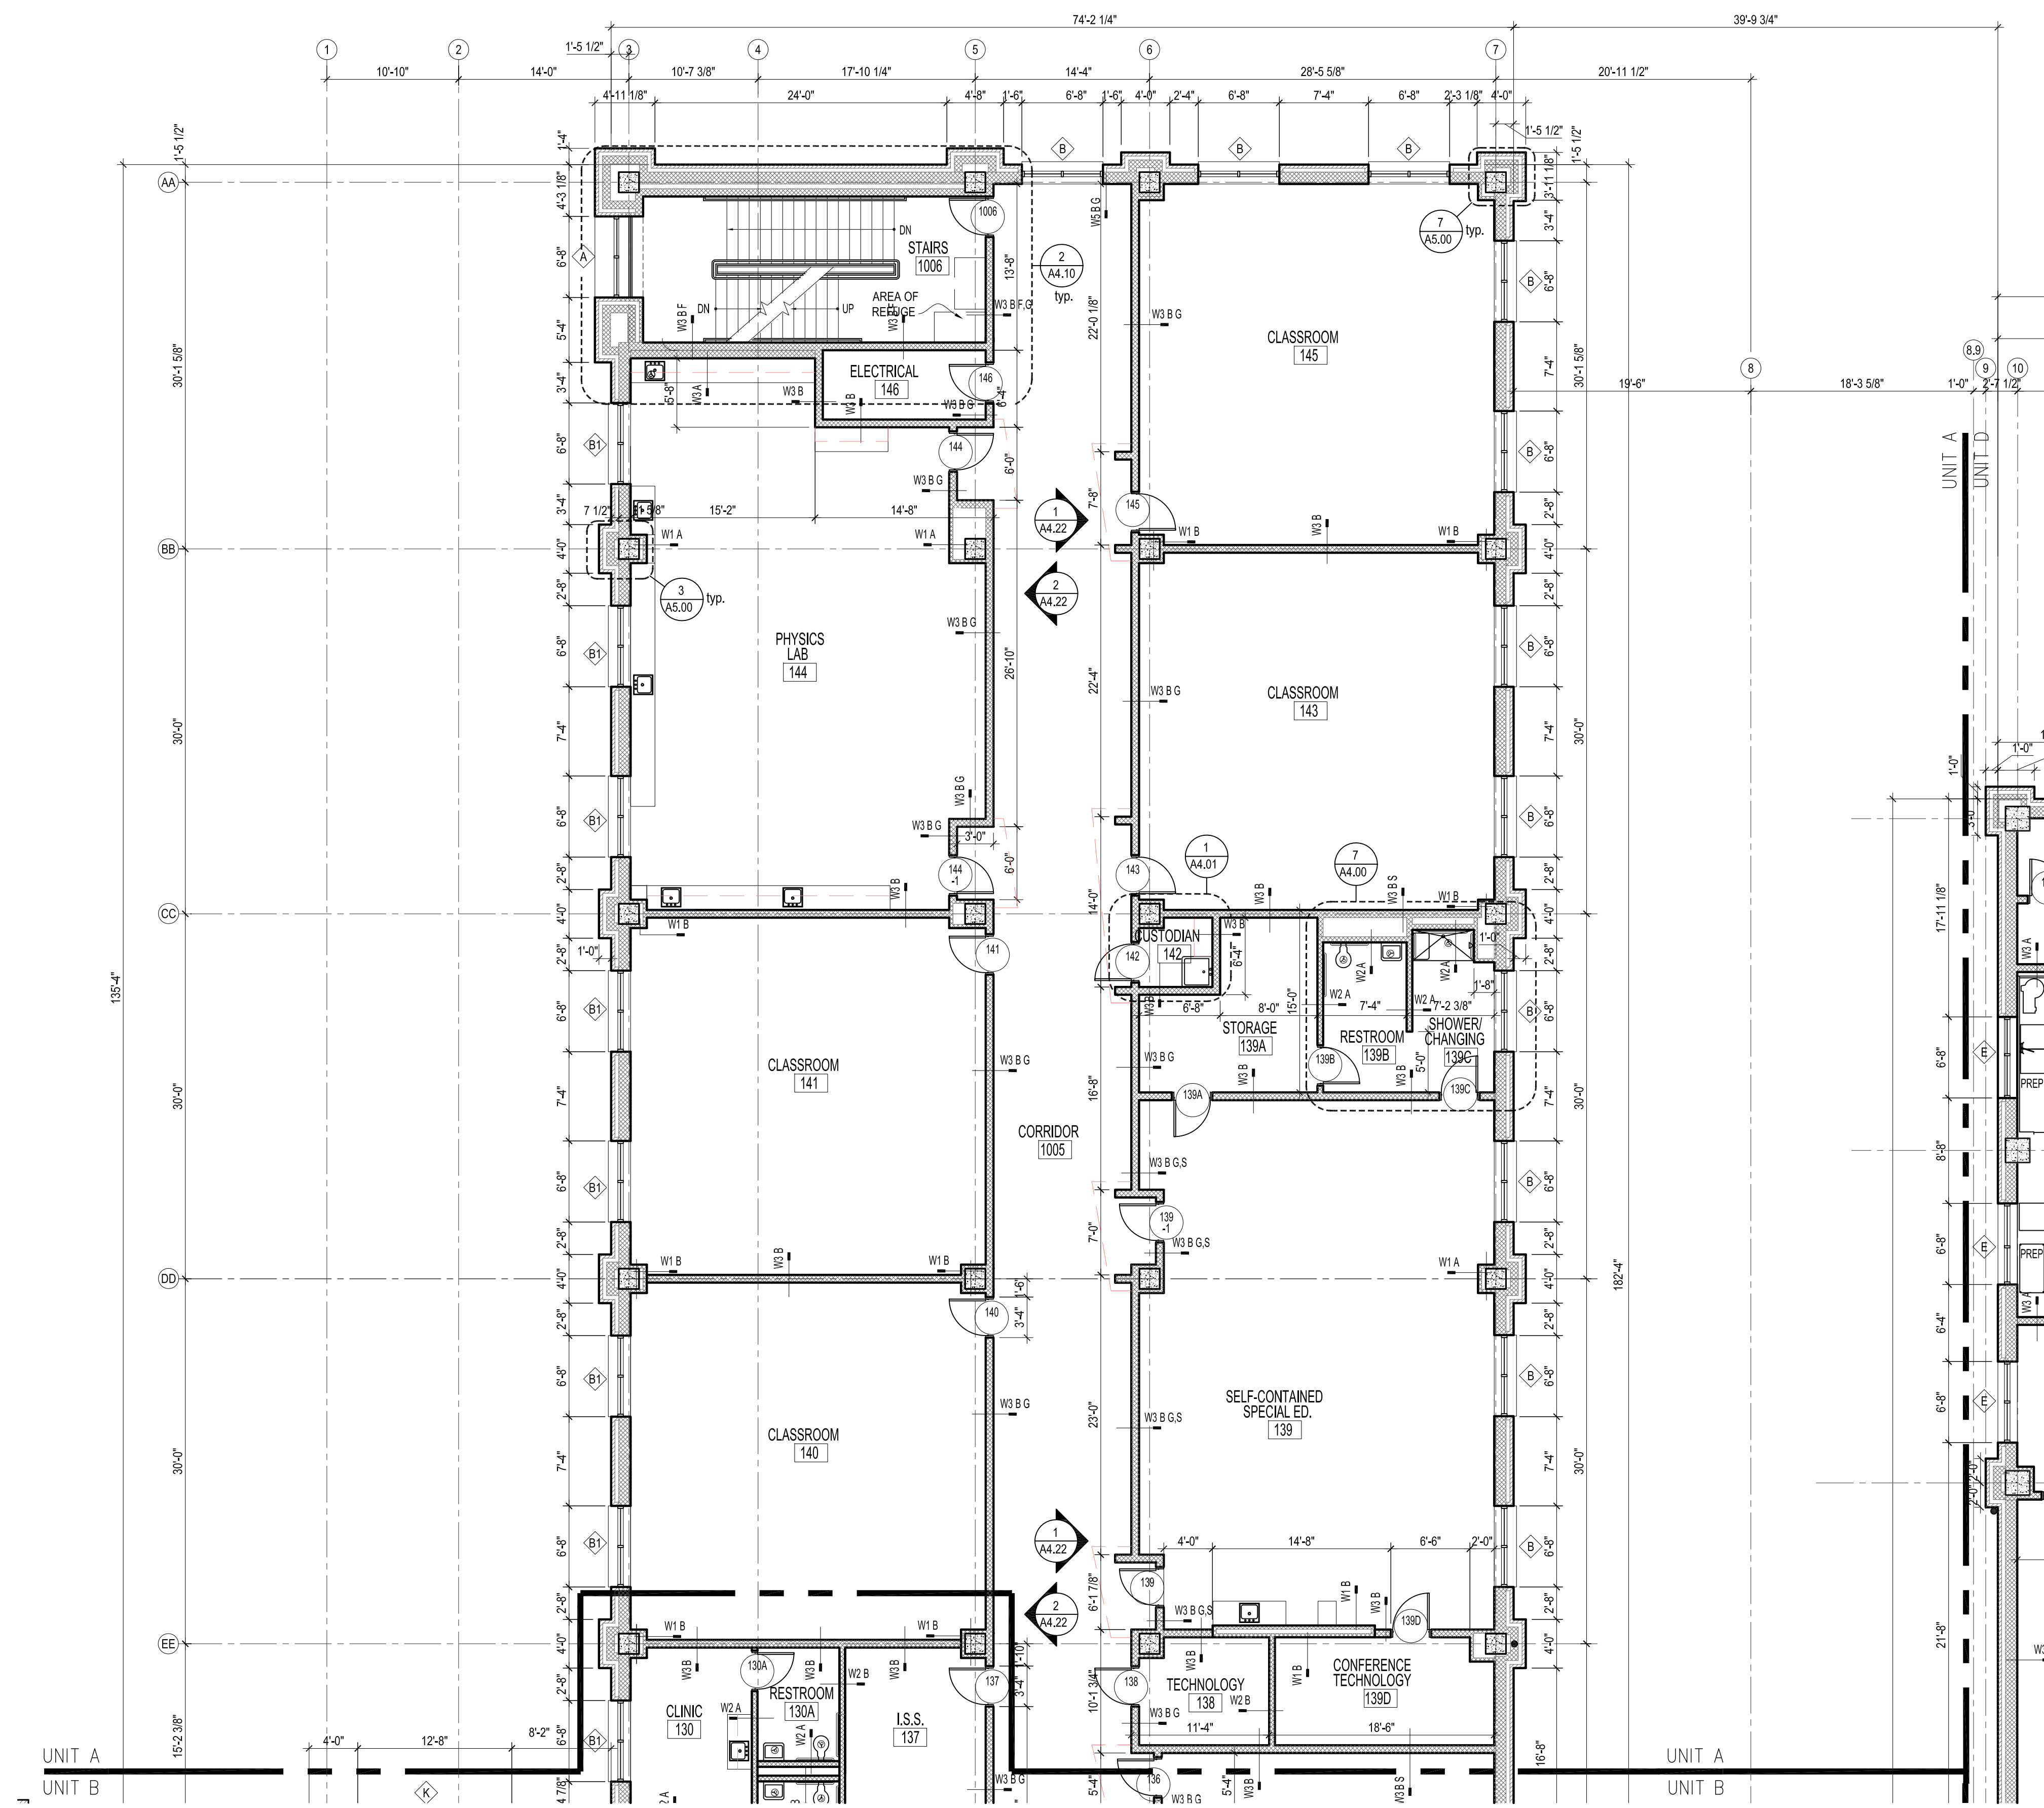

1 FIRST FLOOR PLAN - UNIT A  
A1.03 1/8" = 1'-0"

DATE ISSUED:	21 JUNE 2010
REVISED:	
REVISED:	
REVISED:	
REVISED:	
DRAWN BY:	RAB,BJM
CHECKED BY:	CEV
PHASE:	

100% CONSTRUCTION DOCUMENTS

09013B

TITLE:  
FIRST FLOOR PLAN  
UNIT A

SHEET:

A1.03