



SOUTH PLAQUEMINES HIGH SCHOOL
PLAQUEMINES PARISH SCHOOL BOARD

BURAS, LOUISIANA 70041

34121 HIGHWAY 23

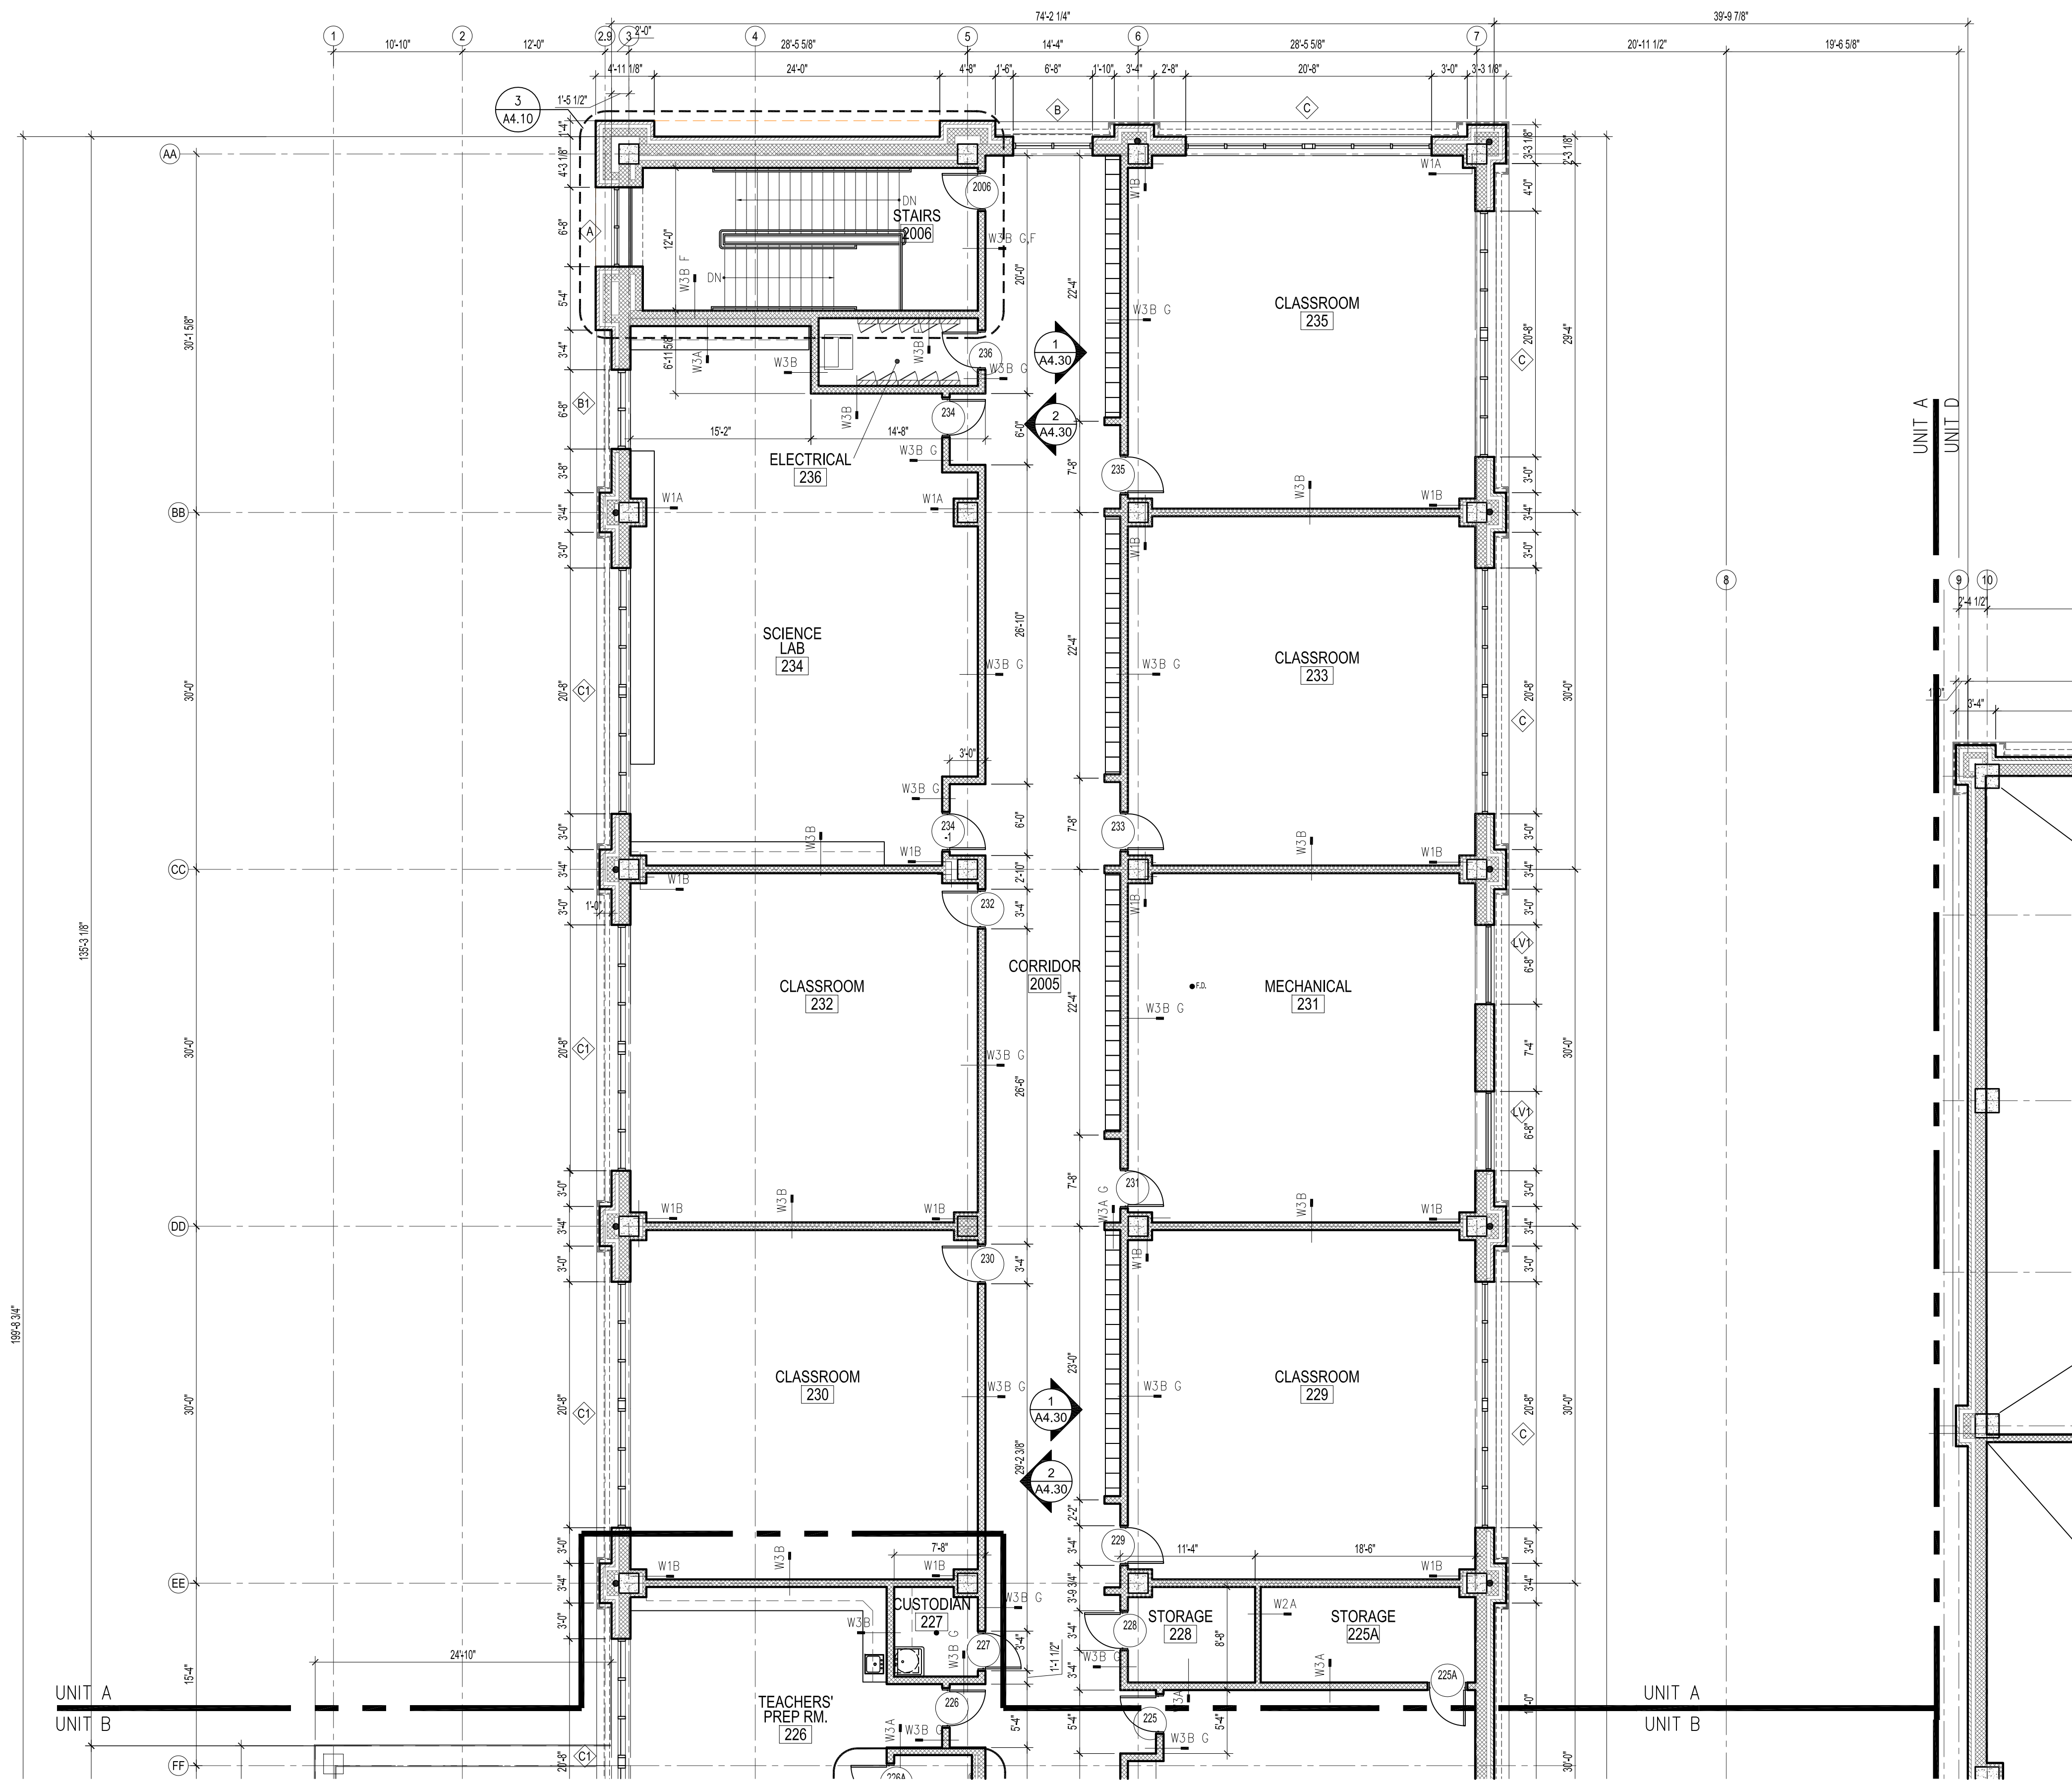

1 SECOND FLOOR PLAN - UNIT A
A1.08 1/8" = 1'-0"

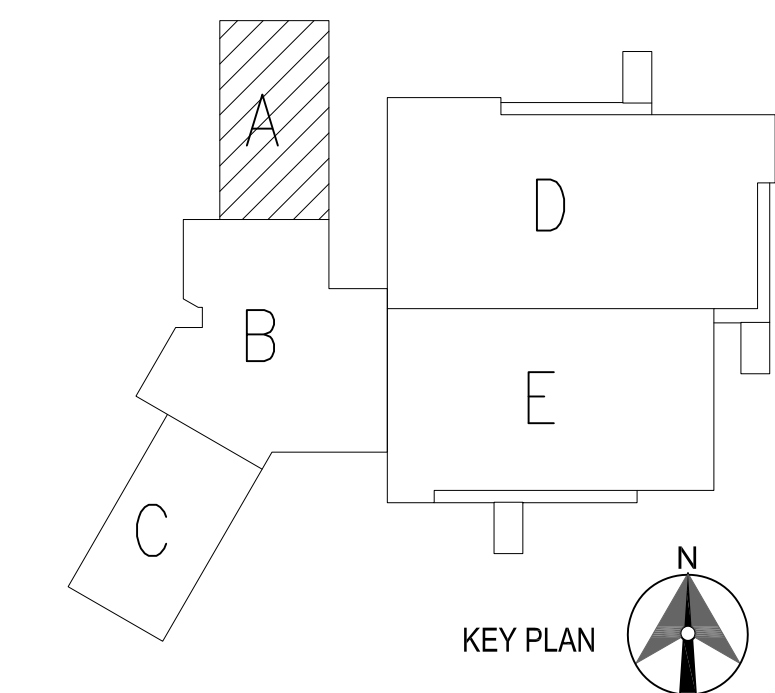

DATE ISSUED:	21 JUNE 2010
REVISED:	
REVISED:	
REVISED:	
REVISED:	
DRAWN BY:	RAB,BJM
CHECKED BY:	CEV
PHASE:	

100% CONSTRUCTION DOCUMENTS

09013B

TITLE:
SECOND FLOOR PLAN
UNIT A

SHEET:
A1.08