


**SOUTH PLAQUEMINES HIGH SCHOOL**  
**PLAQUEMINES PARISH SCHOOL BOARD**  
BURAS, LOUISIANA 70041  
34121 HIGHWAY 23



**1** SECOND FLOOR PLAN - UNIT C  
A1.10 1/8" = 1'-0"

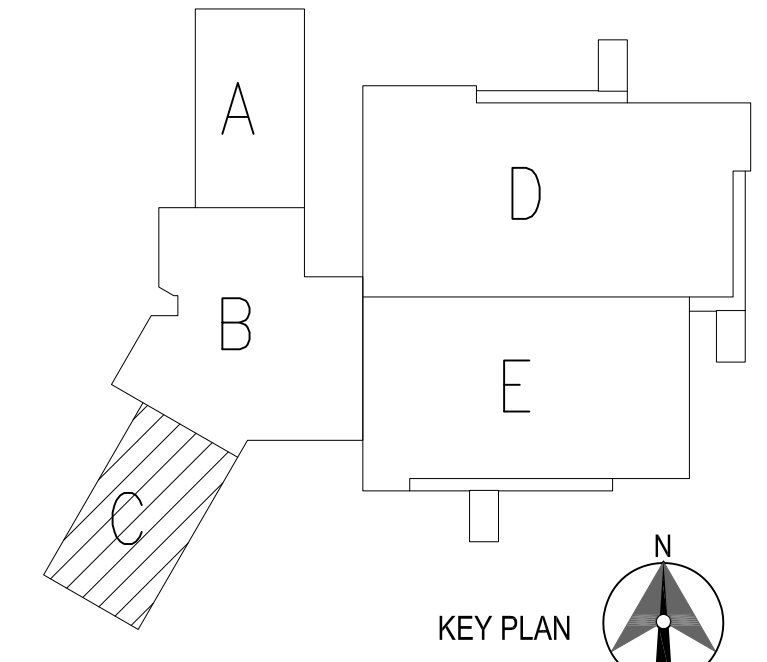

|              |                             |
|--------------|-----------------------------|
| DATE ISSUED: | 21 JUNE 2010                |
| REVISED:     |                             |
| REVISED:     |                             |
| REVISED:     |                             |
| REVISED:     |                             |
| DRAWN BY:    | RAB,BM                      |
| CHECKED BY:  | CEV                         |
| PHASE:       | 100% CONSTRUCTION DOCUMENTS |

**09013B**

TITLE:  
**SECOND FLOOR PLAN  
UNIT C**

SHEET:  
**A1.10**