


SOUTH PLAQUEMINES HIGH SCHOOL

PLAQUEMINES PARISH SCHOOL BOARD

BURAS, LOUISIANA 70041

34121 HIGHWAY 23

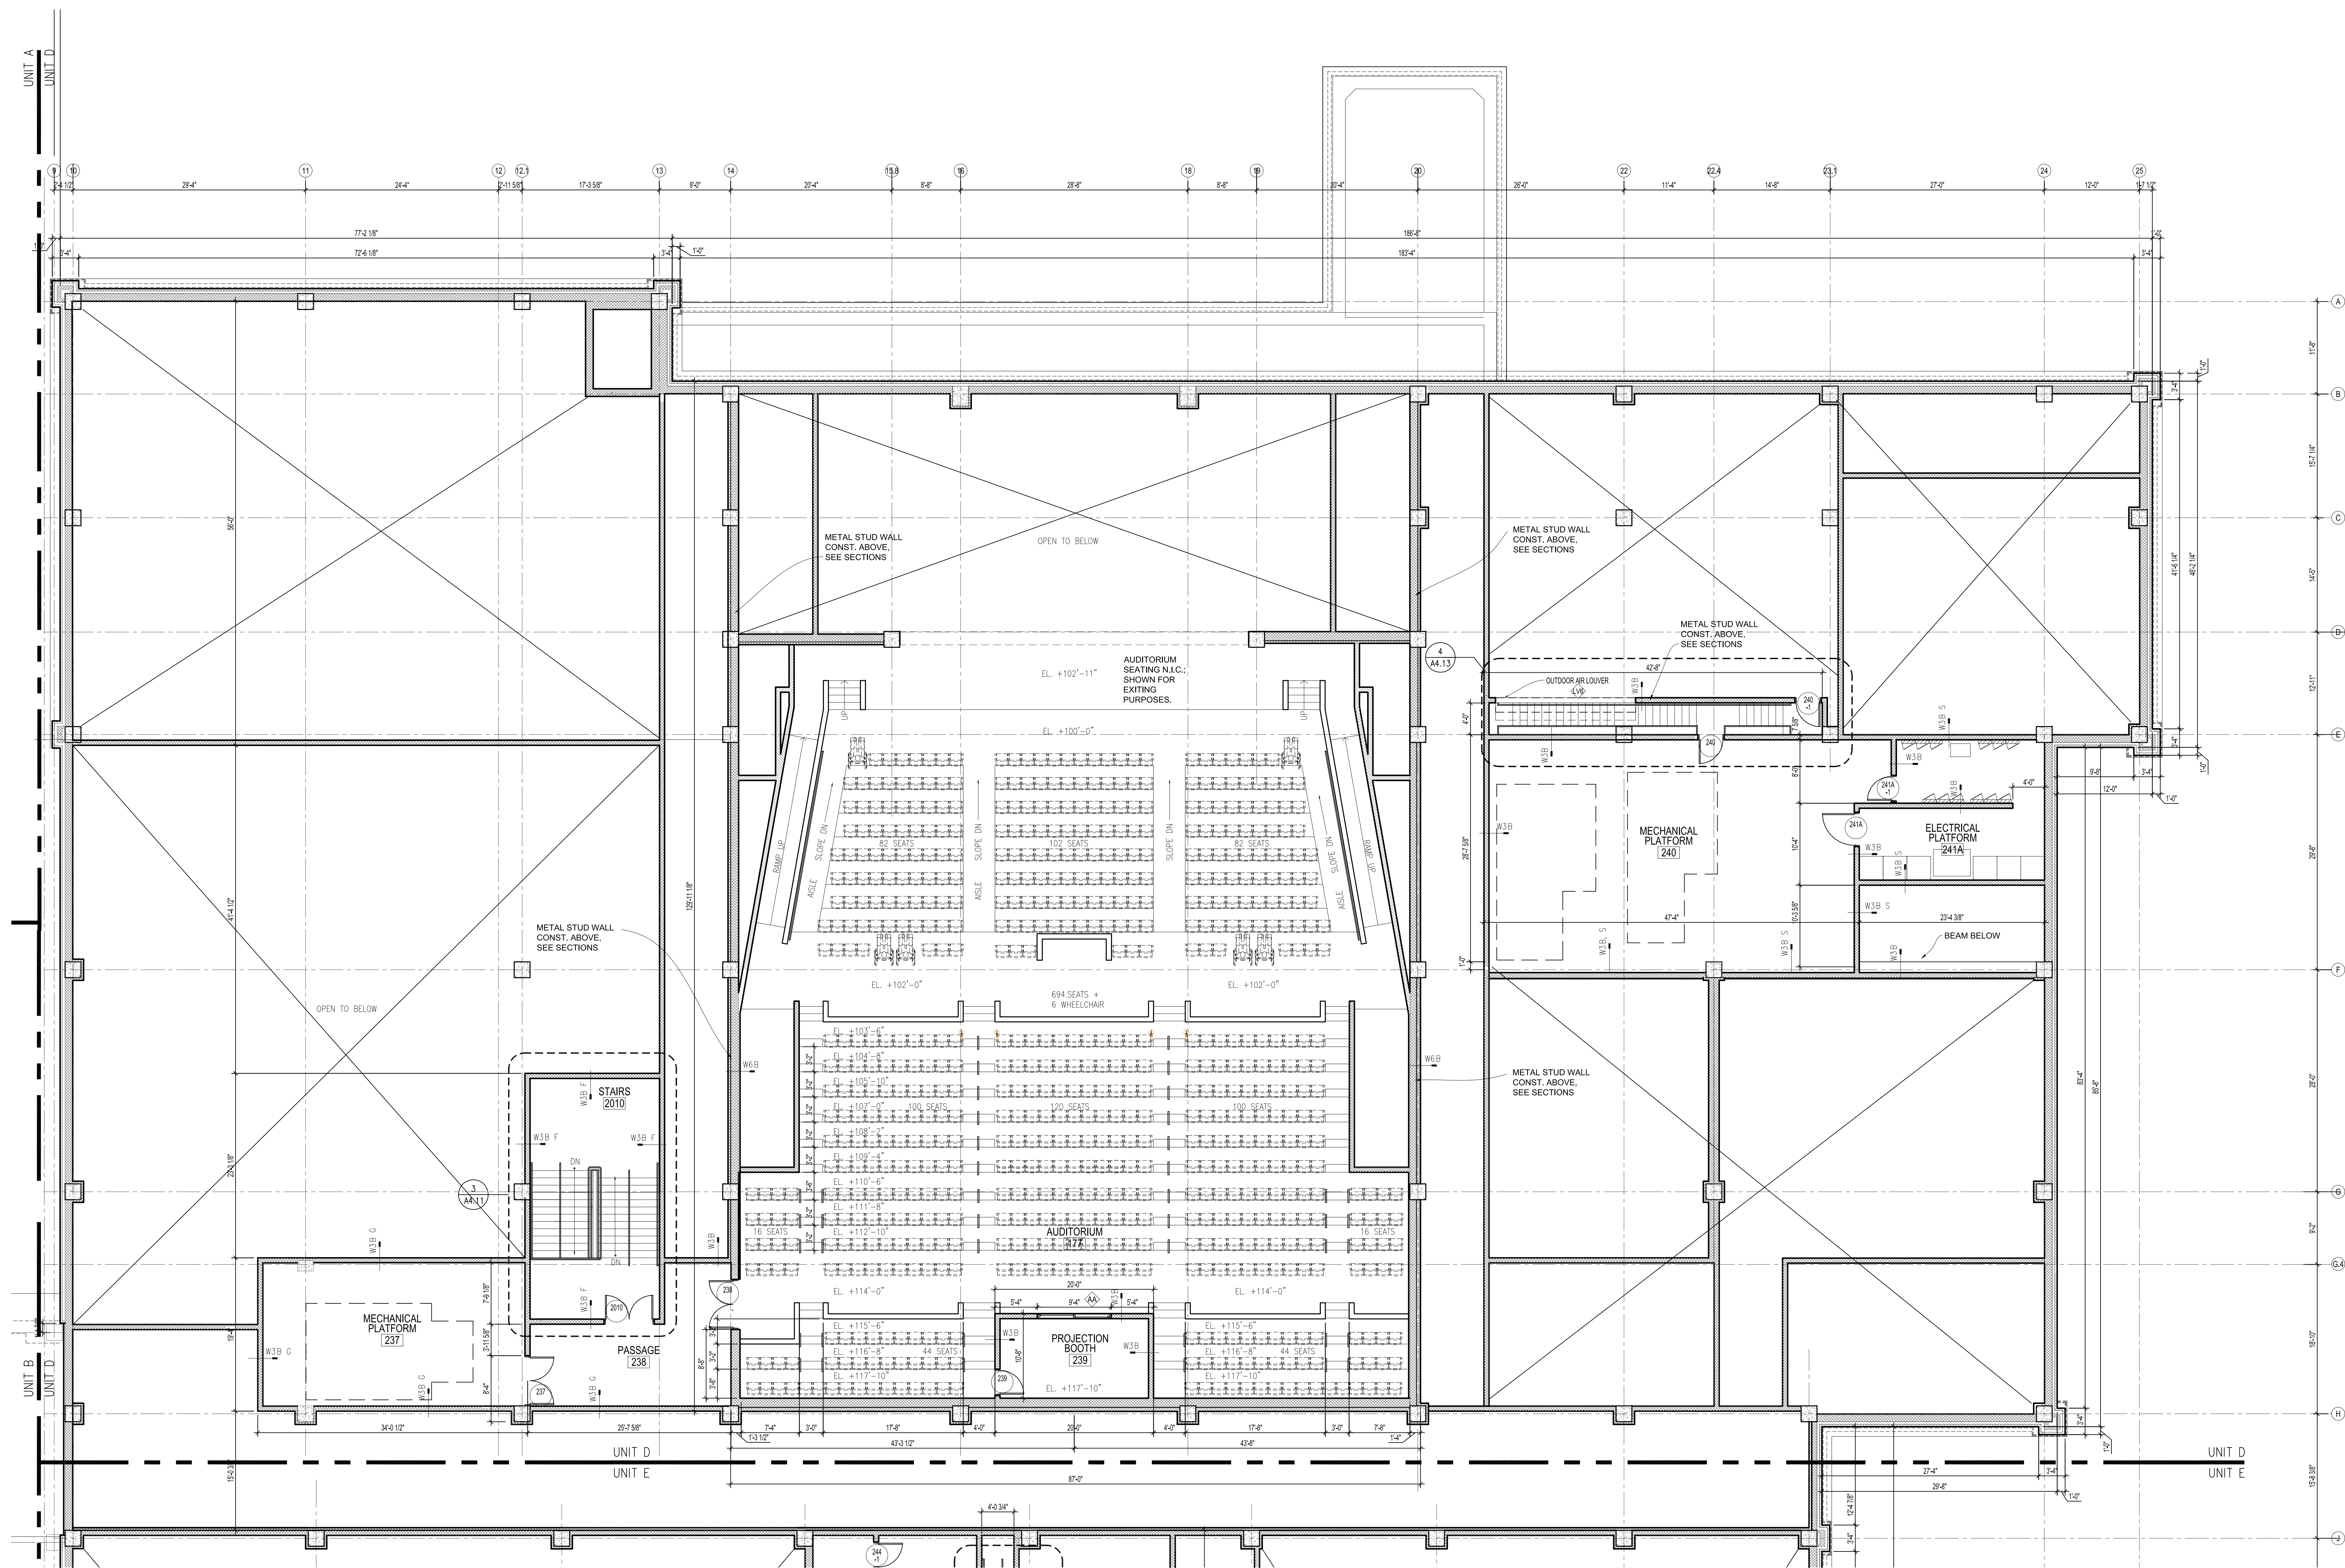

DATE ISSUED:	21 JUNE 2010
REVISED:	
REVISED:	
REVISED:	
REVISED:	
DRAWN BY:	RAB,UM
CHECKED BY:	CEV
PHASE:	

100% CONSTRUCTION DOCUMENTS

09013B

TITLE:  
SECOND FLOOR PLAN  
UNIT D

SHEET:

A1.11

1 SECOND FLOOR PLAN - UNIT D  
A1.11 1/8" = 1'-0"

