
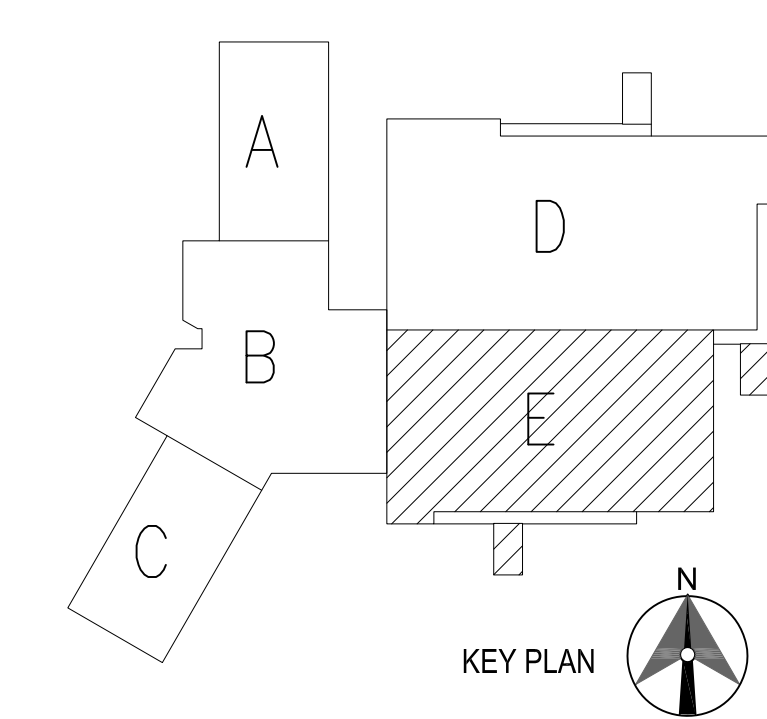


SOUTH PLAQUEMINES HIGH SCHOOL

PLAQUEMINES PARISH SCHOOL BOARD

BURAS, LOUISIANA 70041

34121 HIGHWAY 23

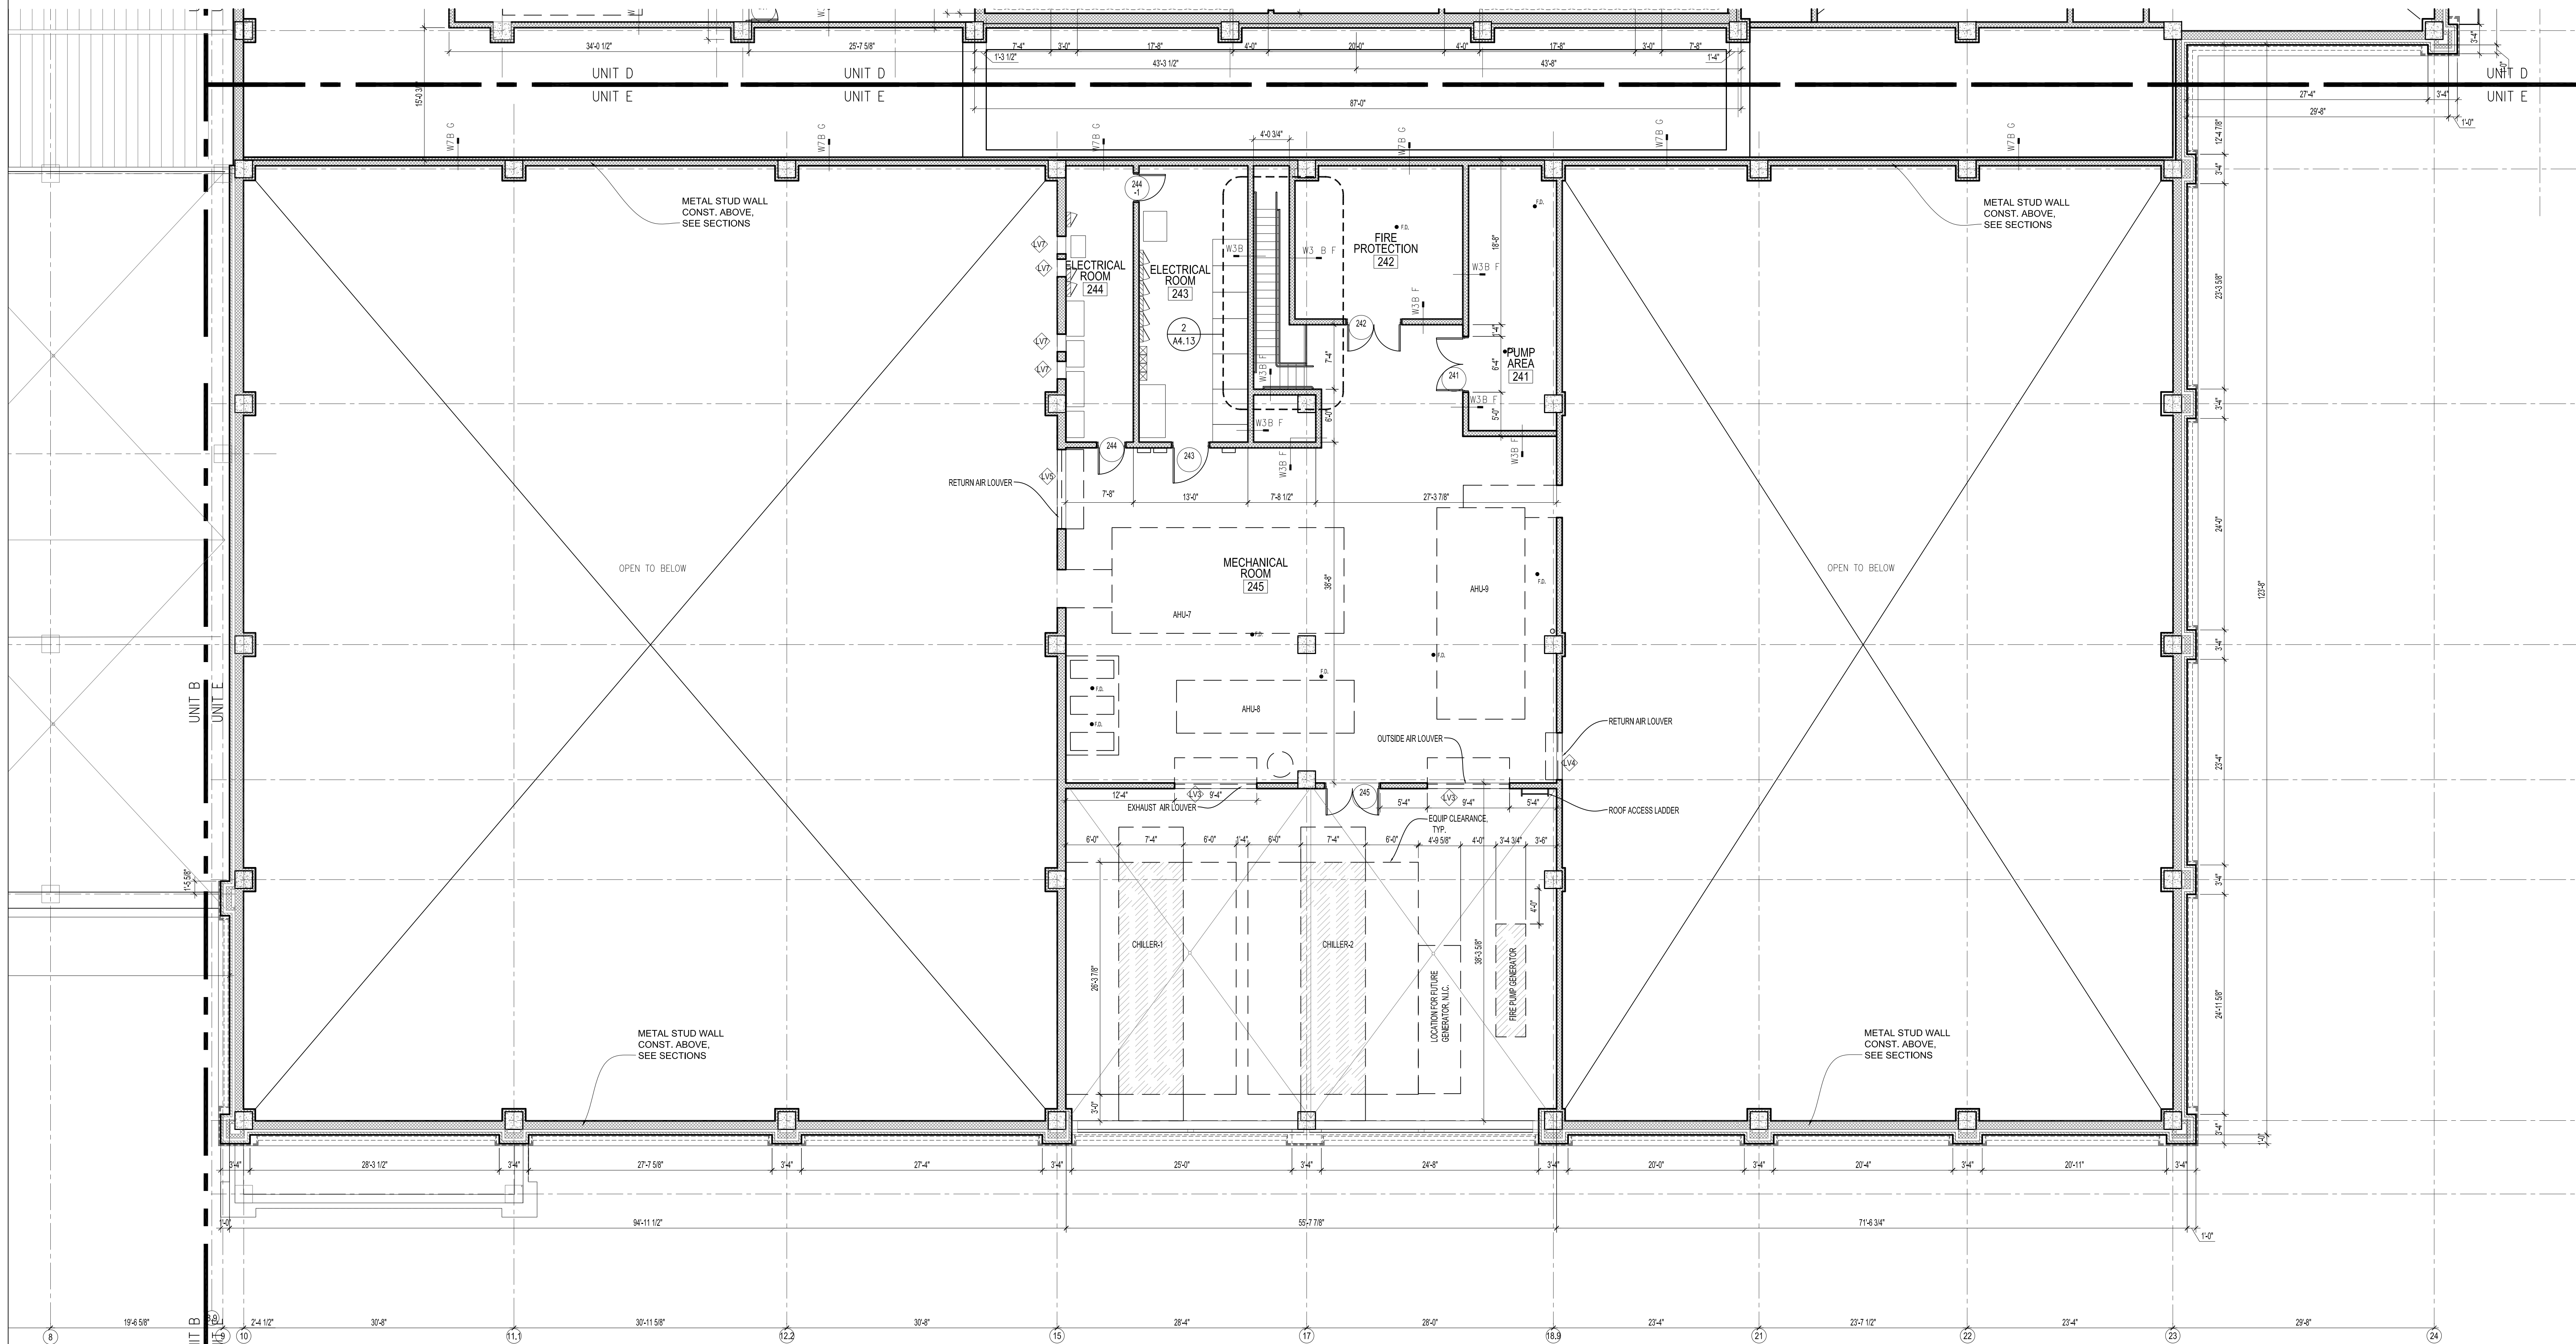

1 SECOND FLOOR PLAN - UNIT E  
A1.12 1/8" = 1'-0"

|              |              |
|--------------|--------------|
| DATE ISSUED: | 21 JUNE 2010 |
| REVISED:     | RAB,BJM      |
| REVISED:     |              |
| REVISED:     |              |
| REVISED:     |              |
| DRAWN BY:    |              |
| CHECKED BY:  | CEV          |
| PHASE:       |              |

100% CONSTRUCTION DOCUMENTS

09013B

TITLE:  
SECOND FLOOR PLAN  
UNIT E

SHEET:

A1.12