


1  
A-6.8A  
WEST ELEVATION - MUSIC/PERFORMANCE ROOM  
RM. #413

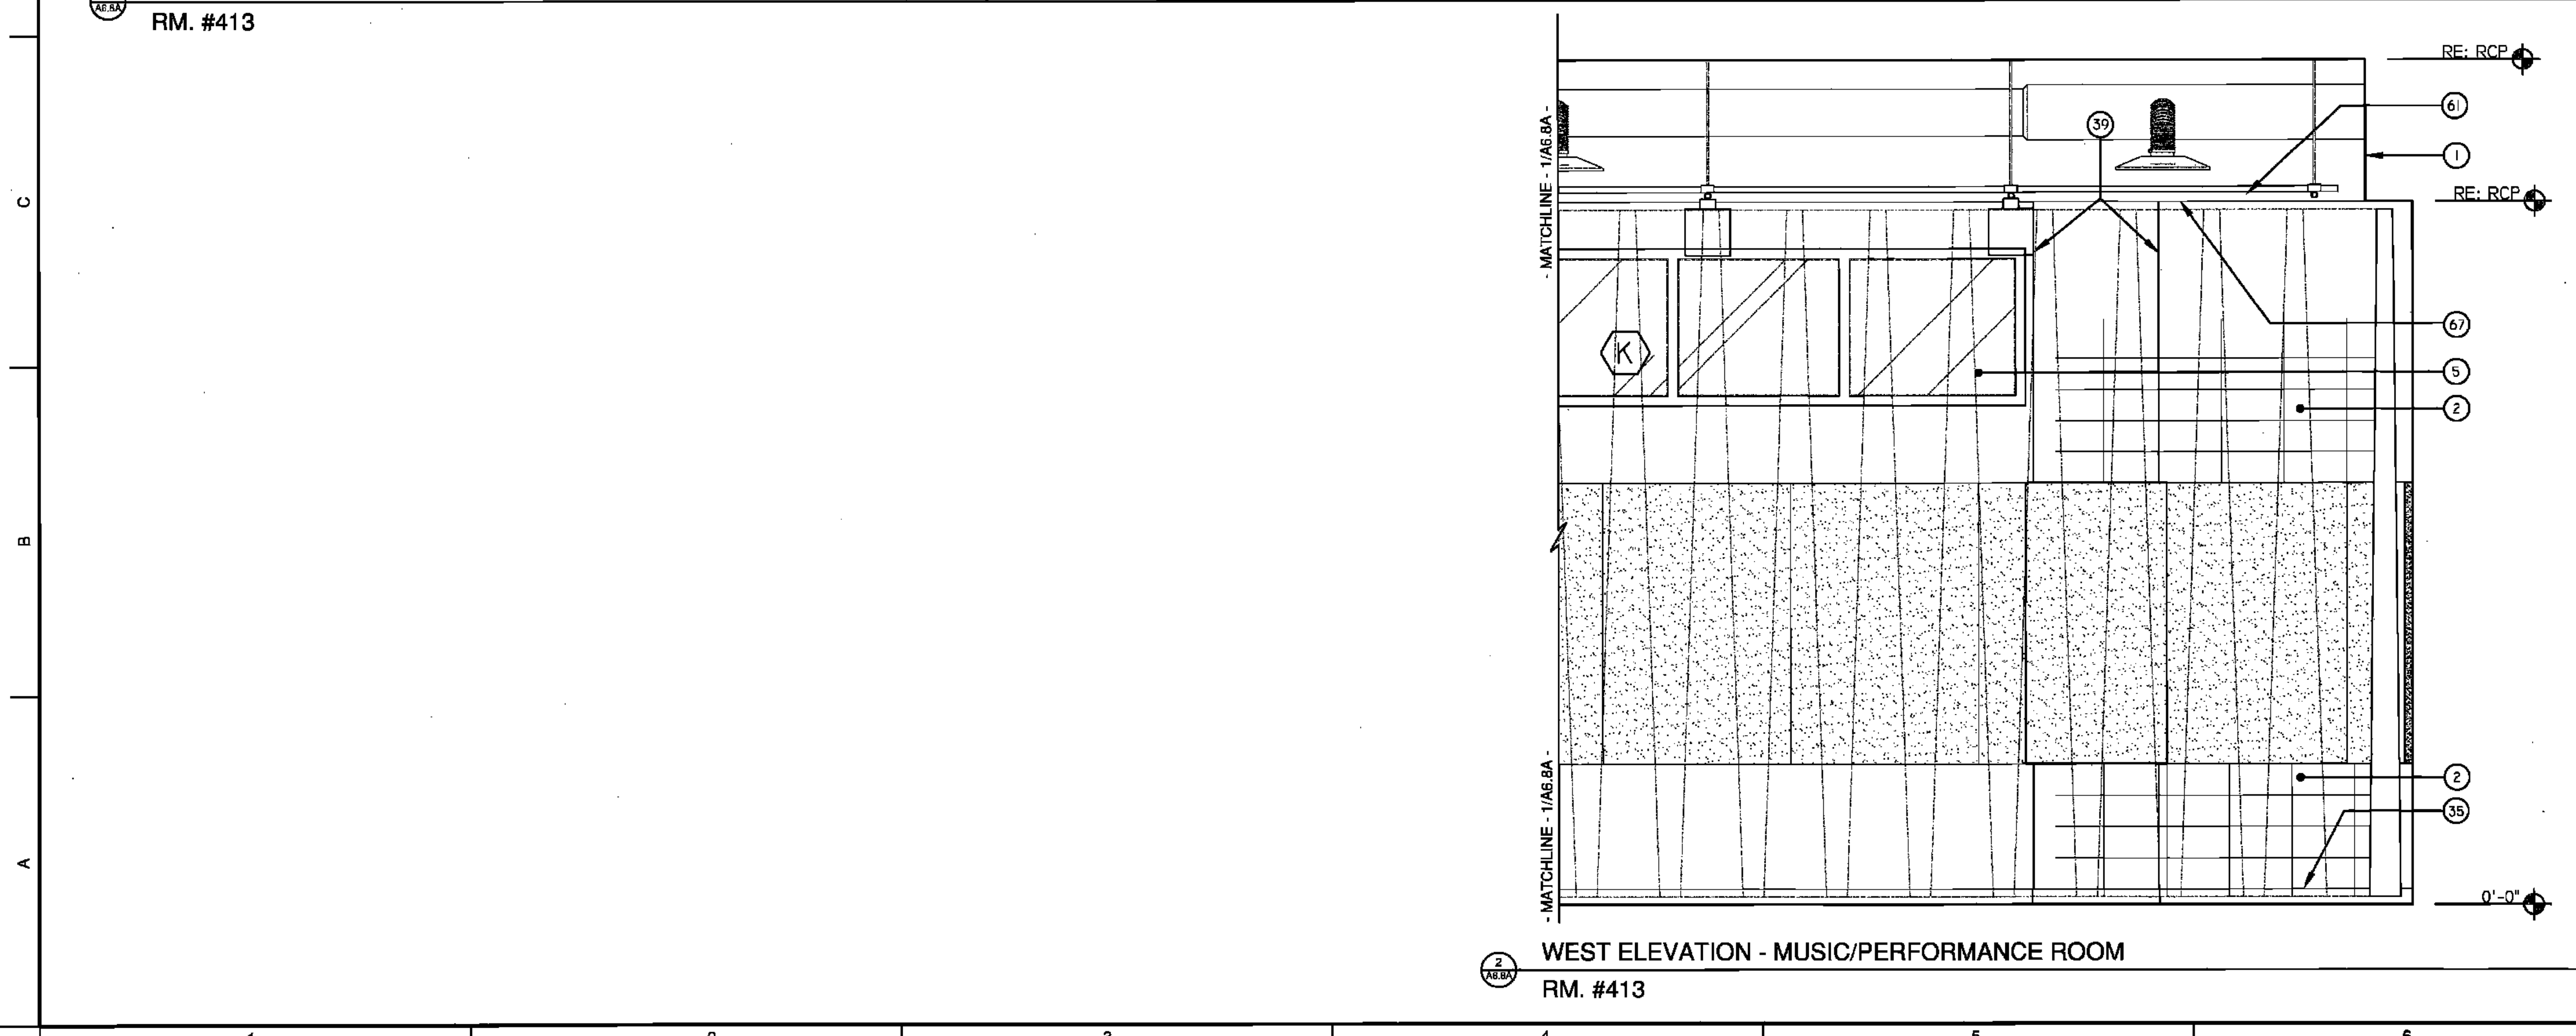

2  
A-6.8A  
WEST ELEVATION - MUSIC/PERFORMANCE ROOM  
RM. #413

**LEGEND**

1 GYPSUM FURDOWN (RE: FIN. SCH.)	38 SHOWER CURTAIN ROD
2 CMU (RE: FIN. SCH.)	39 EDGE OF FILASTER
3 ACOUSTICAL WALL PANELS (RE: FIN. SCH.)	40 PARTITION MNTD DISP. (NIC)
4 WINDOW SYSTEM (RE: WIN. SCH.)	41 WALL MOUNTED SINK
5 LIGHT FIXTURE (RE: ELEC)	42 UNDERMOUNT SINK
6 LAMINATE SURFACE COUNTER TOP	43 UTILITY SINK
7 ETCHED GLASS SIGNAGE (RE: SPECS)	44 TACK STRIP
8 BACKFLASH TO MATCH COUNTER	45 PRECAST CONCRETE (RE: STR DWGS)
9 WOOD CABINETS W/ LAMINATE FINISH	46 PIN-MOUNTED SIGNAGE
10 PAINTED CABINETS/ SHELVES	47 SAFETY SHOWER, RE: SPECS
11 MIRROR	48 ELECTRONIC WHITE BOARD
12 TACK BOARD	49 FLAG HOLDER
13 BLACK EPOXY RESIN COUNTER TOP	50 SURFACE RACEWAY
14 LIGHT SHELF	51 ROOM PLAQUE
15 VENTHOOD	52 DECORATIVE HANDRAIL SYSTEM (RE: SPECS)
16 MARKER BOARD	53 MOTORIZED WINDOW SHADE
17 SOAP DISPENSER (NIC)	54 STAGE CURTAINS (RE: FIN SCH & FLR PLN)
18 HAND DRYER	55 MOTORIZED BLEACHERS W/ INTEGRAL HANDRAIL SYSTEM
19 WALL CLOCK	56 CEILING MNTD RETRACTABLE PROJECTION SCREEN
20 WALL PADS (RE: FIN. SCH.)	57 DOOR (RE: DOOR SCH.)
21 SCORE BOARD	58 NOT USED
22 PIN MOUNTED SIGNAGE	59 BASKETBALL BACKSTOP
23 FIRE STATION	60 MECH DUCTWORK (RE:MECH)
24 TOWEL DISPENSER	61 LIGHT FIXTURE (RE: ELEC)
25 CLUBBIES	62 TRUSSES (RE: STRUCTURAL)
26 EDGE OF WALL	63 SCOREBOARD (RE: SPECS)
27 MAP HOOKS	64 ELECTRIC DIVIDER CURTAIN SECURED TO STRUCTURE.
28 SHOWER SEAT	65 RECESSED WALL
29 WATER FOUNTAIN	66 LIGHTWIGHT CURTAIN (REFIN SCH & FR PLN)
30 FLR BASE (RE: FIN SCH)	67 SUSPENDED PIPE GRID SYSTEM SECURED TO STRUC.
31 SOAP DISH (NIC)	68 POWER JUNCTION BOX SECURED TO PIPE GRID SYS.
32 METAL STORAGE RACK	69 MOTOR OPERATED FOLDING PARTITION WALL
	70 PARTITION STACK STORAGE
	71 CIRCULATION DESK
	72 LIBRARY SHELVING SYSTEM

**KEY PLAN**

BIDDING DOCUMENTS 05/04/10	
NO. REVISION	DATE
PARKVIEW SCHOOL PROJECT	
4617 MIRABEAU AVE. NEW ORLEANS, LA 70126	
09009	JOB NO
INTERIOR ELEVATIONS TITLE	
1/2" = 1'-0" SCALE	
MMM/AB / CW DRAWN/CHK	
<b>A-6.8A</b>	
FULLY SPRINKLERED BUILDING	
<b>RWA</b>	
ROZAS WARD ARCHITECTS	
A PROFESSIONAL CORPORATION www.rozas-ward.com	
1100 POYDRAS ST. SUITE 3550 NO LA 70188 504.524.4375	