




8 | DETAIL SCALE = 1"=1'-0"

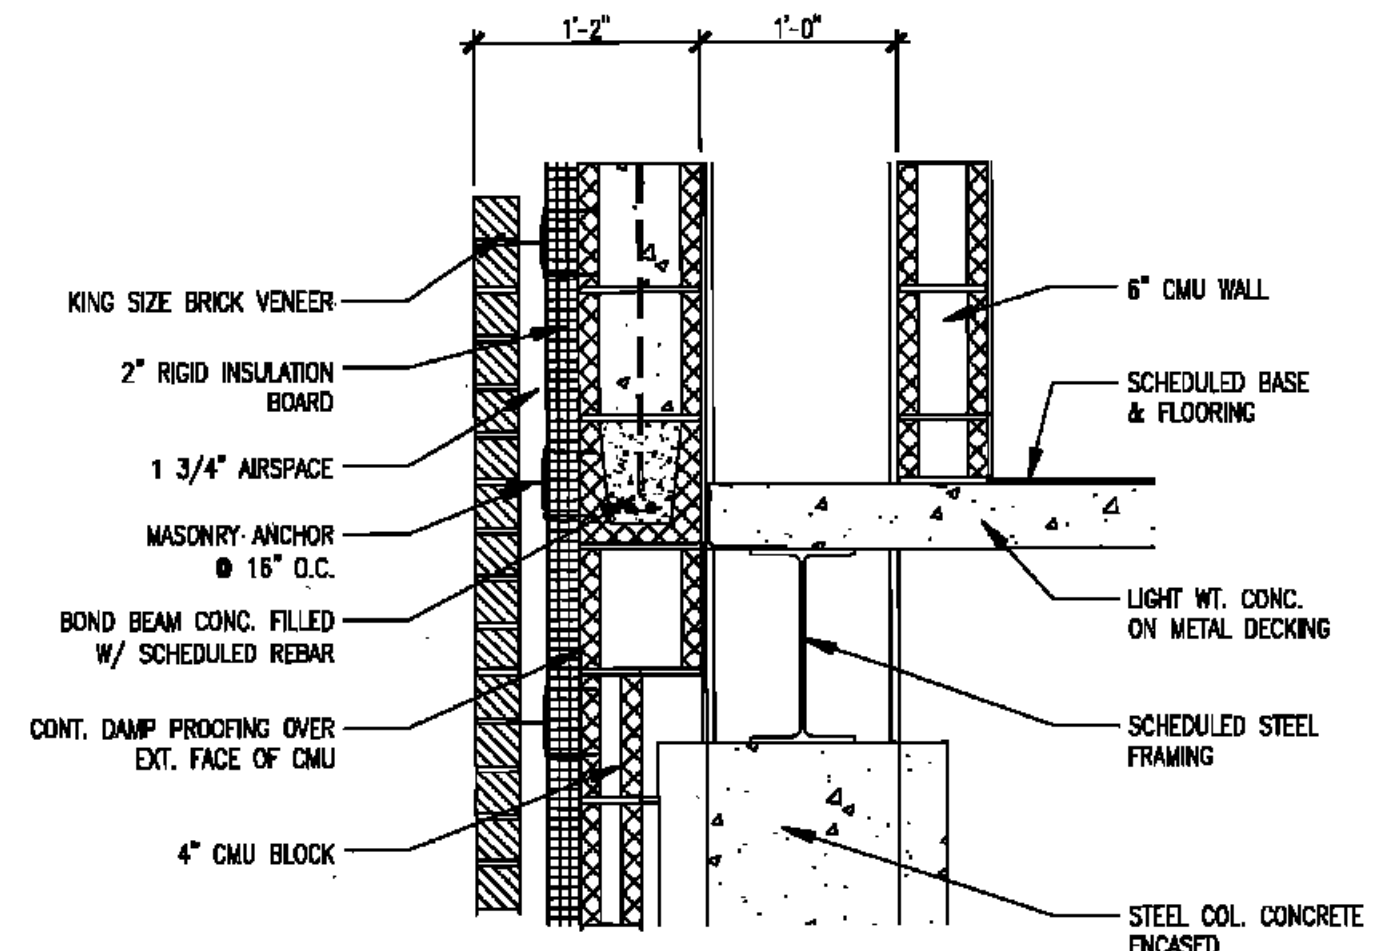


7 | DETAIL SCALE = 1"=1'-0"

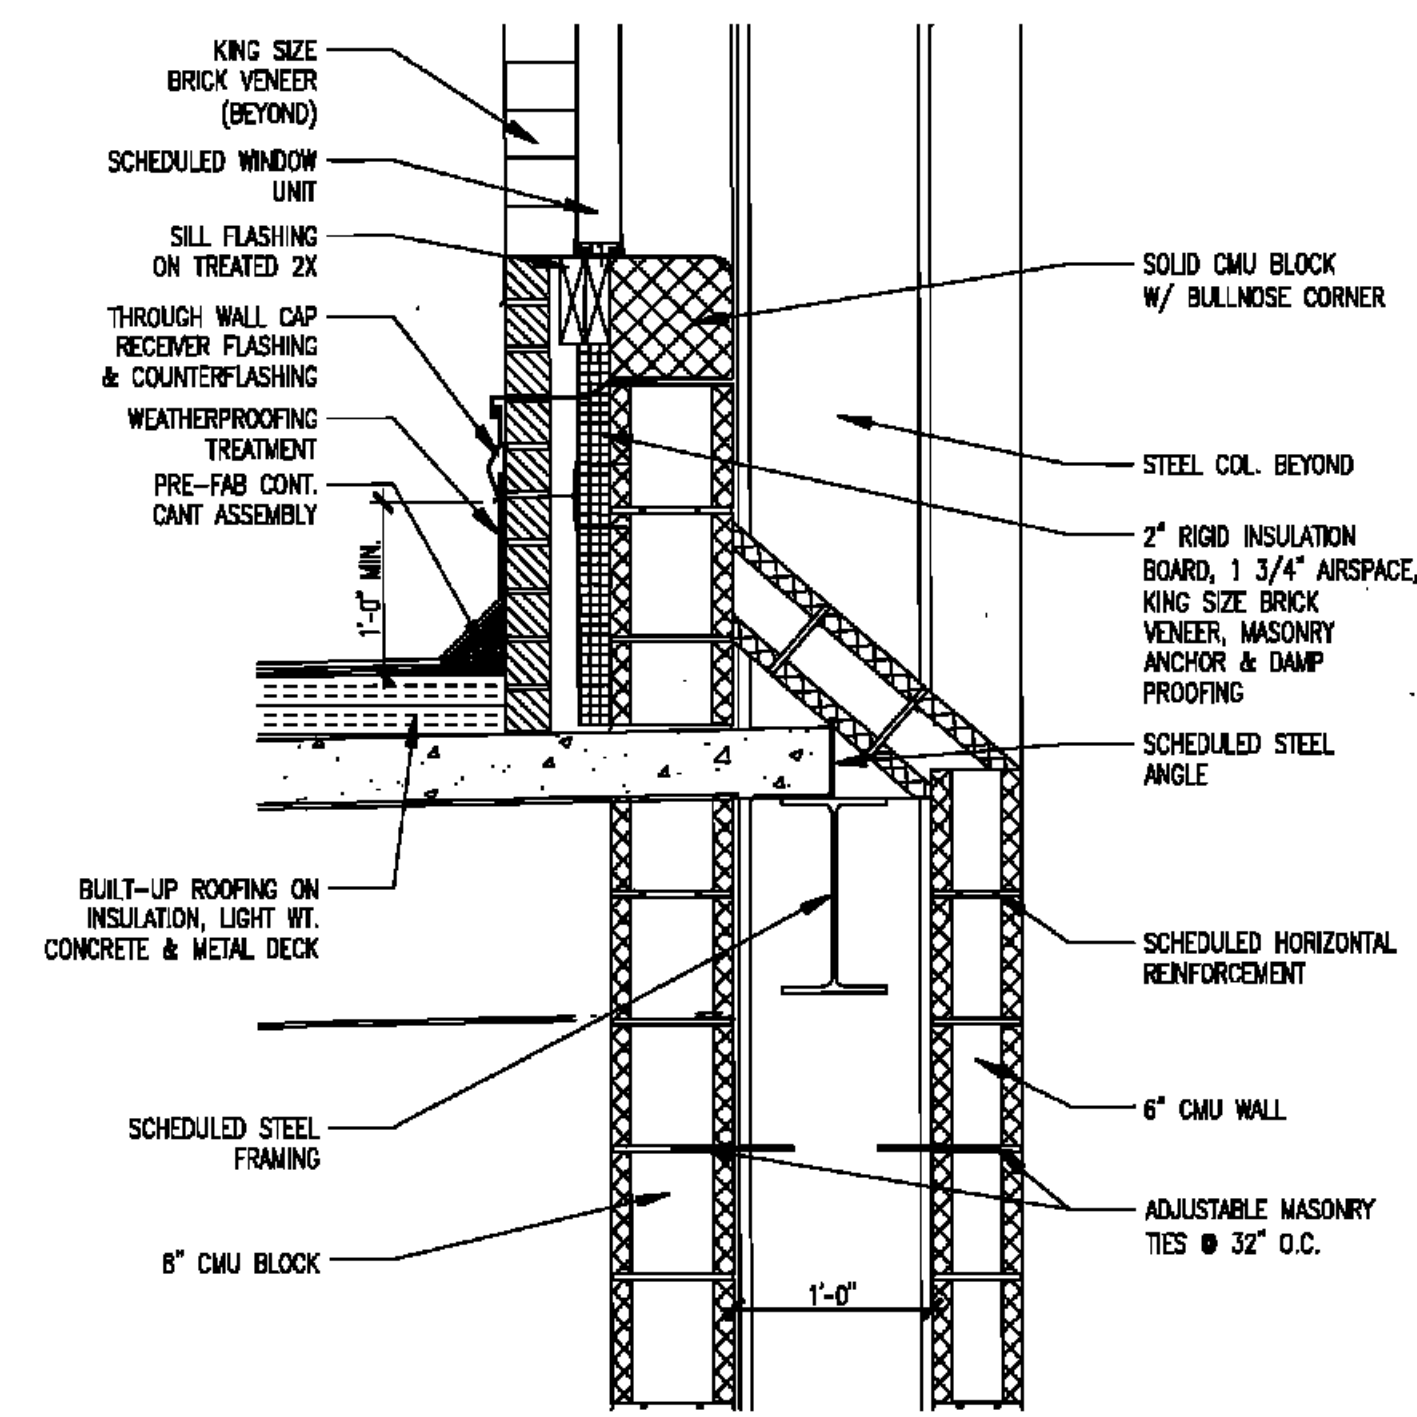


6 | DETAIL SCALE = 1"=1'-0"

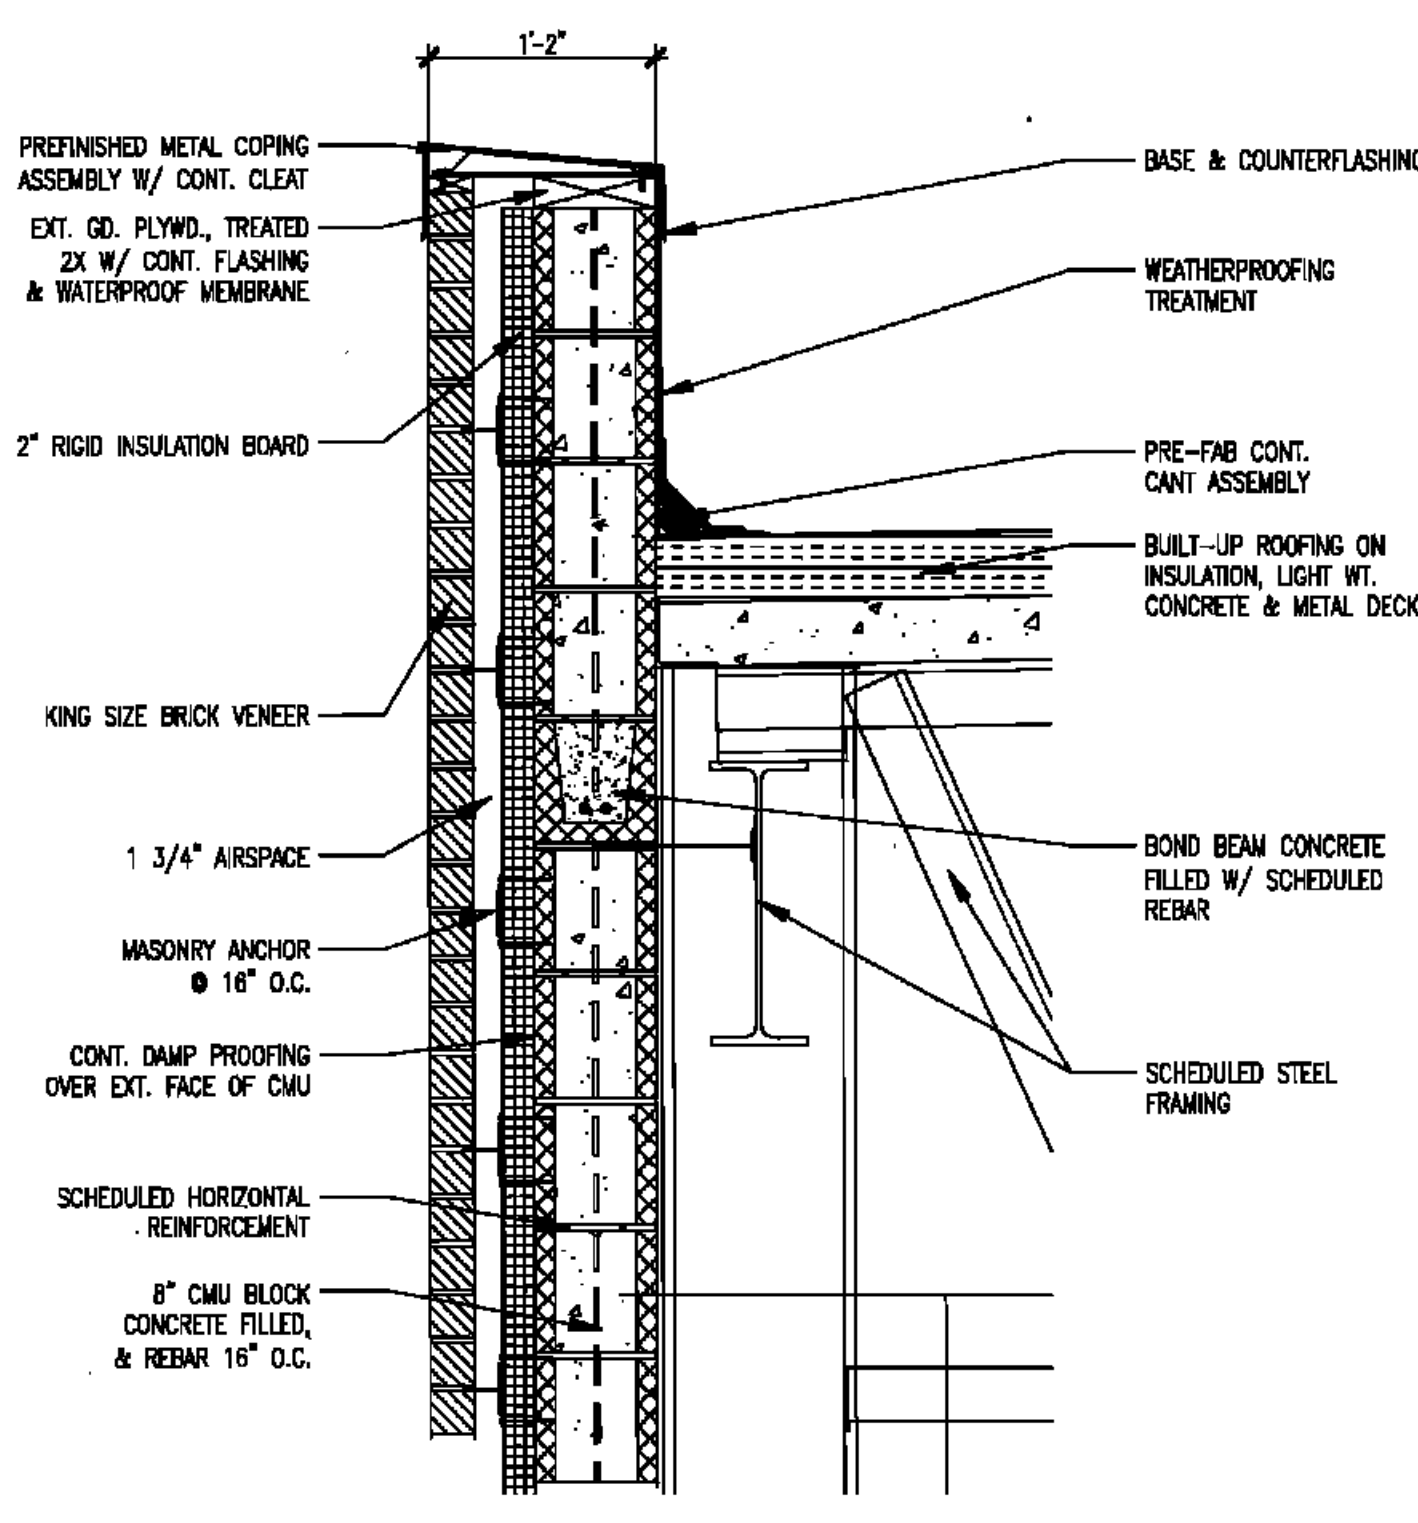


5 | DETAIL SCALE = 1"=1'-0"

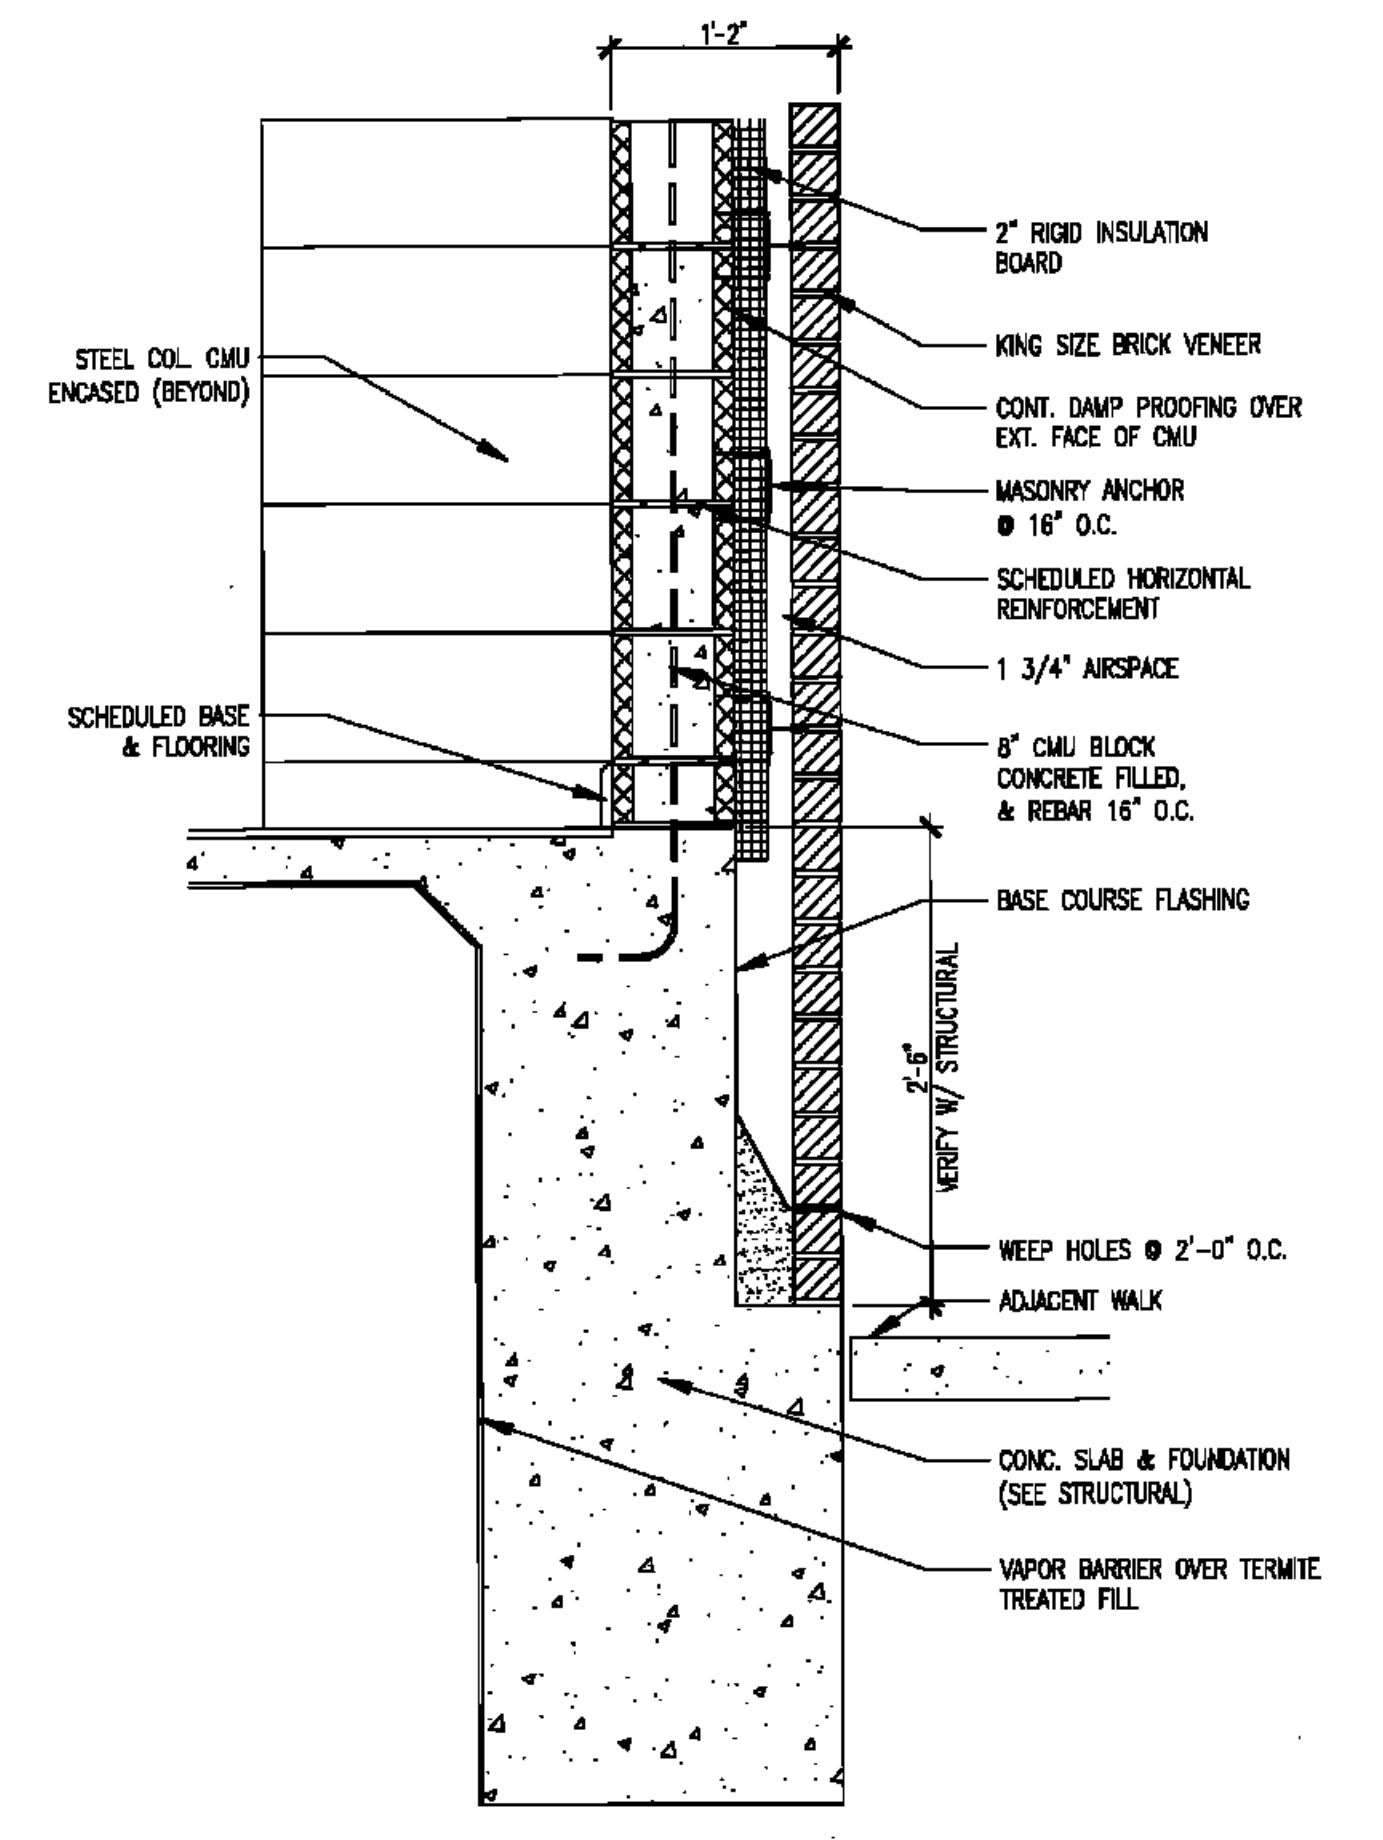


4 | DETAIL SCALE = 1"=1'-0"

 

3 | NOT USED

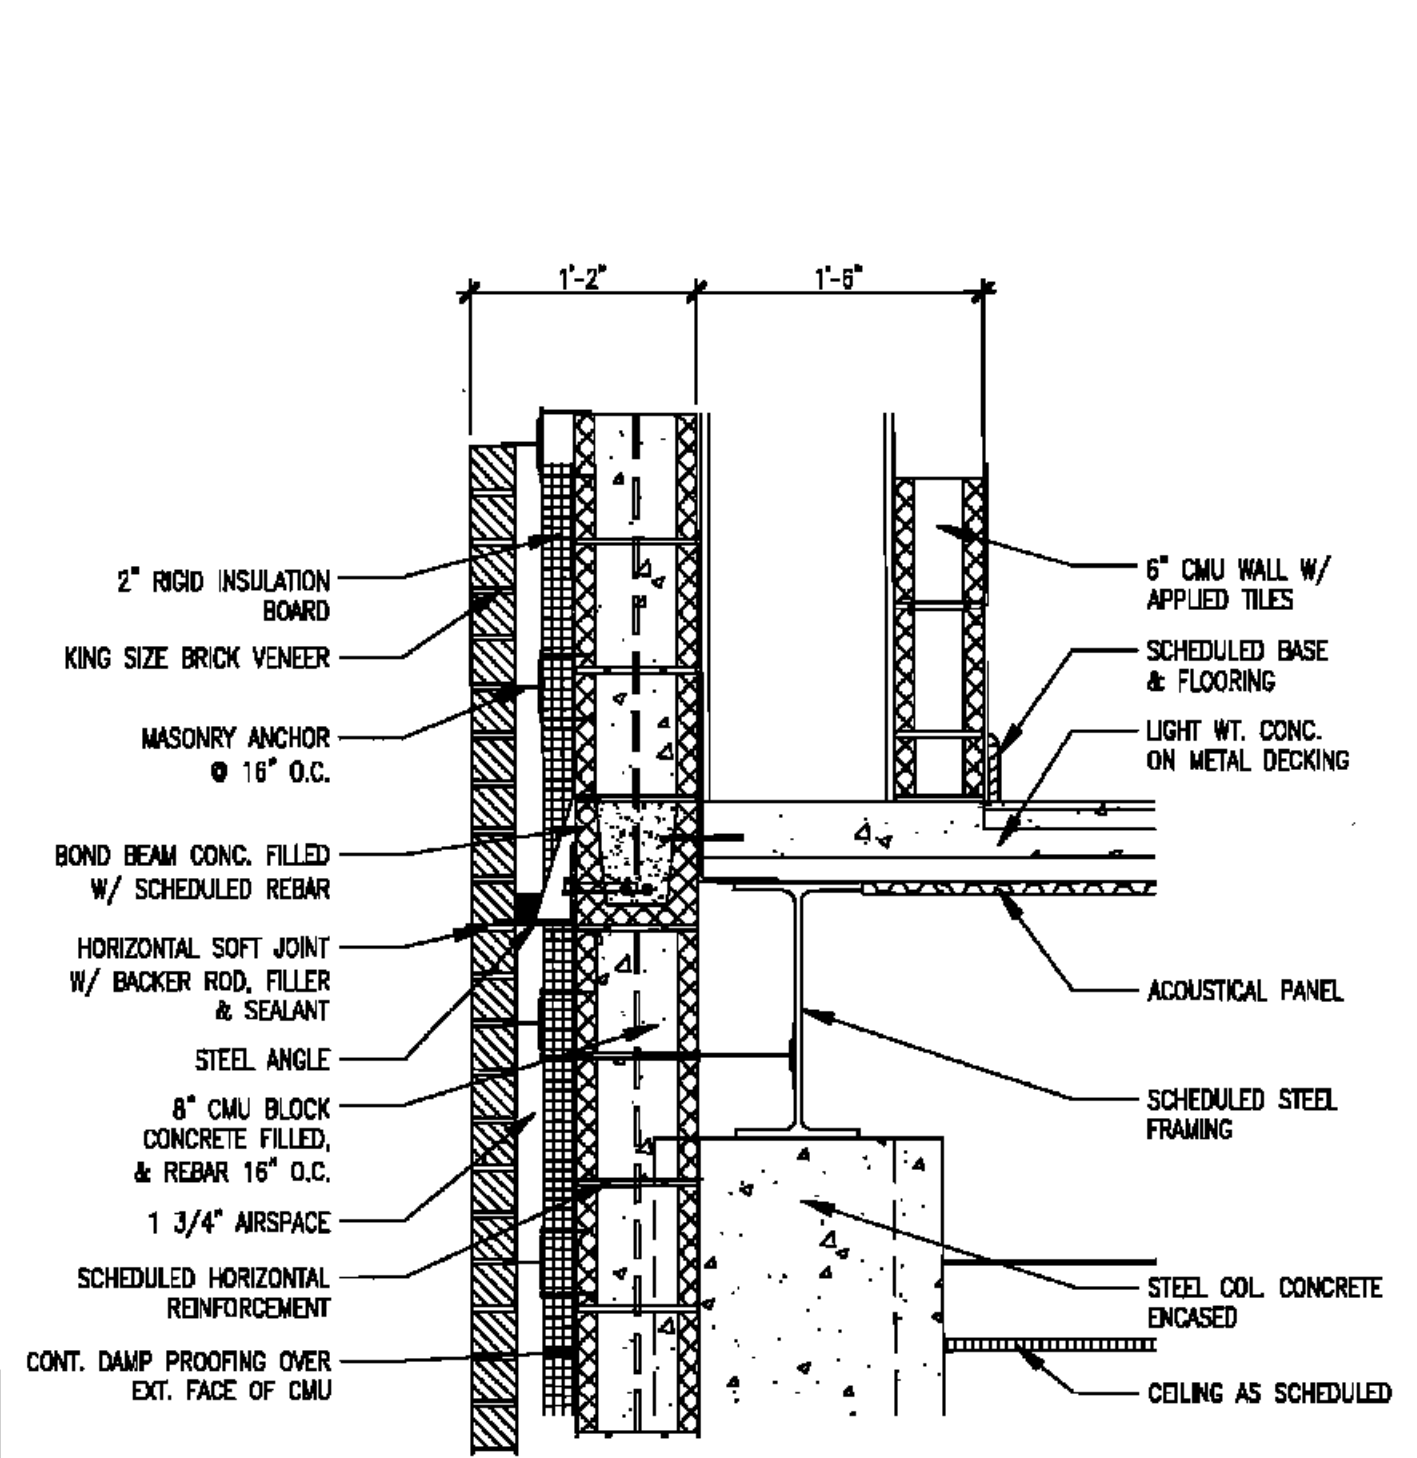

2 | DETAIL SCALE 1"=1'-0"

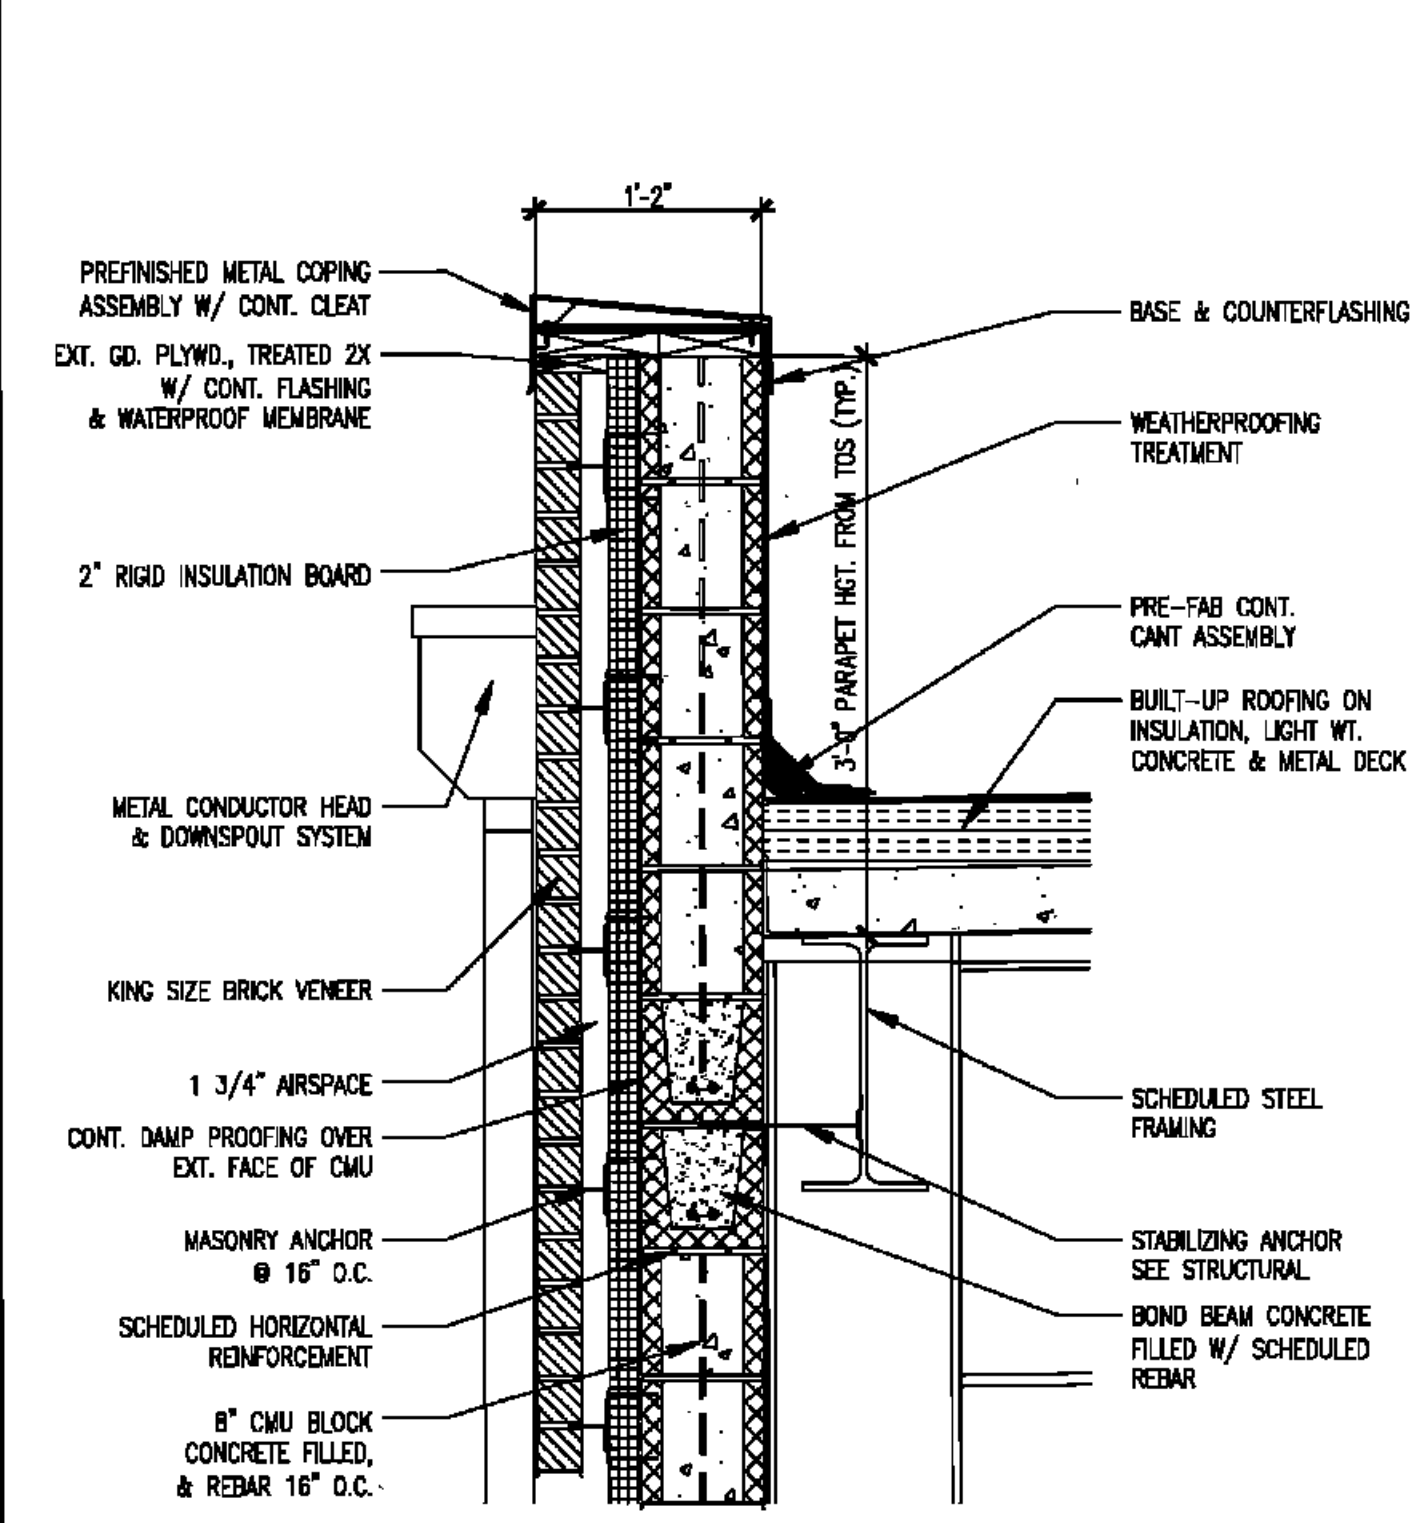

1 | DETAIL SCALE 1"=1'-0"

BYRON J. STEWART & ASSOC.  
ARCHITECTS & PLANNERS, APC  
2300 MARENGO STREET  
NEW ORLEANS, LOUISIANA 70115  
(504) 524-5337 (504) 527-5442 FAX

**PRK**  
Architecture  
Engineering  
Planning  
Facility Consulting

**CARTER G. WOODSON SCHOOL**  
RECOVERY SCHOOL DISTRICT  
2514 THIRD STREET  
NEW ORLEANS, LOUISIANA

**FOR CONSTRUCTION**

JOB NUMBER: **BJB 128**

DATE: **04/28/10**

DRAWN BY: **P.M.L.G.**

CHECKED BY: **L.R.P.B.**

REVISIONS		
NO.	DATE	REVISION

SHEET TITLE: **WALL DETAILS**

SHEET: **A-6.10**