




8 | DETAIL SCALE = 1"=1'-0"

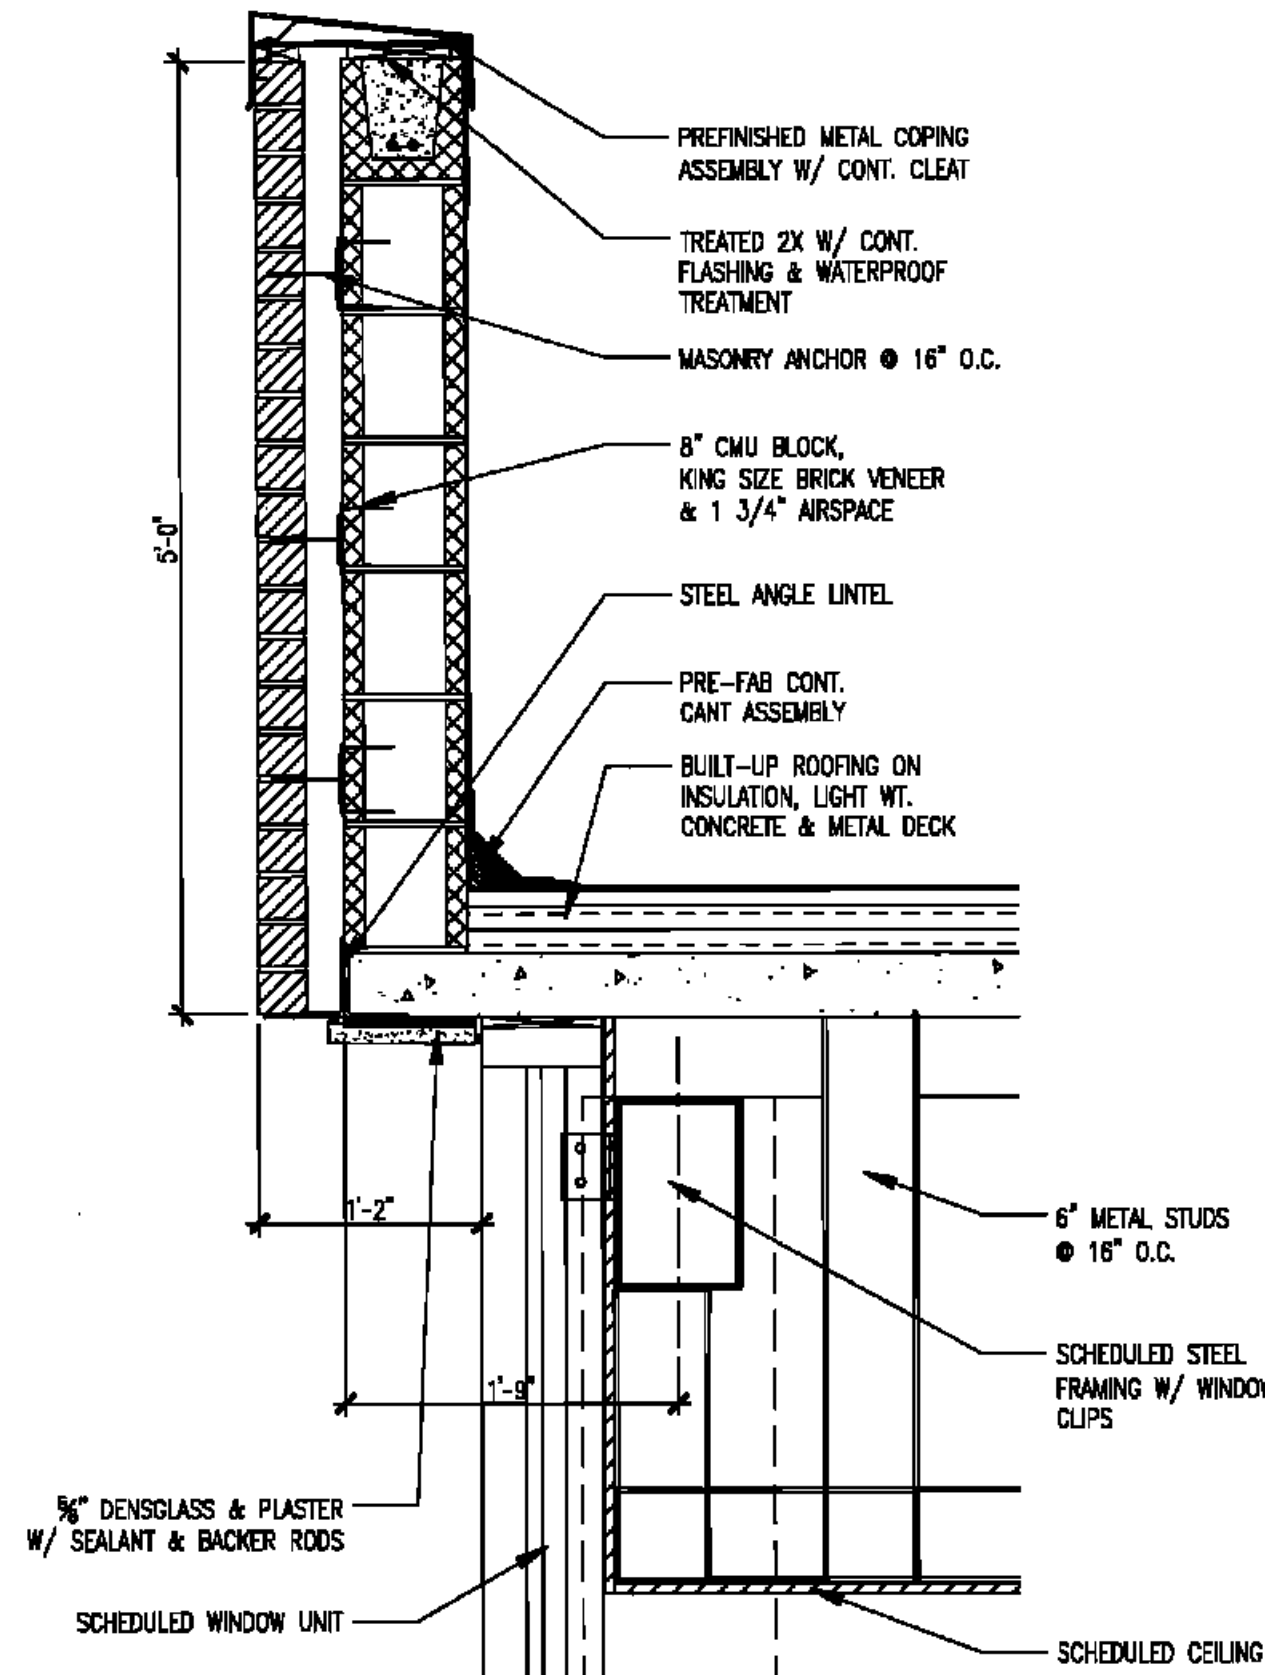


7 | DETAIL SCALE = 1"=1'-0"

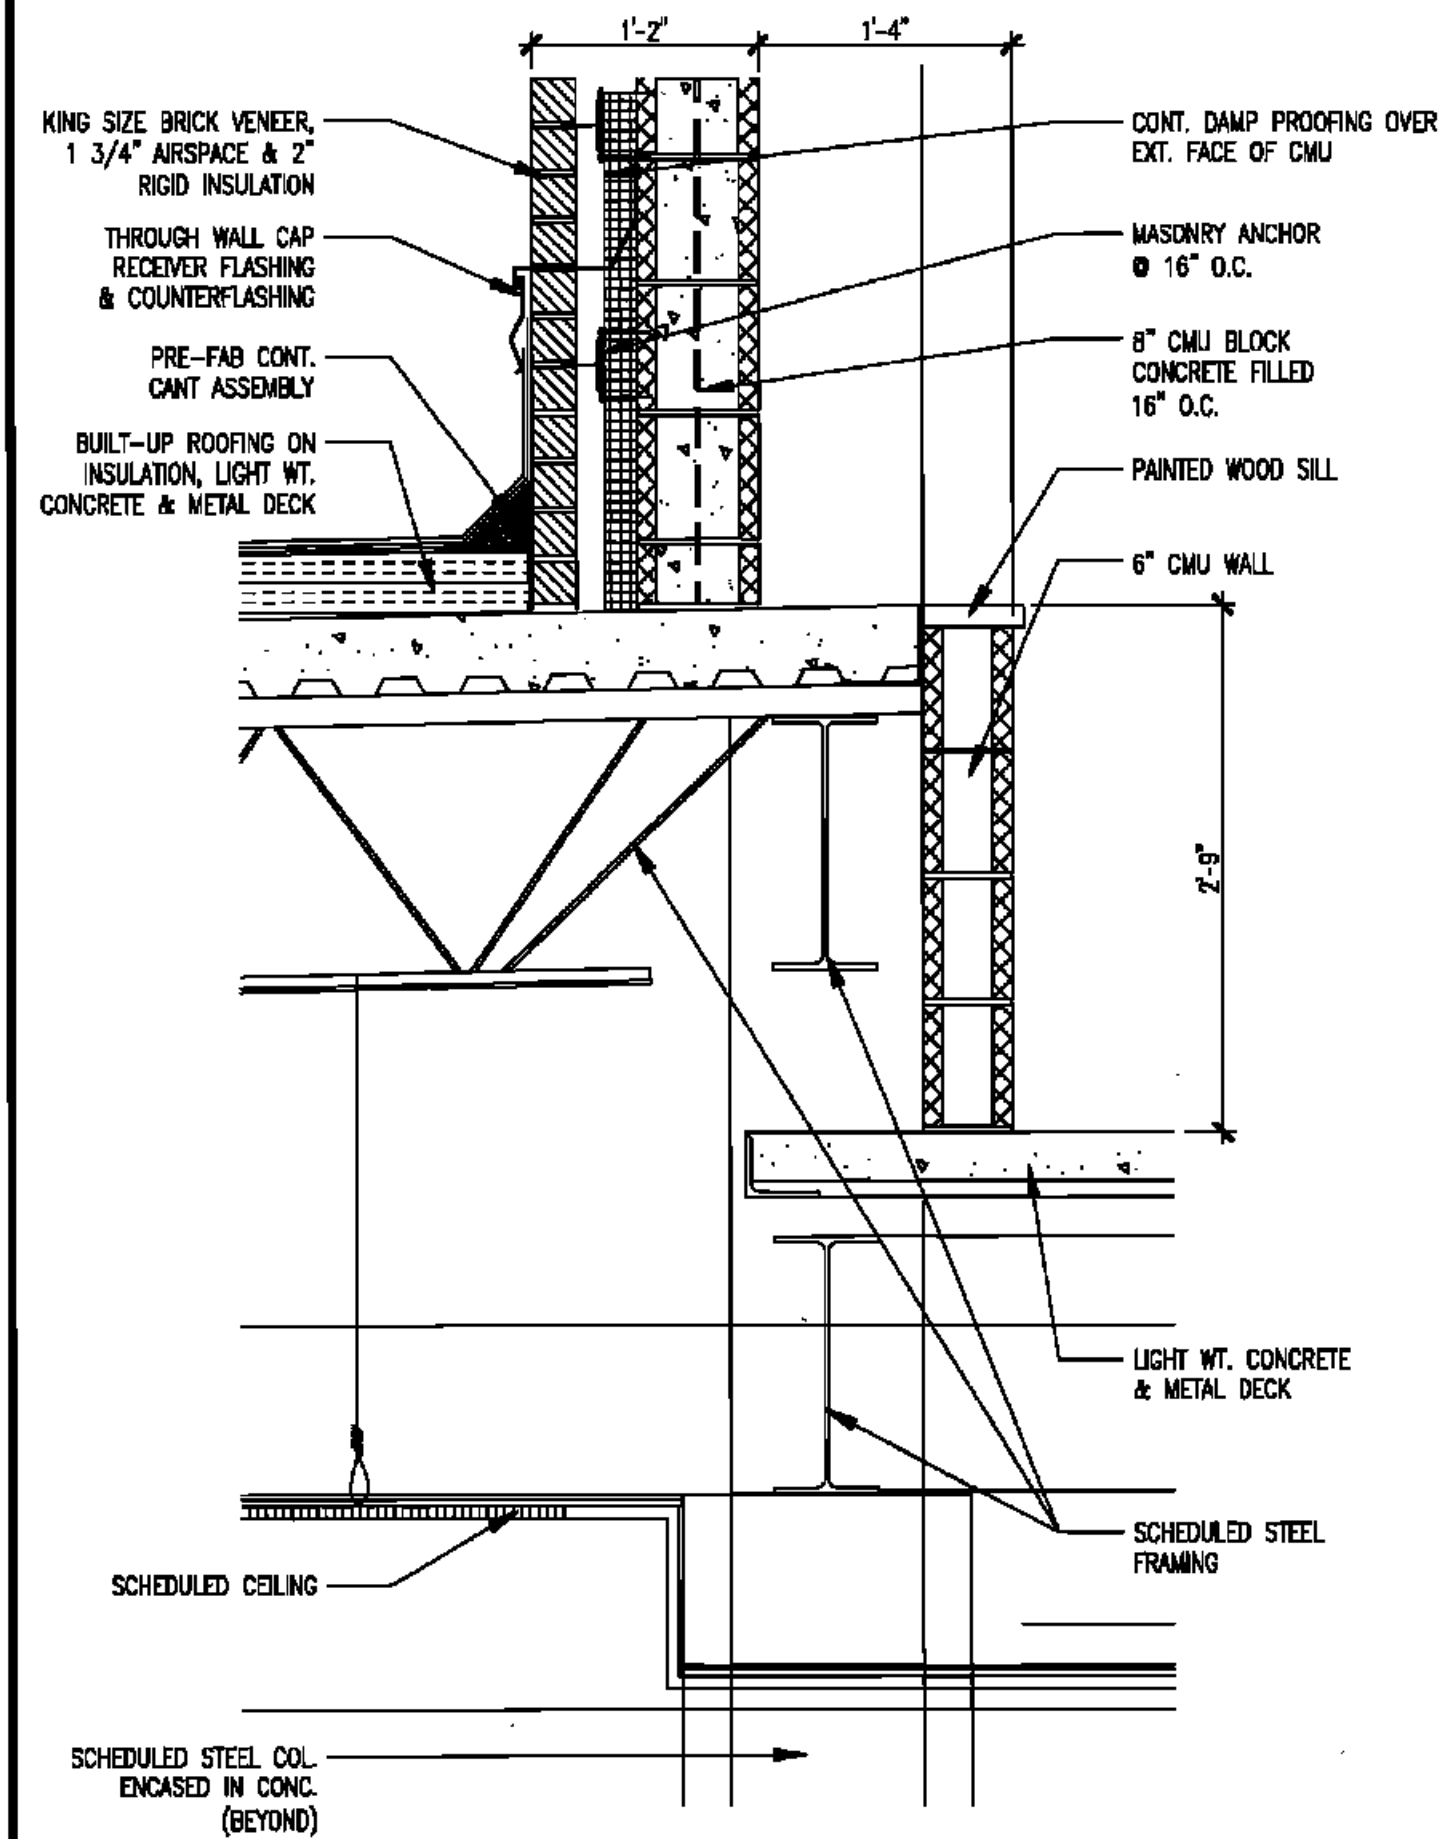


6 | DETAIL SCALE = 1"=1'-0"

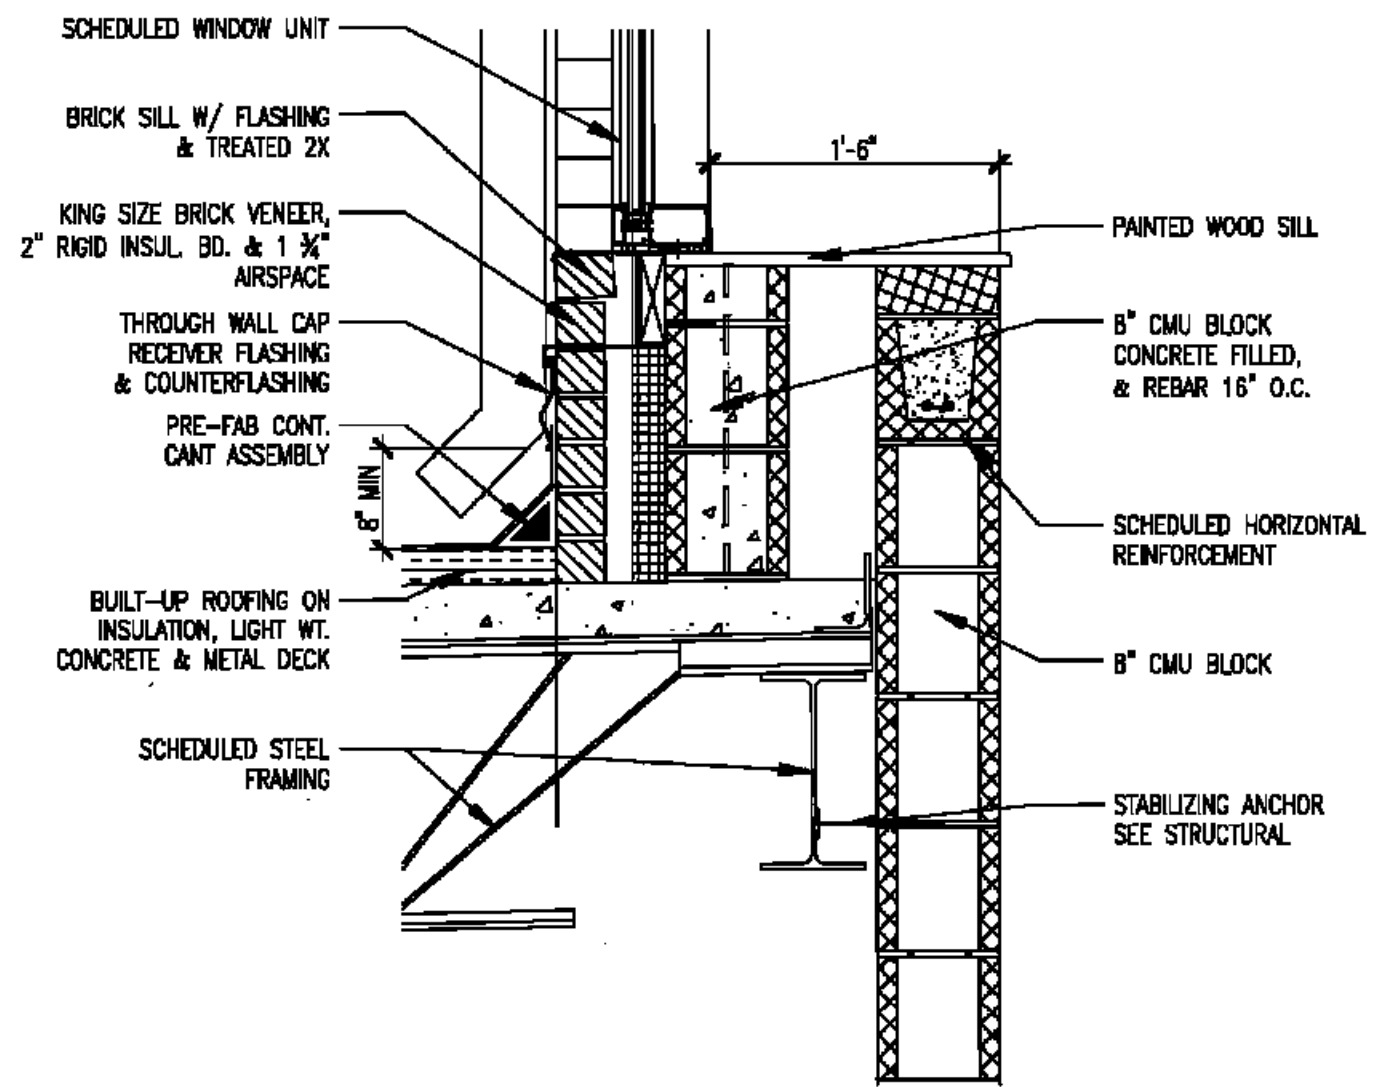


5 | DETAIL SCALE = 1"=1'-0"

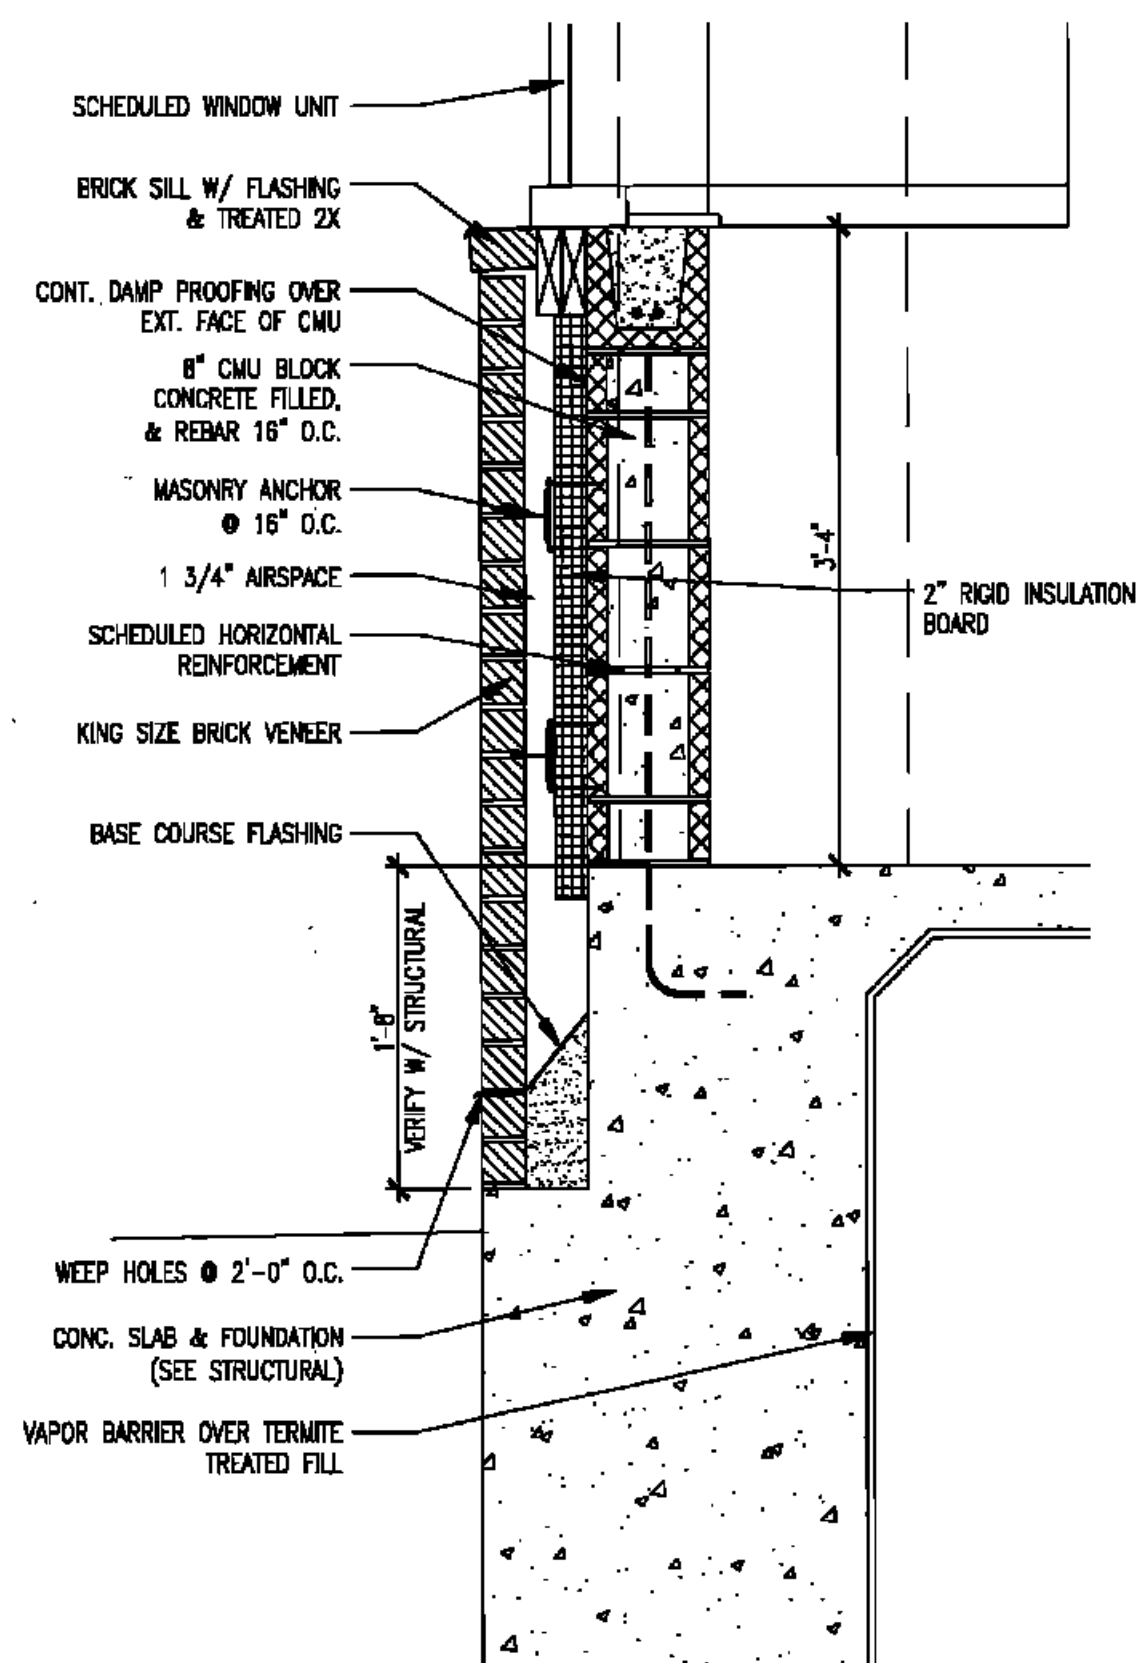

3 | DETAIL SCALE 1"=1'-0"

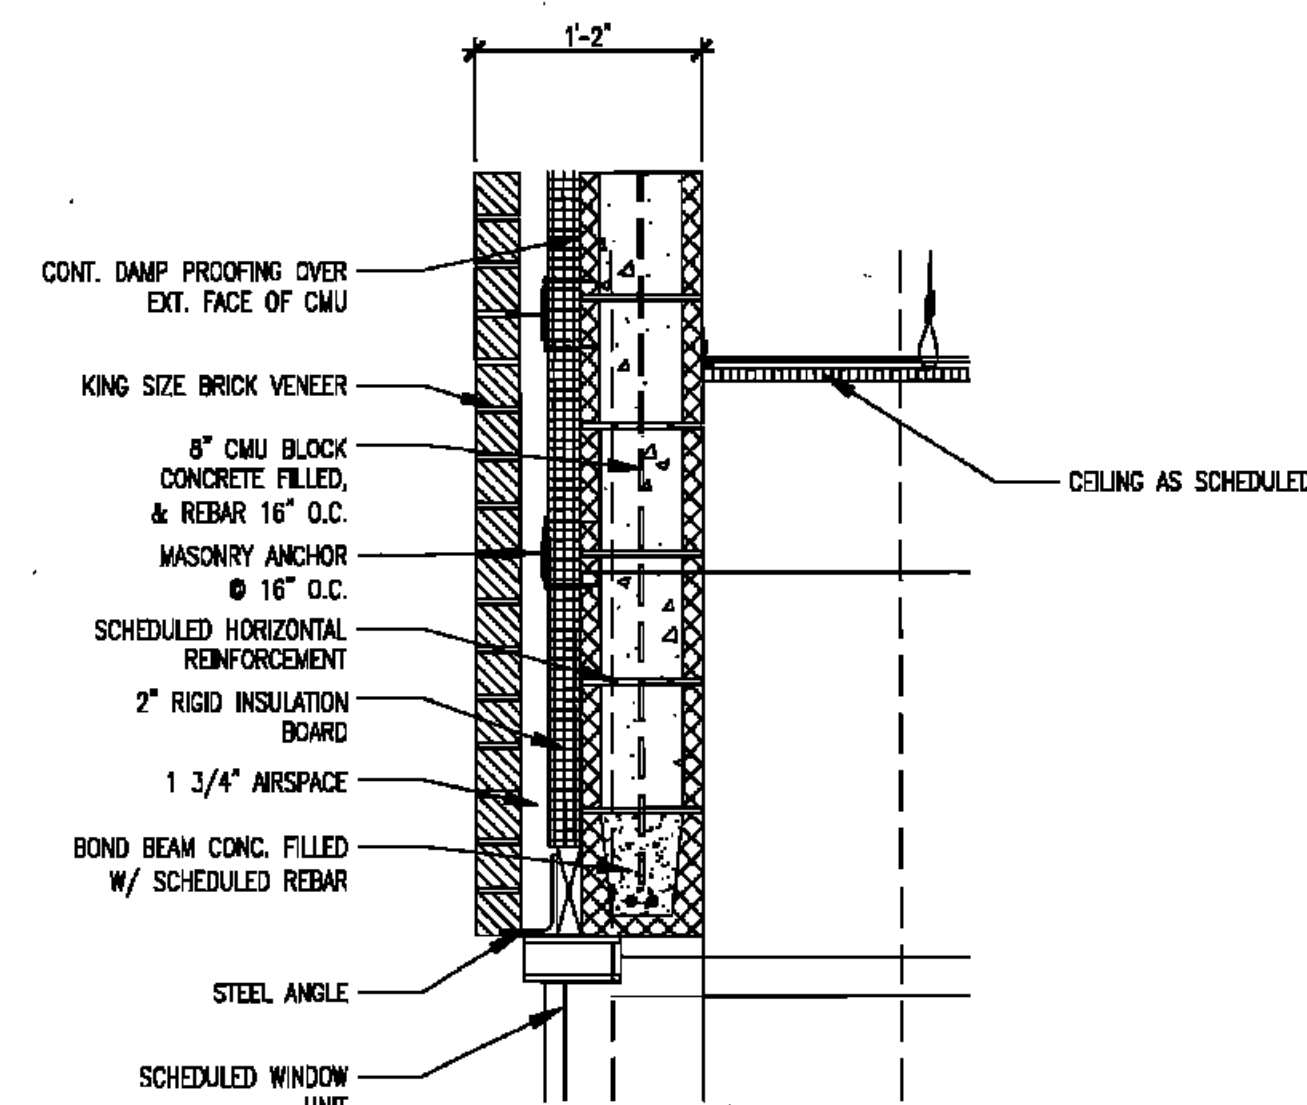


2 | DETAIL SCALE 1"=1'-0"

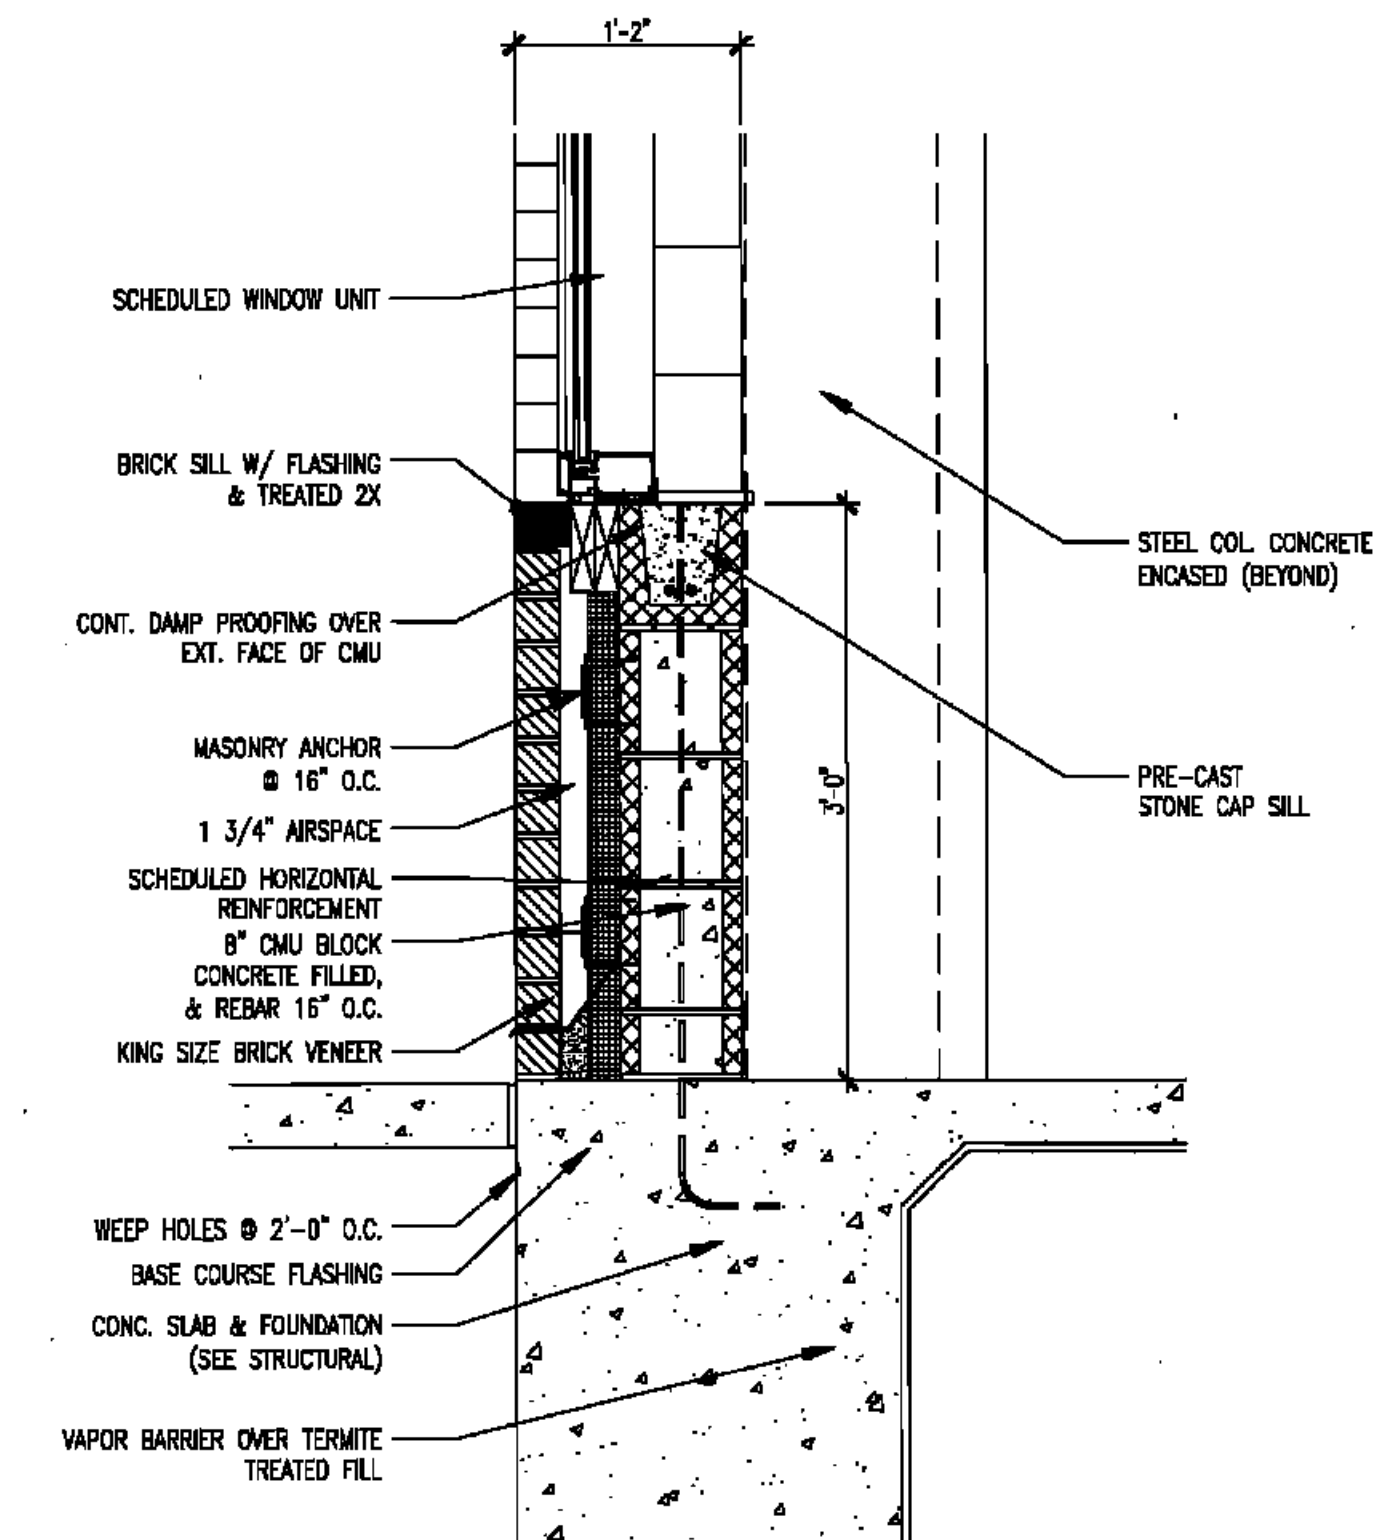

1 | DETAIL SCALE 1"=1'-0"

4 | NOT USED

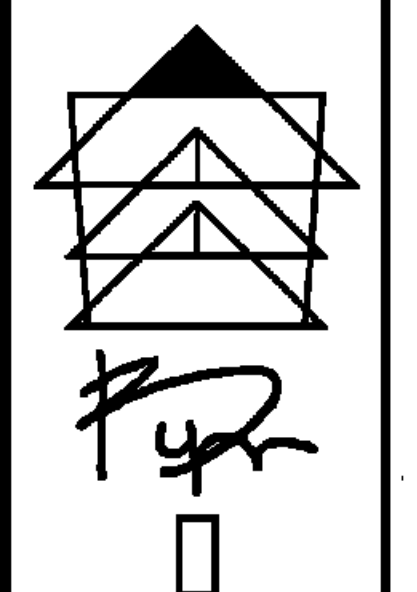

BYRON J. STEWART & ASSOC.
ARCHITECTS & PLANNERS, APC
2300 MARENGO STREET
NEW ORLEANS, LOUISIANA 70115
(504) 527-5339 (504) 527-5342 FAX



CARTER G. WOODSON SCHOOL
RECOVERY SCHOOL DISTRICT
2514 THIRD STREET
NEW ORLEANS, LOUISIANA

FOR CONSTRUCTION

JOB NUMBER: **BJS 126**

DATE: **04/28/10**

DRAWN BY: **P.M.-L.G.**

CHECKED BY: **L.R.-P.B.**

REVISIONS		
NO.	DATE	REVISION

SHEET TITLE: **WALL DETAILS**

SHEET: **A-6.11**

75 OF 228 SHEETS