

BYRON J. STEWART & ASSOC.  
ARCHITECTS & PLANNERS, APC  
2300 MAARENGO STREET  
NEW ORLEANS, LOUISIANA 70115  
(504) 527-5339 (504) 527-5342 FAX

**PRK**  
Architecture  
Engineering  
Planning  
Facility Consulting

**CARTER G. WOODSON SCHOOL**  
RECOVERY SCHOOL DISTRICT  
2614 THIRD STREET  
NEW ORLEANS, LOUISIANA

**FOR CONSTRUCTION**

JOB NUMBER: **BJS 128**  
DATE: **04/20/10**  
DRAWN BY: **P.M.-L.B.**  
CHECKED BY: **L.R.-P.B.**


REVISIONS		
NO.	DATE	REVISION

SHEET TITLE:  
**WALL DETAILS**



SHEET:  
**A-6.12**

**WALL DETAILS**



76 OF 223 SHEETS

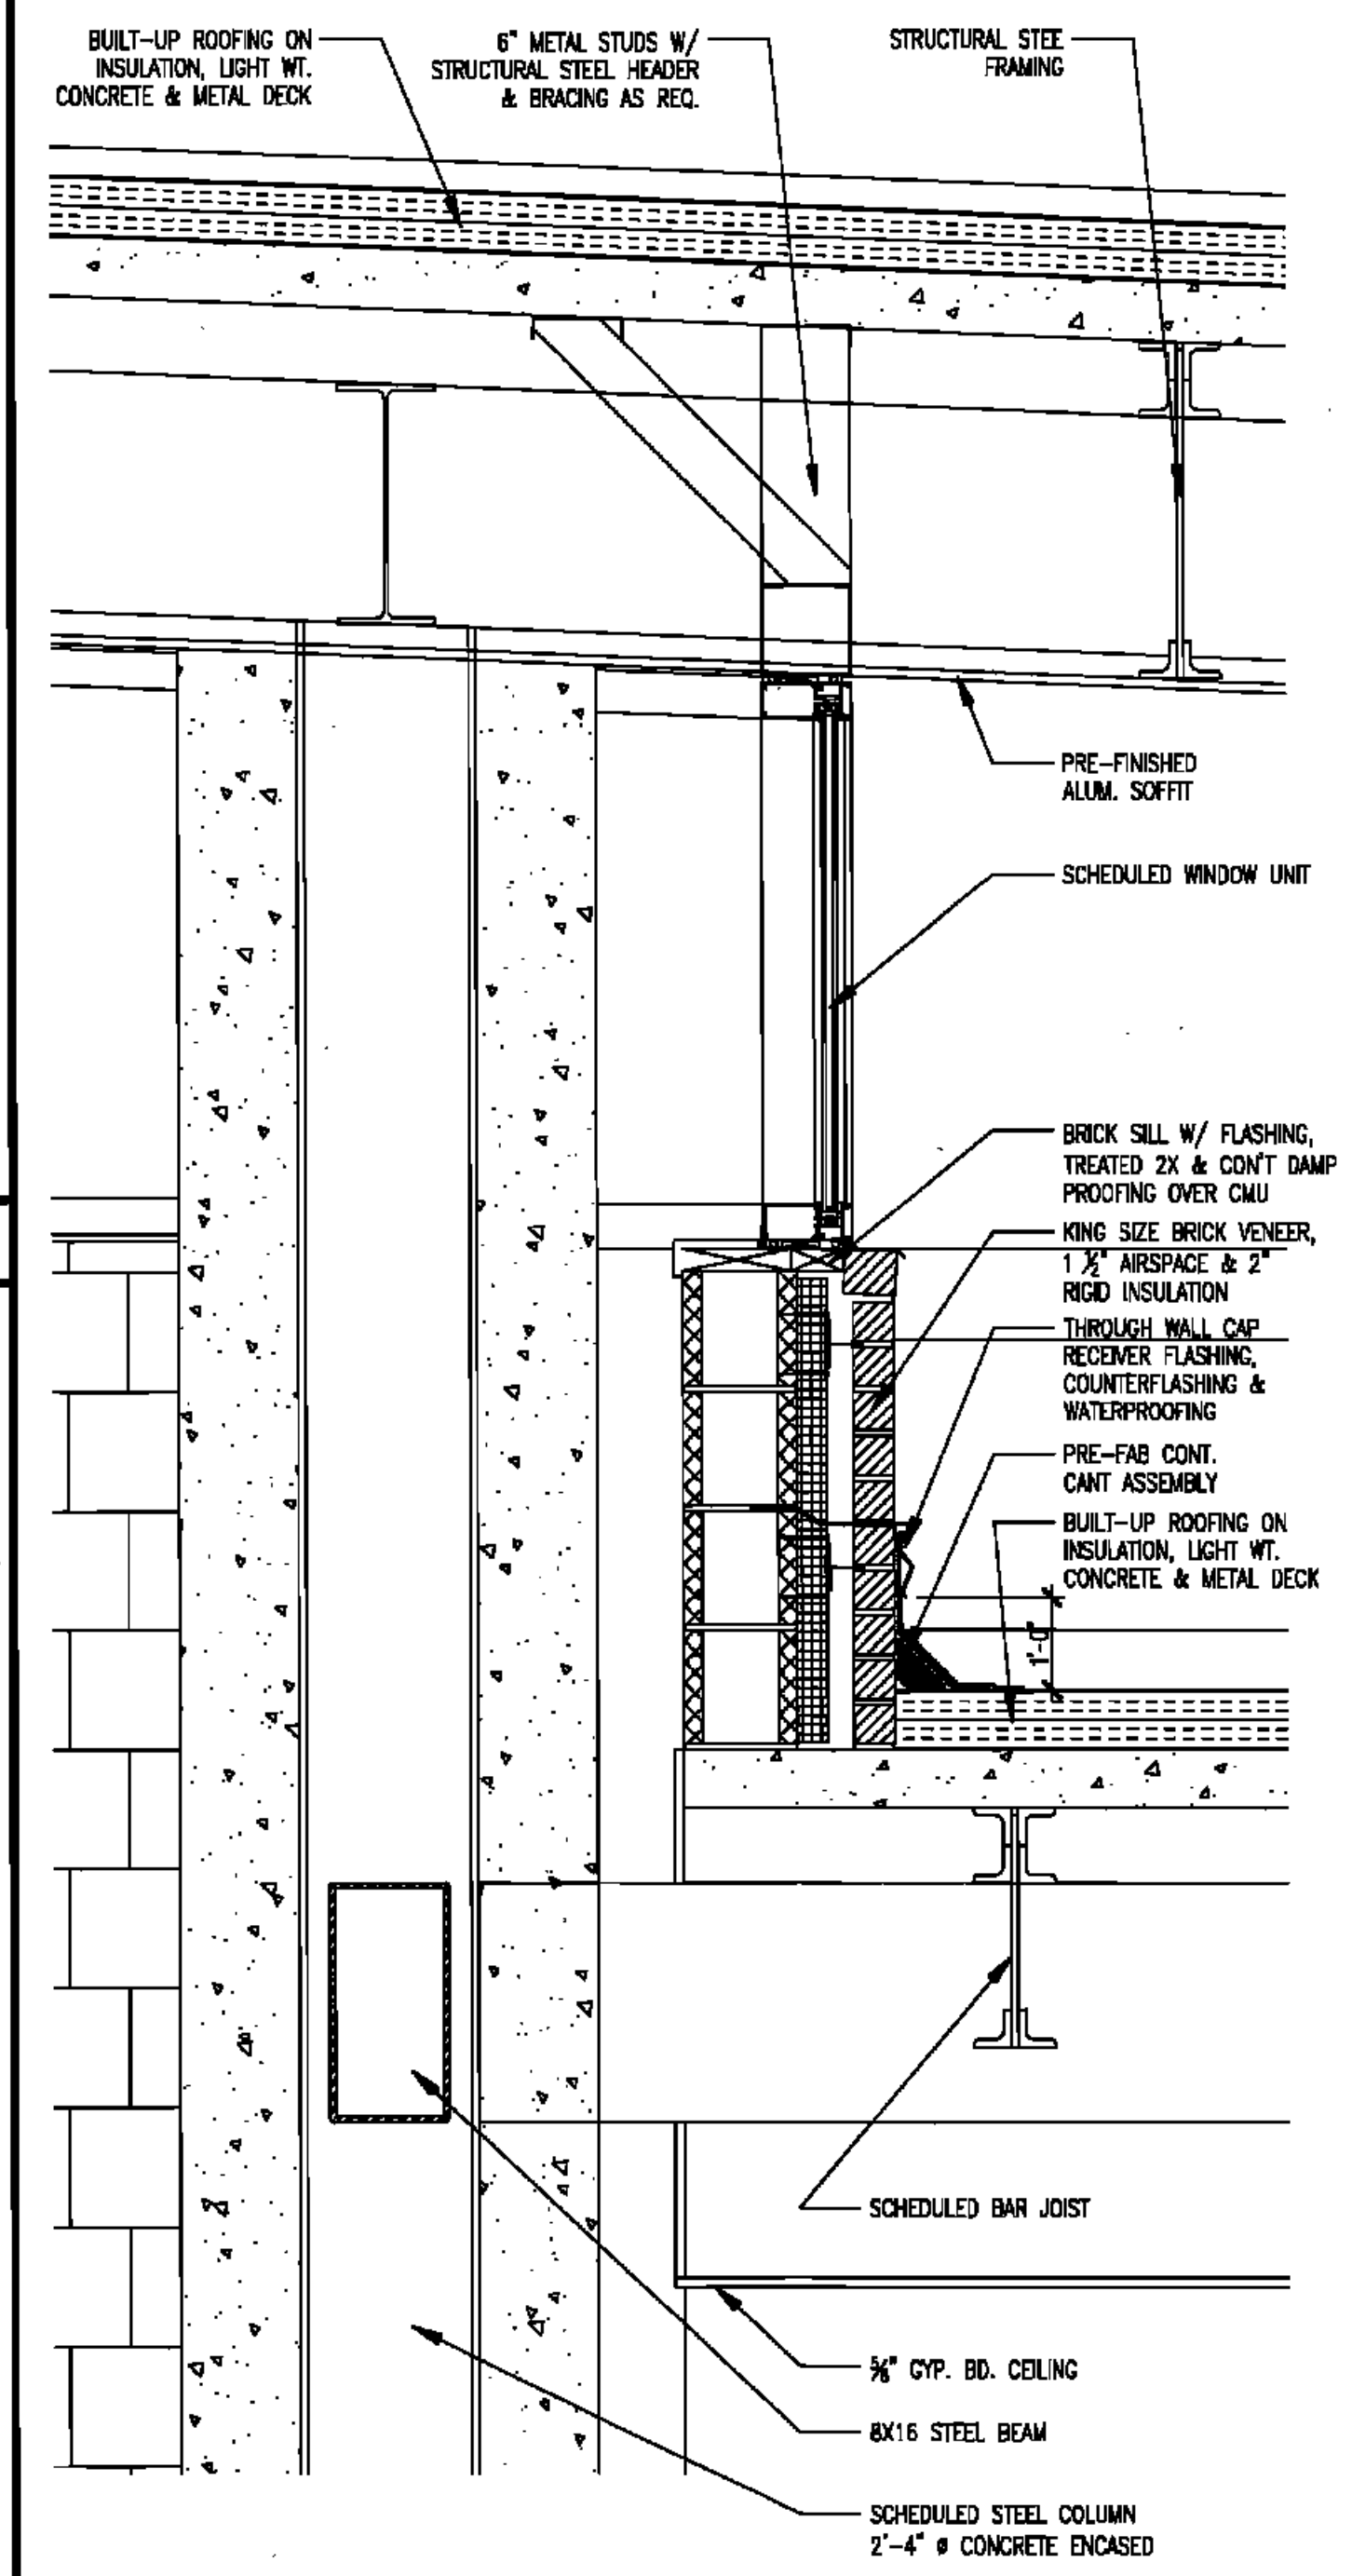



1 | DETAIL SCALE = 1"=1'-0"

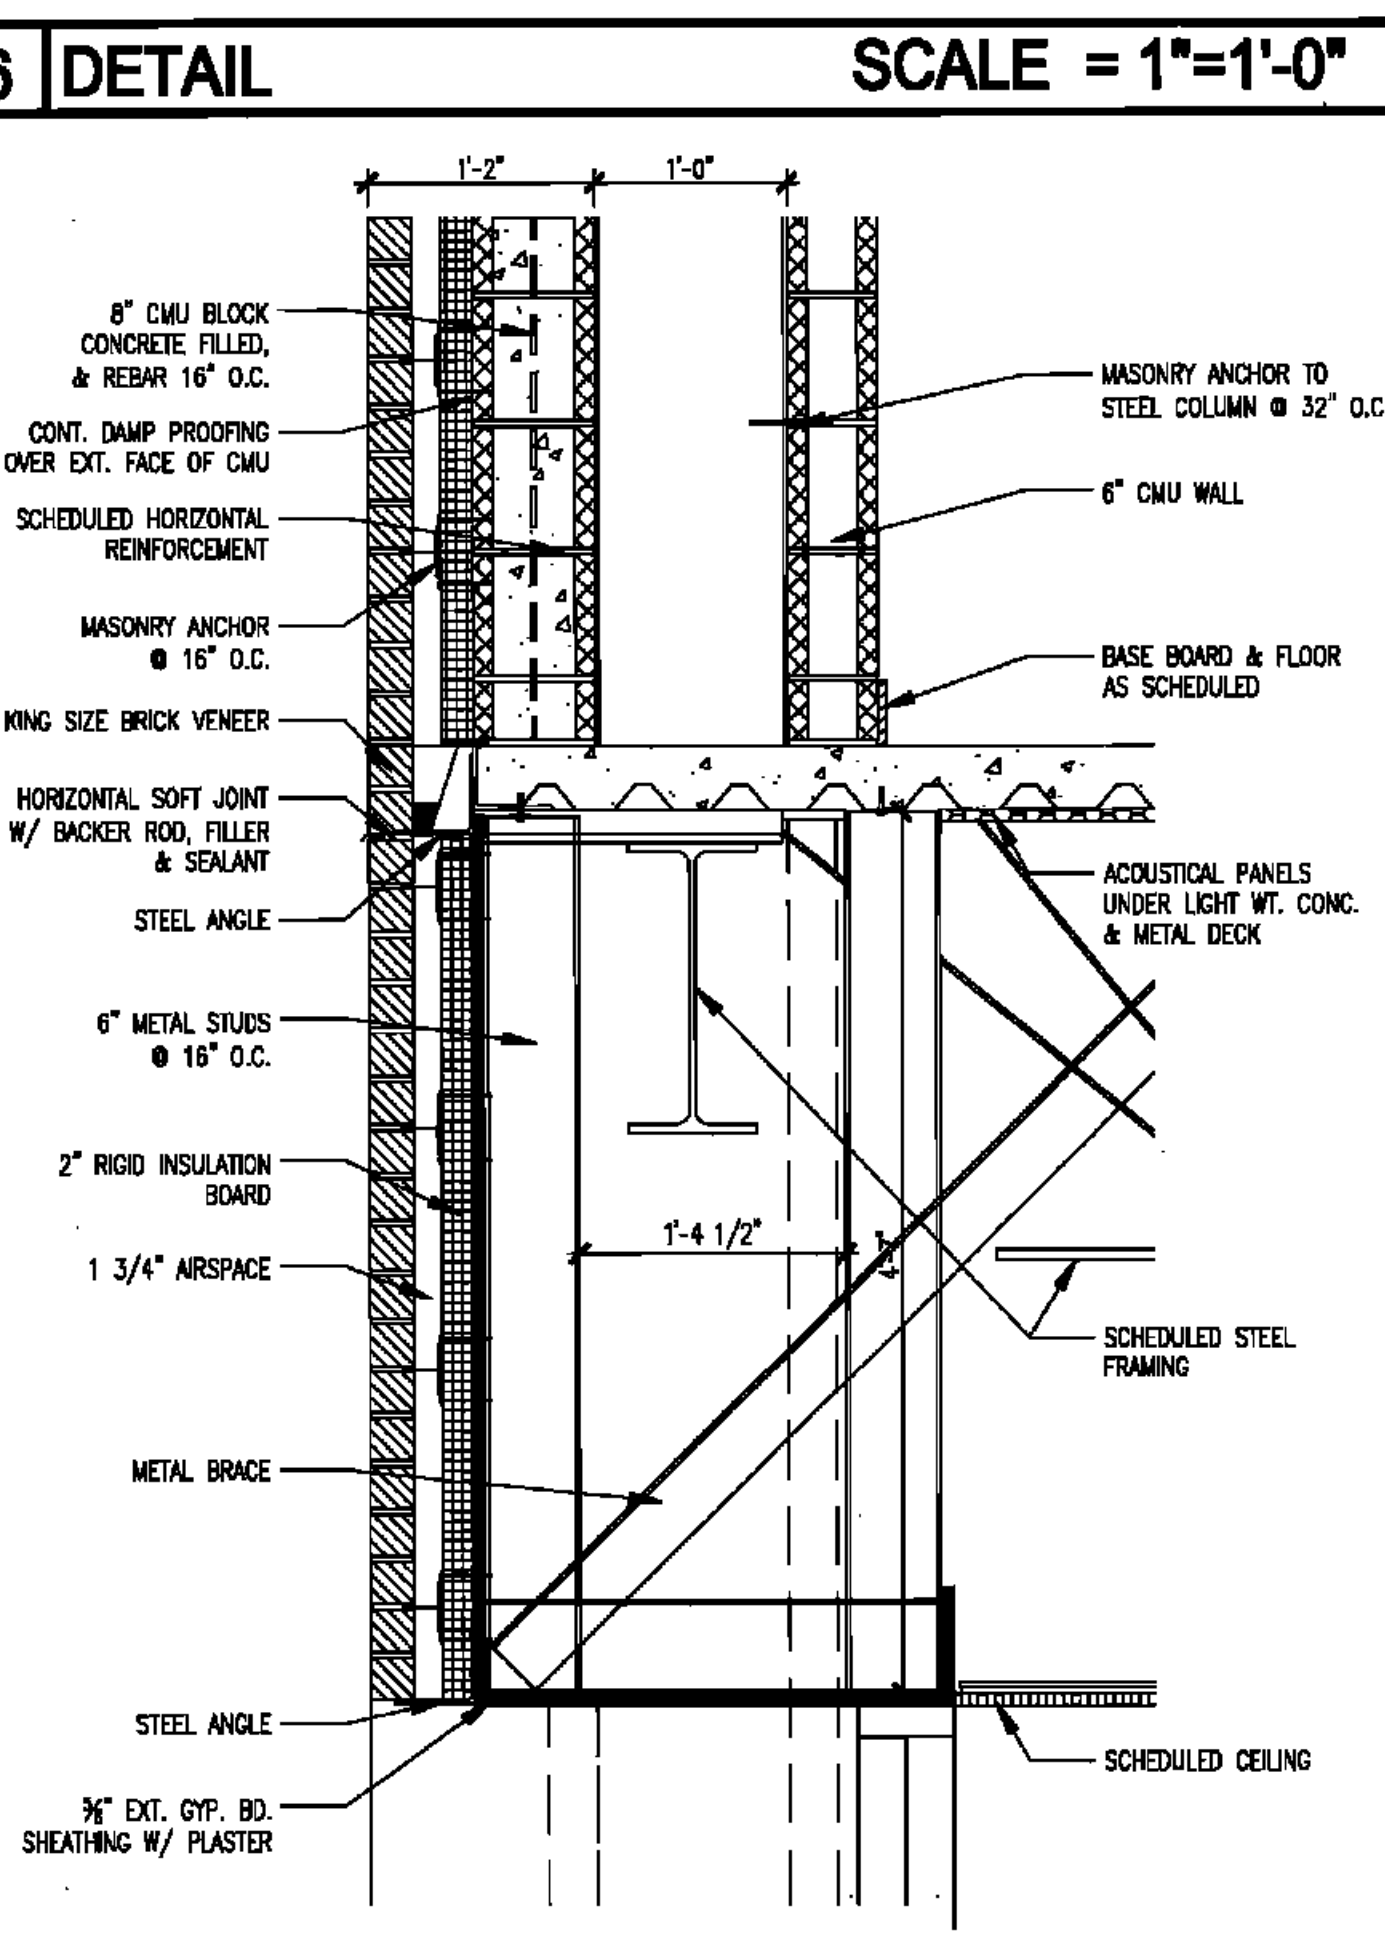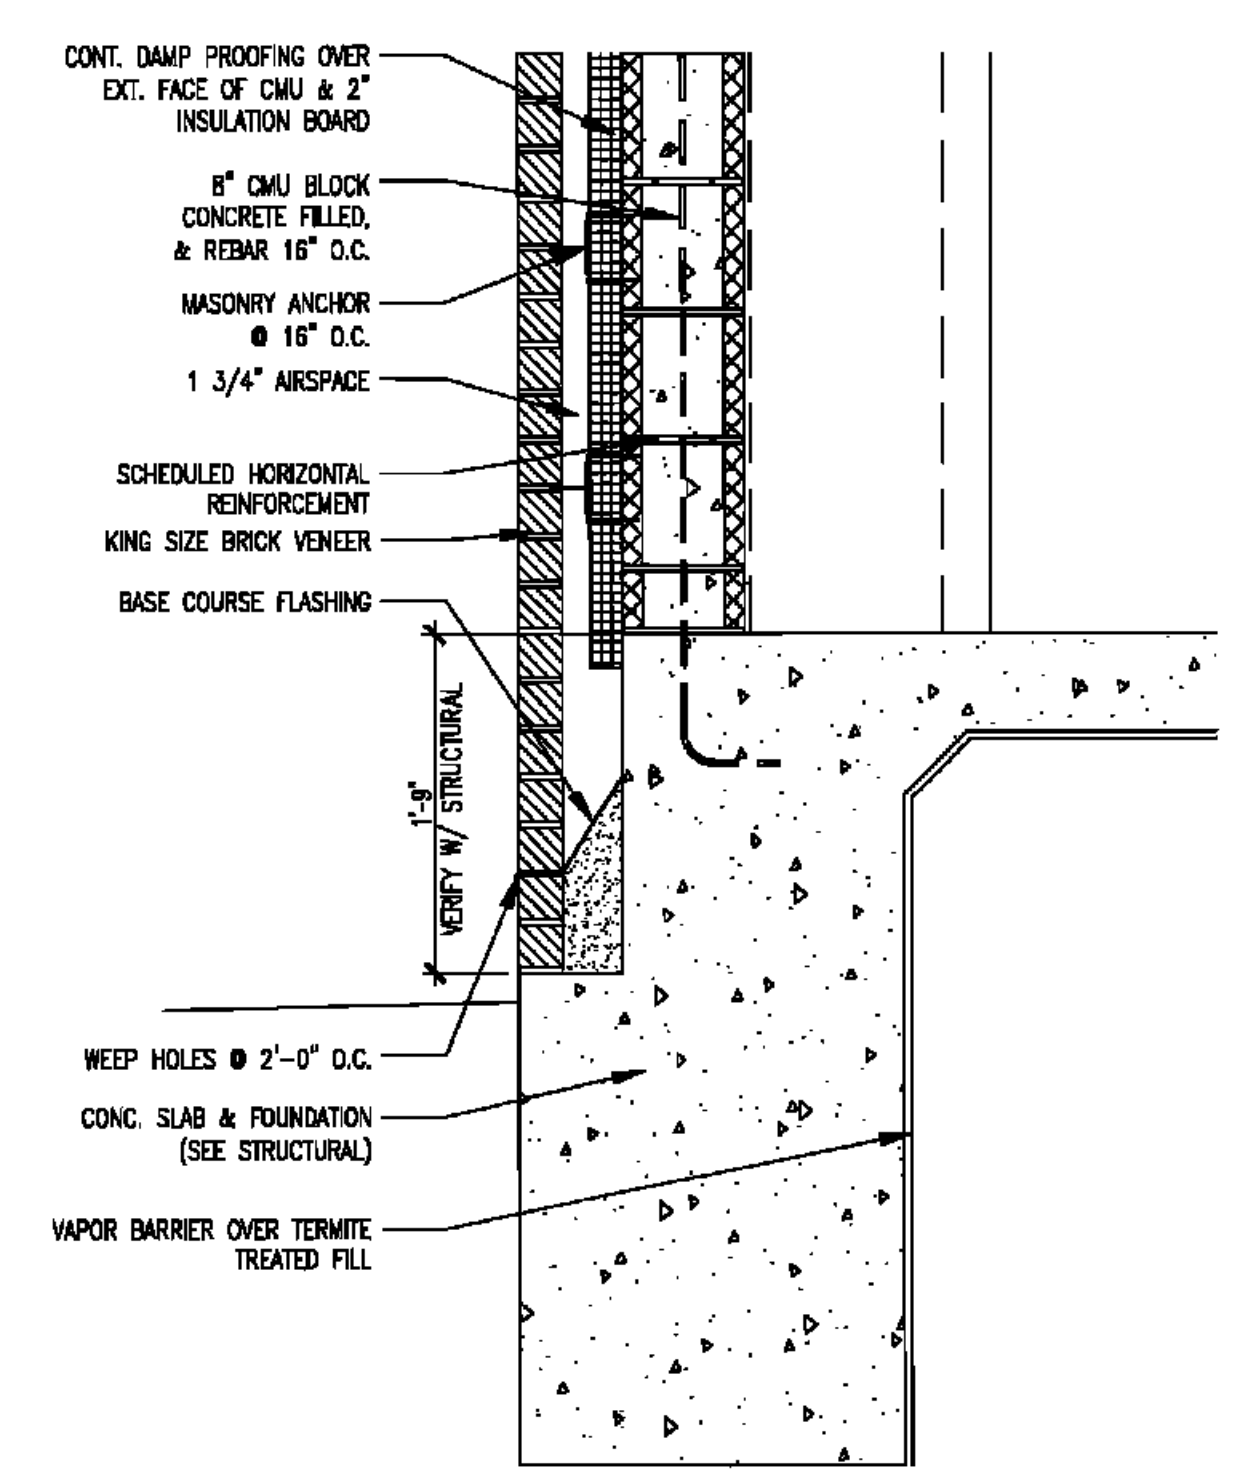

2 | DETAIL SCALE 1"=1'-0"

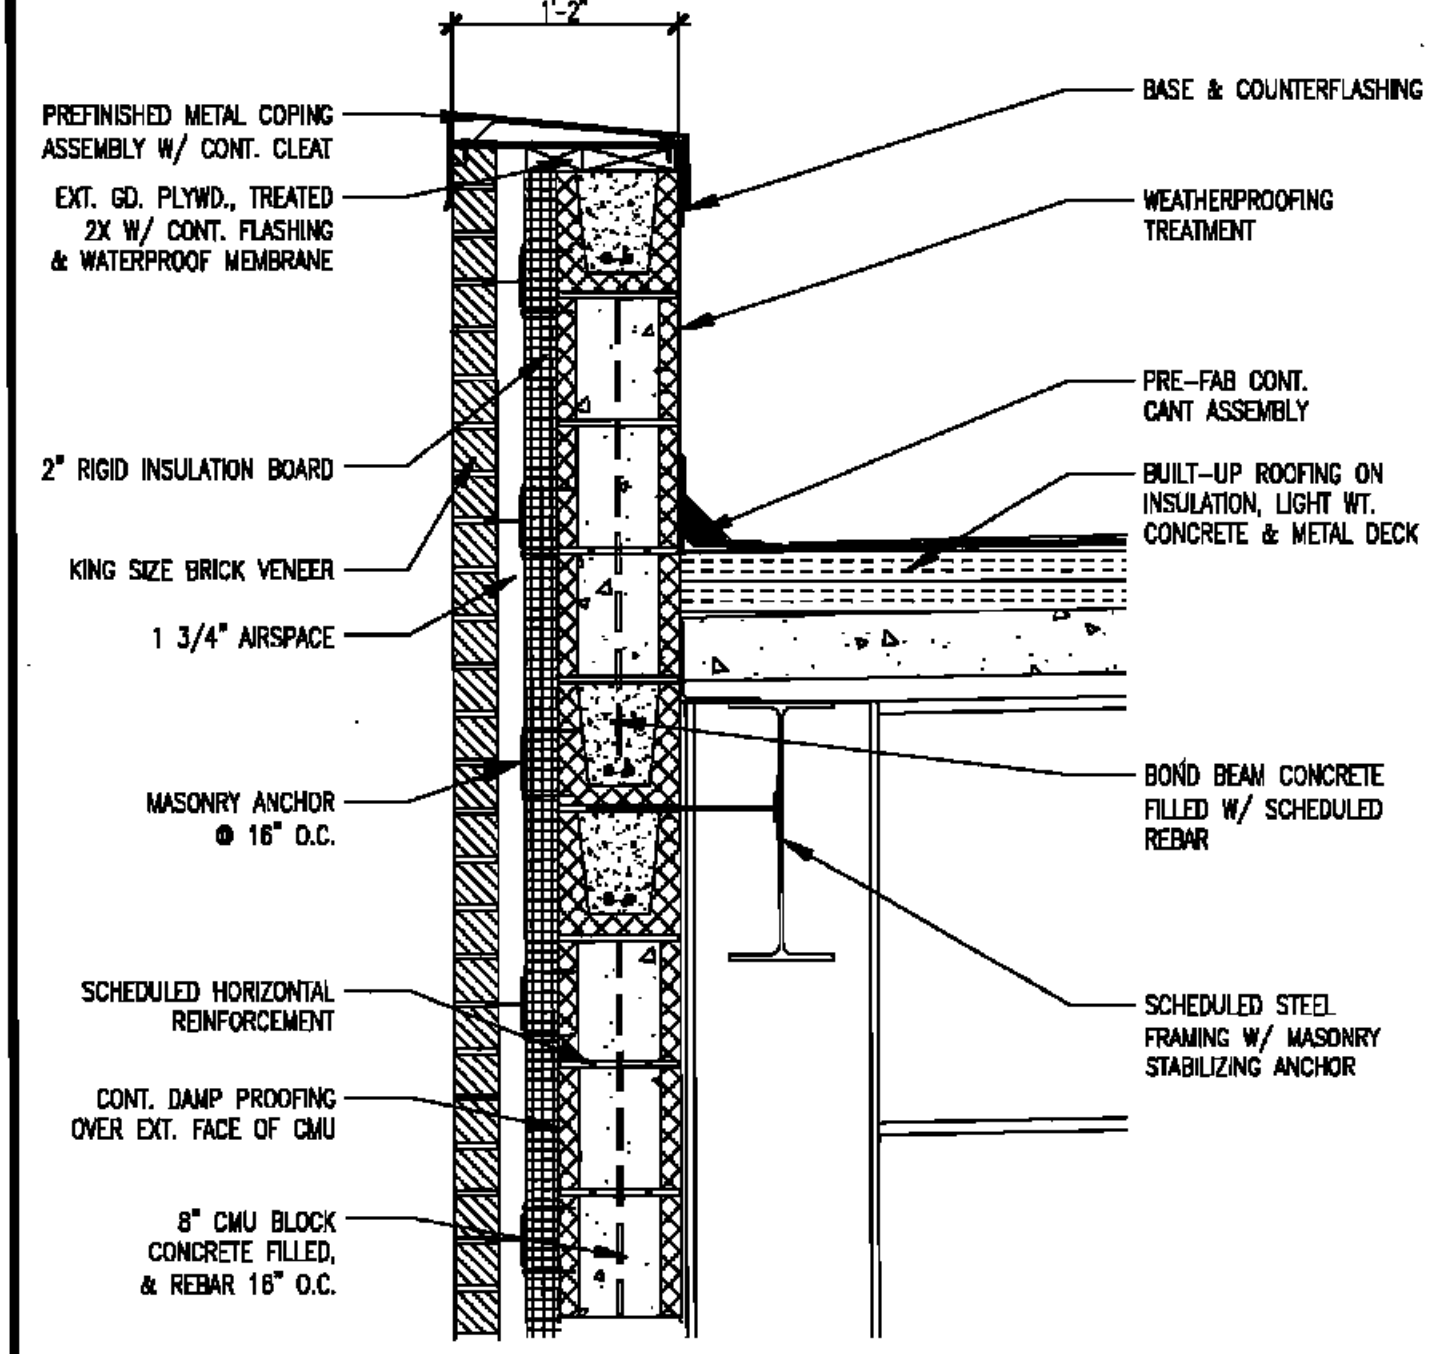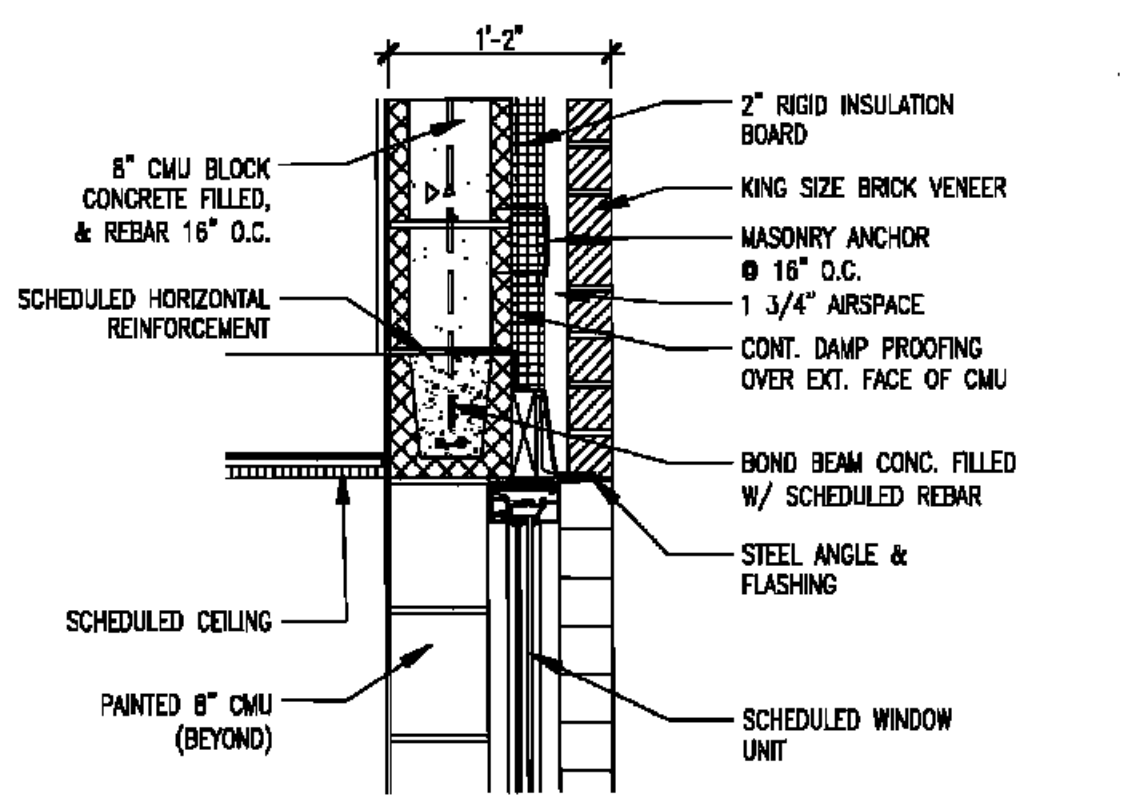

3 | DETAIL SCALE 1"=1'-0"

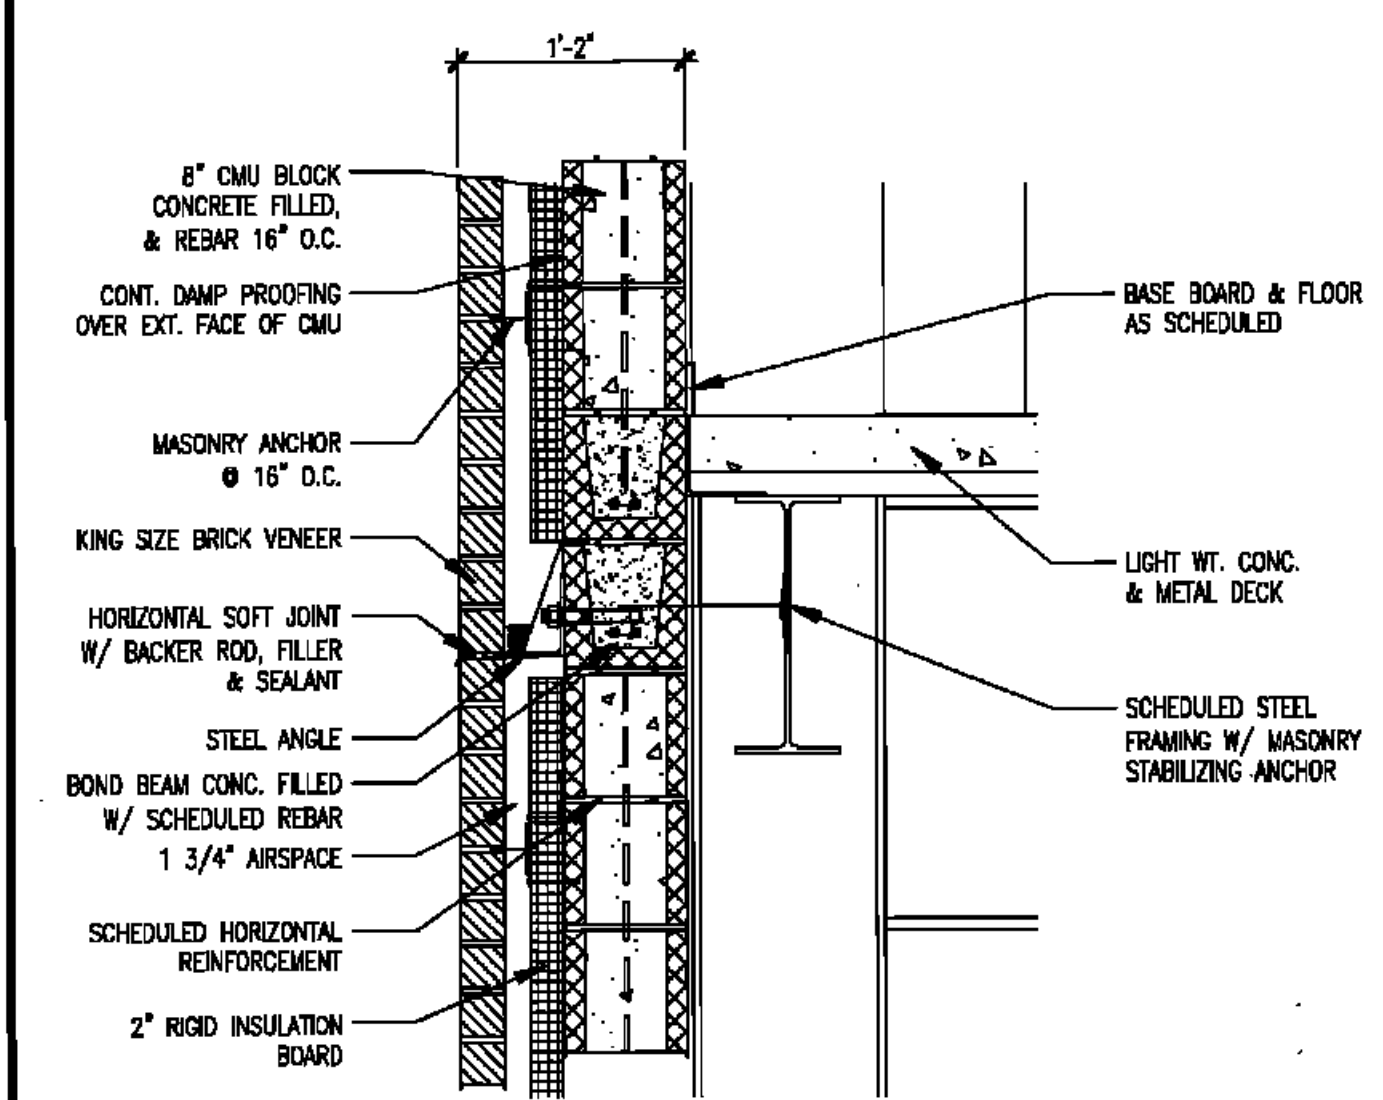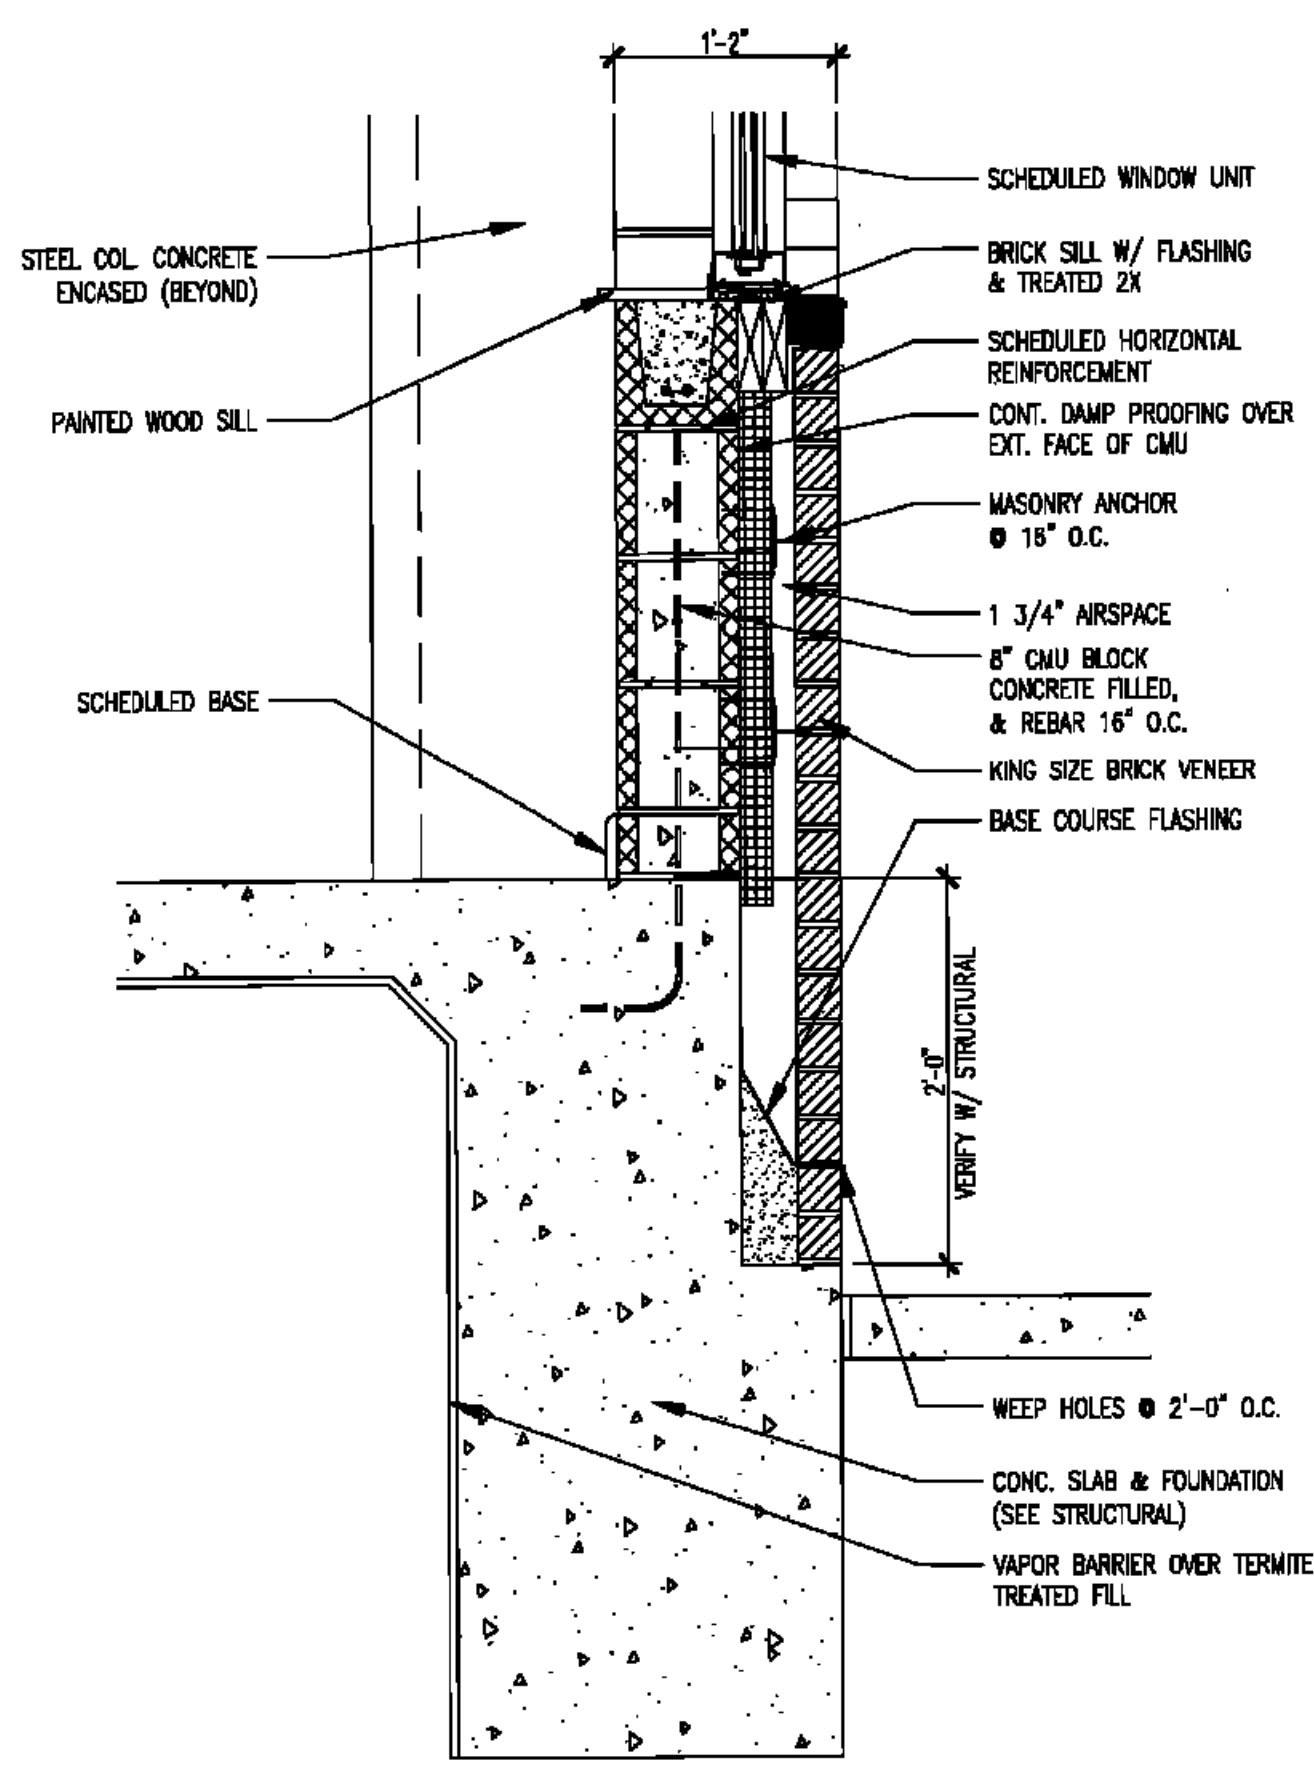

4 | DETAIL SCALE = 1"=1'-0"

7 | DETAIL SCALE = 1"=1'-0"

6 | DETAIL SCALE = 1"=1'-0"

8 | DETAIL SCALE = 1"=1'-0"