
 
 


8 NOT USED

7 NOT USED


6 NOT USED

 


4 NOT USED

3 NOT USED

2

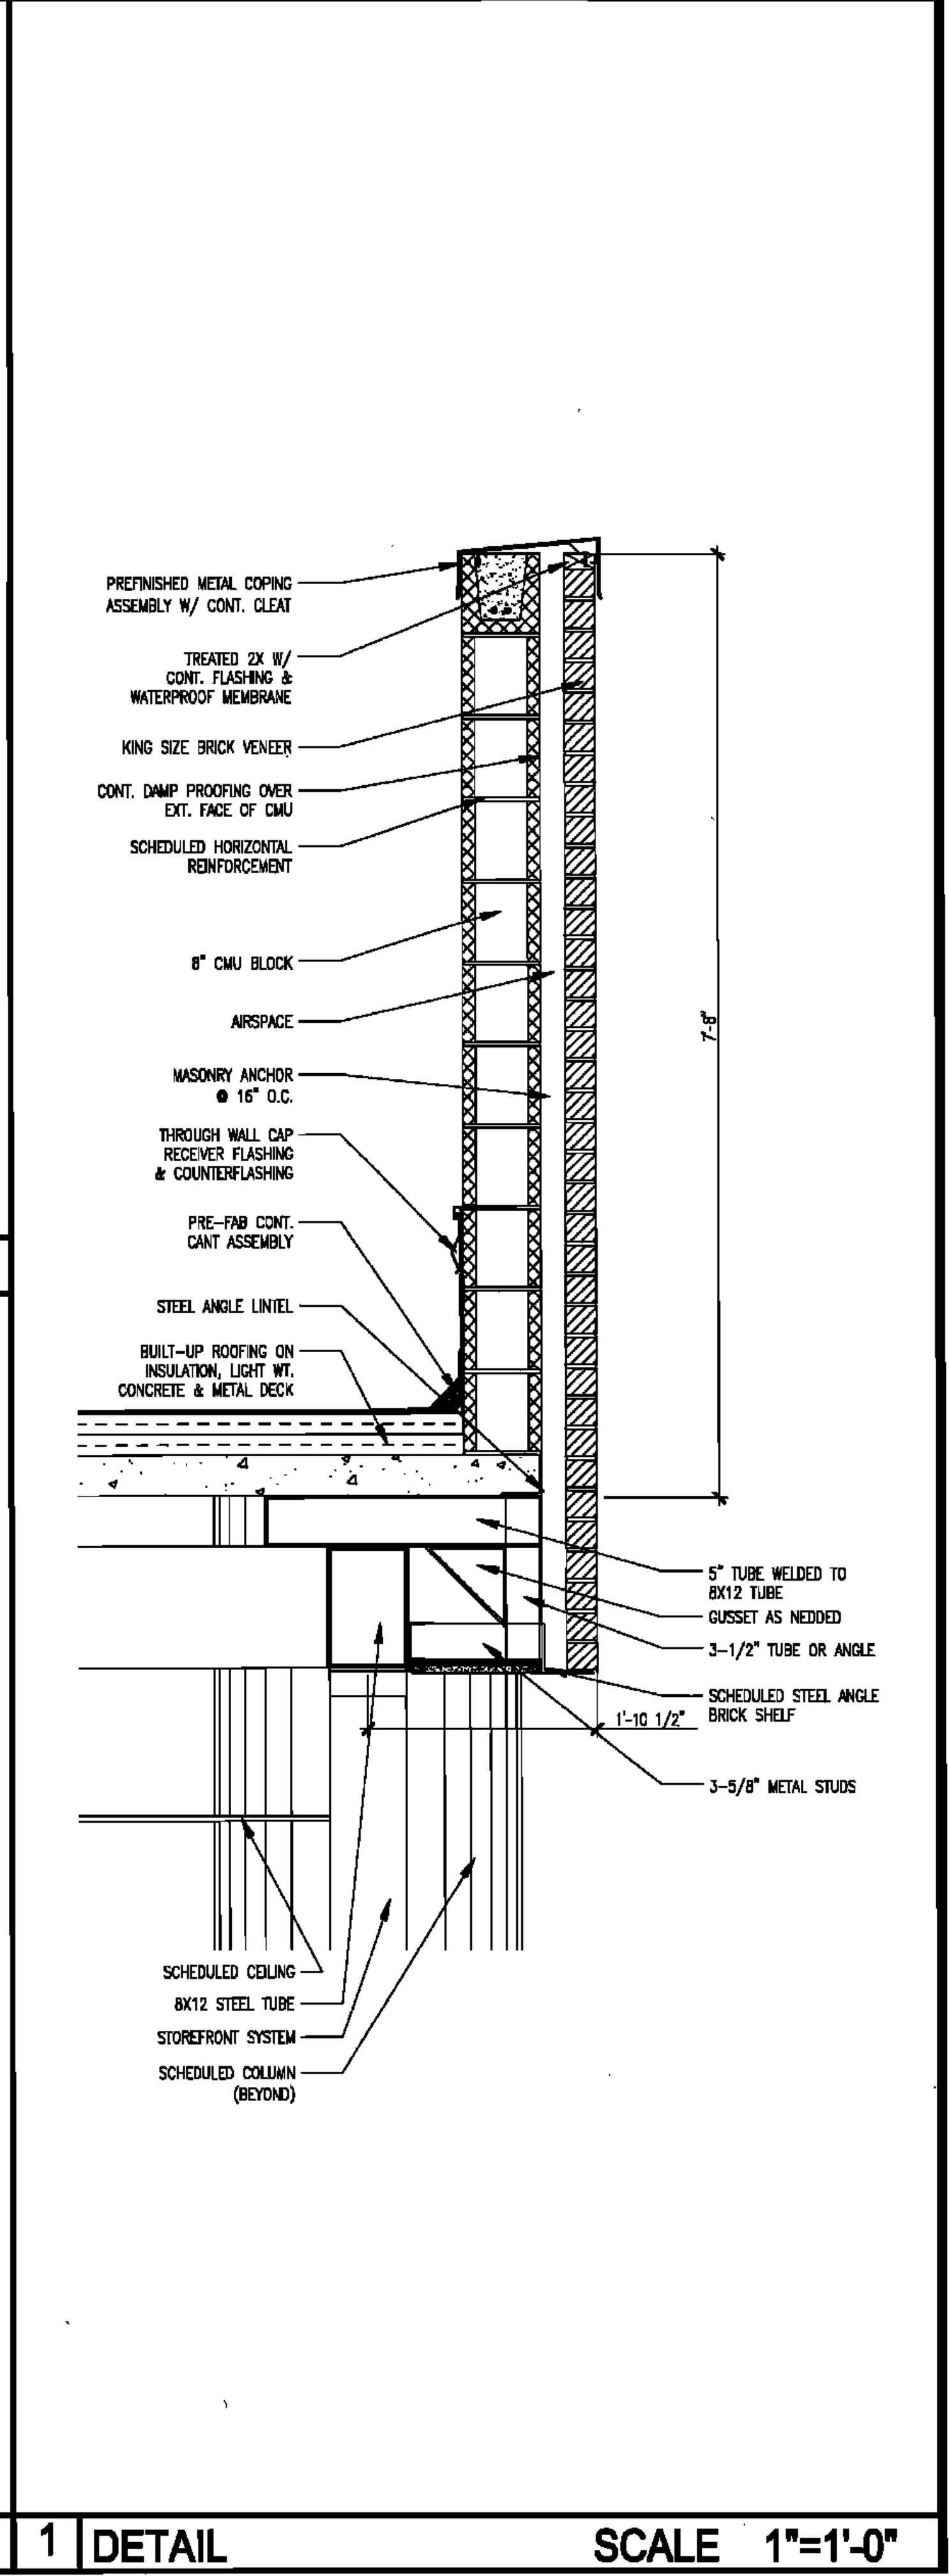

1 DETAIL SCALE 1"=1'-0"

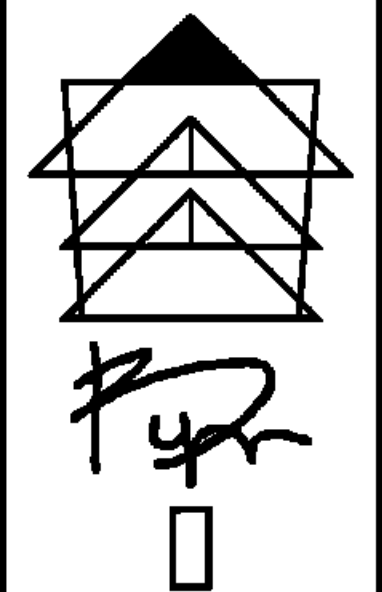

BYRON J. STEWART & ASSOC.  
ARCHITECTS & PLANNERS, APC  
2300 MARENGO STREET  
NEW ORLEANS, LOUISIANA 70115  
(504) 527-5529 (504) 527-8342 FAX



CARTER G. WOODSON SCHOOL  
RECOVERY SCHOOL DISTRICT  
2514 THIRD STREET  
NEW ORLEANS, LOUISIANA

FOR CONSTRUCTION

JOB NUMBER: BJB 128  
DATE: 04/20/10  
DRAWN BY: P.M.-J.G.  
CHECKED BY: L.R.-P.R.

REVISIONS		
NO.	DATE	REVISION

SHEET TITLE:

WALL DETAILS

SHEET:

A-6.14