

BYRON J. STEWART & ASSOC.
ARCHITECTS & PLANNERS, APC

2300 MARENGO STREET
NEW ORLEANS, LOUISIANA 70115
(504) 527-6399 (504) 527-6342 FAX



CARTER G. WOODSON SCHOOL
RECOVERY SCHOOL DISTRICT
2514 THIRD STREET
NEW ORLEANS, LOUISIANA

FOR CONSTRUCTION

JOB NUMBER: BJB 128

DATE: 4/20/18

DRAWN BY: M.HUTAY

CHECKED BY: L.M.P.

REVISIONS

NO.	DATE	REVISION


SHEET TITLE:

INTERIOR ELEVATIONS

SHEET:


A8.1

- * REFERENCE NUMBERS ARE CABINETS MANUFACTURED BY LSI CORPORATION
 - * RE: MEP DRAWINGS FOR ALL DATA/POWER OUTLET LOCATIONS
 - * CASEWORK MATERIAL TO BE WOOD
 - * PROVIDE SCHED. BASE AT ALL BASE CABINETS WHERE REQUIRED
- COLOR KEY
- C1 = NAPA VALLEY GREEN, ICI A0971
 - C2 = PUMPKIN, ICI A2021
 - C3 = THISTLE, ICI A2085
 - C4 = SUNSHINE, ICI A2082
 - C5 = PRAGUE PURPLE, ICI A1488
 - C6 = FROST, ICI A1842
 - C7 = MANUSCRIPT, ICI A1844
 - C8 = GREEN APPLE (ACOUSTICAL PANEL), 2087
 - C9 = STONINGTON BEIGE, ICI A1845
 - C10 = ORANGE COPPER, ICI A0425

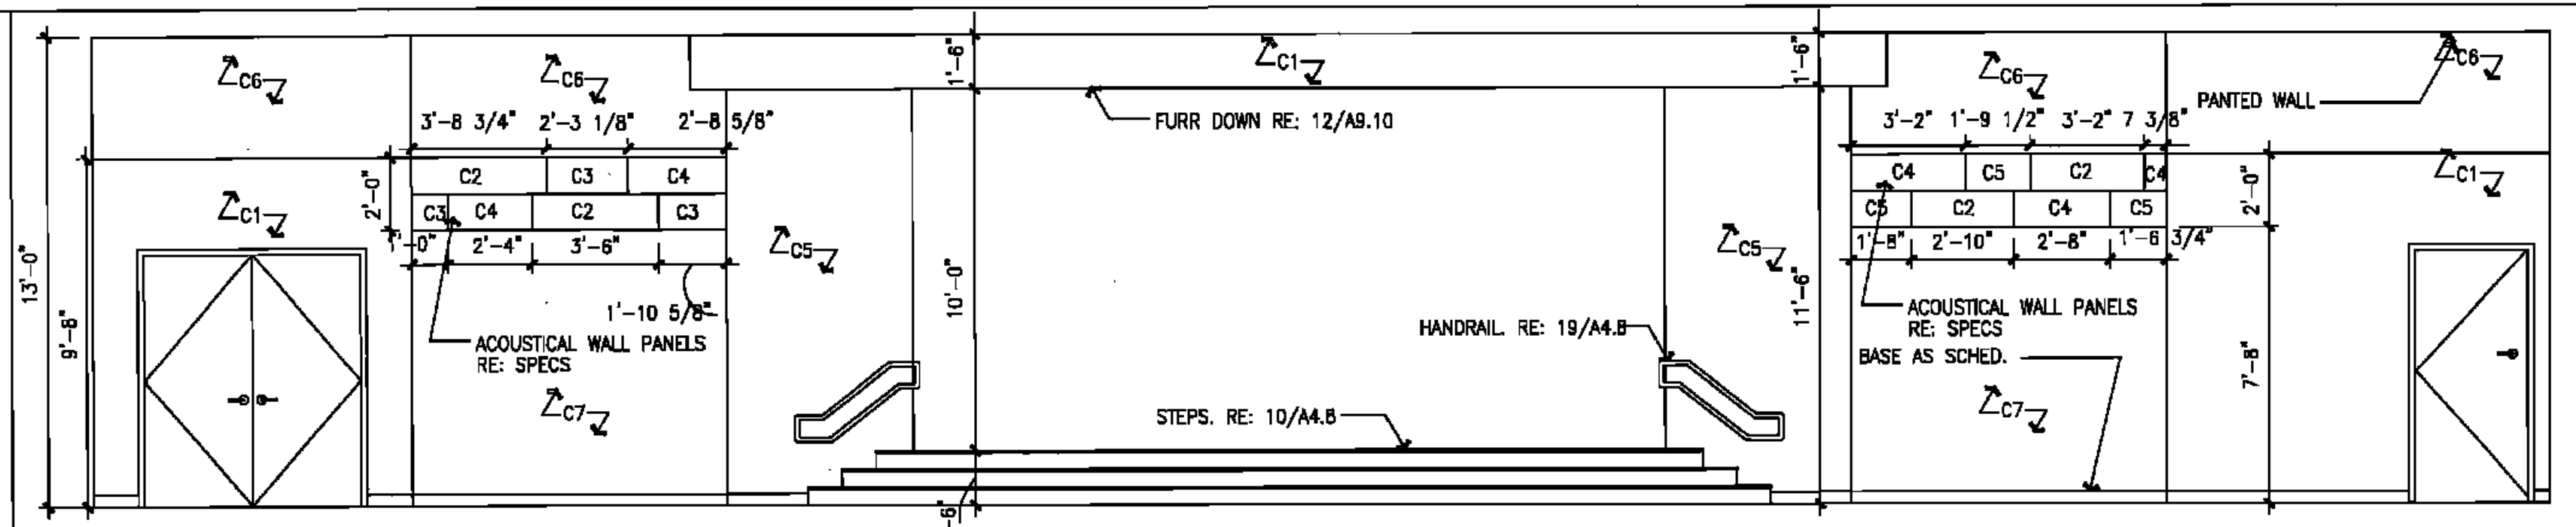


20 CAFETERIA_STAGE


21 NOTES

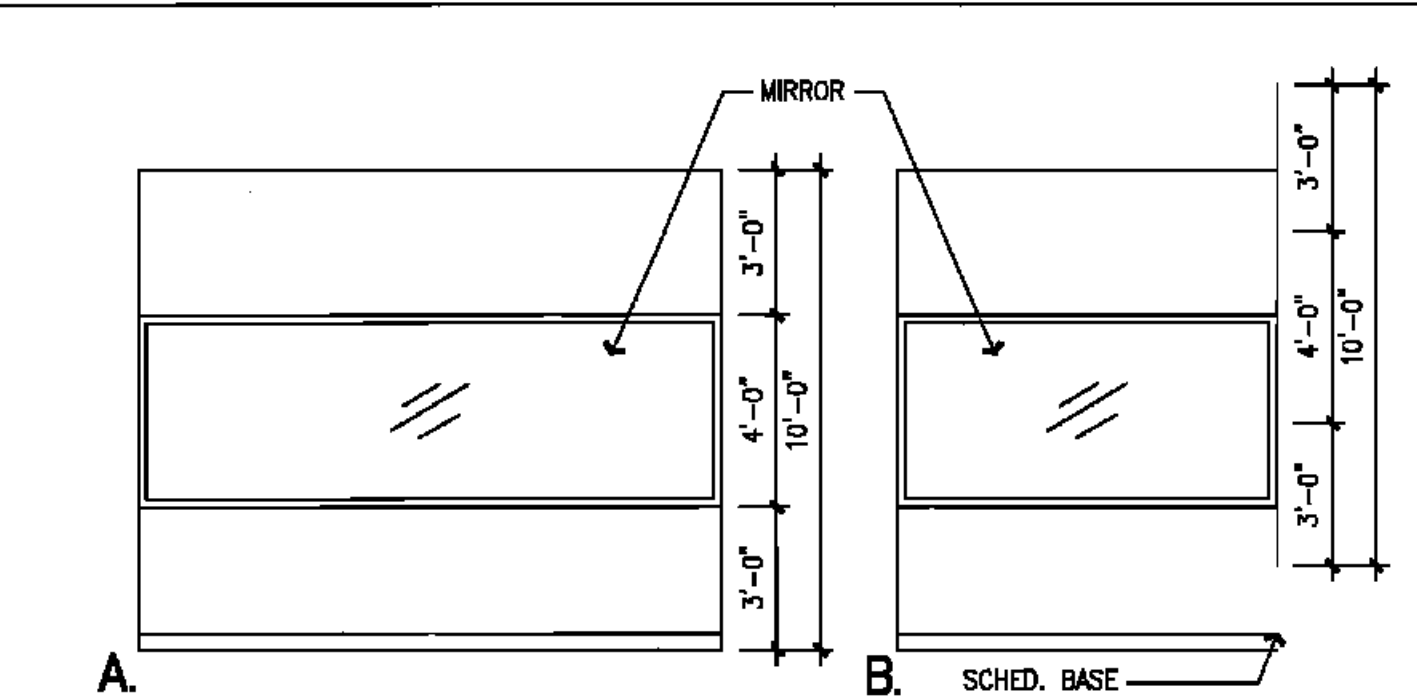


17 PRACTICE_ROOMS

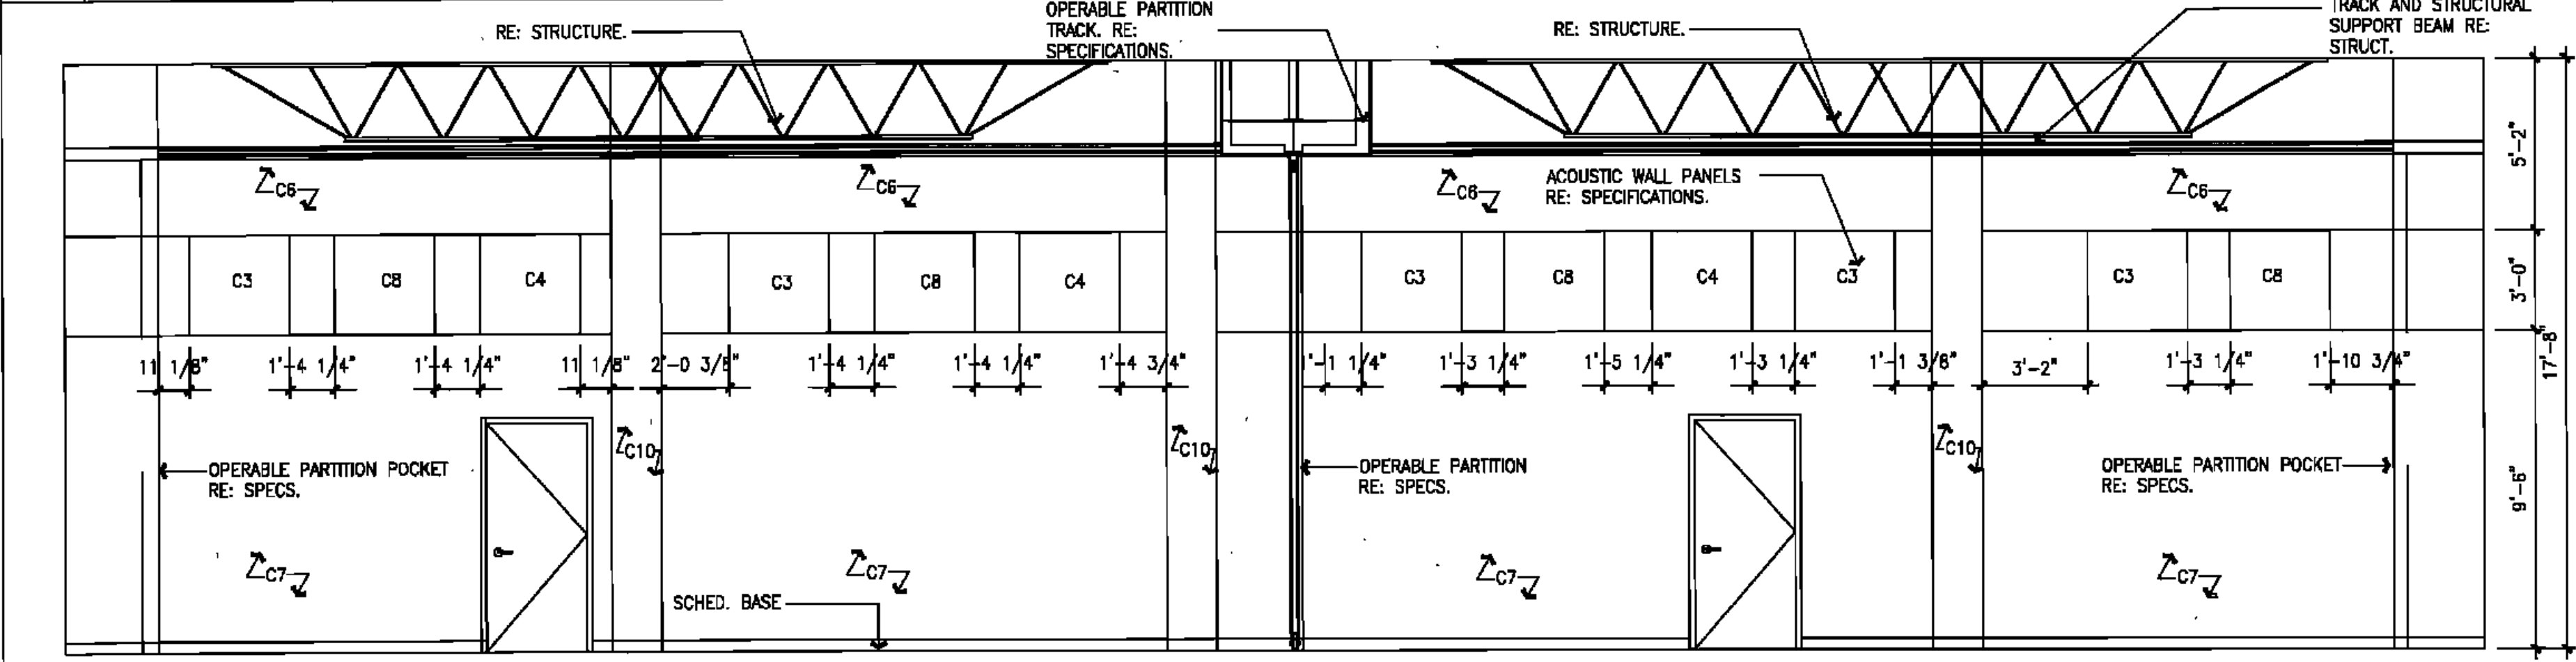


15 MUSIC_ROOM

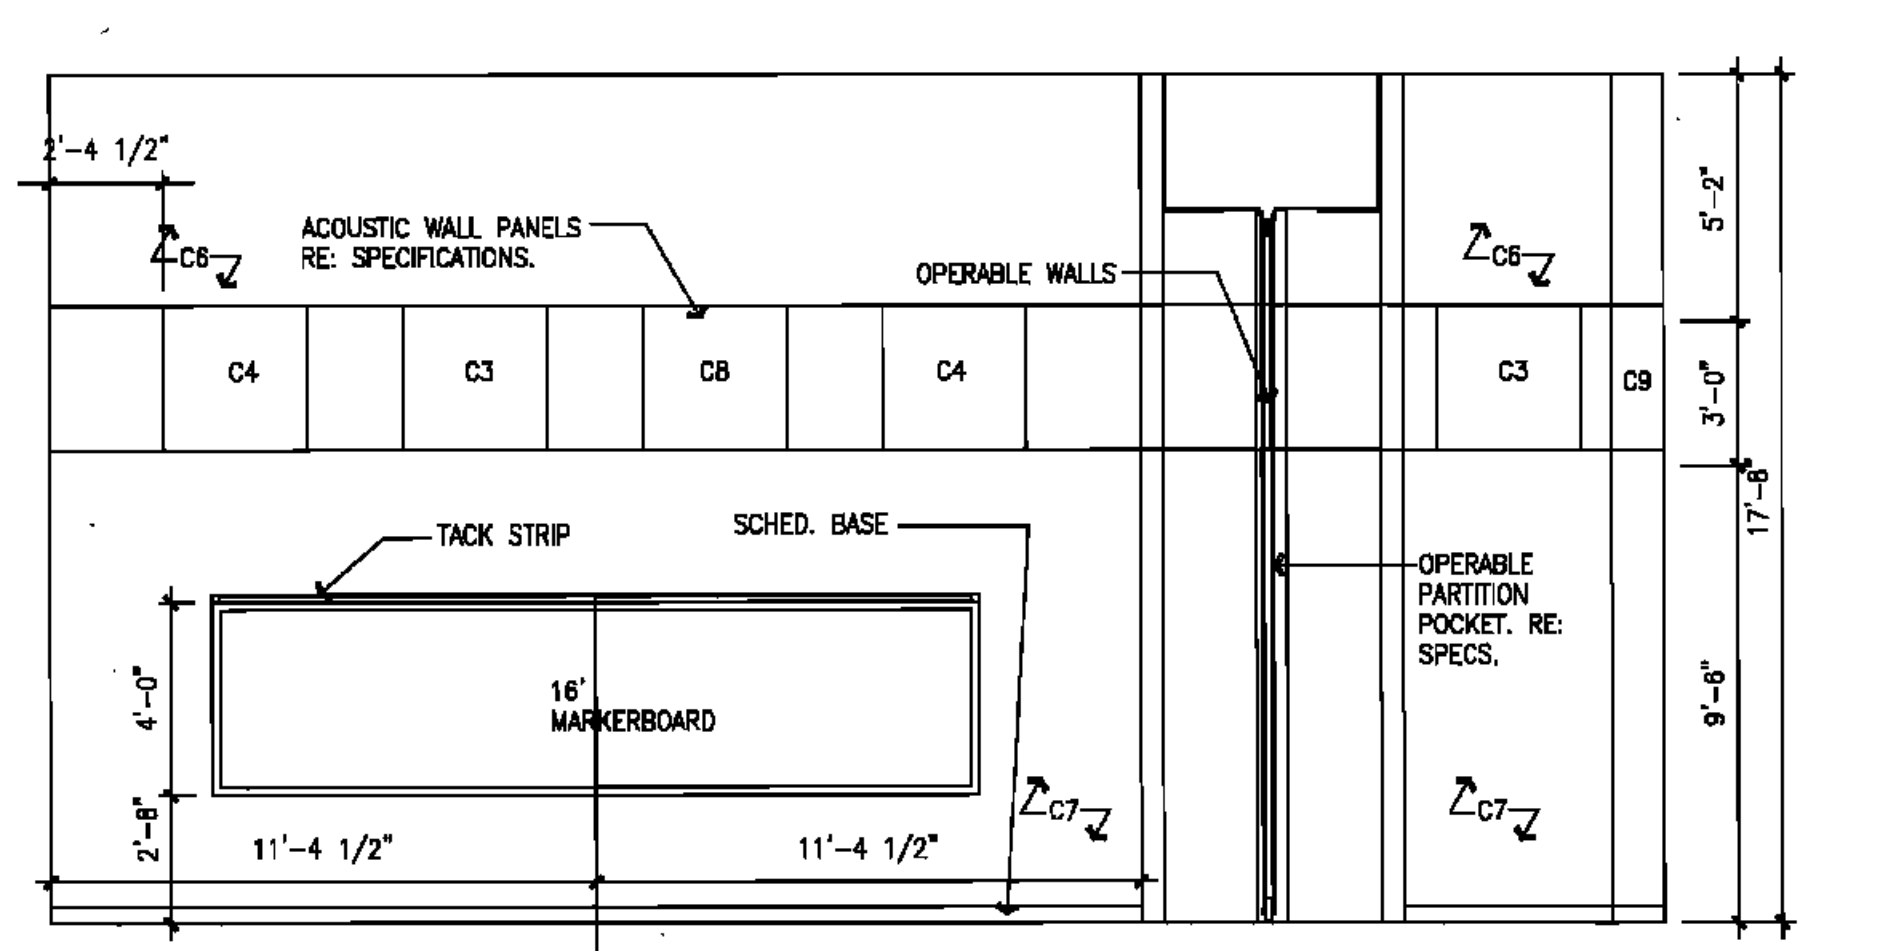


12 MUSIC_ROOM

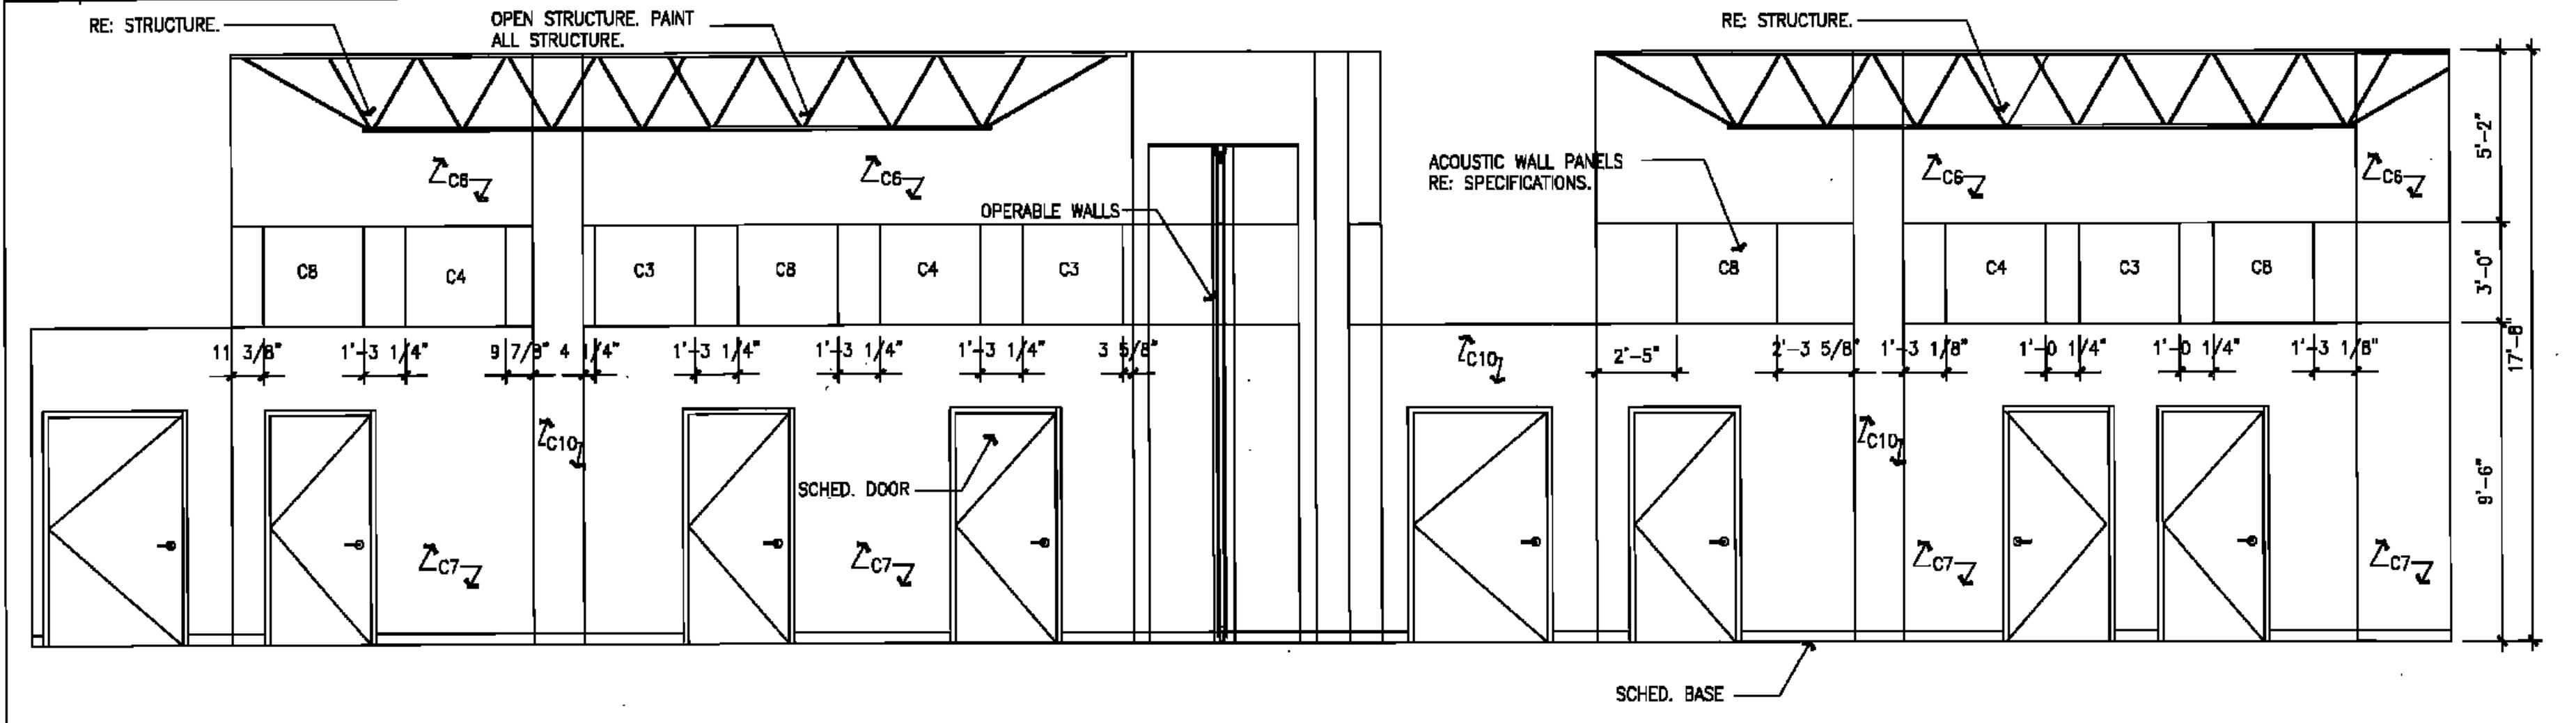


10 MUSIC_ROOM

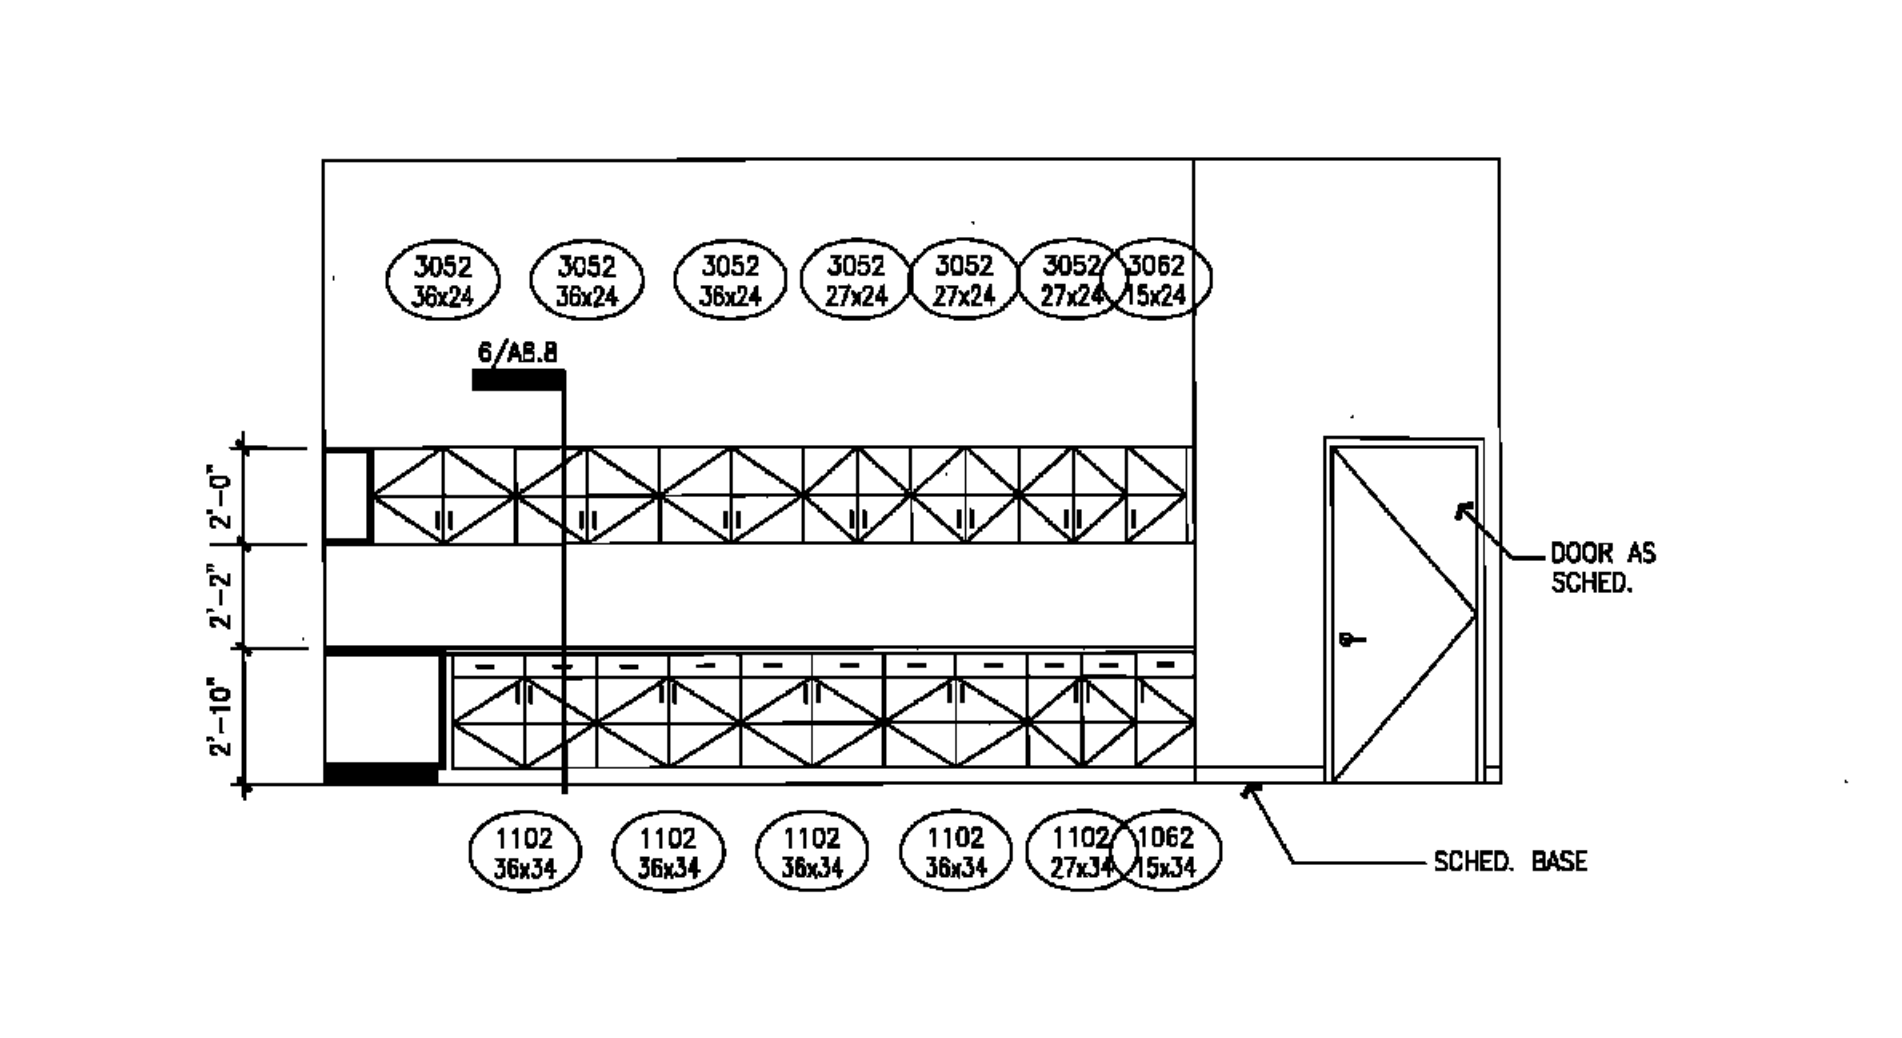


7 ART_ROOM_A101

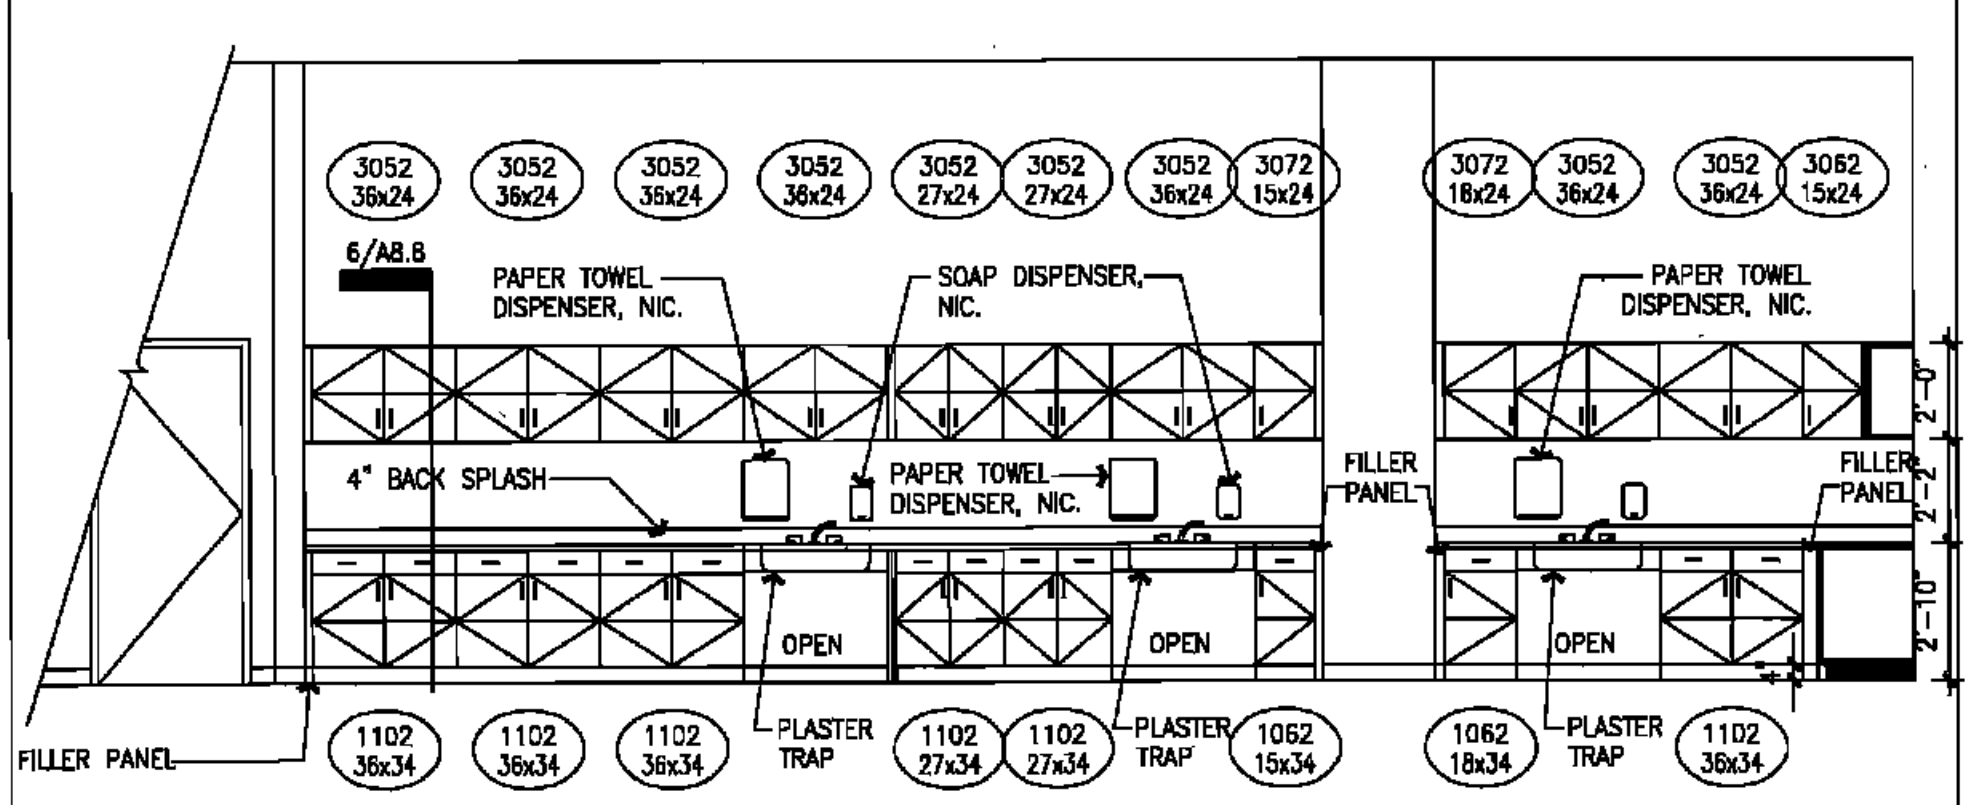

5 ART_ROOM_A101

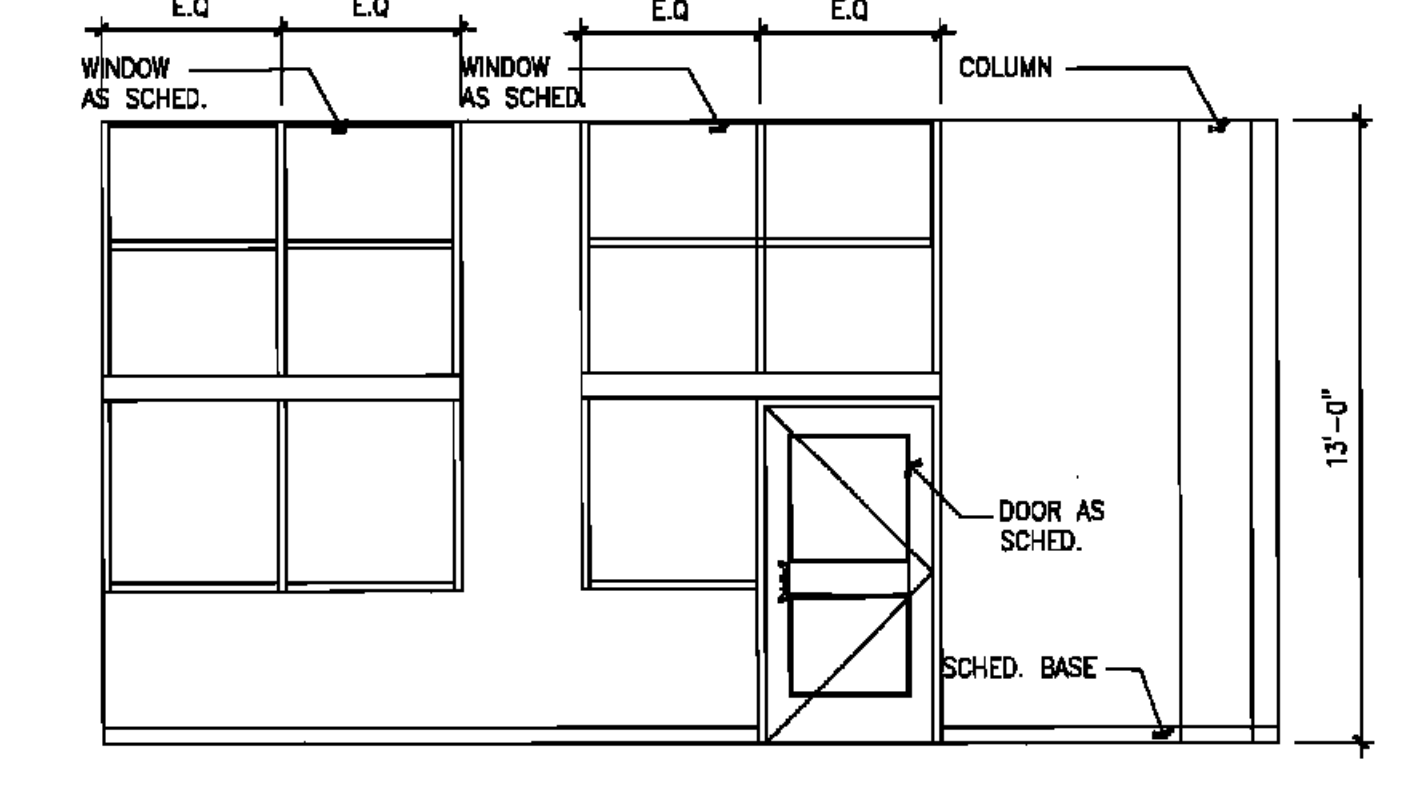

4 ART_ROOM_A101

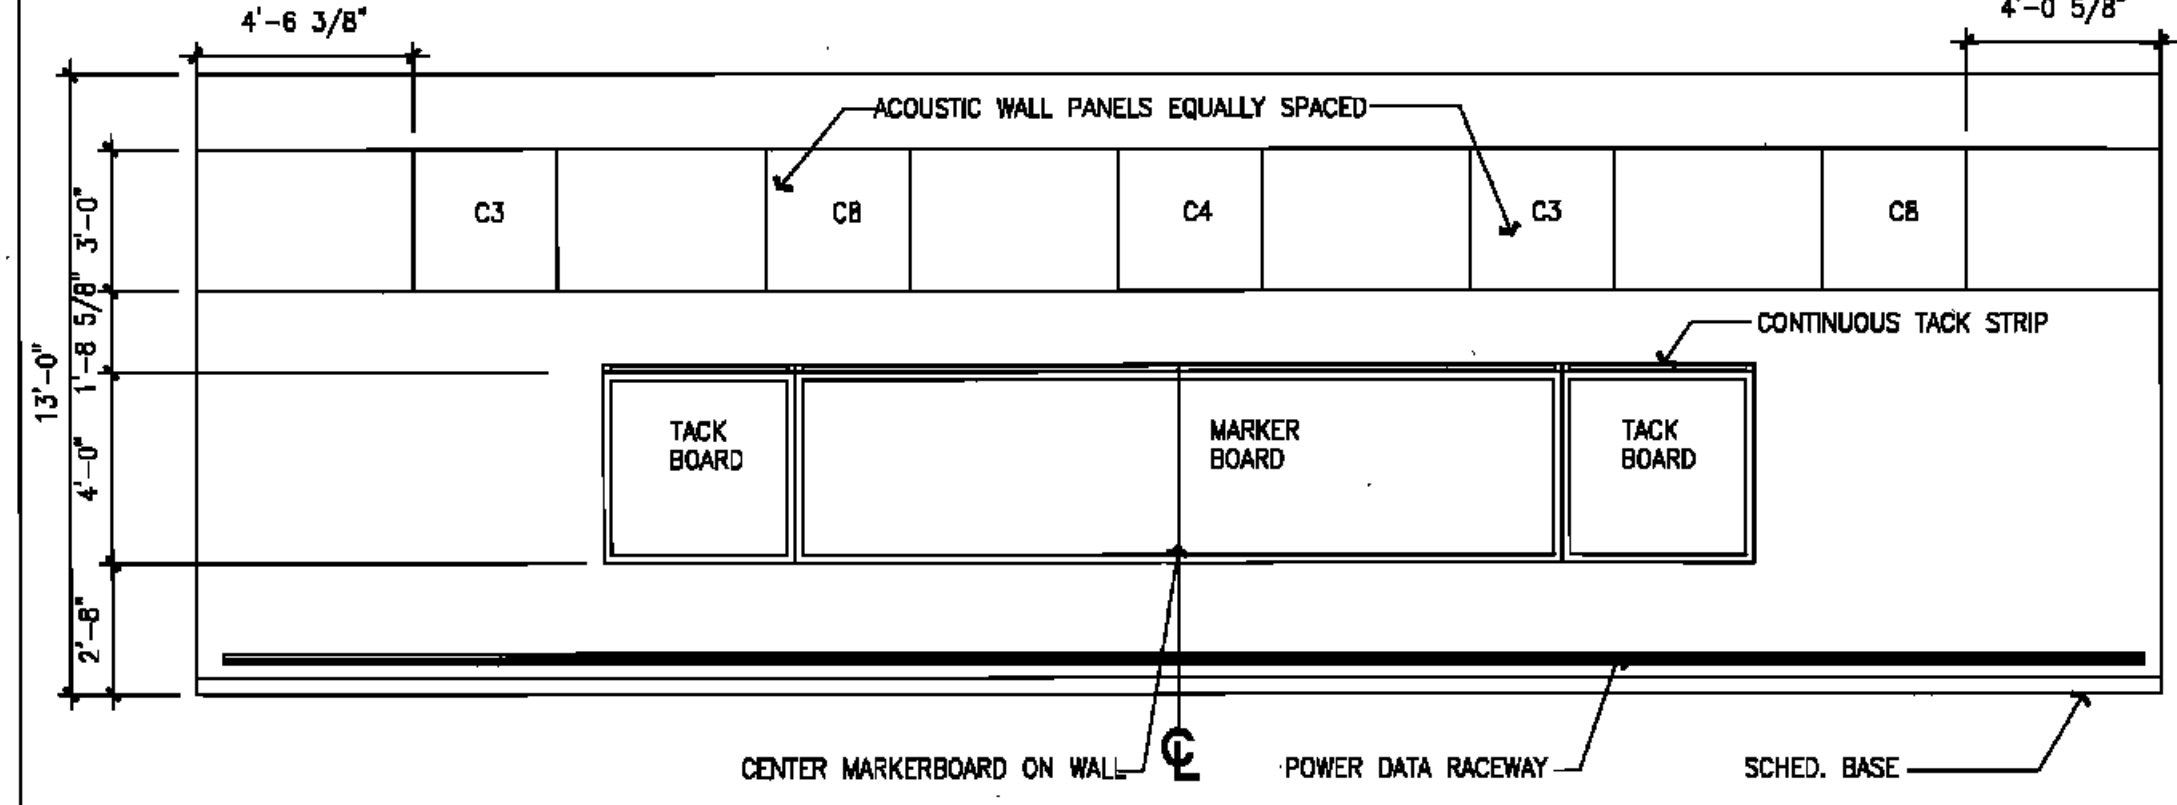

2 ART_ROOM_A101