




24 BOOKSHELF SECTION

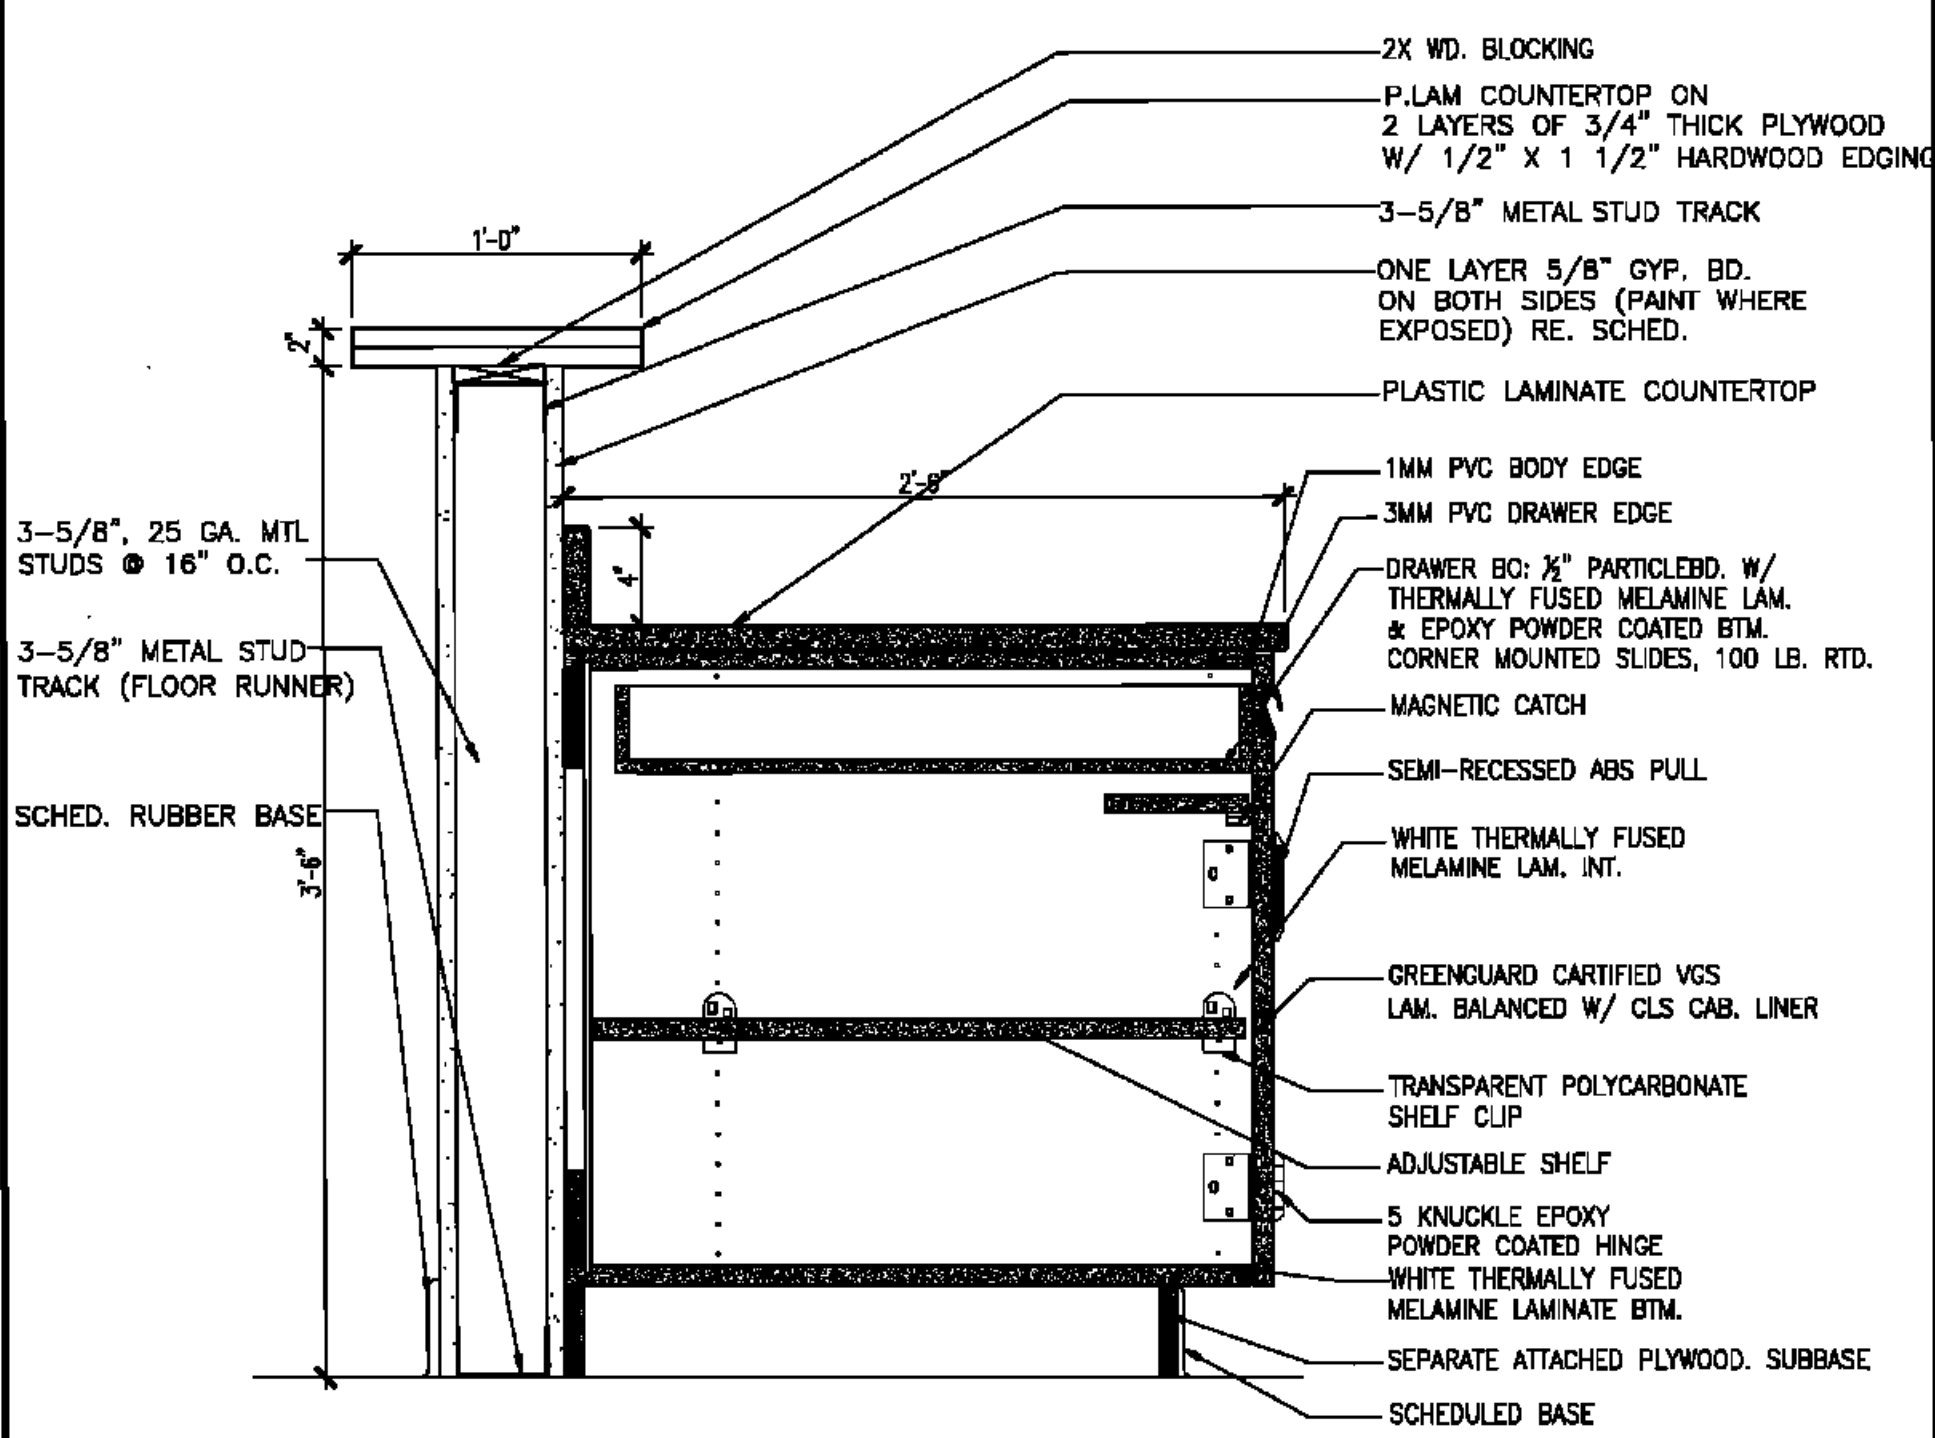


22 BASE CABINET @ RECEPTION COUNTER

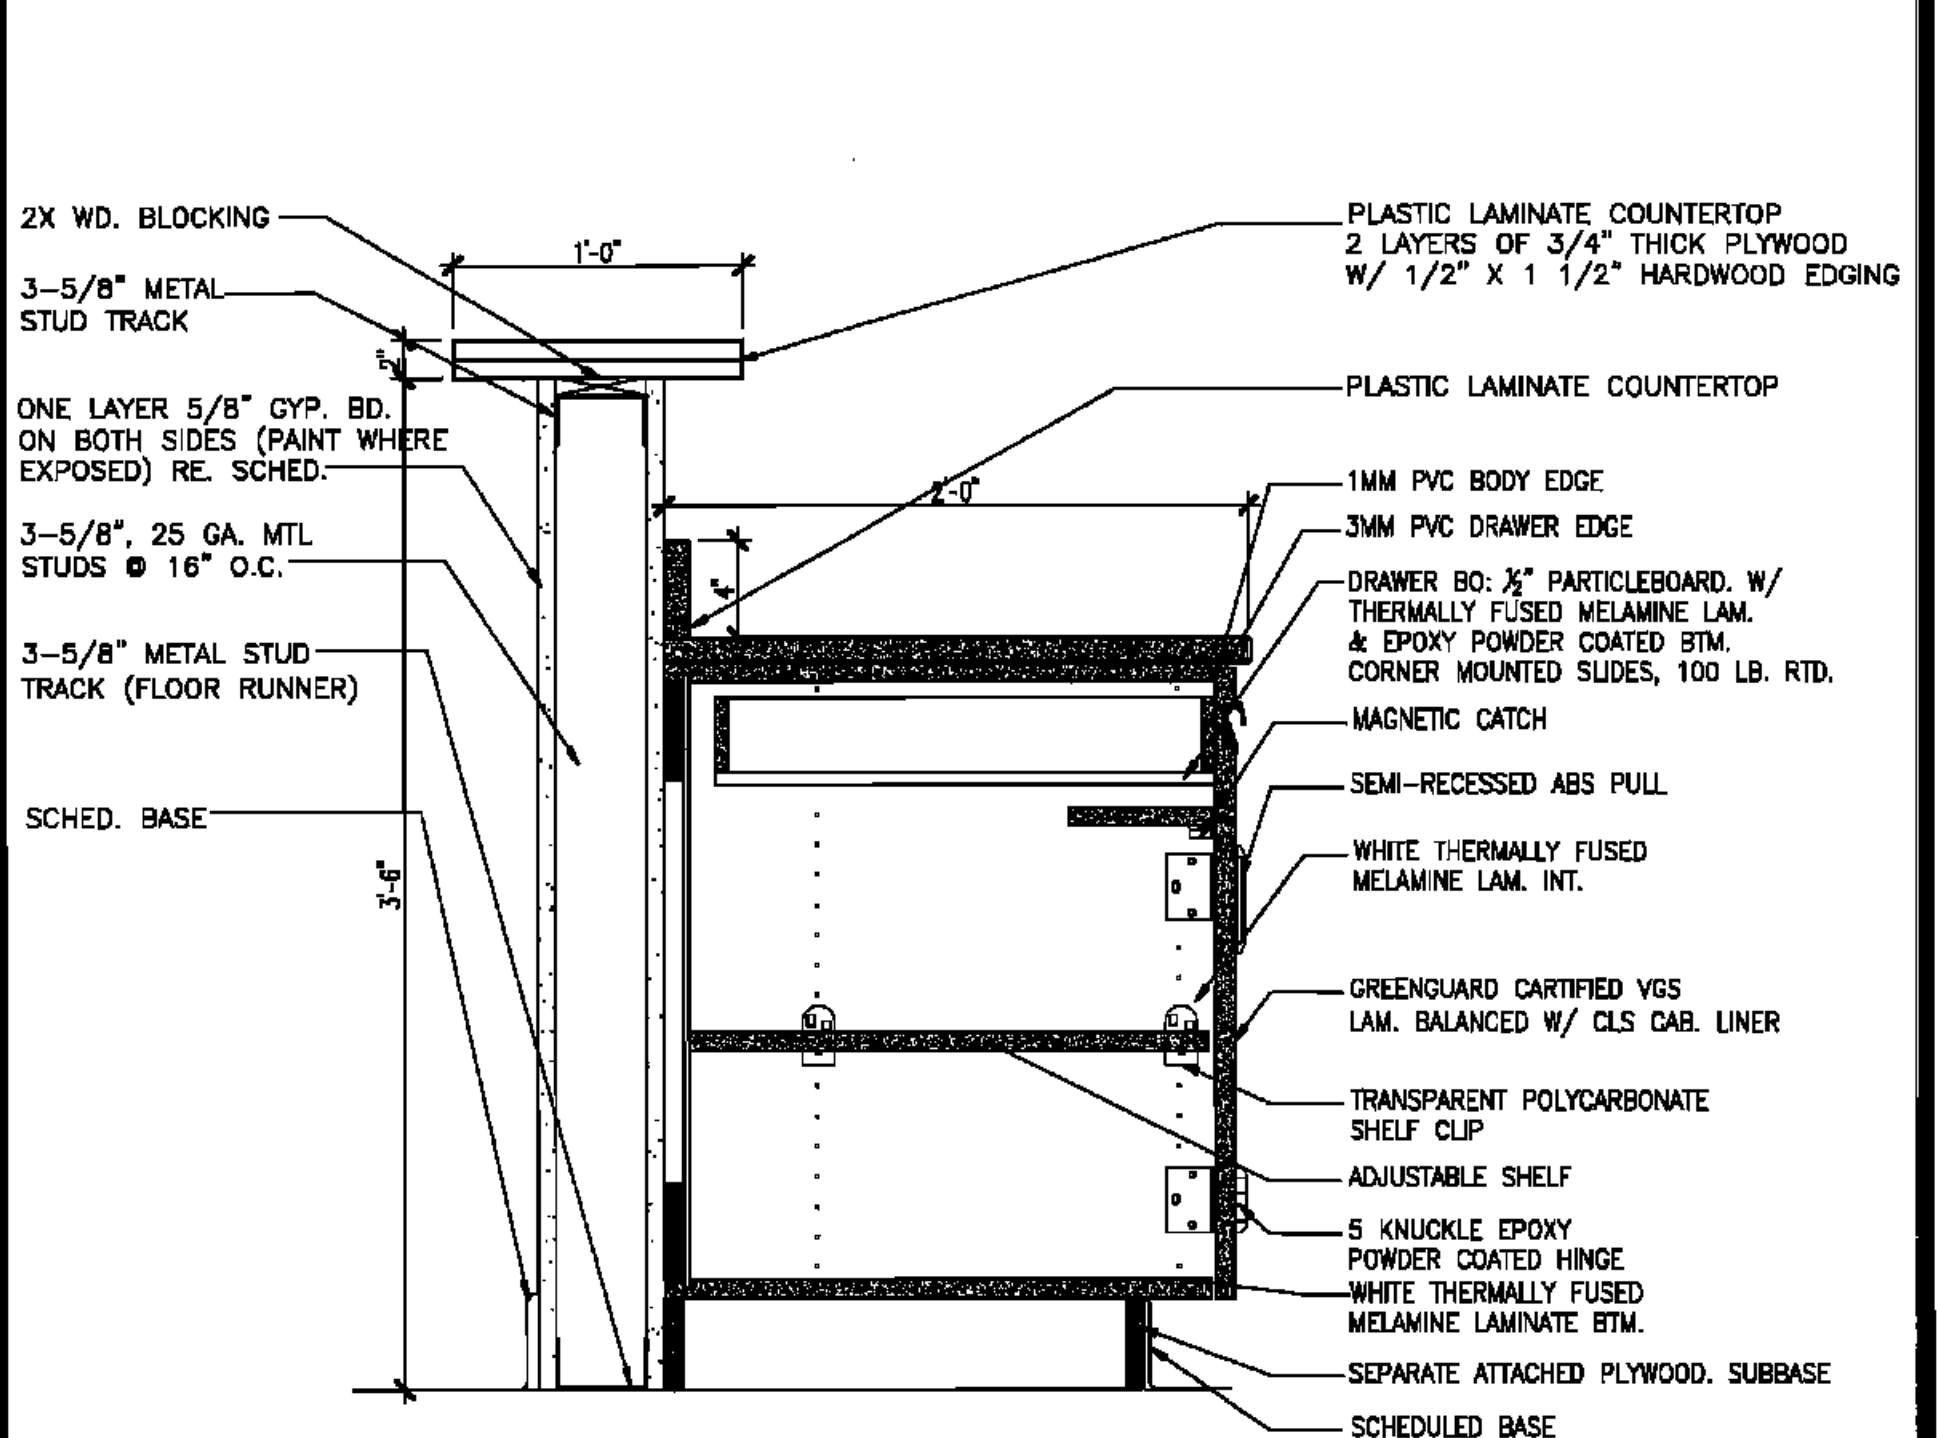


20 BASE CABINET @ RECEPTION COUNTER

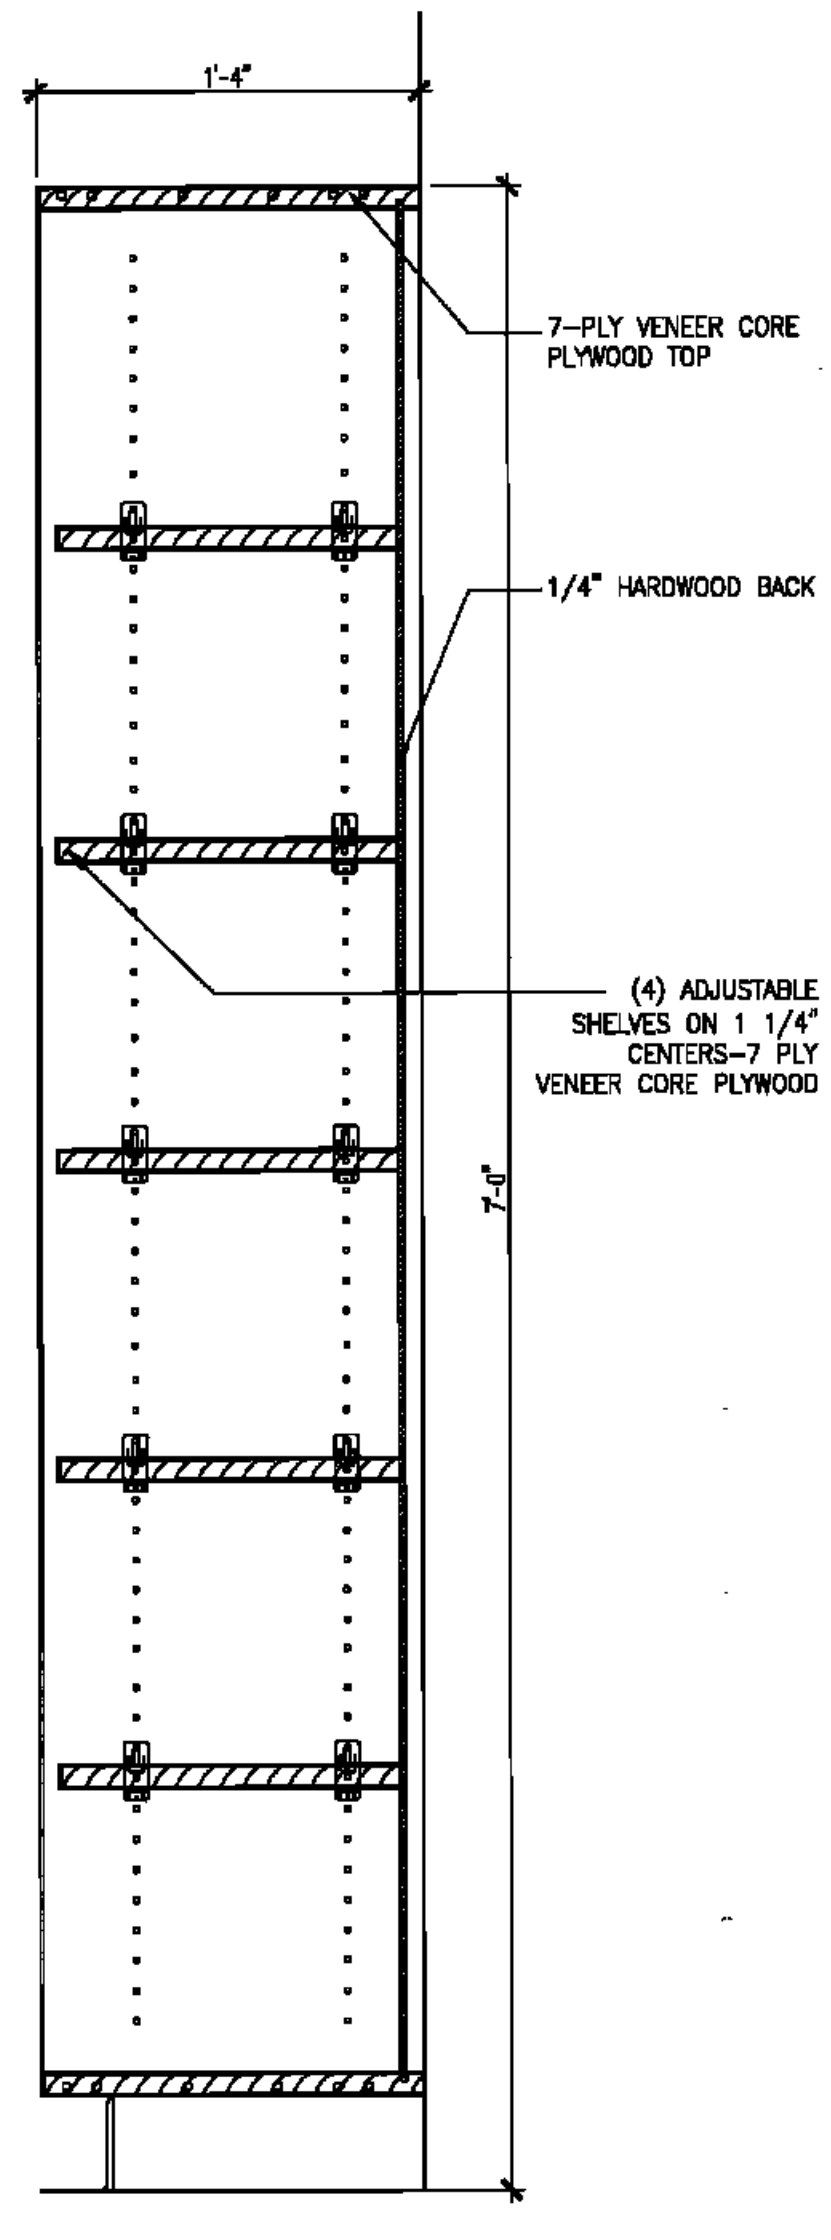


6 SCIENCE LAB BOOKSHELF

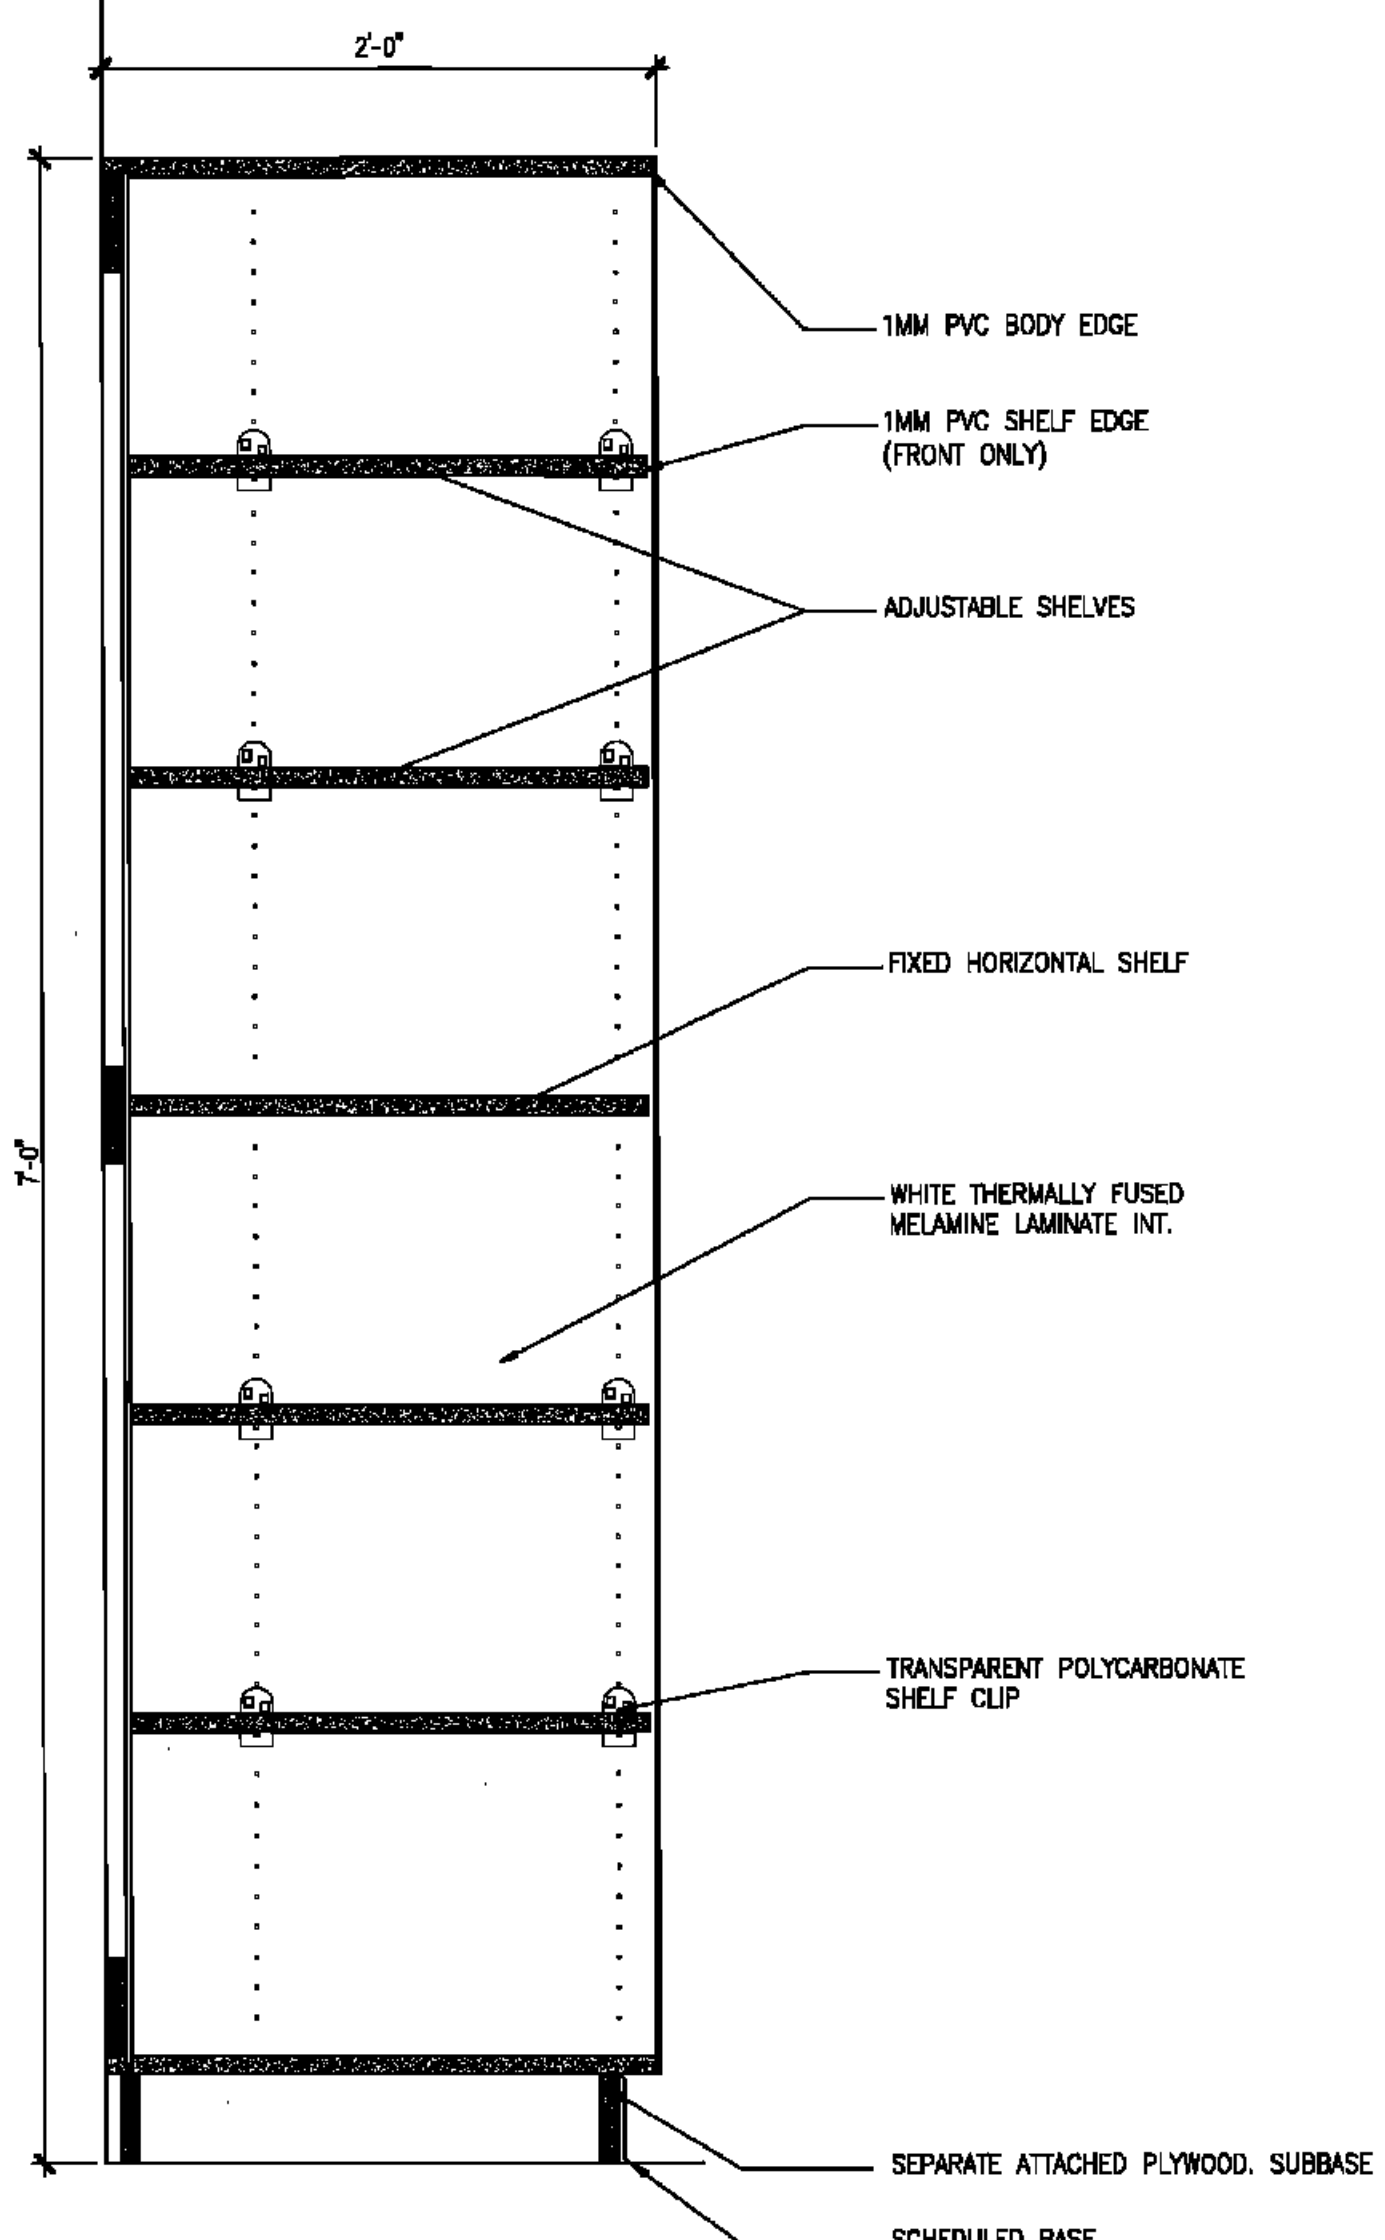

4 TYP. BOOKSHELF

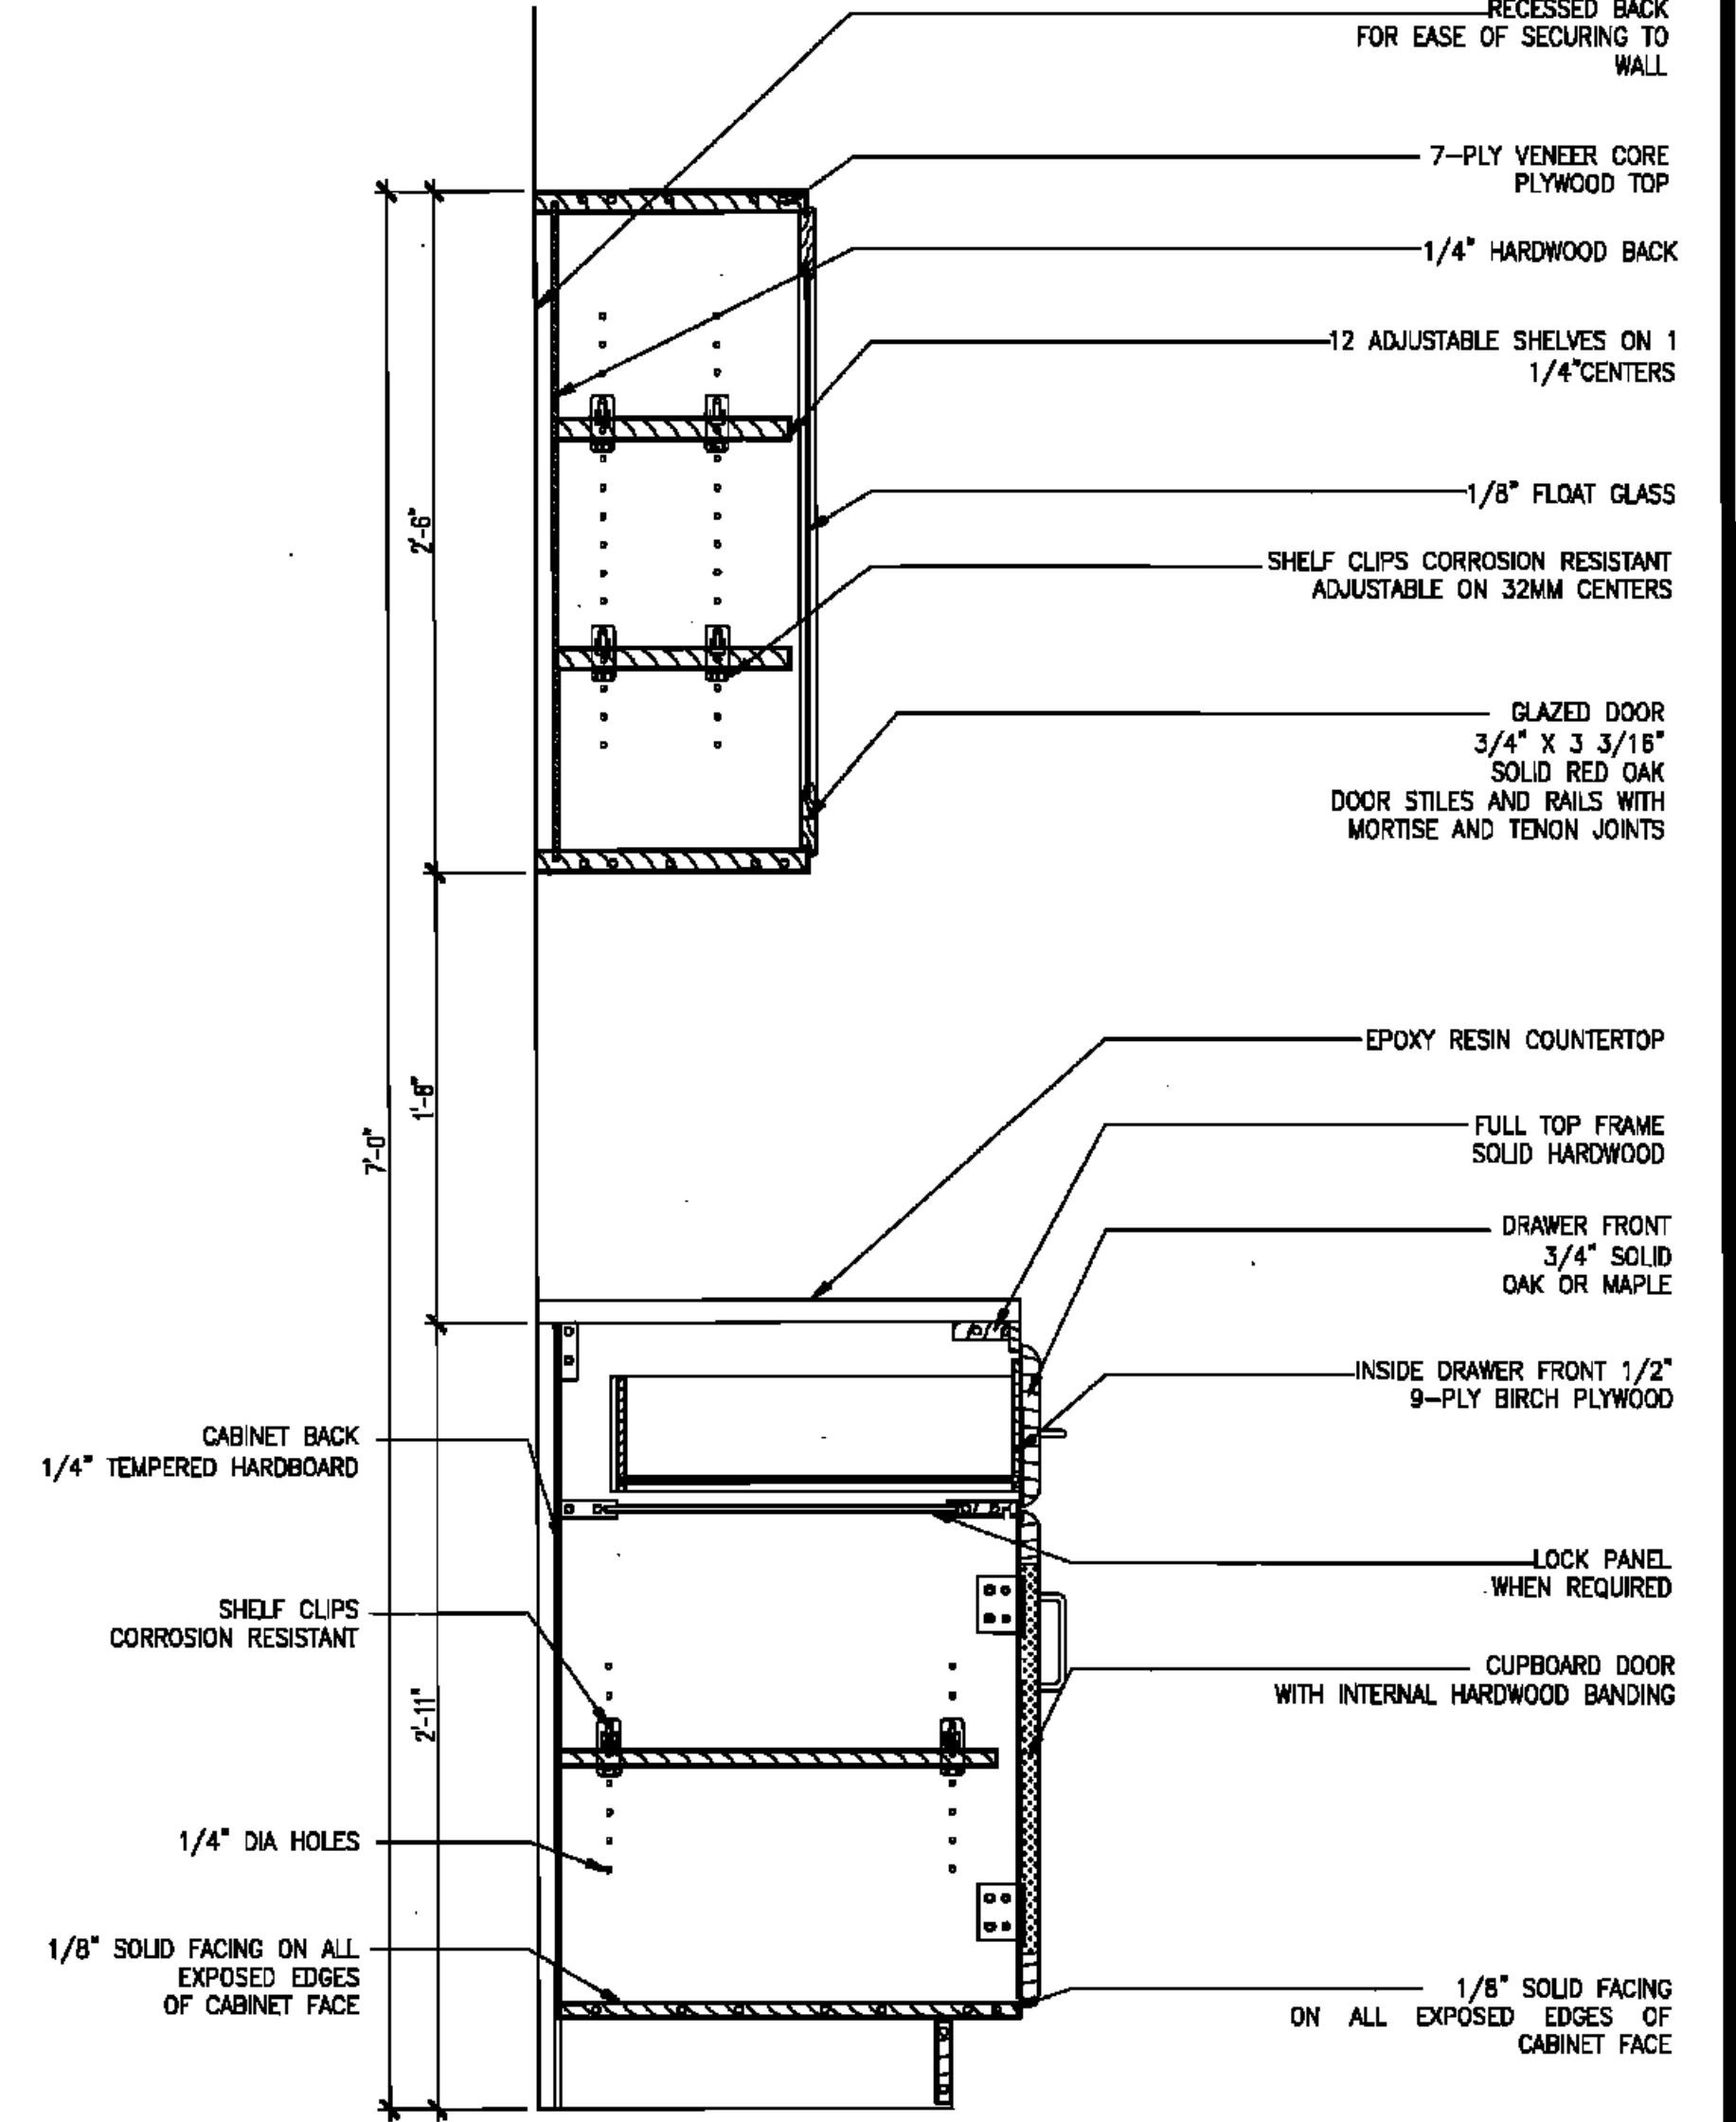

2 SCIENCE LAB BASE & WALL CABINET

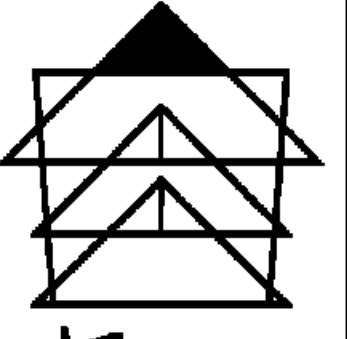

BYRON J. STEWART & ASSOC.
ARCHITECTS & PLANNERS, APC

2300 MARENGO STREET
NEW ORLEANS, LOUISIANA 70115
504 872-5577 (DOW) 504-524-7744 (FAX)



CARTER G. WOODSON SCHOOL
RECOVERY SCHOOL DISTRICT
2514 THIRD STREET
NEW ORLEANS, LOUISIANA

FOR CONSTRUCTION

JOB NUMBER: **BJS 128**
DATE: **4/20/10**
DRAWN BY: **BLH**
CHECKED BY: **L/R/P/S**

REVISIONS		
NO.	DATE	REVISION

SHEET TITLE:

CASEWORK DETAILS

SHEET:

A-8.10