

BYRON J. STEWART & ASSOC.
ARCHITECTS & PLANNERS, APC
2300 MAURENGEO STREET
NEW ORLEANS, LOUISIANA 70115
(504) 527-5339 (504) 527-5342 FAX



CARTER G. WOODSON SCHOOL
RECOVERY SCHOOL DISTRICT
2514 THIRD STREET
NEW ORLEANS, LOUISIANA

FOR CONSTRUCTION

JOB NUMBER: **080120**
DATE: **4/20/10**
DRAWN BY: **M.H.**
CHECKED BY: **L.R.P.B.**

REVISIONS		
NO.	DATE	REVISION




SHEET TITLE:

CASEWORK DETAILS

SHEET:

A8.11

24 | 22 | 20

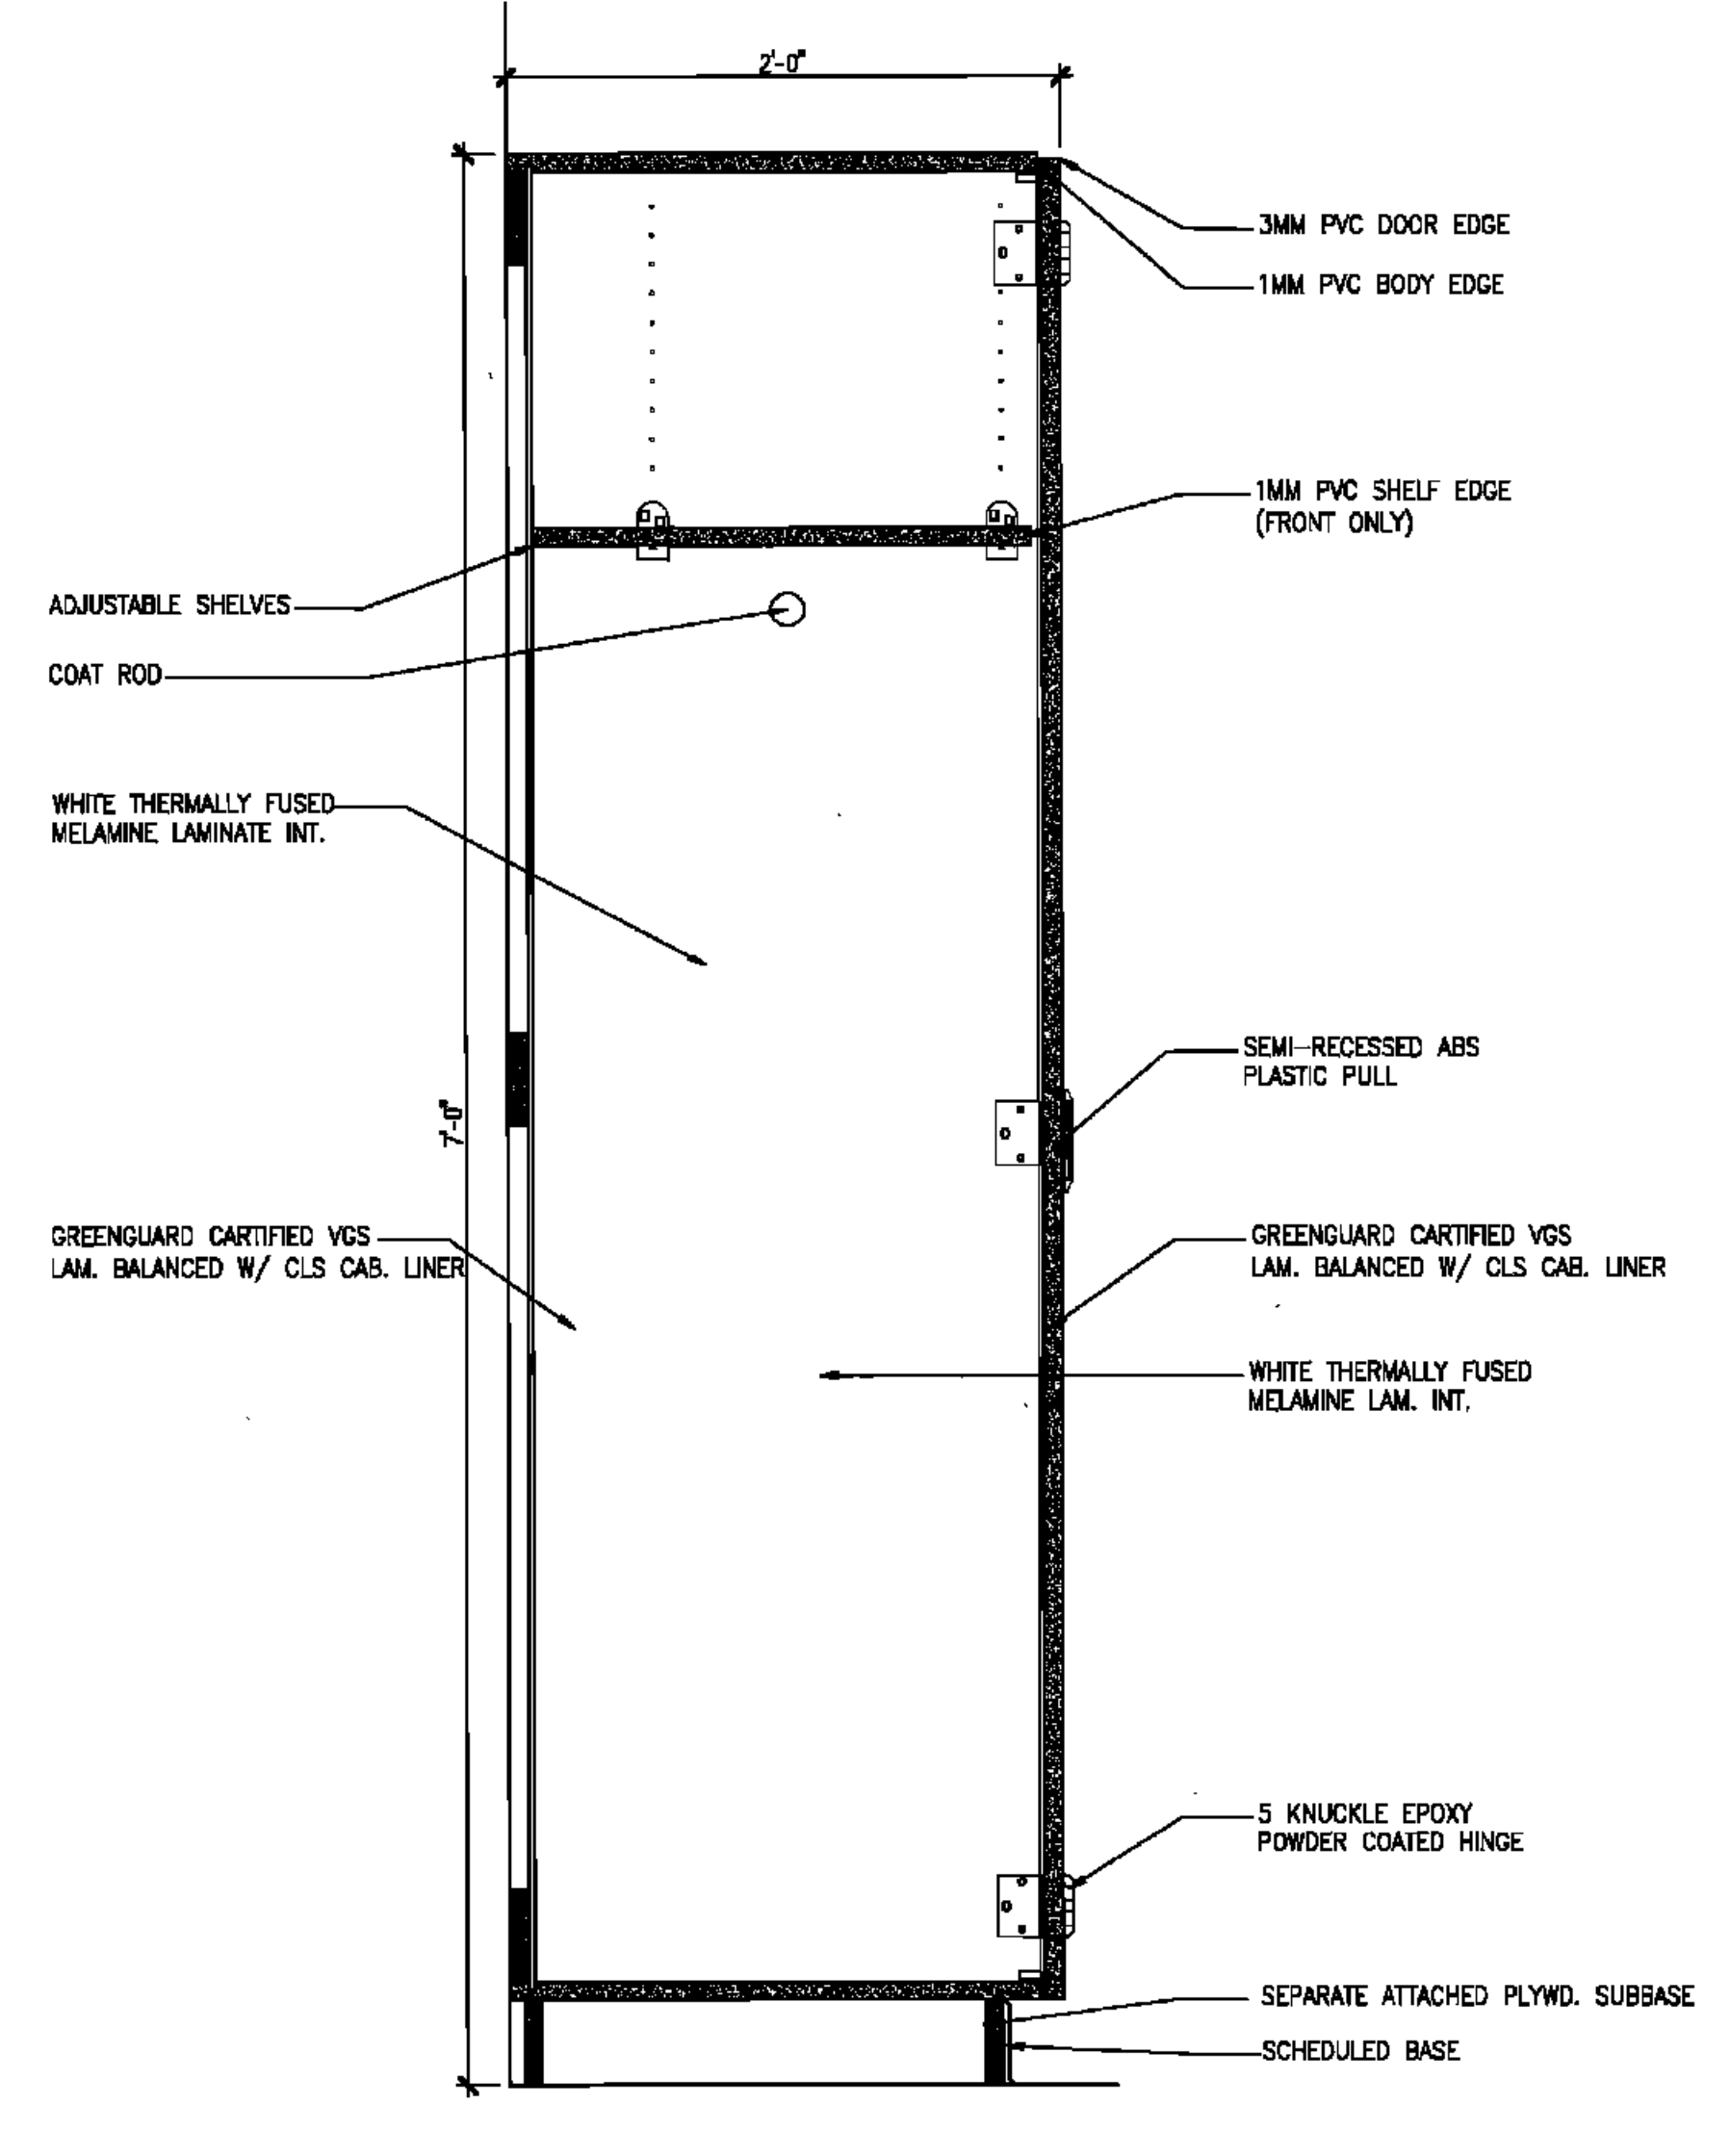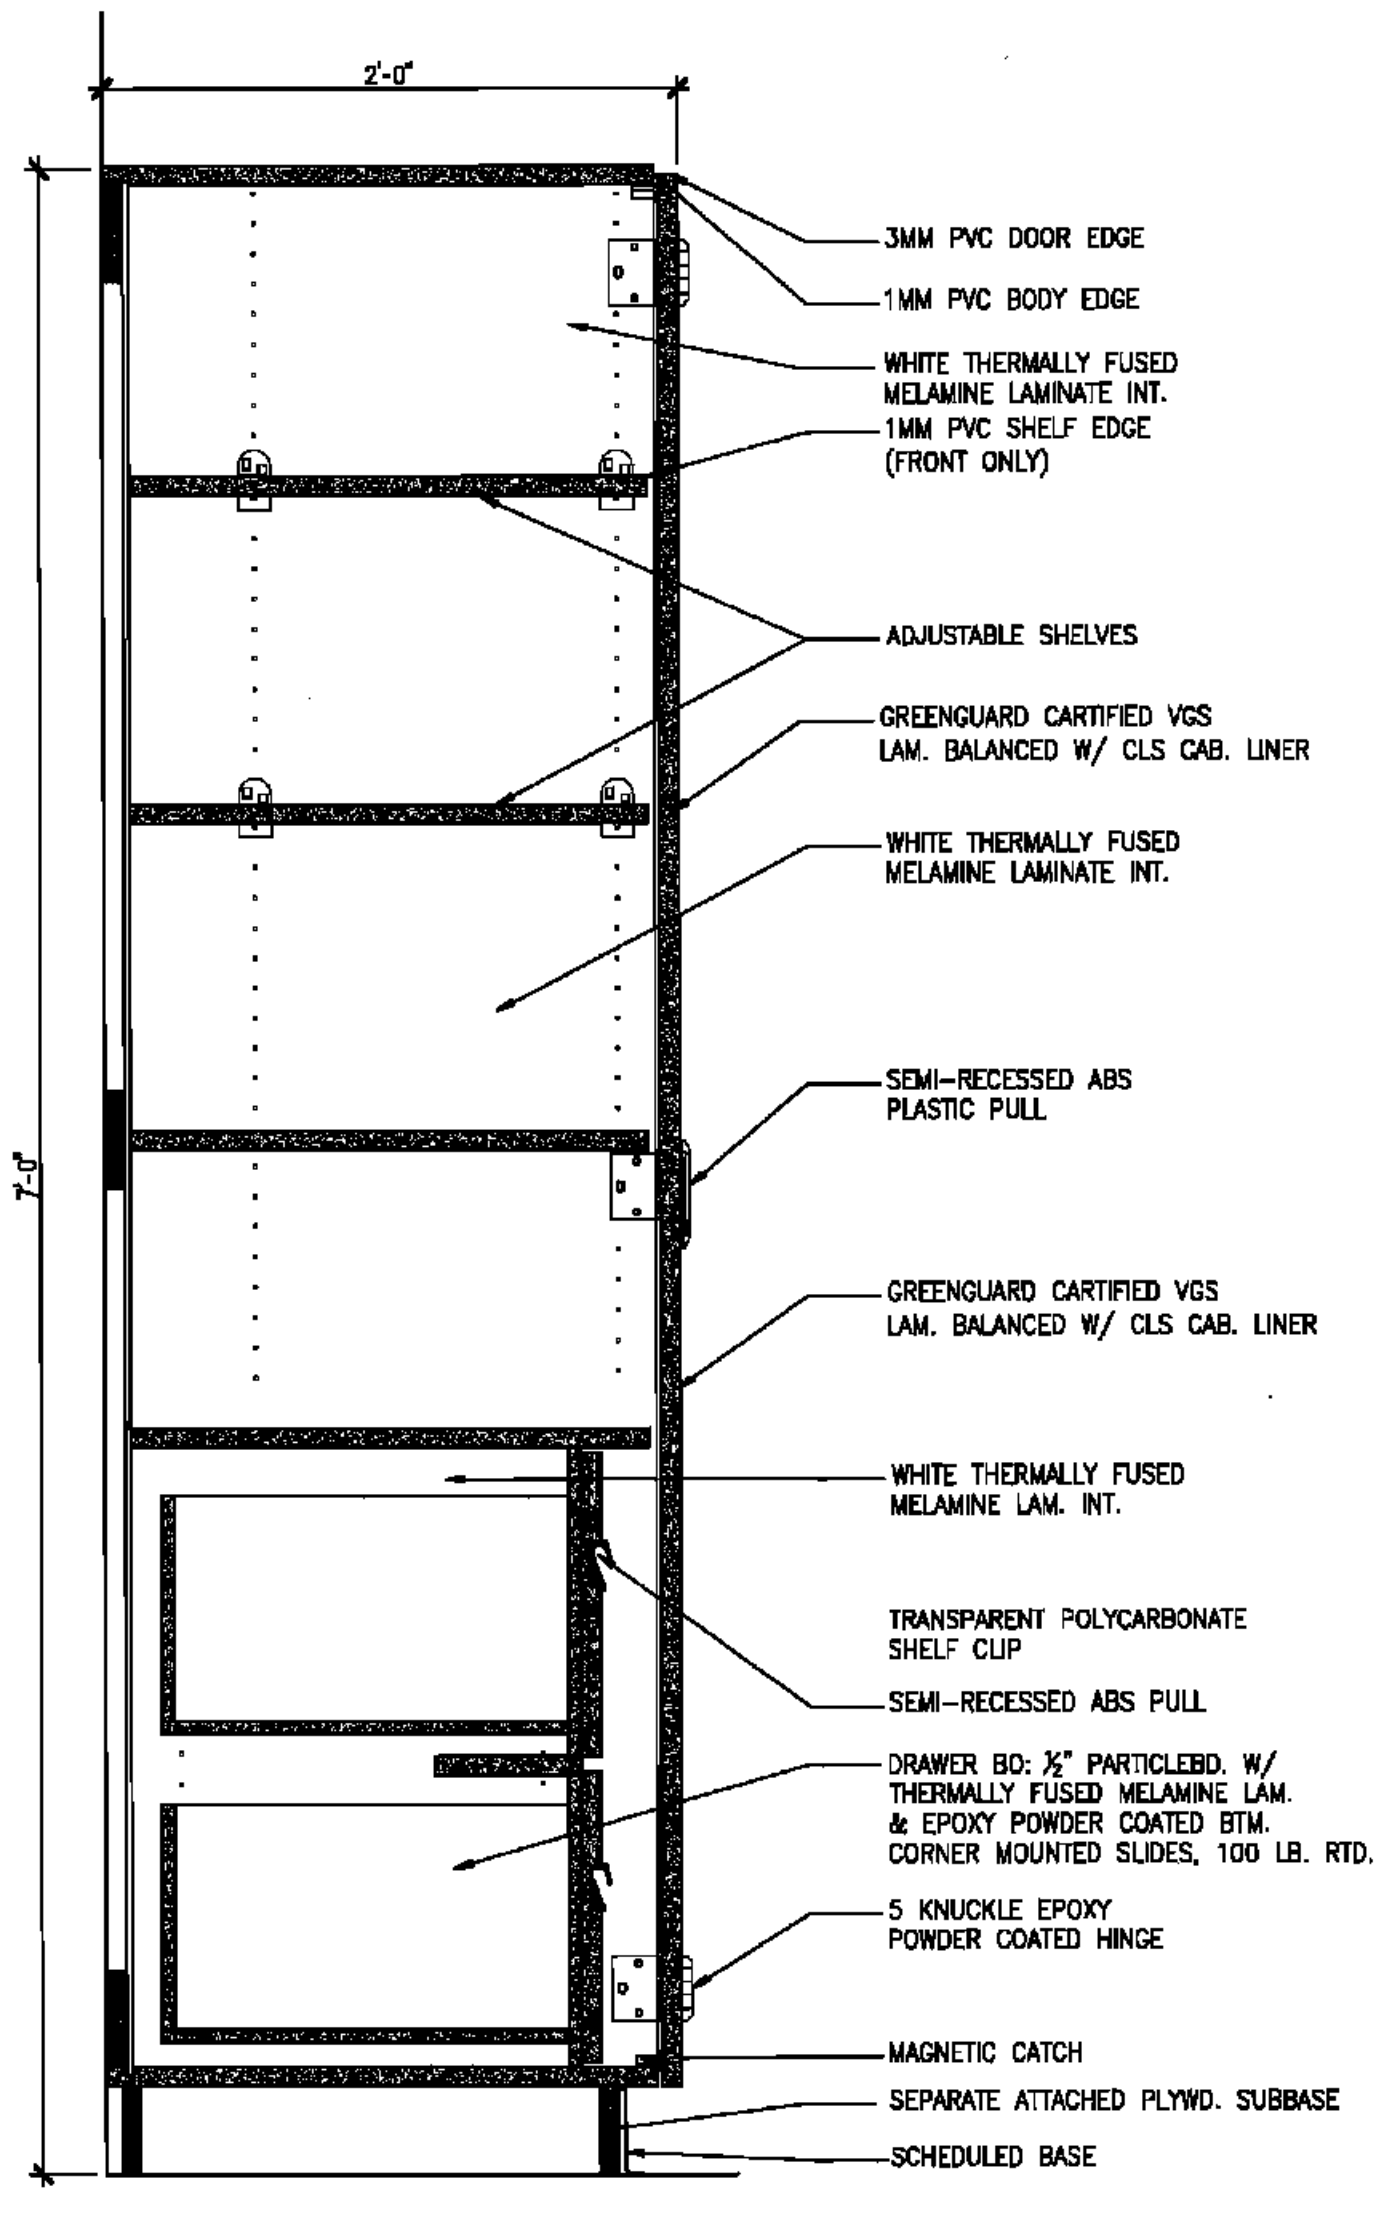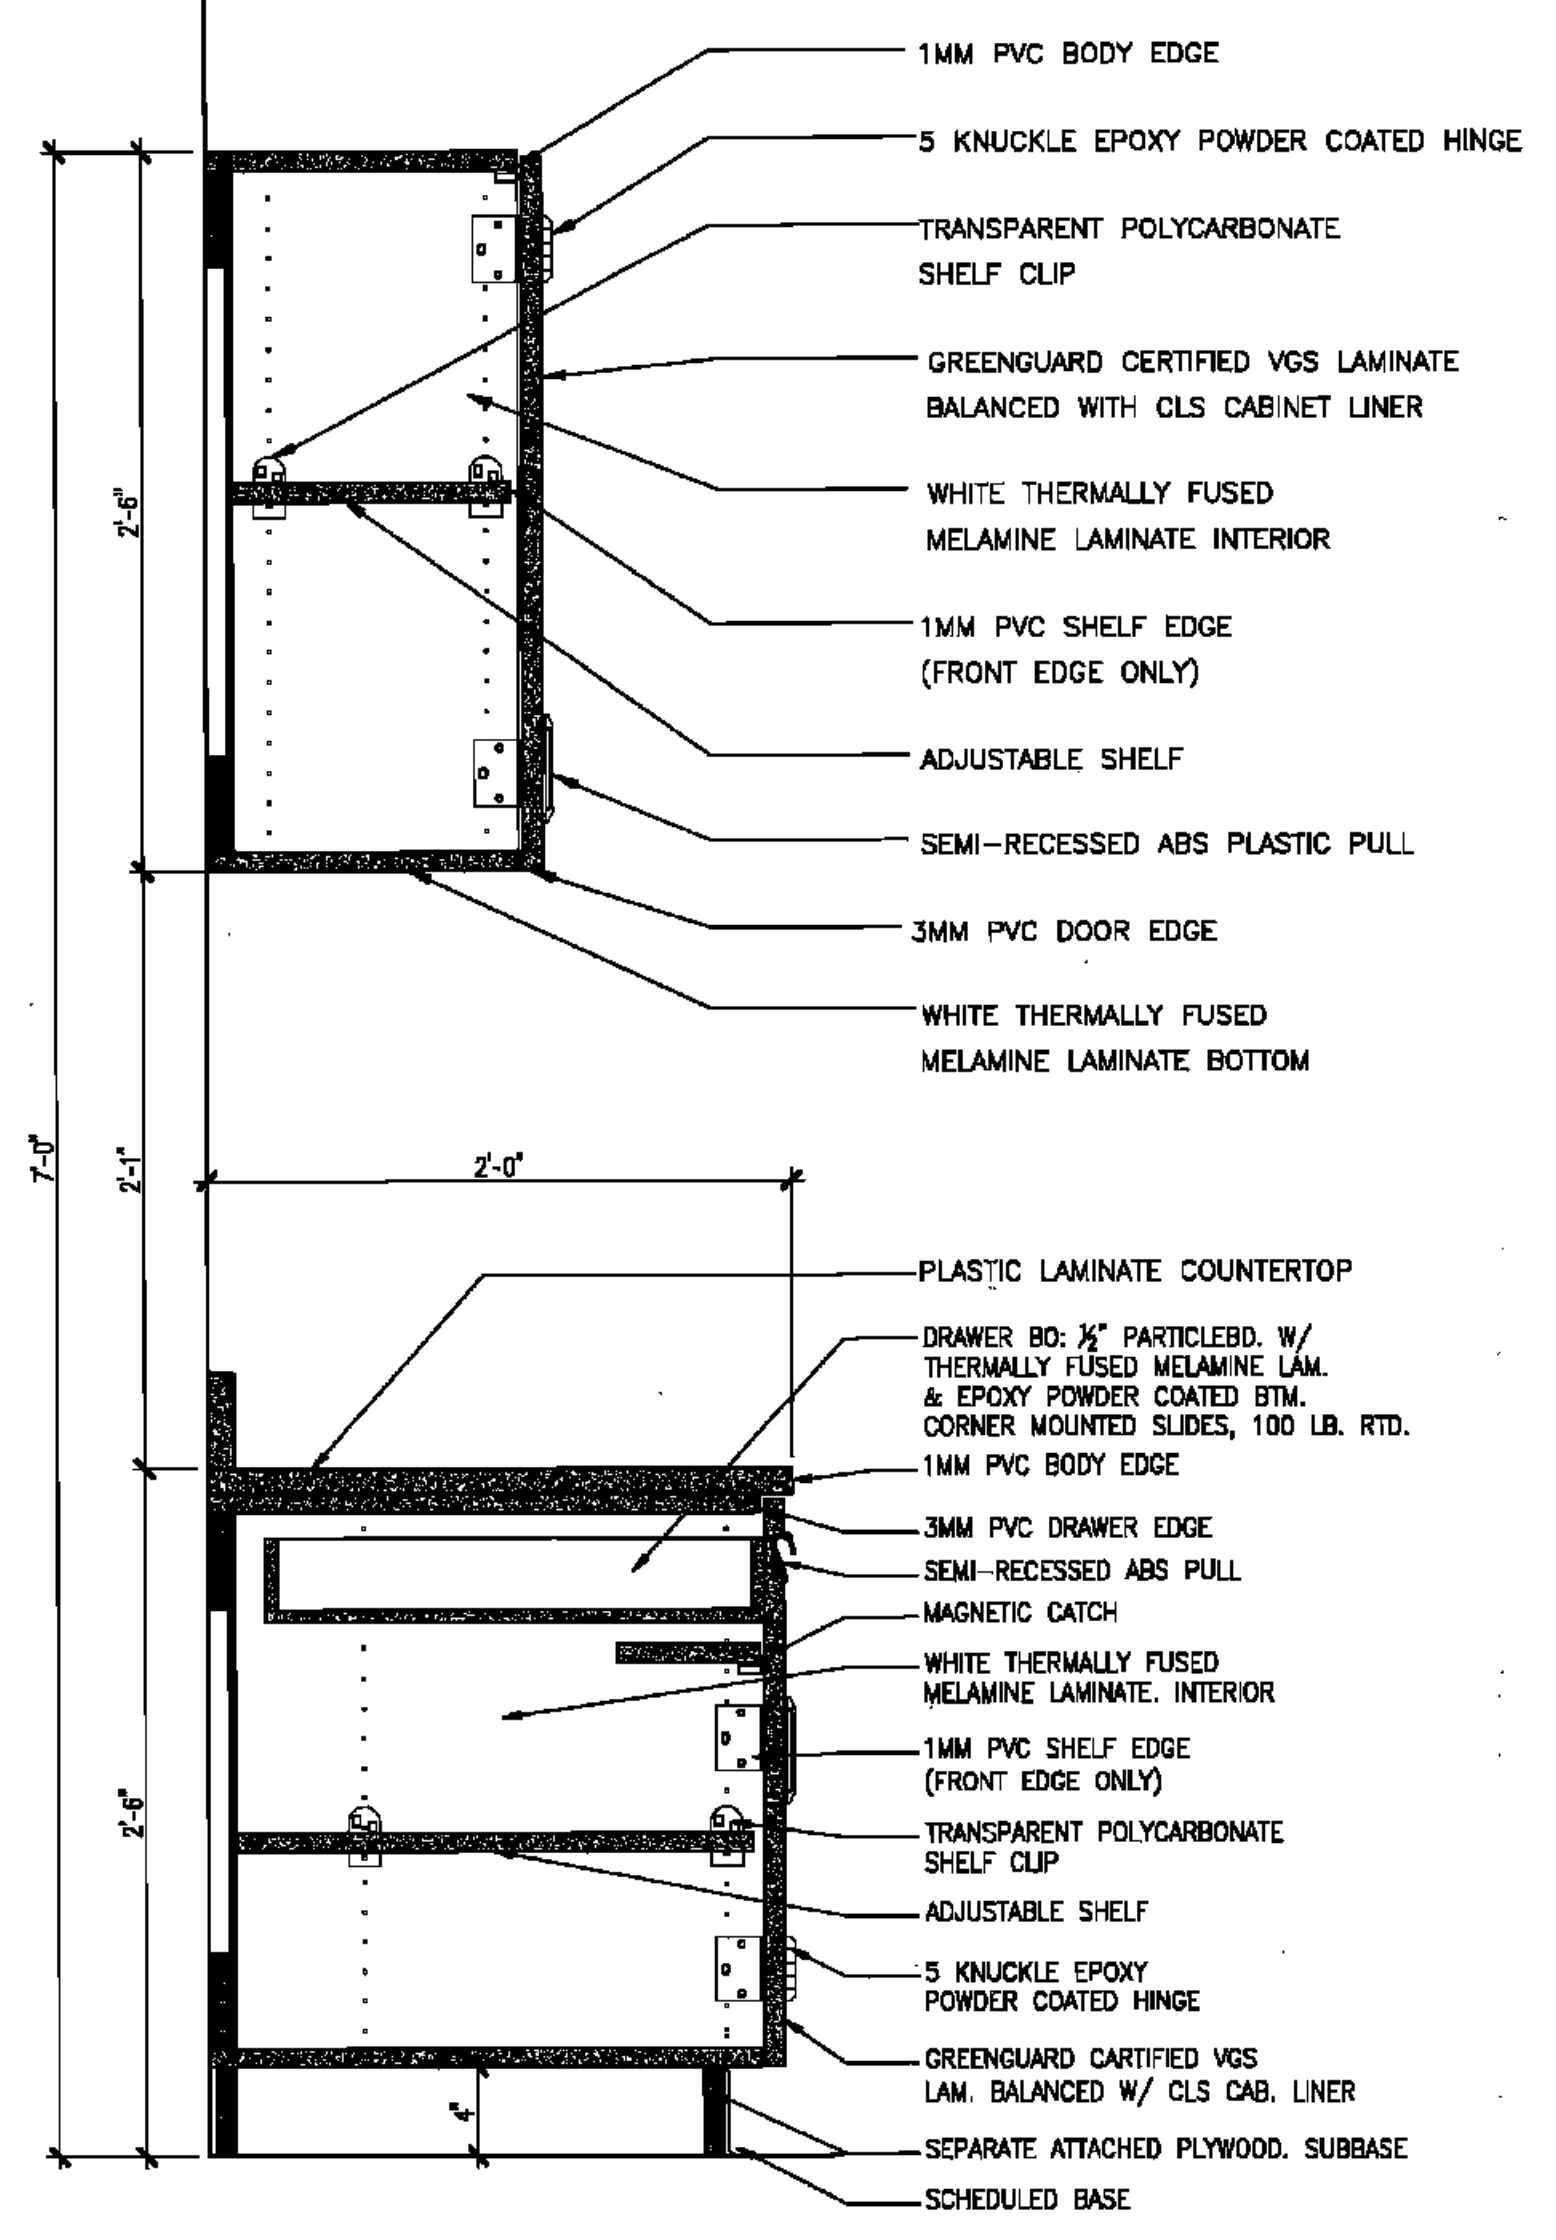

6 | DOOR DRAWER BASE & WALL CABINET | 1-1/2" = 1'-0" | 4 | TEACHER WARDROBE CLOSET SECTION | 1-1/2" = 1'-0" | 2 | TEACHER WARDROBE CLOSET SECTION | 1-1/2" = 1'-0"