



TYPICAL CLASSROOM PLAN

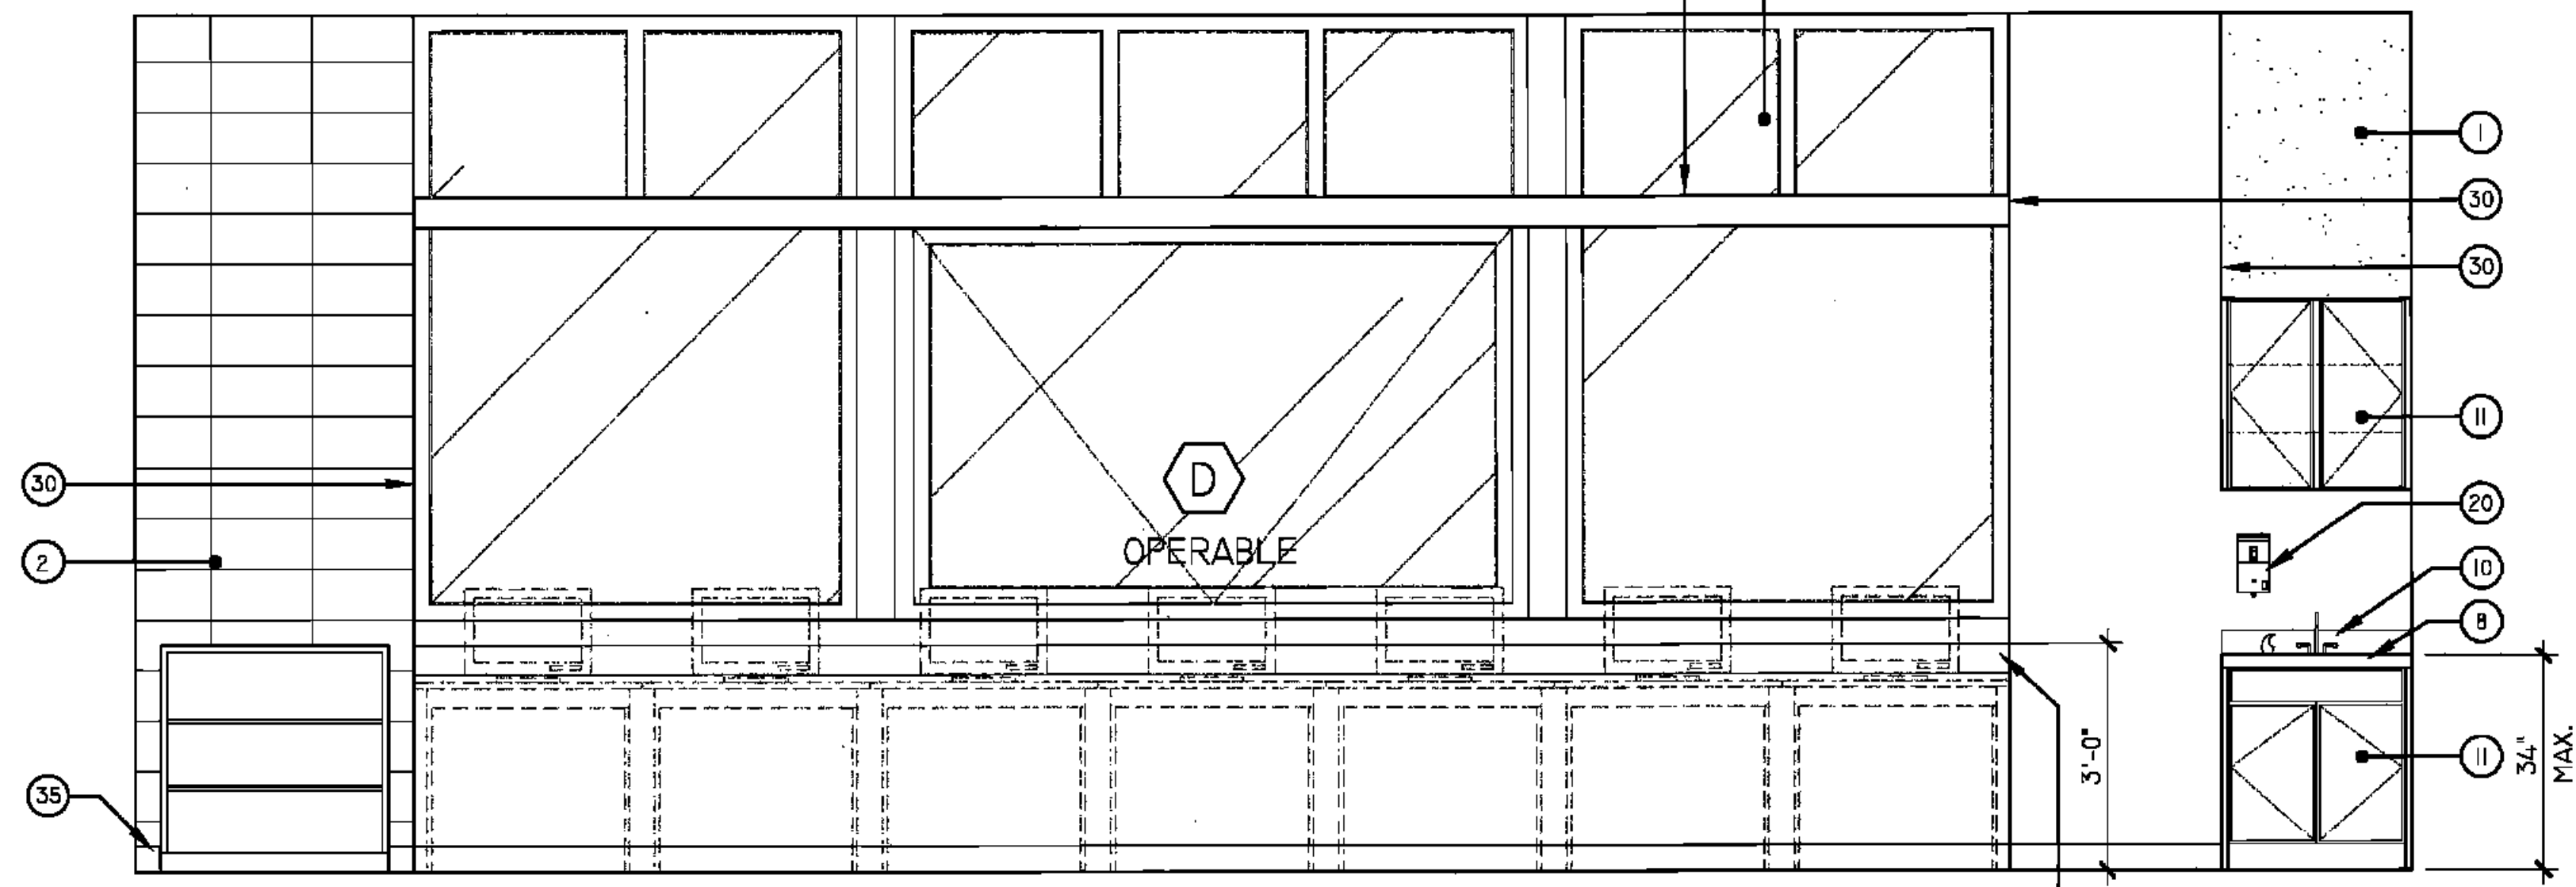

1 A6.9 TYPICAL 1st GRADE CLASSROOM ELEVATION - LOOKING TOWARDS EXTERIOR

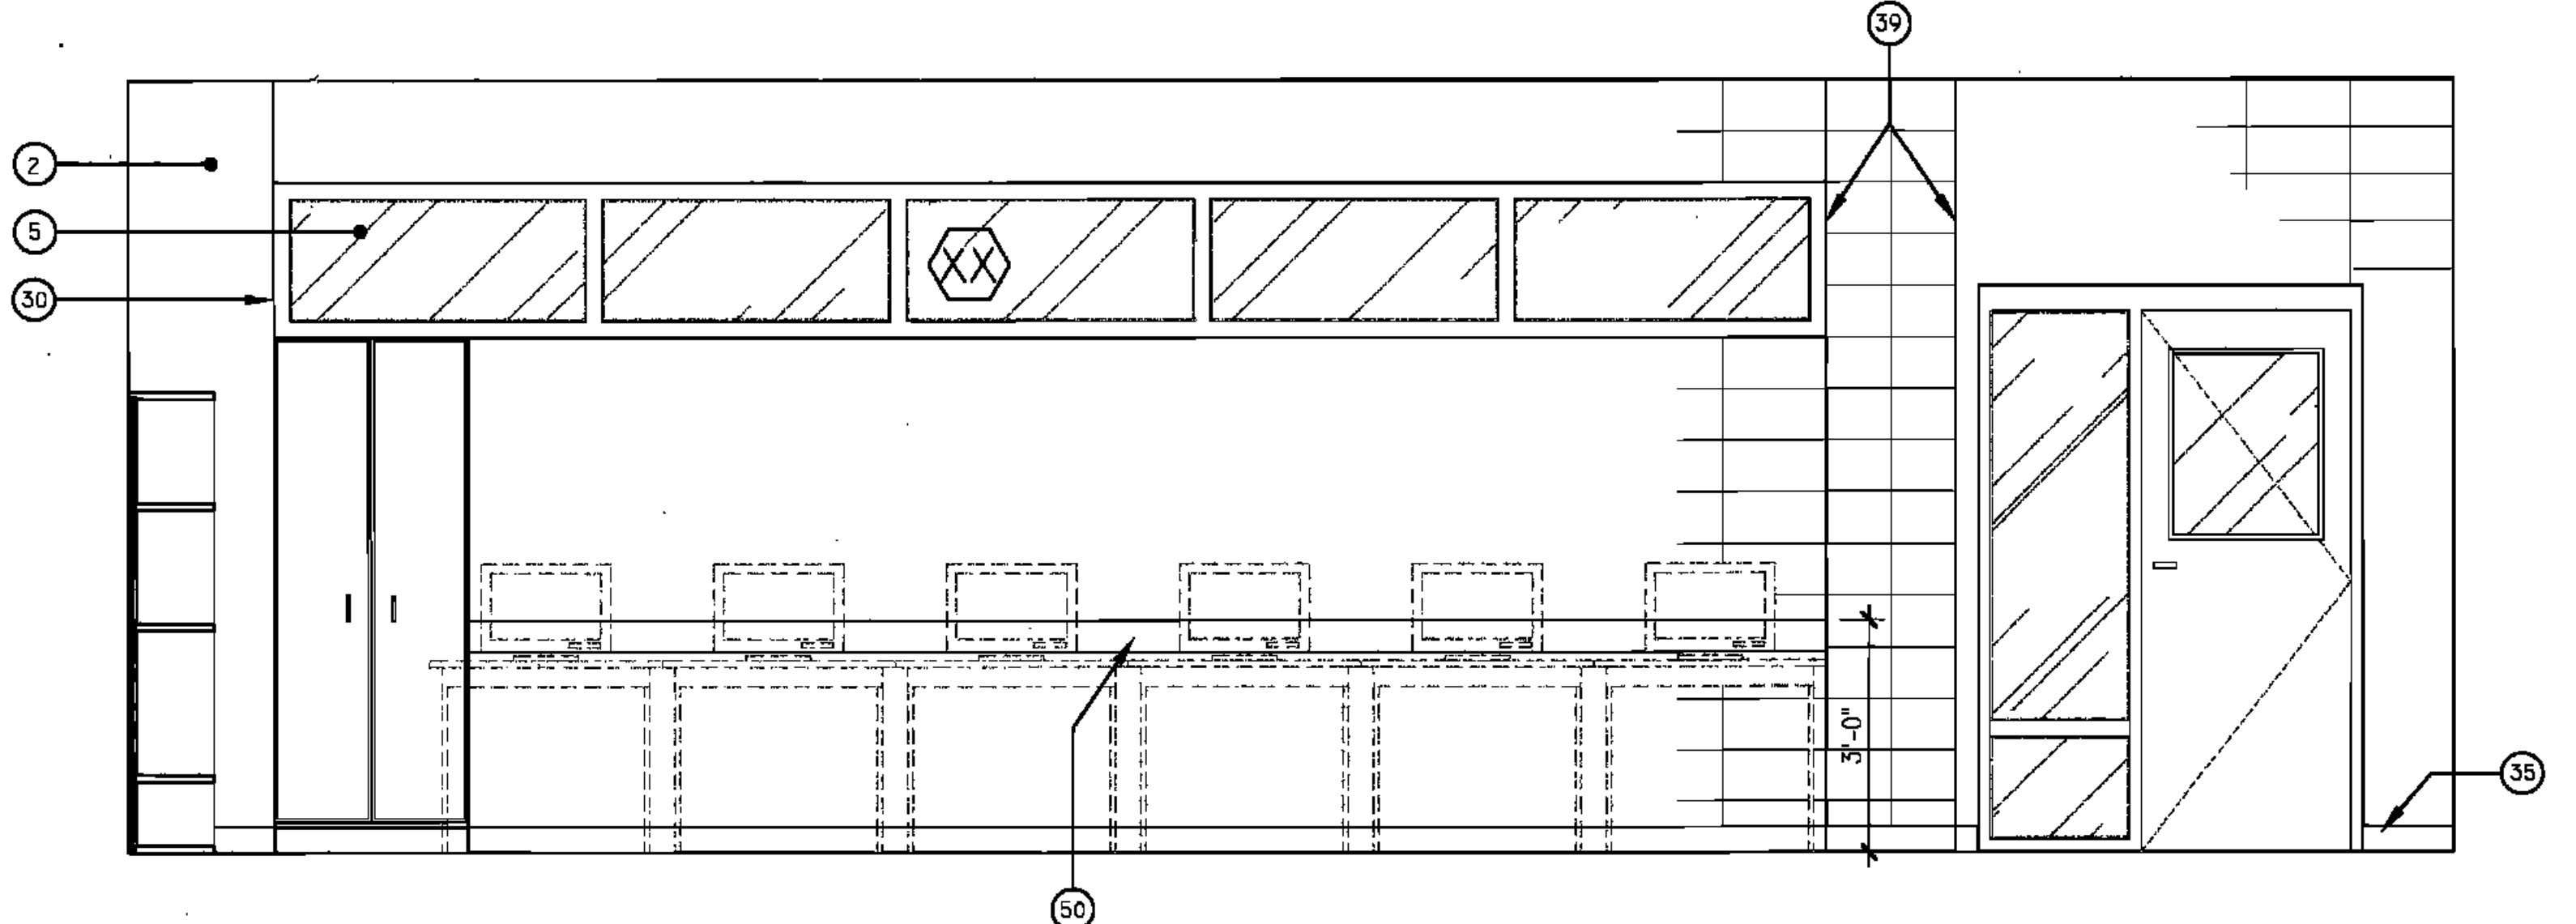


2 A6.9 TYPICAL 1st GRADE CLASSROOM ELEVATION - LOOKING TOWARDS CORRIDOR



LEGEND

1 GYPSUM FURDOWN (RE: FIN. SCH.)	31 SHOWER CURTAIN ROD
2 CMU (RE: FIN. SCH.)	32 EDGE OF PLASTER
3 ACOUSTICAL WALL PANELS (RE: FIN. SCH.)	33 PARTITION MNTD DISP. (NIC)
4 WINDOW SYSTEM (RE: WIN. SCH.)	34 WALL MOUNTED SINK
5 LIGHT FIXTURE (RE: ELEC)	35 UNDERMOUNT SINK
6 LAMINATE SURFACE COUNTER TOP	36 UTILITY SINK
7 ETCHED GLASS SIGNAGE (RE: SPECS)	37 TACK STRIP
8 BACKSPLASH TO MATCH COUNTER	38 PRECAST CONCRETE (RE: STR DWGS)
9 WOOD CABINETS W/ LAMINATE FINISH	39 PIN-MOUNTED SIGNAGE
10 PAINTED CABINETS/ SHELVES	40 SAFETY SHOWER, RE: SPECS
11 MIRROR	41 ELECTRONIC WHITE BOARD
12 TACK BOARD	42 FLAG HOLDER
13 BLACK EPOXY RESIN COUNTER TOP	43 SURFACE RACEWAY
14 LIGHT SHELF	44 ROOM PLAQUE
15 VENTHOOD	45 DECORATIVE HANDRAIL SYSTEM (RE: SPECS)
16 MARKER BOARD	46 MOTORIZED WINDOW SHADE
17 SOAP DISPENSER (NIC)	47 STAGE CURTAINS (RE: FIN SCH & FLR PLN)
18 HAND DRYER	48 MOTORIZED BLEACHERS W/ INTEGRAL HANDRAIL SYSTM
19 WALL CLOCK	49 CEILING MNTD RETRACTABLE PROJECTION SCREEN
20 WALL PADS (RE: FIN. SCH.)	50 DOOR (RE: DOOR SCH)
21 SCORE BOARD	51 NOT USED
22 PIN MOUNTED SIGNAGE	52 BASKETBALL BACKSTOP
23 FIRE STATION	53 MECH DUCTWORK (RE:MECH)
24 TOWEL DISPENSER	54 TRUSSES (RE: STRUCTURAL)
25 CUBBIES	55 SCOREBOARD (RE: SPECS)
26 EDGE OF WALL	56 ELECTRIC DIVIDER CURTAIN SECURED TO STRUCTURE
27 MAP HOOKS	57 RECESSED WALL
28 SHOWER SEAT	58 LIGHTWGT CURTAIN (REFIN SCH & FR PLN)
29 WATER FOUNTAIN	59 SUSPENDED PIPE GRID SYSTEM SECURED TO STRUC
30 FLR BASE (RE: FIN SCH)	60 POWER JUNCTION BOX SECURED TO PIPE GRID SYS.
31 SOAP DISH (NIC)	61 MOTOR OPERATED FOLDING PARTITION WALL
32 METAL STORAGE RACK	62 PARTITION STACK STORAGE
	63 CIRCULATION DESK
	64 LIBRARY SHELVING SYSTEM

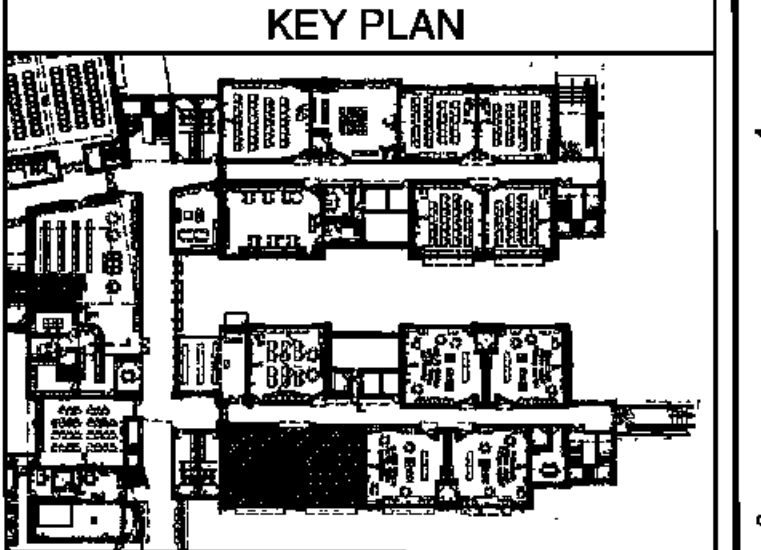

BIDDING DOCUMENTS	05/04/10
NO. REVISION	DATE
PARKVIEW SCHOOL 4617 MIRABEAU AVE. NEW ORLEANS, LA 70126	PROJECT
09009	JOB NO
INTERIOR ELEVATIONS	TITLE
1/2" = 1'-0"	SCALE
MMM/AB / CW	DRAWN/CHK

A-6.9
FULLY SPRINKLERED BUILDING

RWA
ROZAS · WARD ARCHITECTS
A PROFESSIONAL CORPORATION
www.rozas-ward.com
1100 PONDRAH ST. SUITE 3550 NO LA 70183 504 524 4375

ONE AND ONE HALF INCHES = ONE FOOT
THREE ONE INCH = ONE FOOT
ONE HALF INCH = ONE FOOT
ONE QUARTER INCH = ONE FOOT
ONE EIGHT INCH = ONE FOOT