


1 EXTERIOR ELEVATION
A2.03 / 1/8" = 1'-0"

2 EXTERIOR ELEVATION
A2.03 / 1/8" = 1'-0"

3 EXTERIOR ELEVATION
A2.03 / 1/8" = 1'-0"

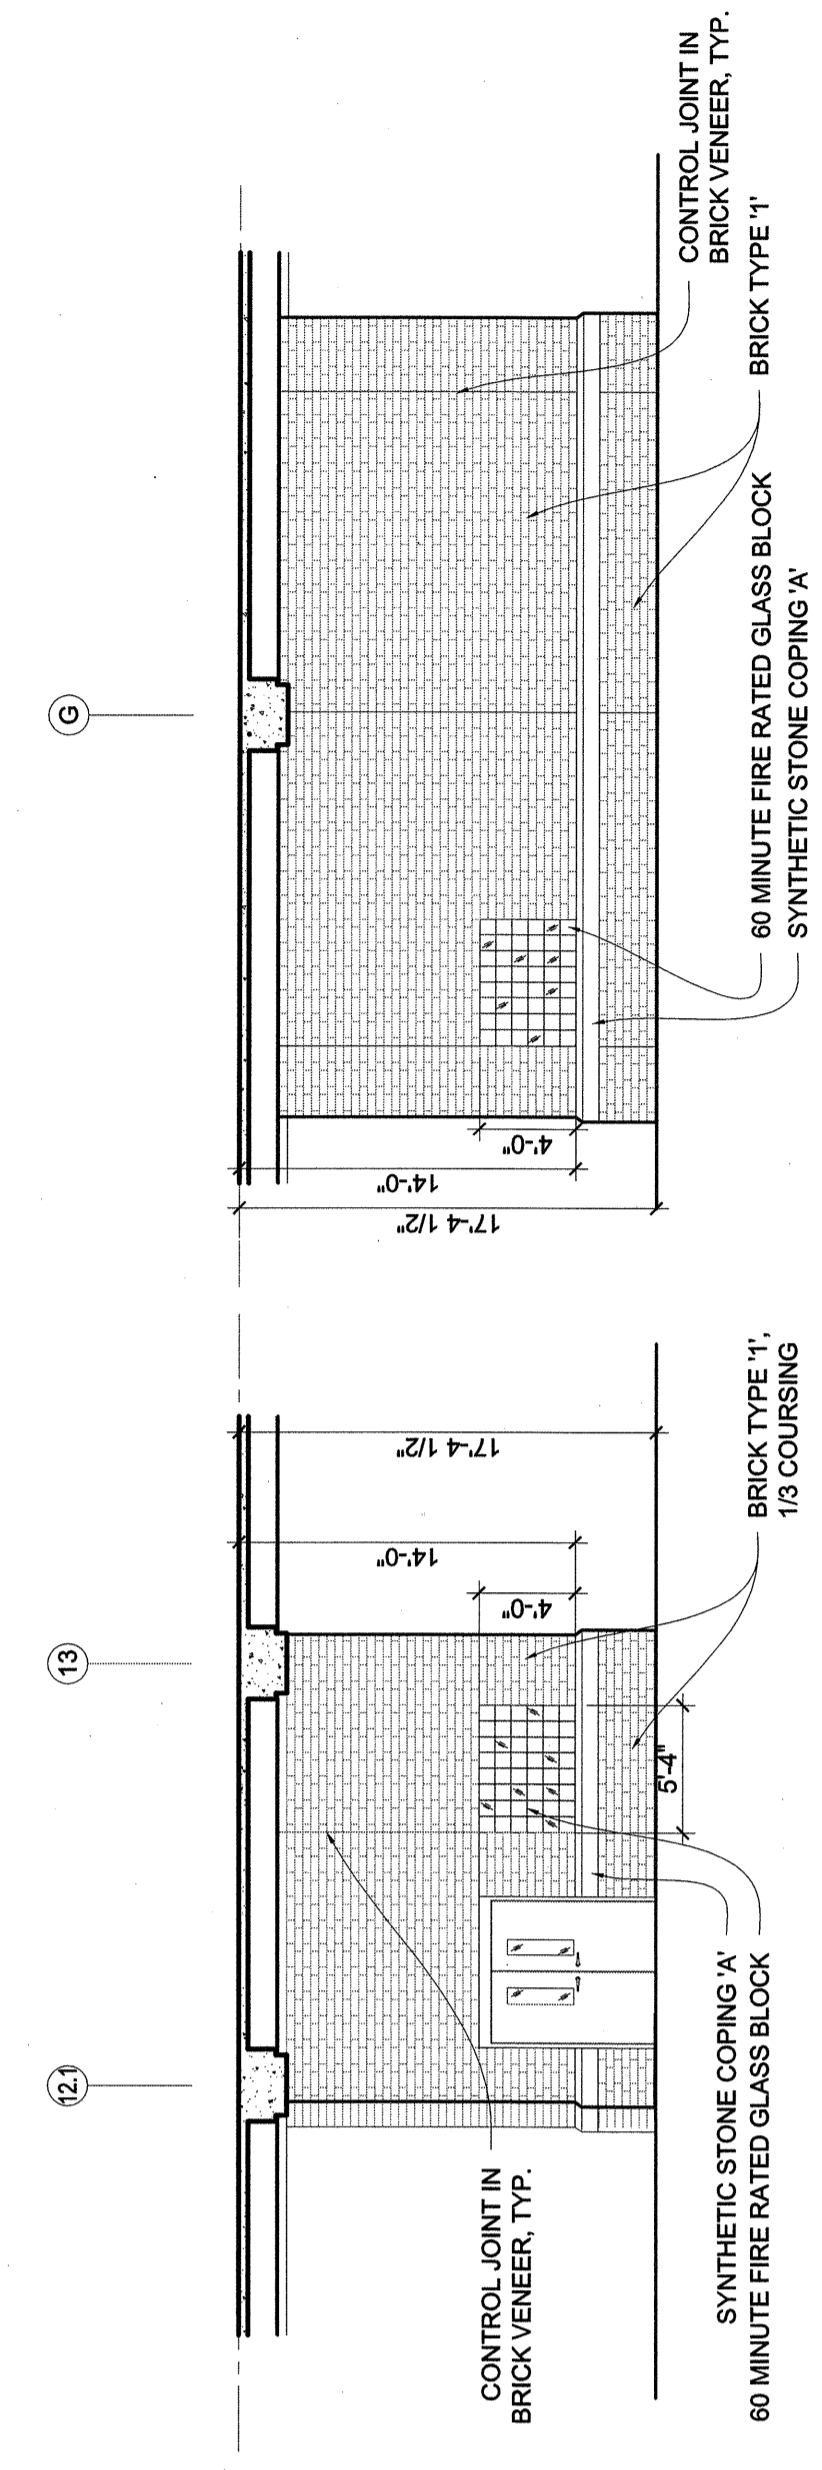

4 EXTERIOR ELEVATION
A2.03 / 1/8" = 1'-0"

5 EXTERIOR ELEVATION
A2.03 / 1/8" = 1'-0"