



BYRON J. STEWART & ASSOC.  
ARCHITECTS & PLANNERS, APC  
2300 MARENGO STREET  
NEW ORLEANS, LOUISIANA, 70115  
(504) 527-5337 (504) 527-5342 FAX

**PRK**  
Architecture  
Engineering  
Planning  
Facility Consulting

**CARTER G. WOODSON SCHOOL**  
RECOVERY SCHOOL DISTRICT  
2514 THIRD STREET  
NEW ORLEANS, LOUISIANA

**FOR CONSTRUCTION**

JOB NUMBER: B.15 128  
DATE: 04/20/10  
DRAWN BY:  
CHECKED BY:


REVISIONS		
NO.	DATE	REVISION

SHEET TITLE:  
**ENLARGED PLANS AND DETAILS**


SHEET:

**A-4.8**


8 OF 23 SHEETS

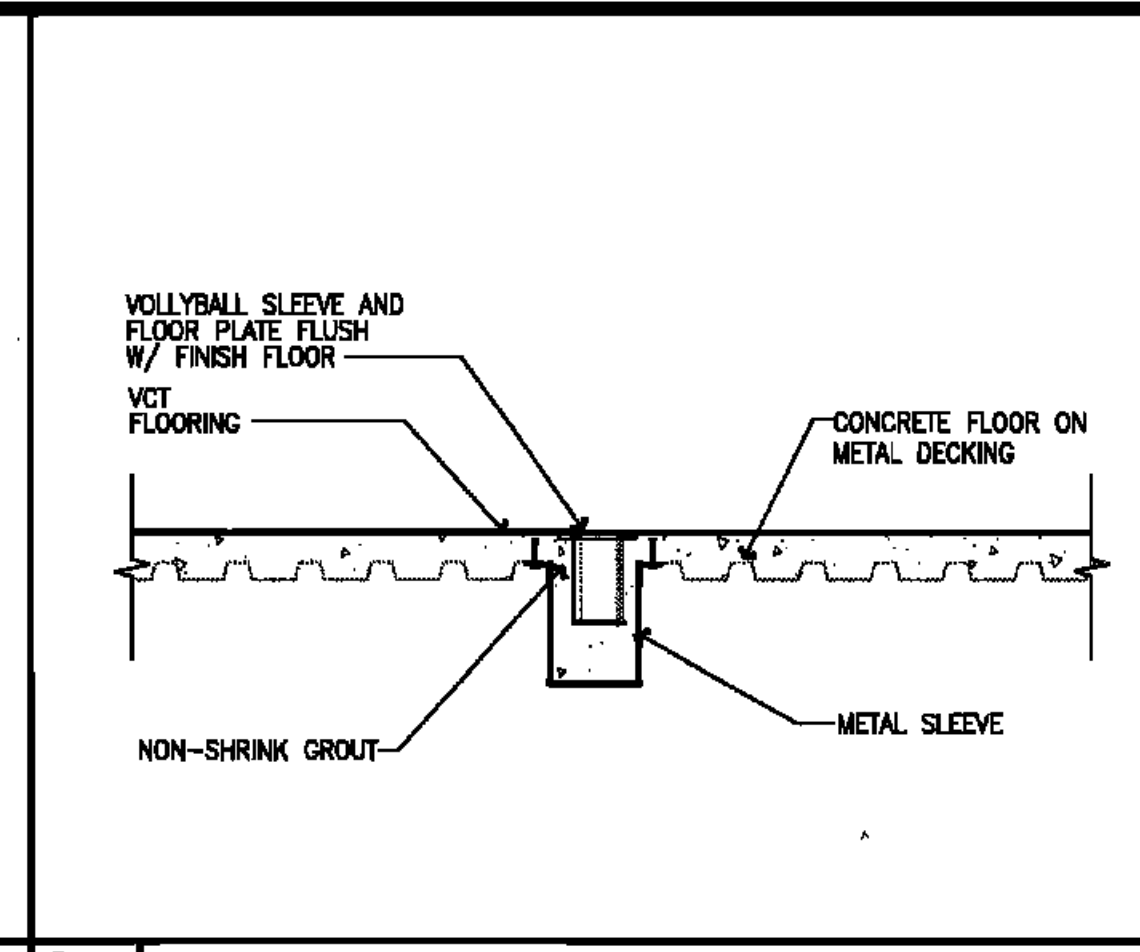


**16 VOLLEYBALL INSERT** 3/4" = 1'-0"

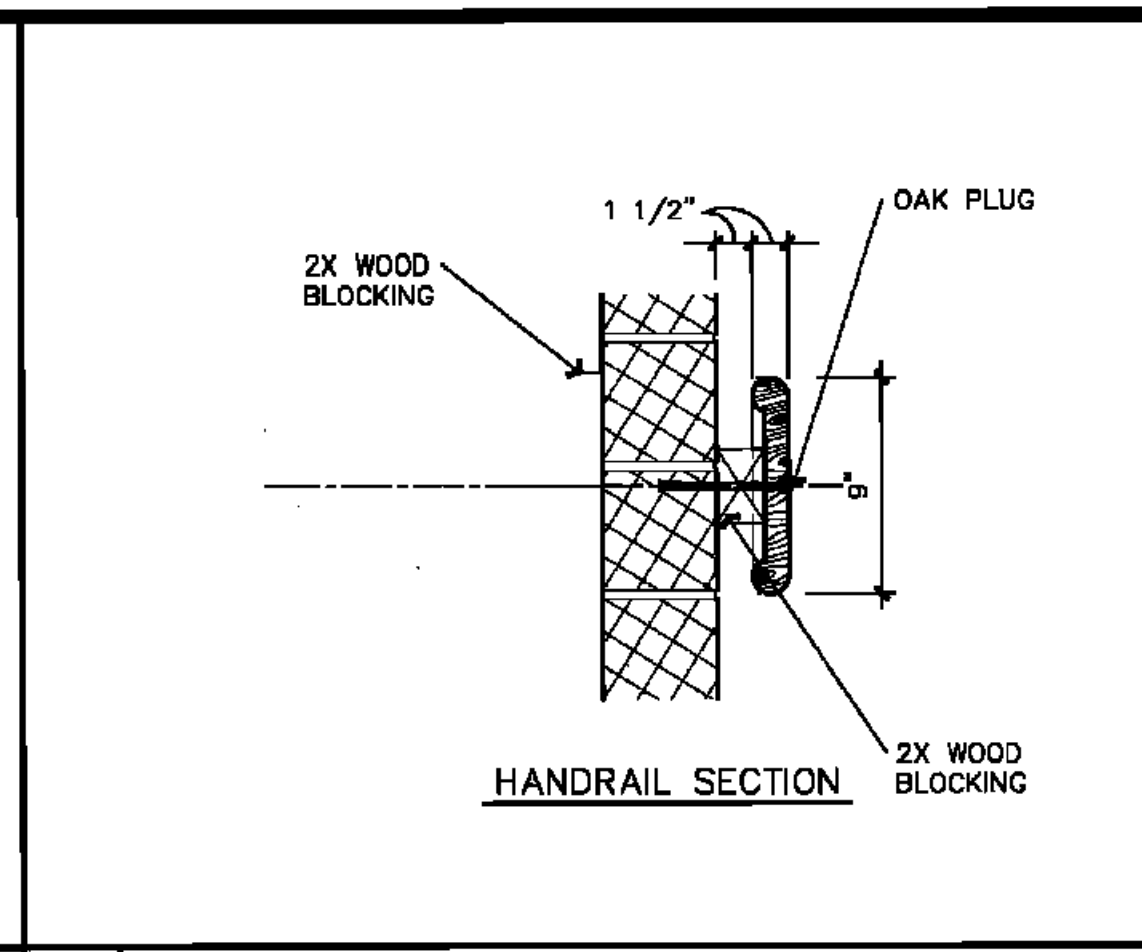


**19 STAGE HANDRAIL SECT.** 1 1/2" = 1'-0"

 


**18**

 


**17**

 


**20**

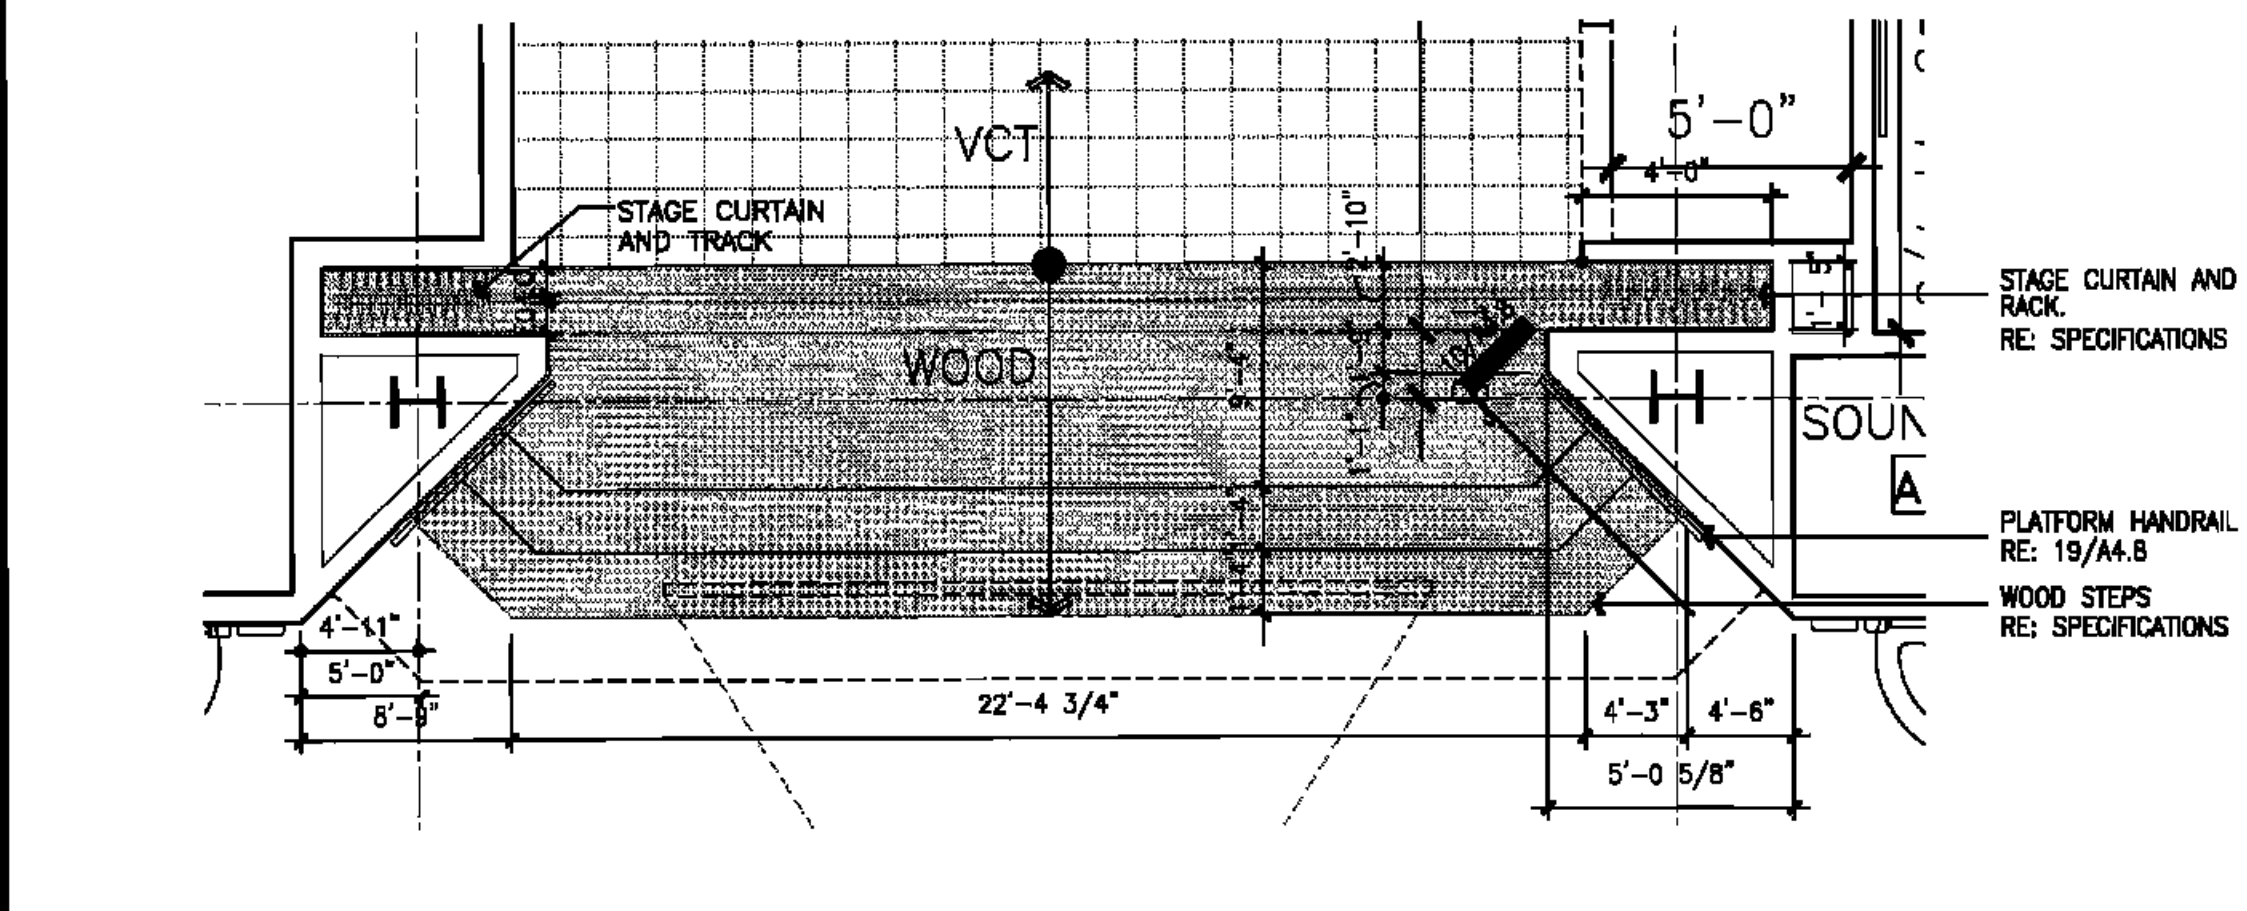

**15 ENLARGED PLATFORM PLAN** 1/4" = 1'-0"

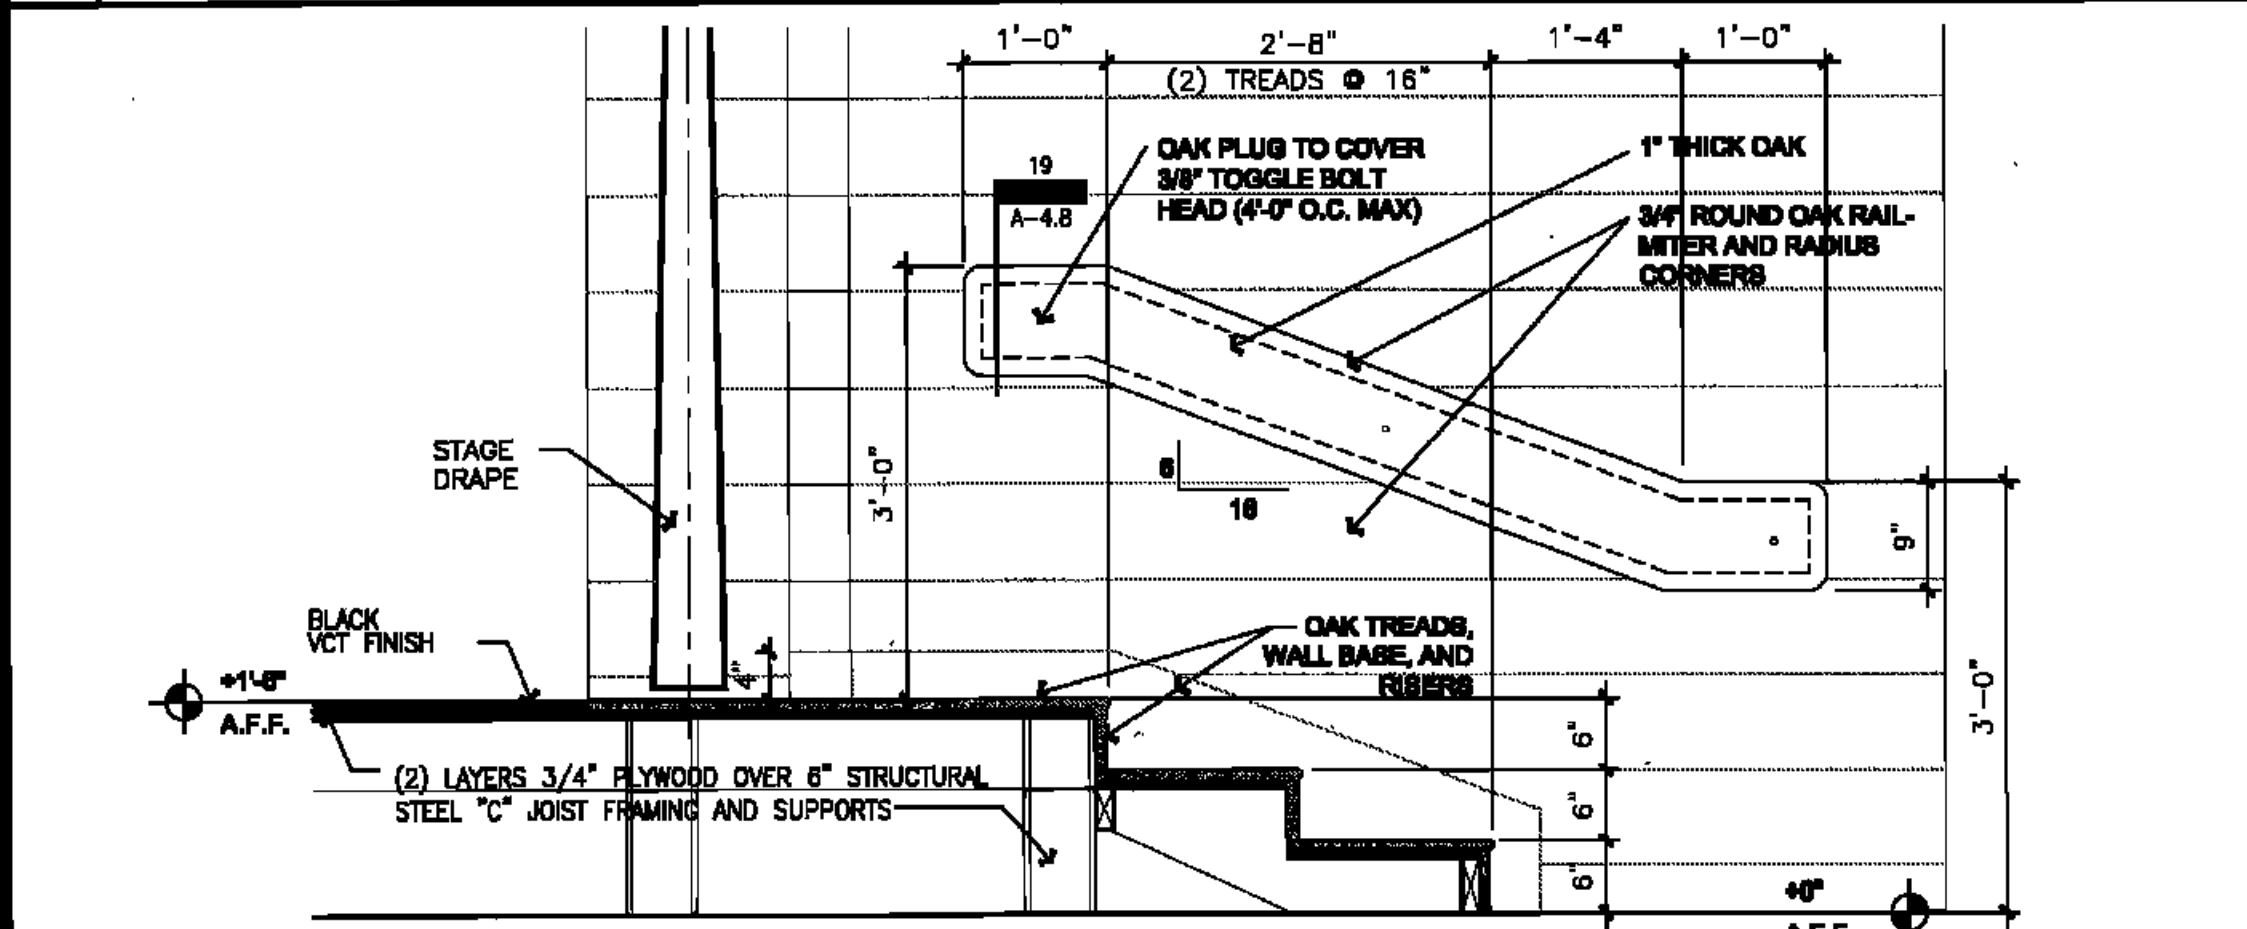

**10 STAGE STEP DETAIL** STAGE STAIR.dwg 3/4" = 1'-0"

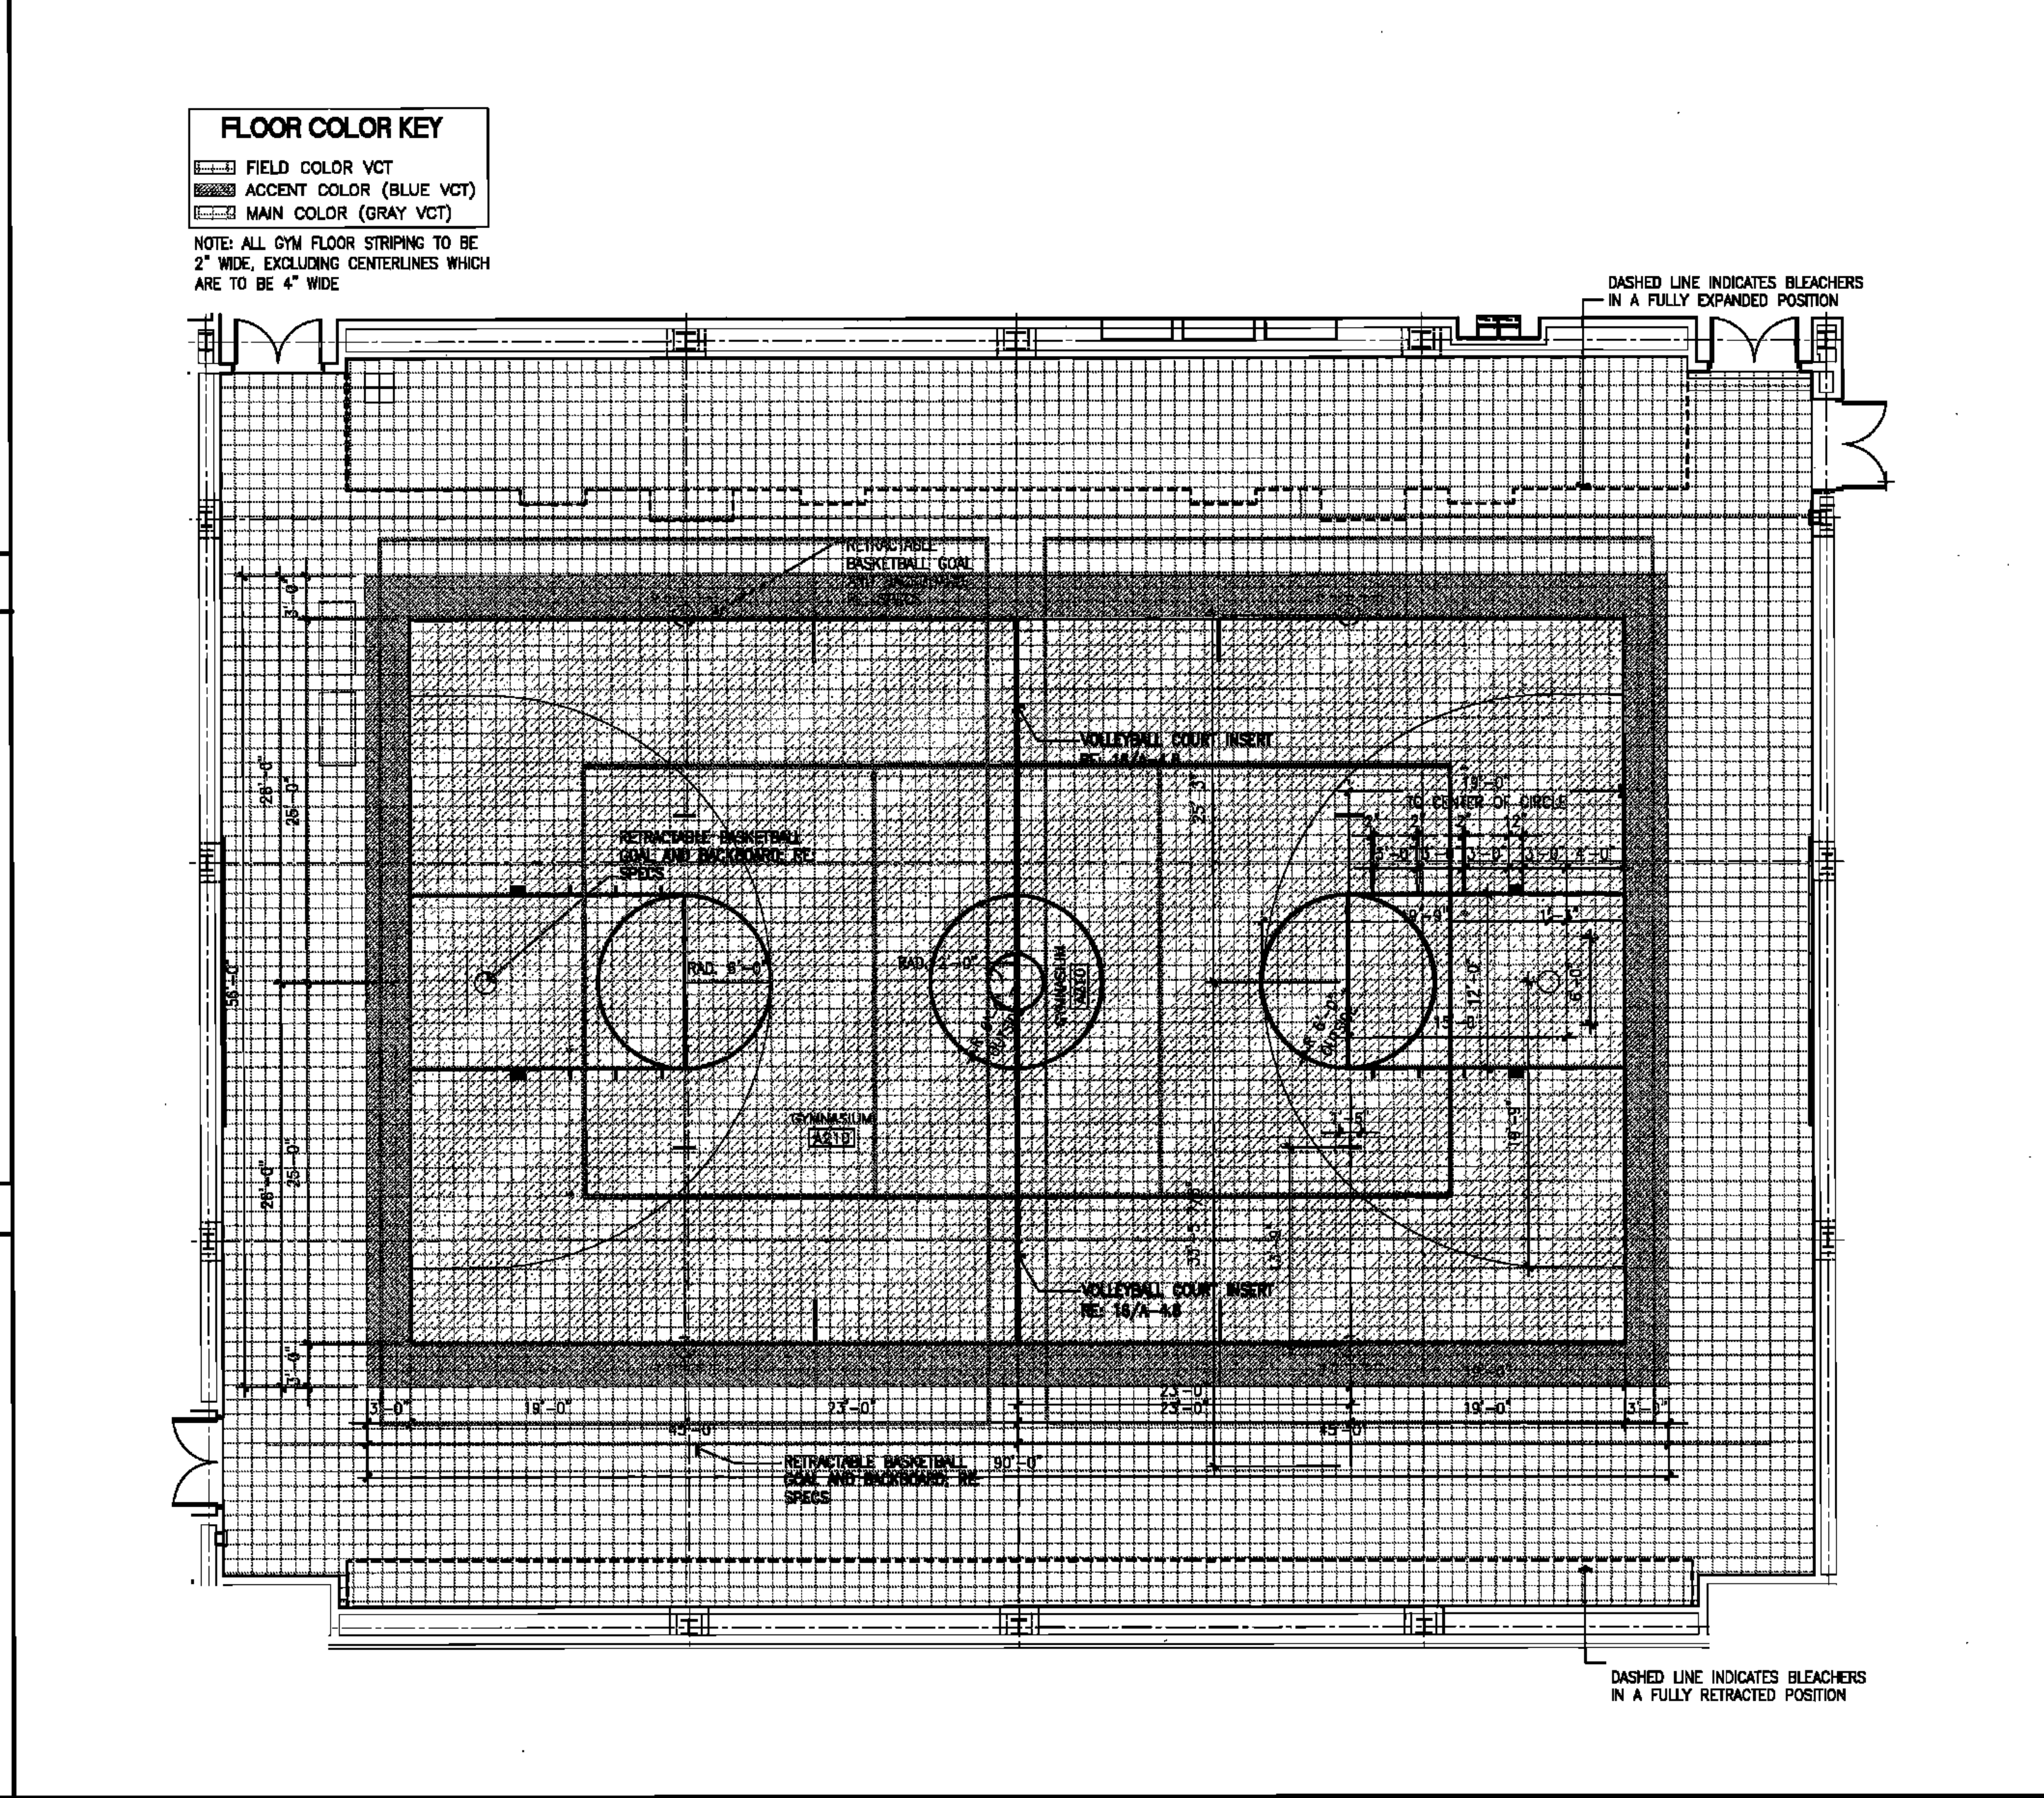

**3 ENLARGED COURT STRIPING PLAN** 1/8" = 1'-0"

**6**