

BYRON J. STEWART & ASSOC.
ARCHITECTS & PLANNERS, APC

2300 MARENGO STREET
NEW ORLEANS, LOUISIANA 70116
(504) 527-5337 (504) 527-5342 FAX



CARTER G. WOODSON SCHOOL
RECOVERY SCHOOL DISTRICT
2514 THIRD STREET
NEW ORLEANS, LOUISIANA

FOR CONSTRUCTION

JOB NUMBER: EJ-5 128

DATE: 04/20/10

DRAWN BY:


CHECKED BY:

REVISIONS		
NO.	DATE	REVISION

SHEET TITLE:
BUILDING ELEVATIONS


SHEET:

A-5.2

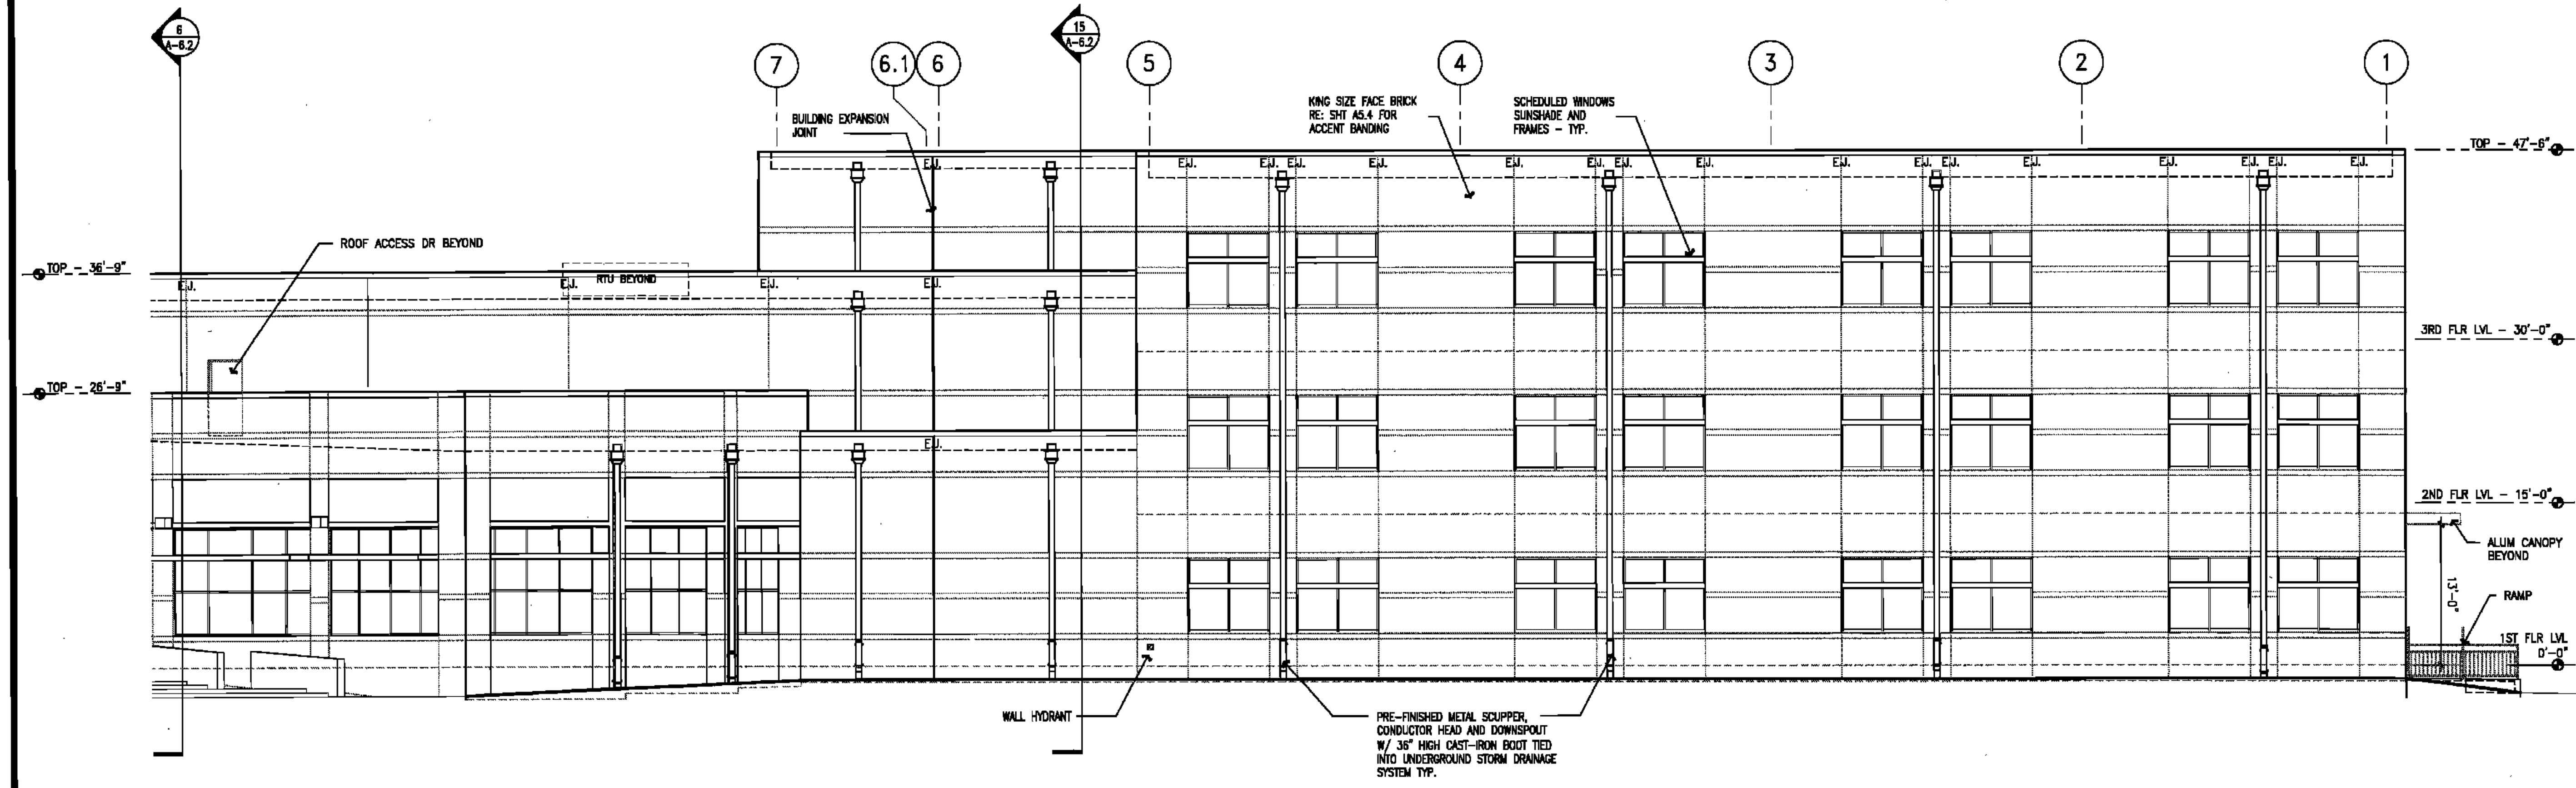

15 BUILDING ELEVATION - PARTIAL FRERET SIDE - AREA C

1/8" = 1'-0"

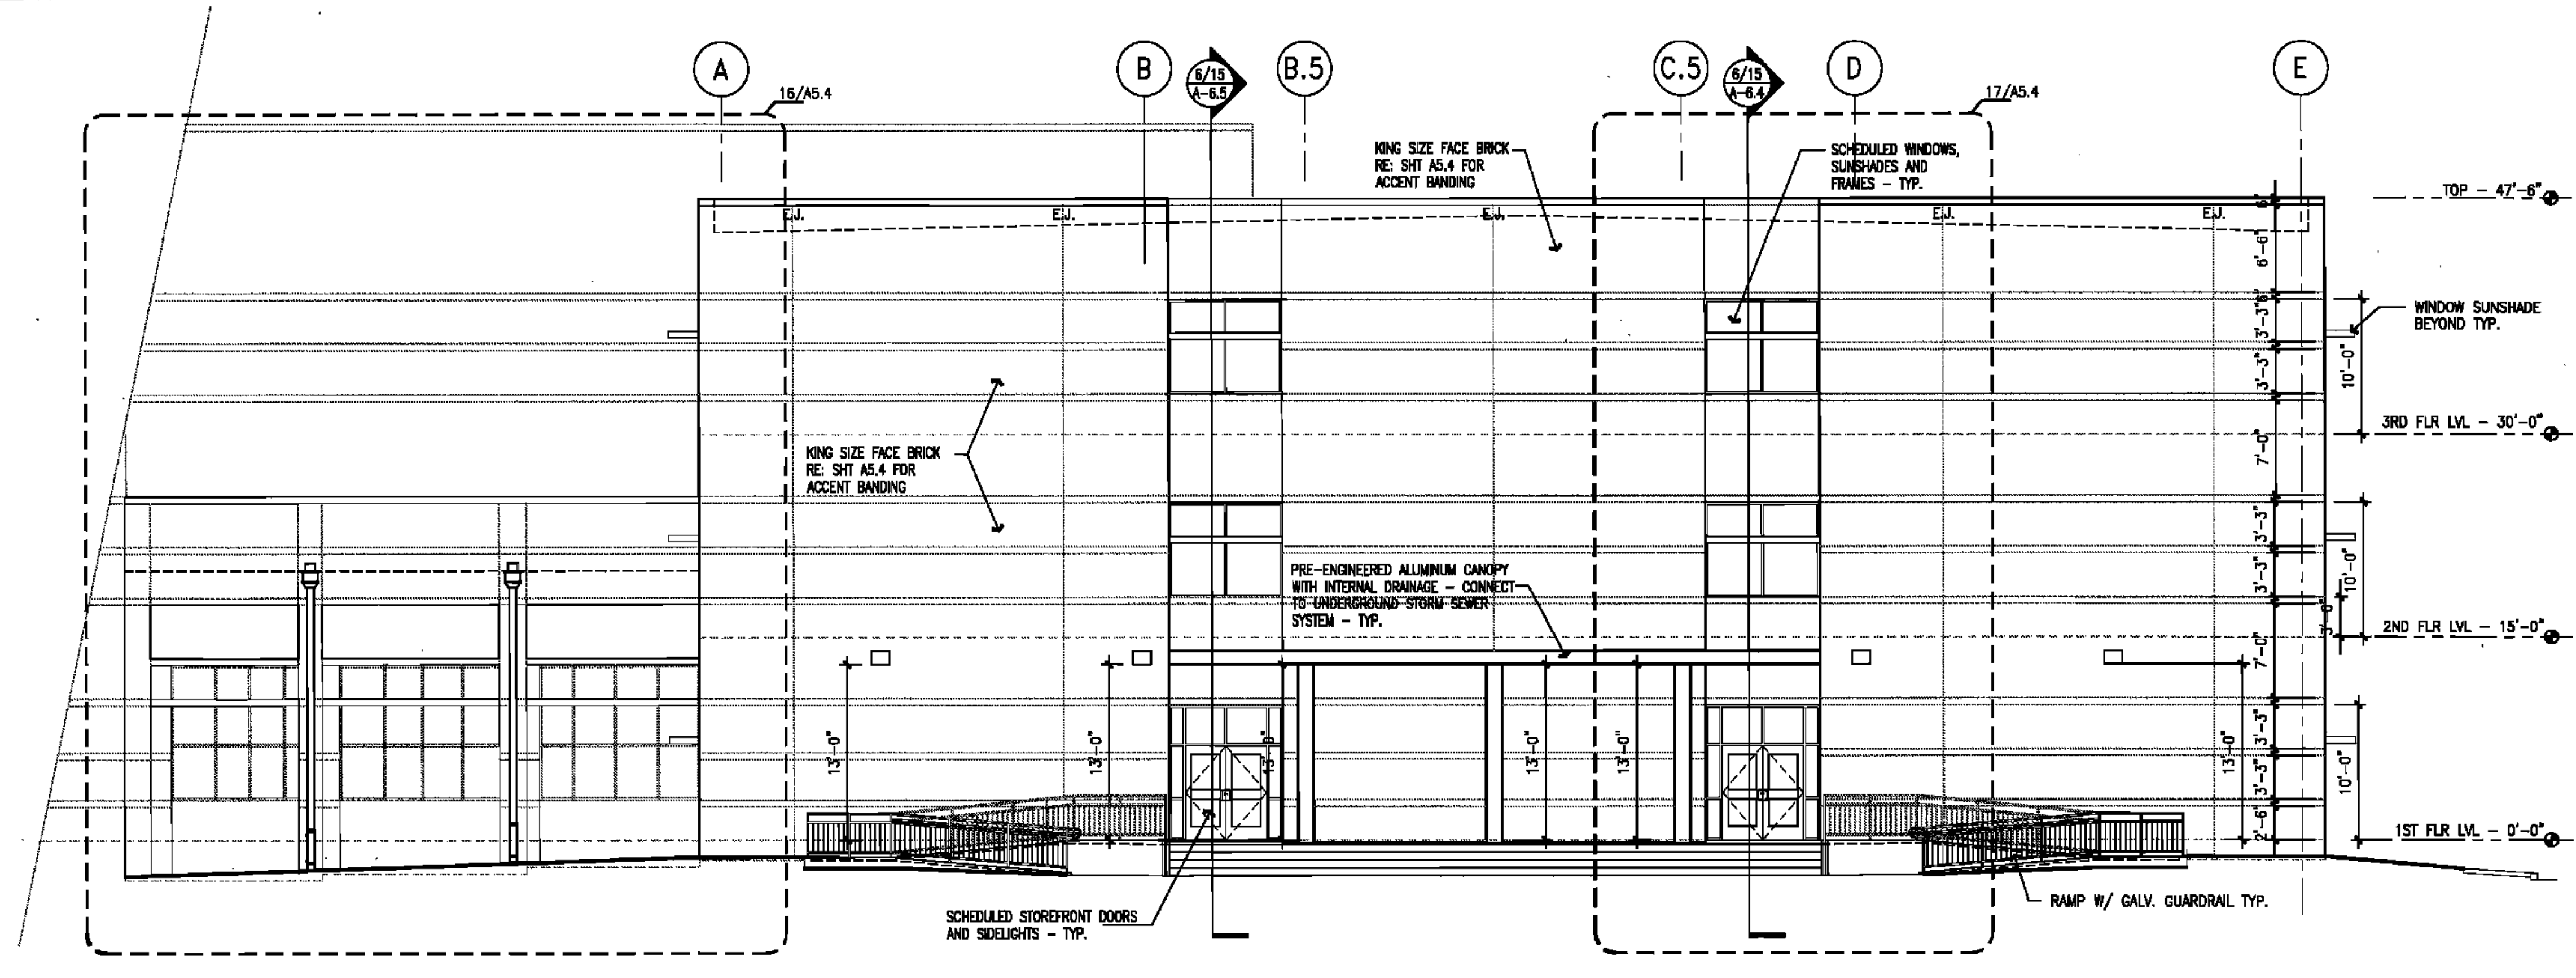

6 BUILDING ELEVATION - THIRD STREET SIDE - AREA C

1/8" = 1'-0"