

BYRON J. STEWART & ASSOC.
ARCHITECTS & PLANNERS, APC

2300 MARENGO STREET
NEW ORLEANS, LOUISIANA 70115
(504) 527-8339 (504) 527-8342 FAX



CARTER G. WOODSON SCHOOL
RECOVERY SCHOOL DISTRICT
2514 THIRD STREET
NEW ORLEANS, LOUISIANA

FOR CONSTRUCTION

JOB NUMBER: BJS 128
DATE: 04/20/10
DRAWN BY:
CHECKED BY:


REVISIONS		
NOL.	DATE	REVISION

SHEET TITLE:
BUILDING SECTIONS

SHEET:


A-6.2

64 OF 223 SHEETS

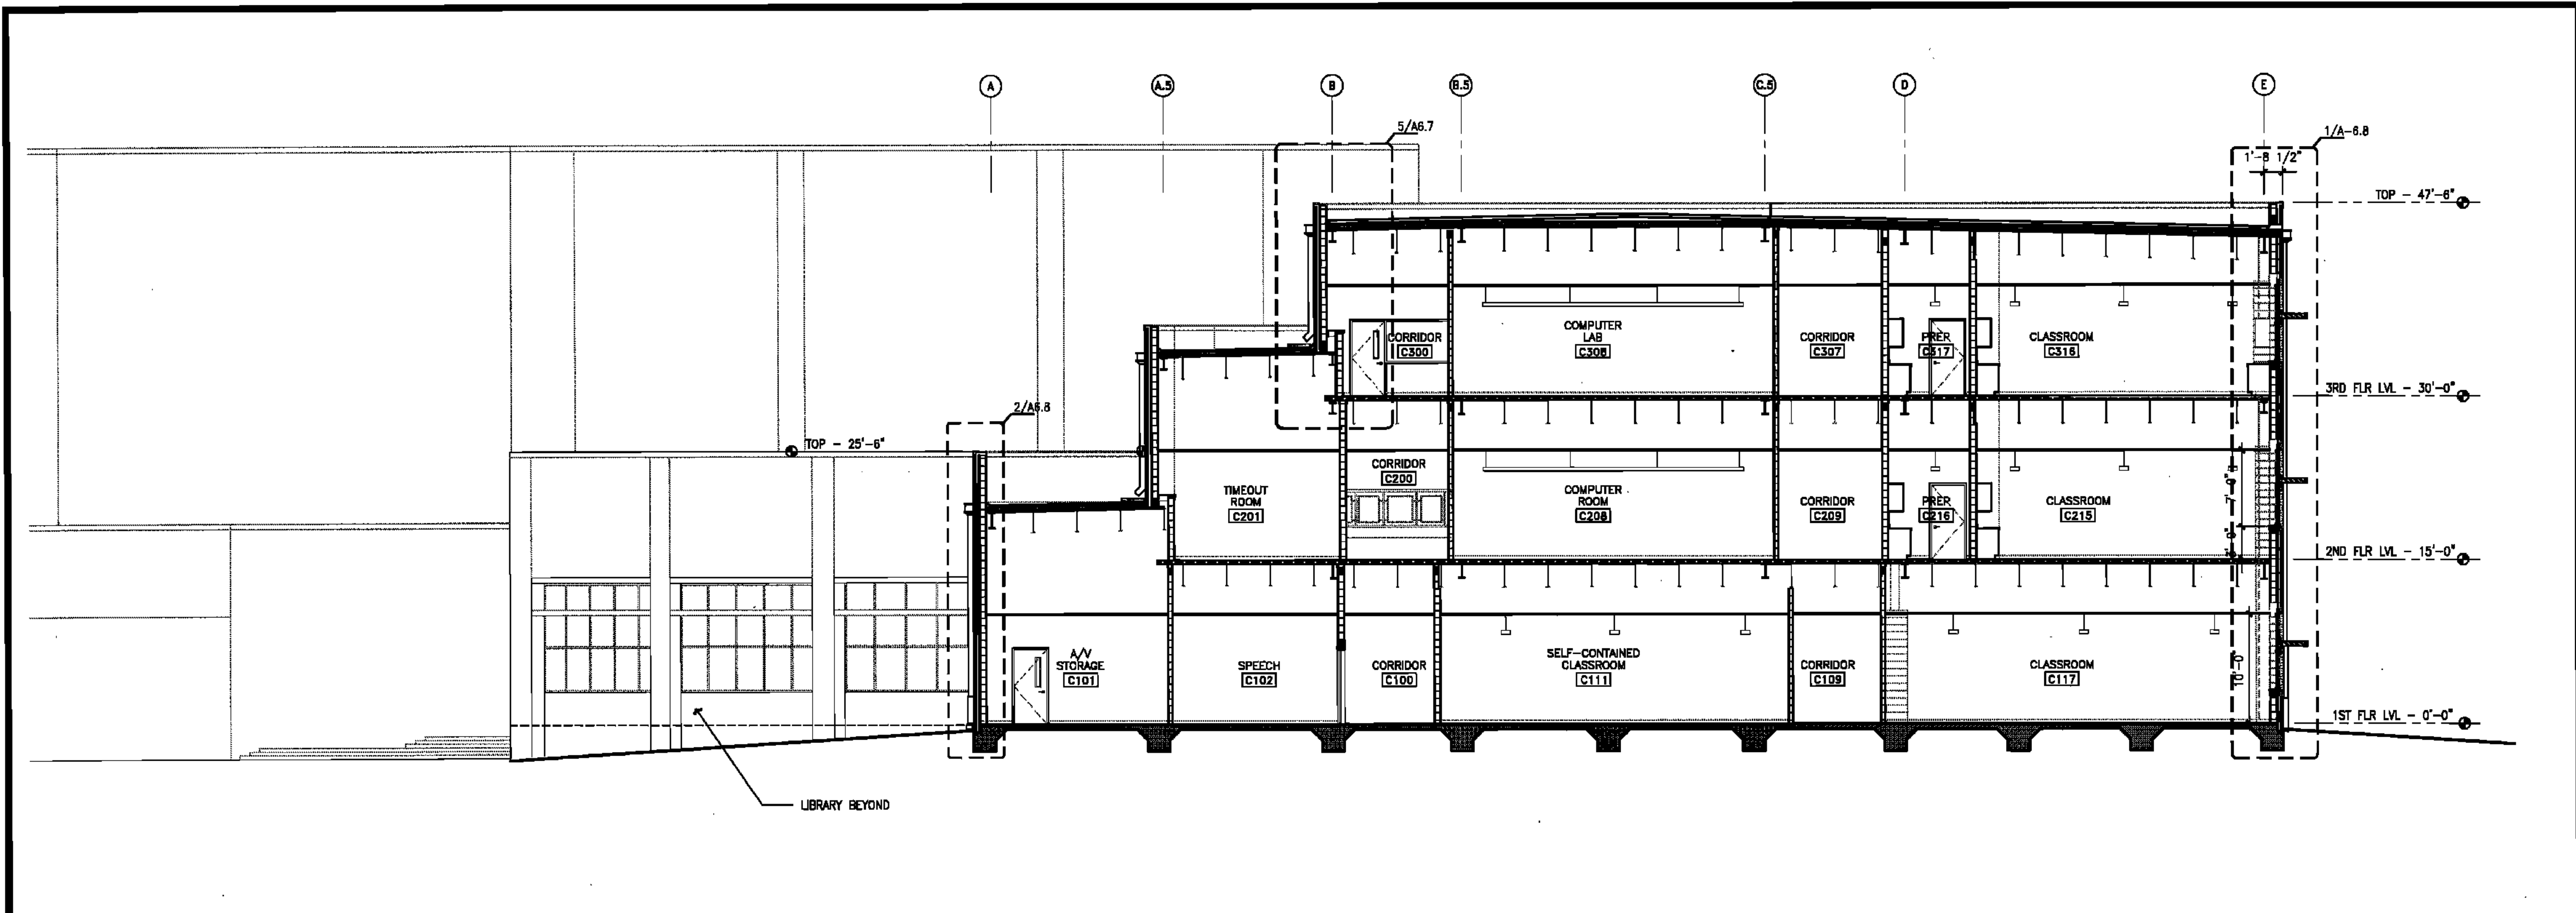

15 BUILDING SECTION THROUGH CLASSROOM WING LOOKING WEST

1/8" = 1'-0"

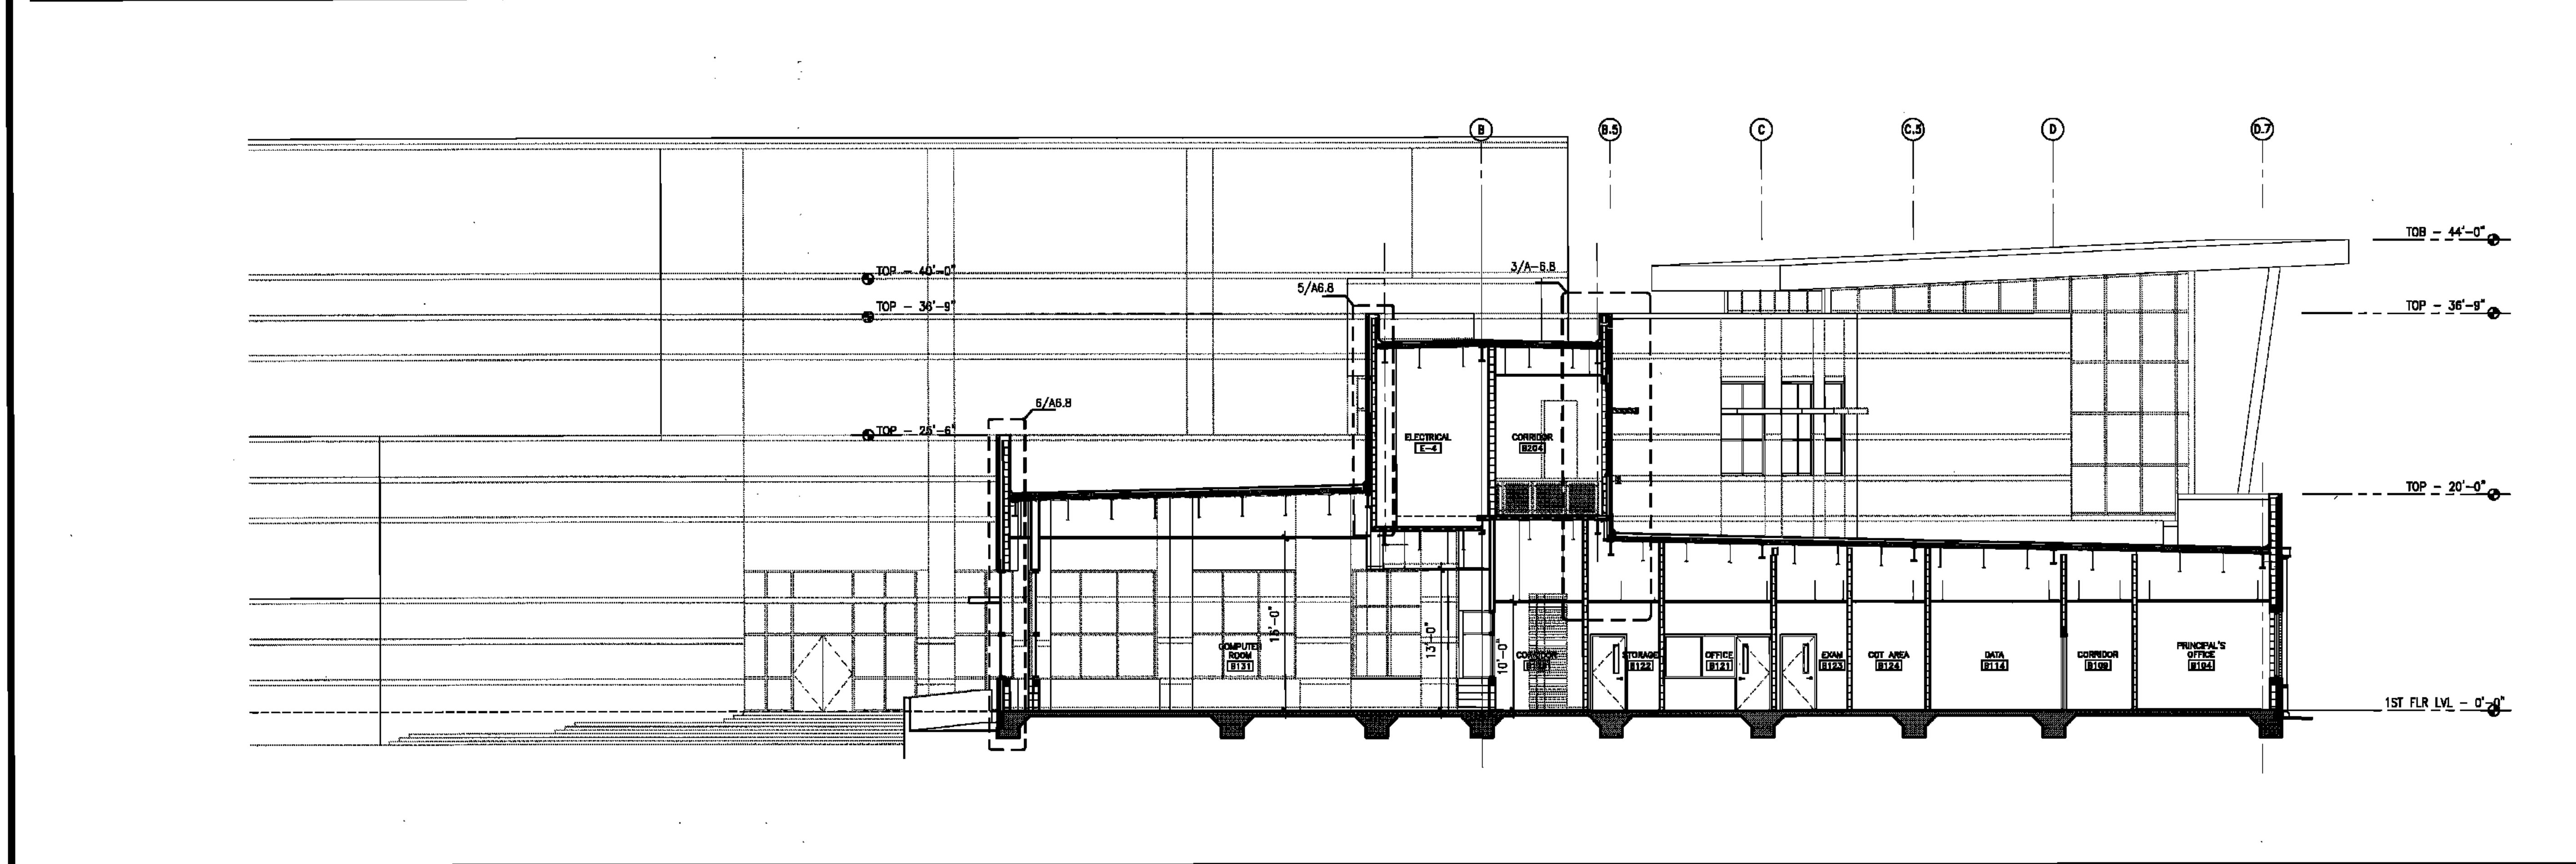

6 BUILDING SECTION THROUGH ADMINISTRATION AND LIBRARY COMPUTER ROOM LOOKING WEST

1/8" = 1'-0"