

BYRON J. STEWART & ASSOC.
ARCHITECTS & PLANNERS, APC
2300 MARENGO STREET
NEW ORLEANS, LOUISIANA 70115
(504) 527-5539 (504) 527-5342 FAX



CARTER G. WOODSON SCHOOL
RECOVERY SCHOOL DISTRICT
2514 THIRD STREET
NEW ORLEANS, LOUISIANA

380 OCCUPANTS @ AREA A, 1ST FLOOR PER TABLE 1005.1, THERE SHALL BE 57" OF EGRESS WIDTH REQUIRED. PROVIDED EXIT WIDTH = 5 @ 72" AND 3 @ 36" = 468." CORRIDORS SHALL BE 72" MIN PER 1017.2, FOR GROUP "E". PROVIDED = 125"




*OCCUPANT LOADS LISTED ARE THE ACTUAL OCCUPANT LOADS IN LIEU OF THOSE PER TABLE 1004.1.2

134 OCCUPANTS @ AREA B, 1ST FLOOR PER TABLE 1005.1, THERE SHALL BE 20.15" OF EGRESS WIDTH REQUIRED. PROVIDED EXIT WIDTH = 3 @ 72" = 216" CORRIDORS SHALL BE 72" MIN PER 1017.2, FOR GROUP "E". PROVIDED = 72"

*OCCUPANT LOADS LISTED ARE THE ACTUAL OCCUPANT LOADS IN LIEU OF THOSE PER TABLE 1004.1.2

177 OCCUPANTS @ AREA C, 1ST FLOOR PER TABLE 1005.1, THERE SHALL BE 26.55" OF EGRESS WIDTH REQUIRED. PROVIDED EXIT WIDTH = 2 @ 72" = 144" CORRIDORS SHALL BE 72" MIN PER 1017.2, FOR GROUP "E". PROVIDED = 72"

*OCCUPANT LOADS LISTED ARE THE ACTUAL OCCUPANT LOADS IN LIEU OF THOSE PER TABLE 1004.1.2

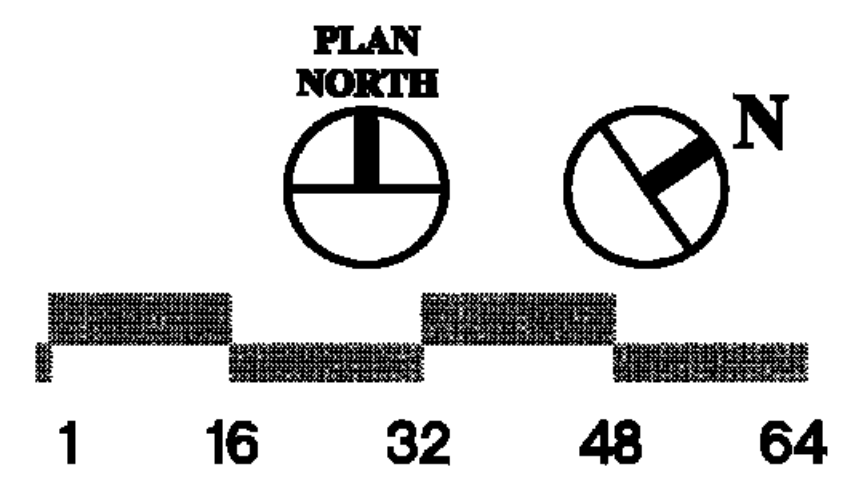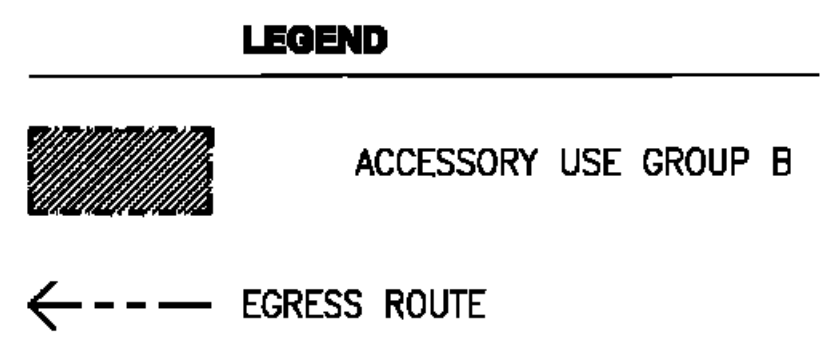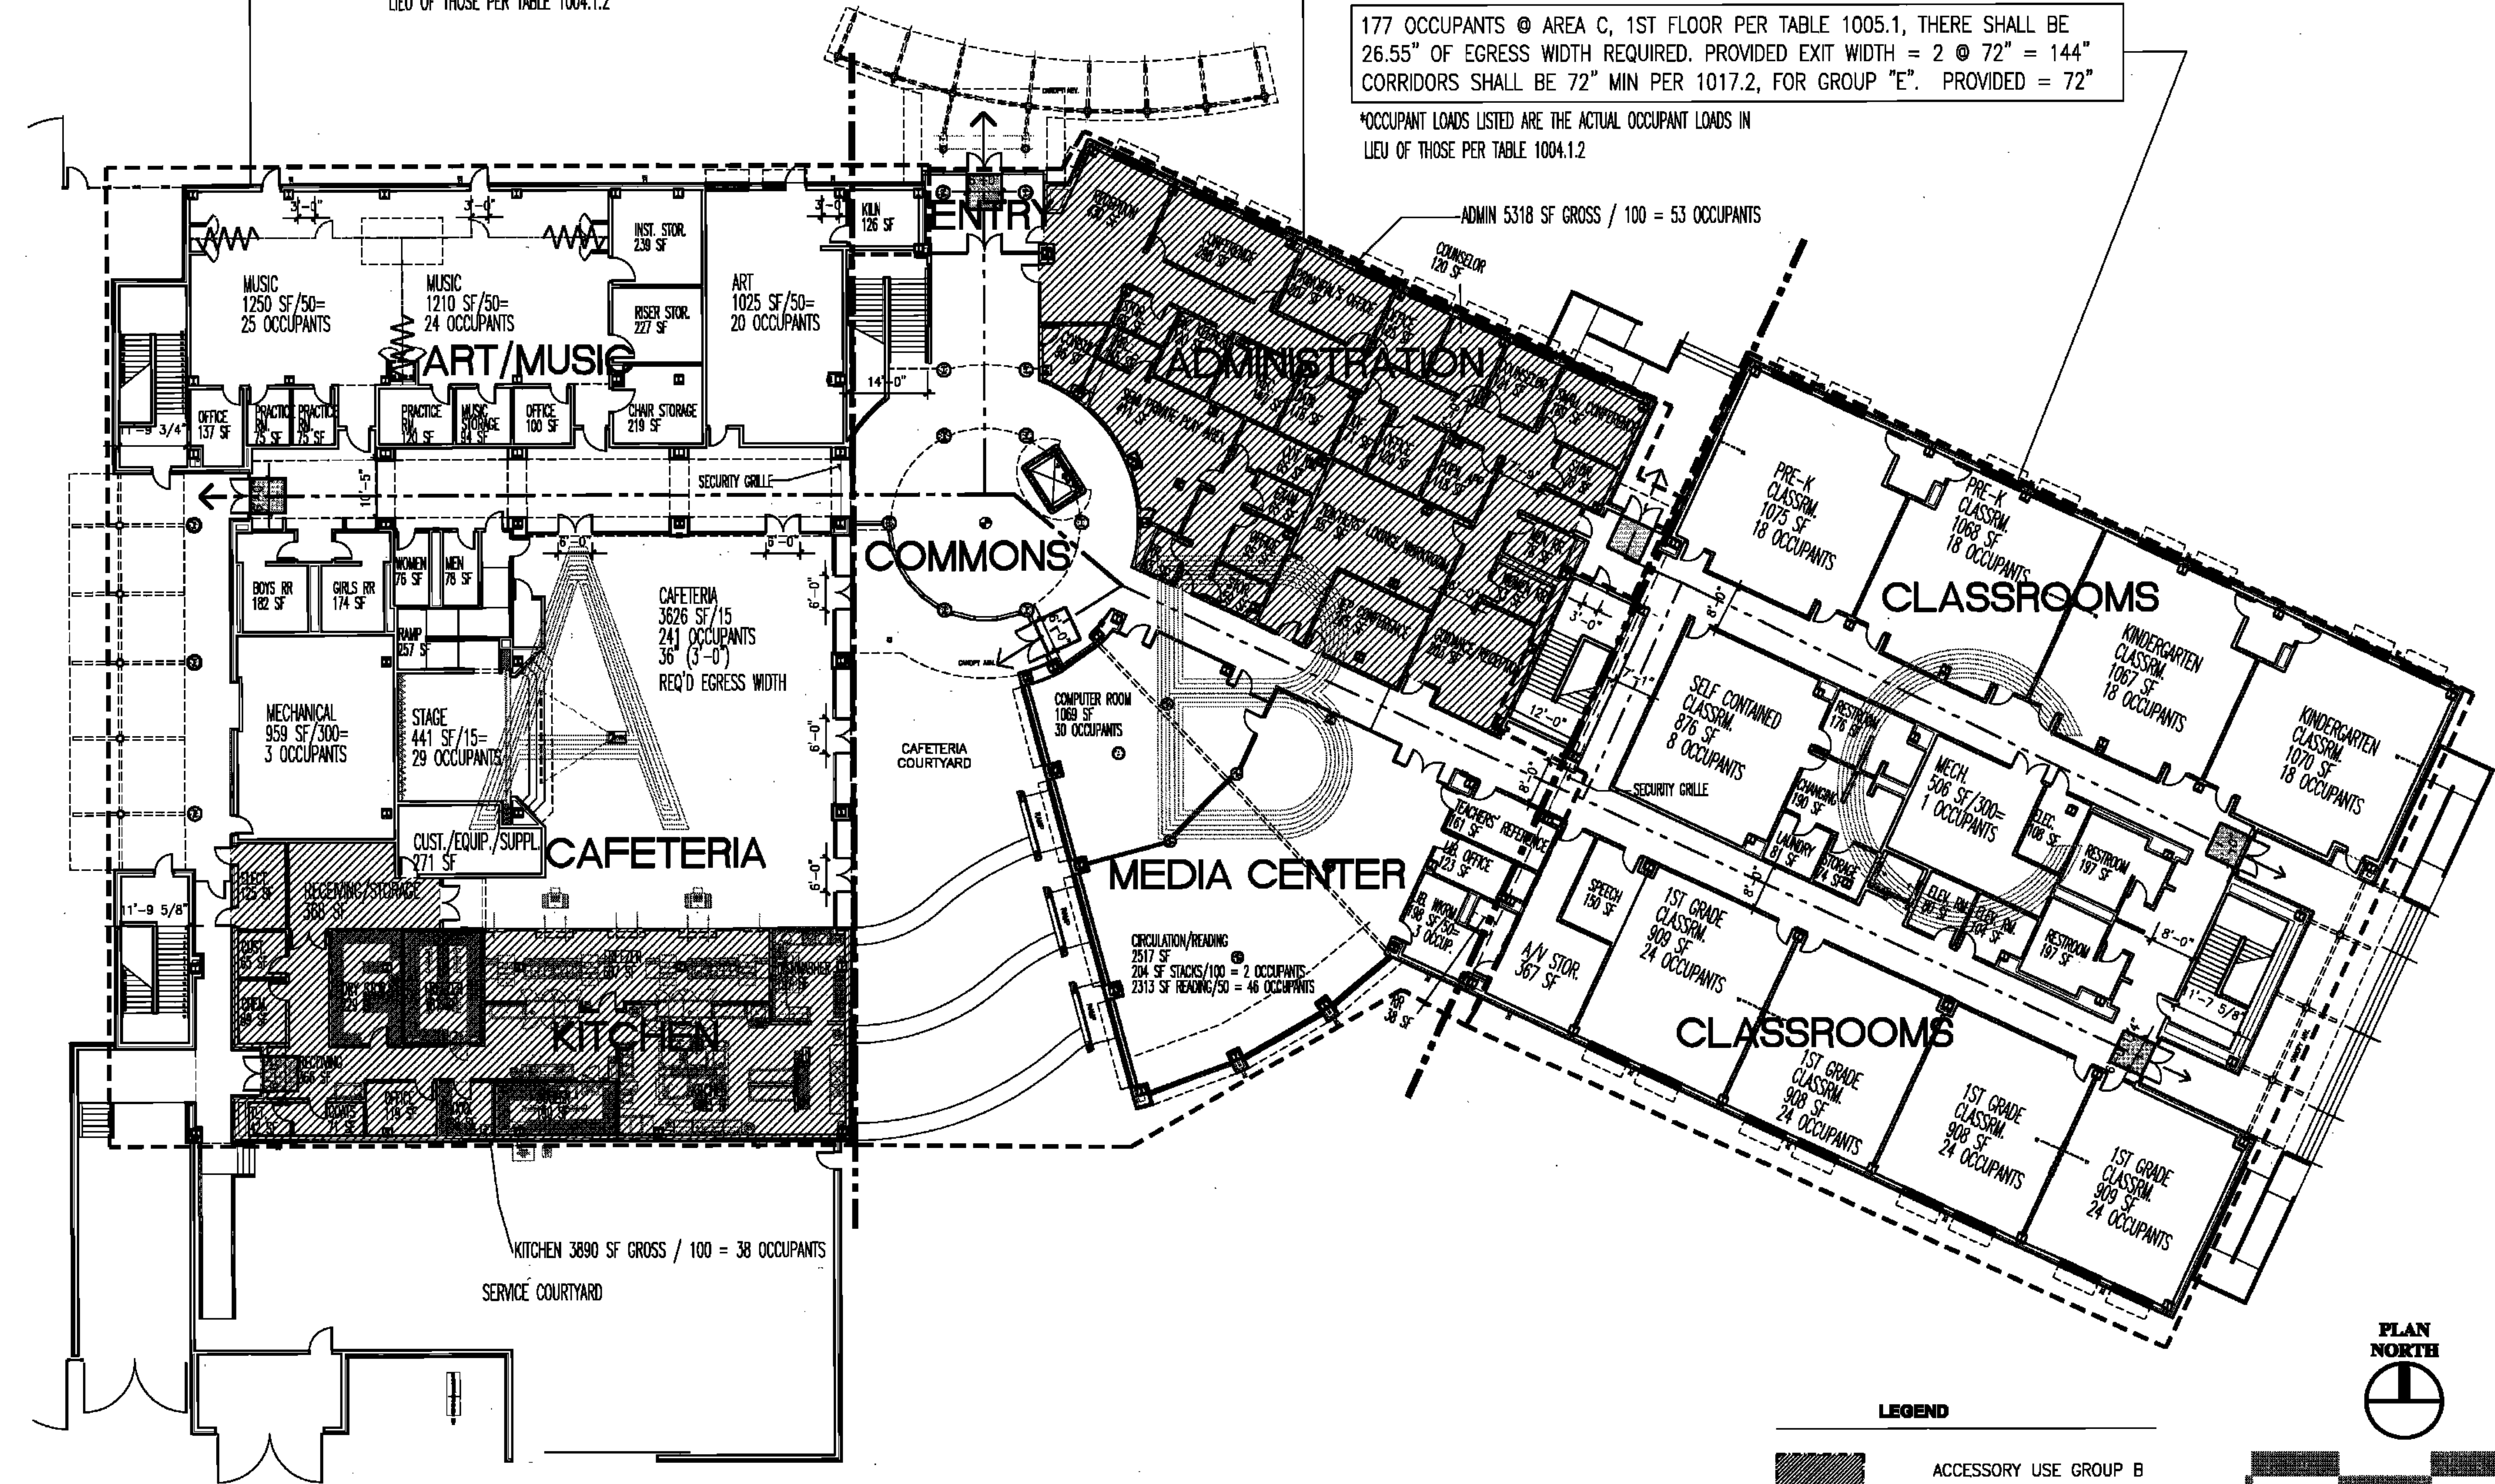

6 FIRST FLOOR EGRESS PLAN

0894-G1.DWG
1/16" = 1'-0"

FOR CONSTRUCTION

JOB NUMBER: BJS 128
DATE: 04/20/10
DRAWN BY:
CHECKED BY:

REVISIONS		
NO.	DATE	REVISION

SHEET TITLE: **FIRST FLOOR EGRESS PLAN**
SHEET: **G-1**
2 OF 2 SHEETS