



**FIRE CONNECTION SIGNAGE**  
 CONFIRM ACTUAL LOCATION WITH ARCHITECT  
 PRIOR TO INSTALLATION.  
**SIGNAGE - TYPE 'J'**


GENERAL NOTE: RE: SPECIFICATIONS FOR ADDITIONAL INFORMATION REGARDING ROOM IDENTIFICATION SIGNAGE AND DEDICATION PLAQUE.

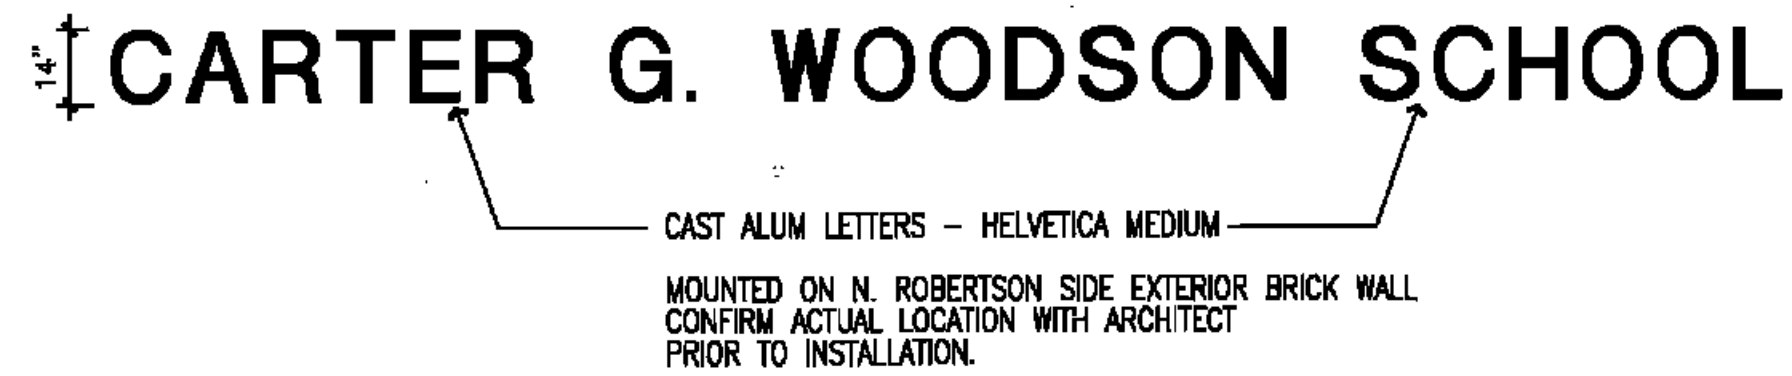

**SIGNAGE - TYPE 'E'**

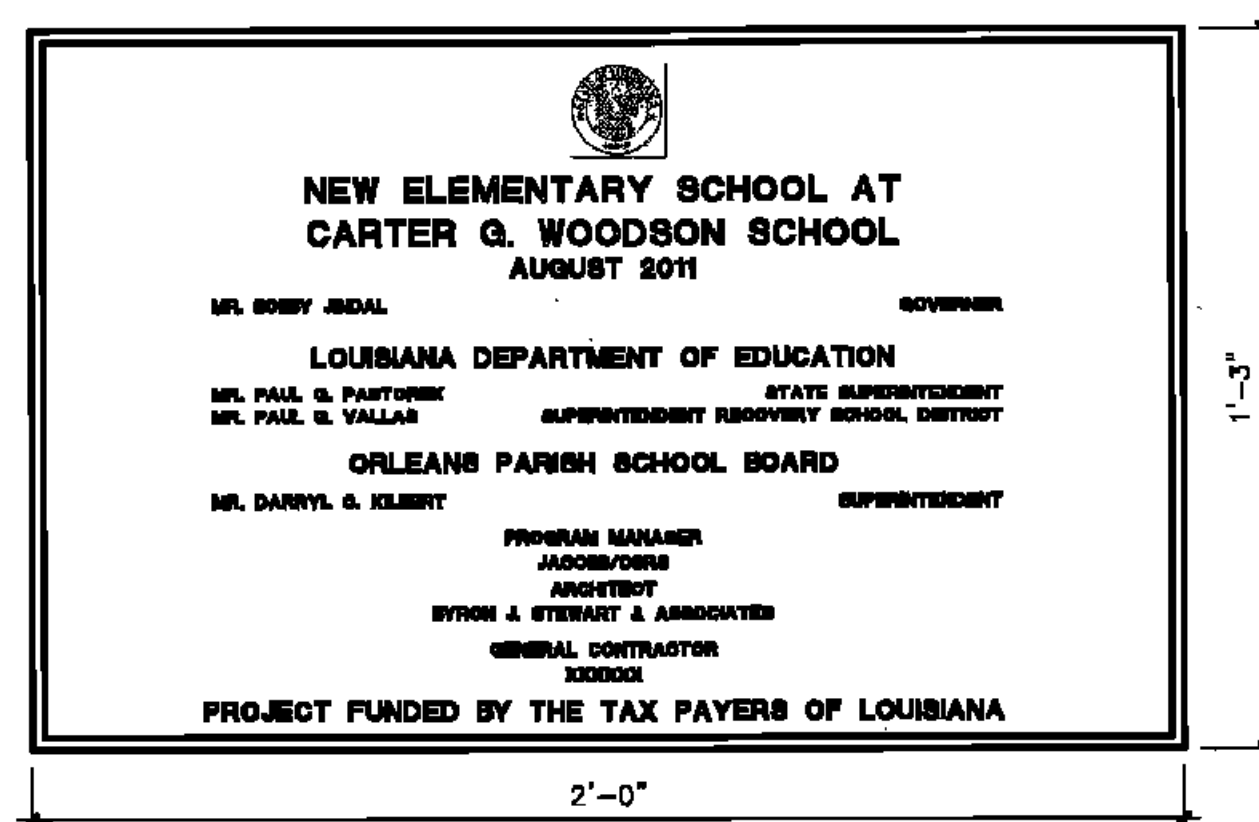


**SIGNAGE - TYPE 'A'**

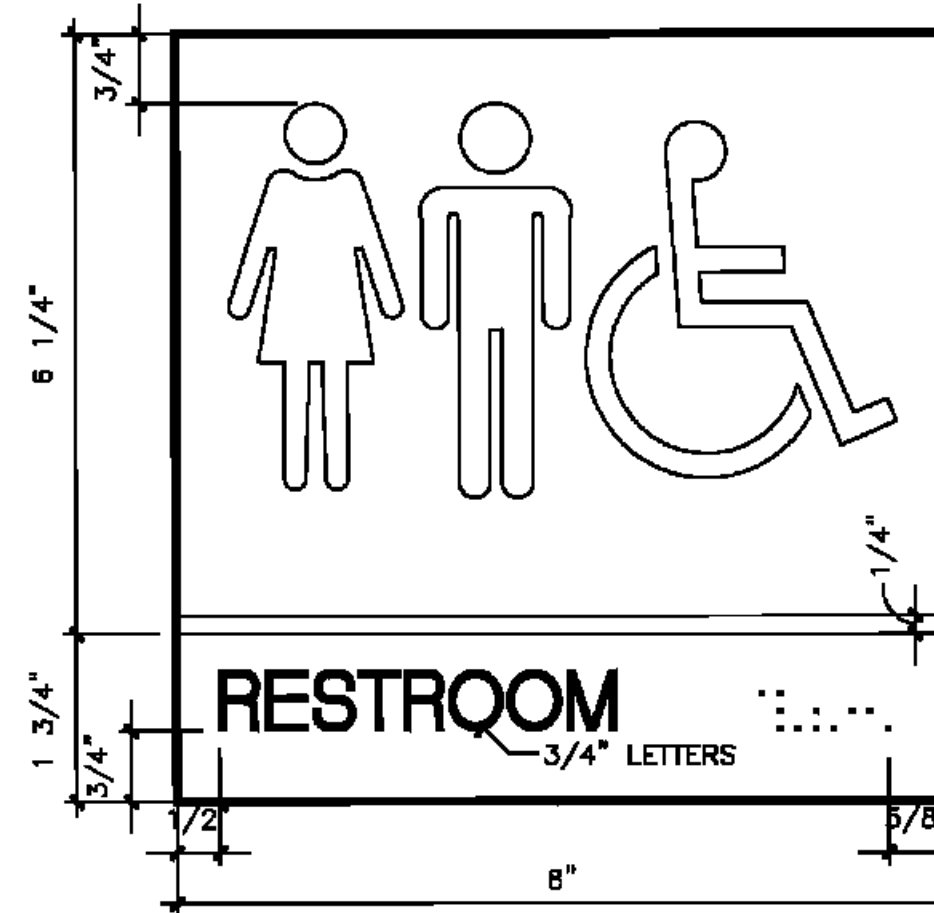


**RESTROOM**

**SIGNAGE - TYPE 'K'**

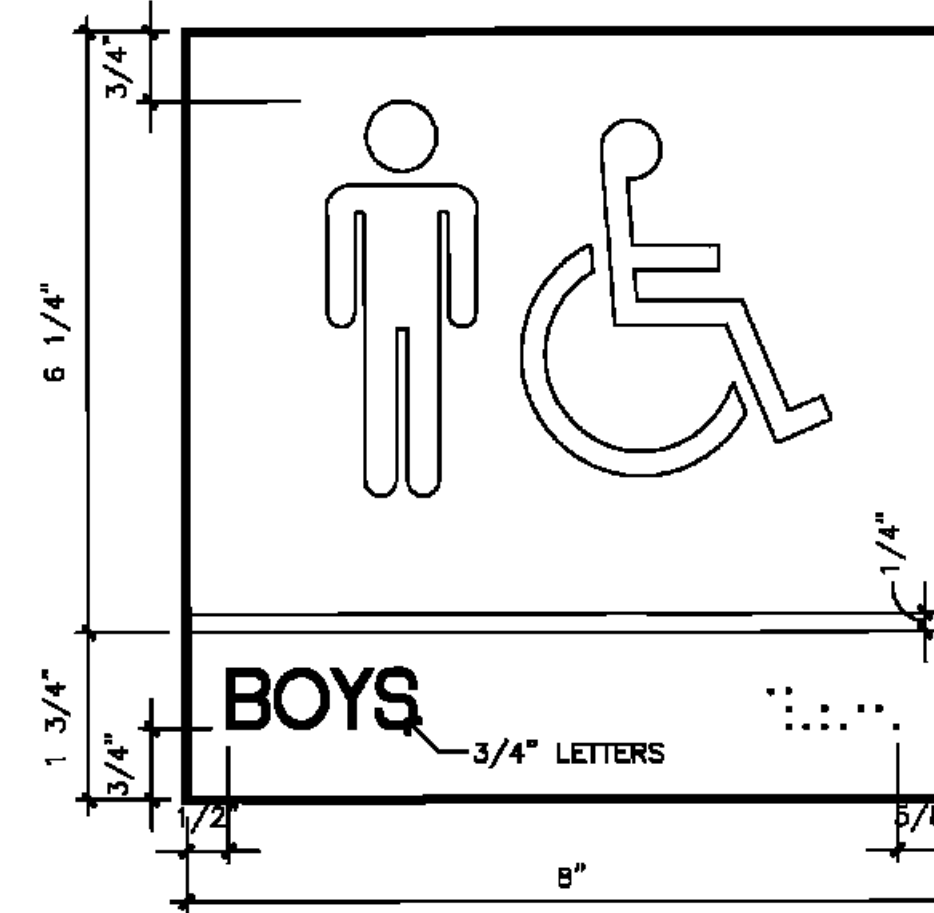


**BOYS / MEN / RESTROOM**

**SIGNAGE - TYPE 'L'**

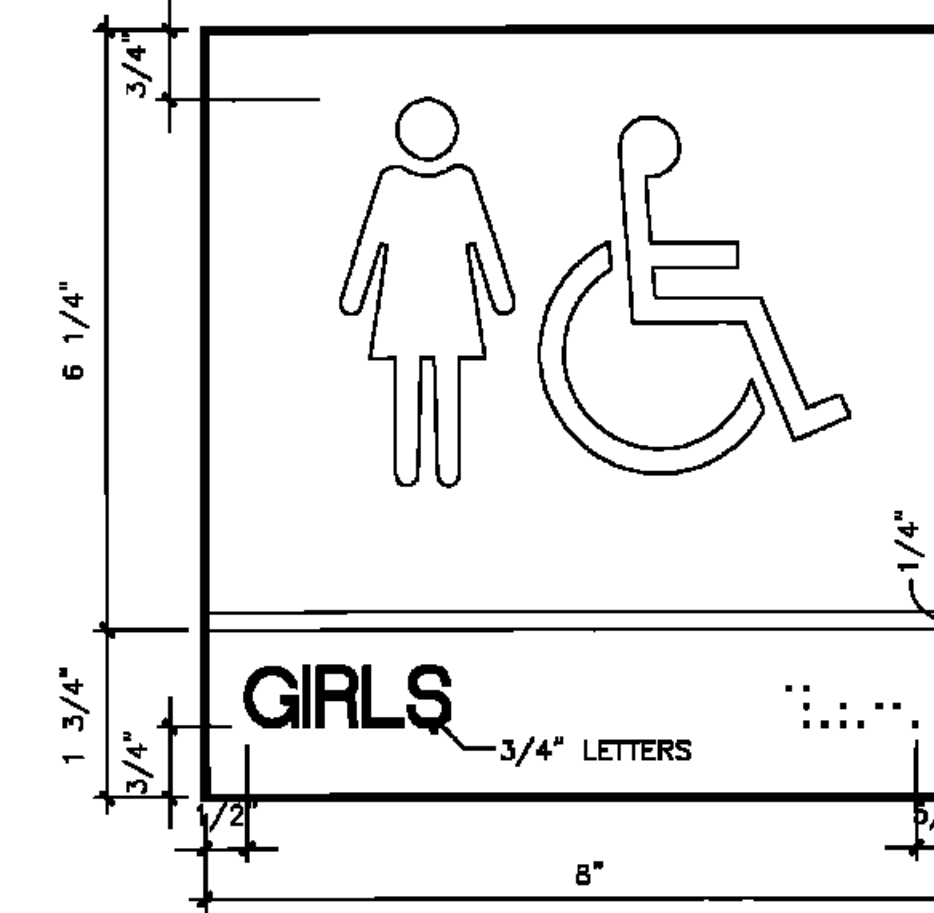


**GIRLS / WOMEN / RESTROOM**

**SIGNAGE - TYPE 'M'**

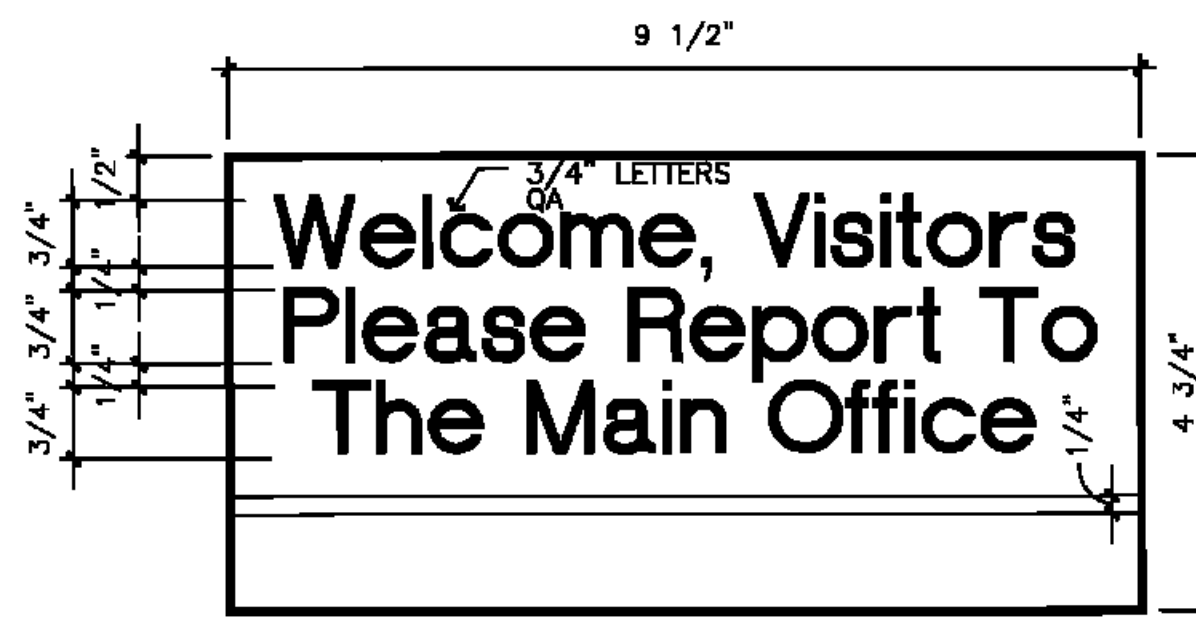


PROVIDE (6)  
 CONFIRM ACTUAL LOCATION WITH ARCHITECT  
 PRIOR TO INSTALLATION.  
 PROVIDE BLANK BACK-UP PANEL OF EQUAL SIZE WHERE MTD TO GLASS

**SIGNAGE - TYPE 'F'**

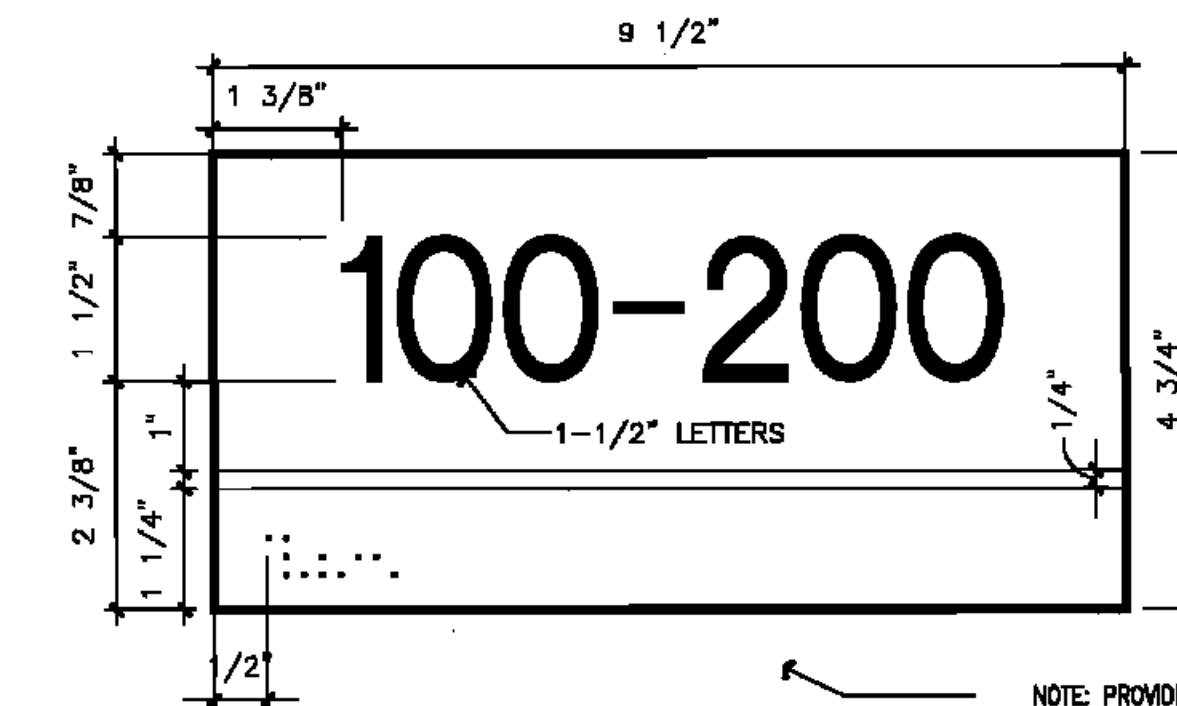


NOTE: PROVIDE 15 ADDITIONAL  
 PLAQUES BEYOND SCHEDULED.  
 CONFIRM ACTUAL TEXT TO BE USED  
 AND ACTUAL LOCATION WITH ARCHITECT.


**SIGNAGE - TYPE 'G'**

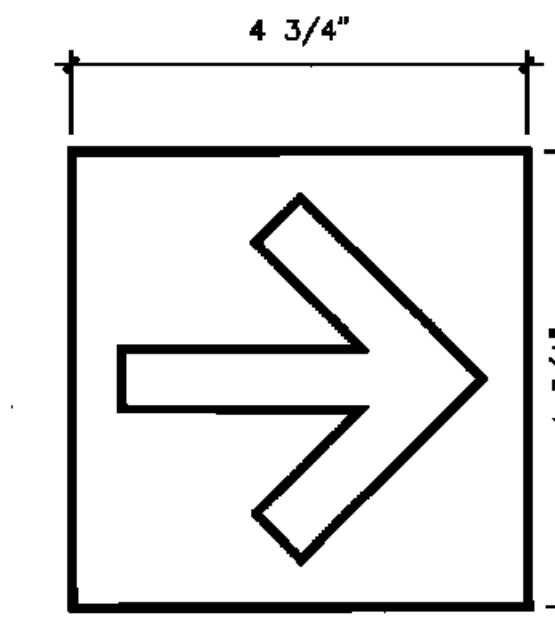


**SIGNAGE - TYPE 'H'**

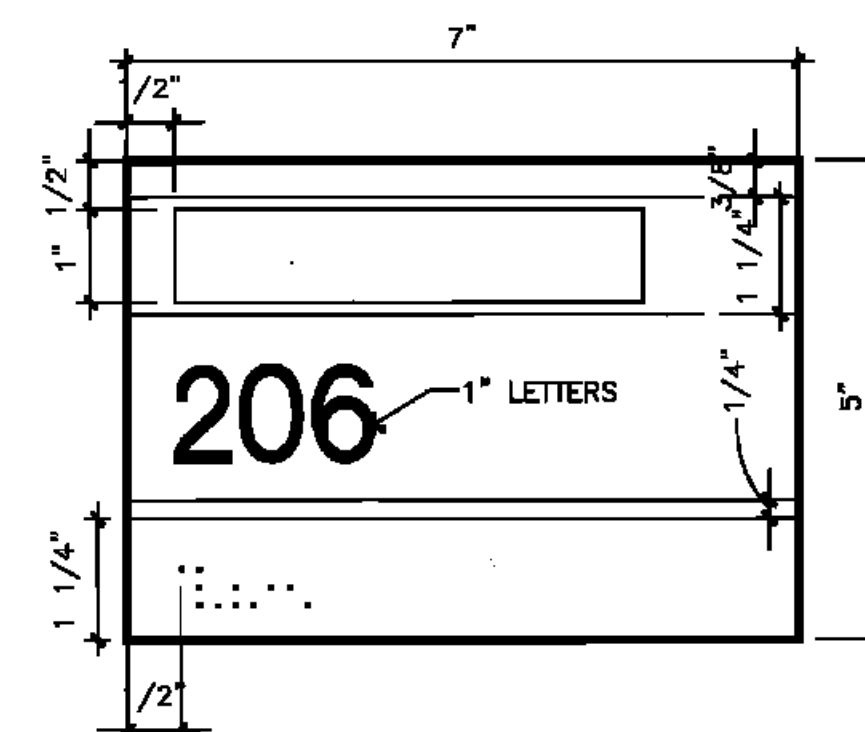

**SIGNAGE - TYPE 'B'**

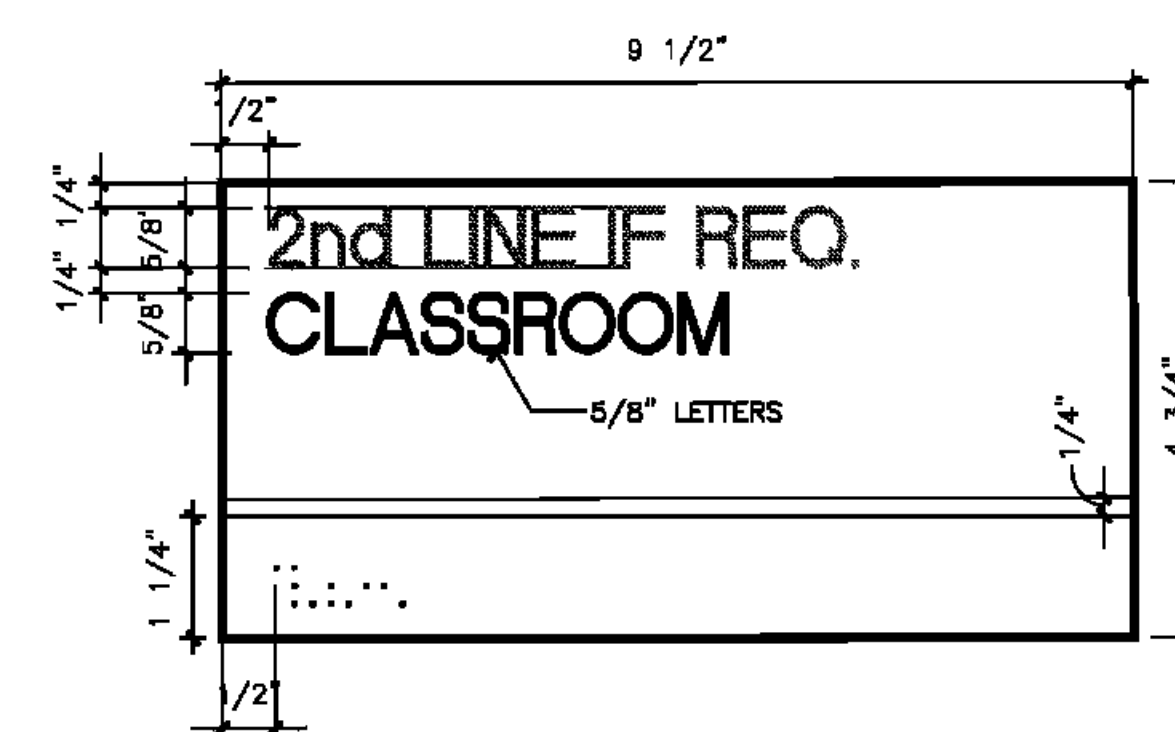

**SIGNAGE - TYPE 'C'**

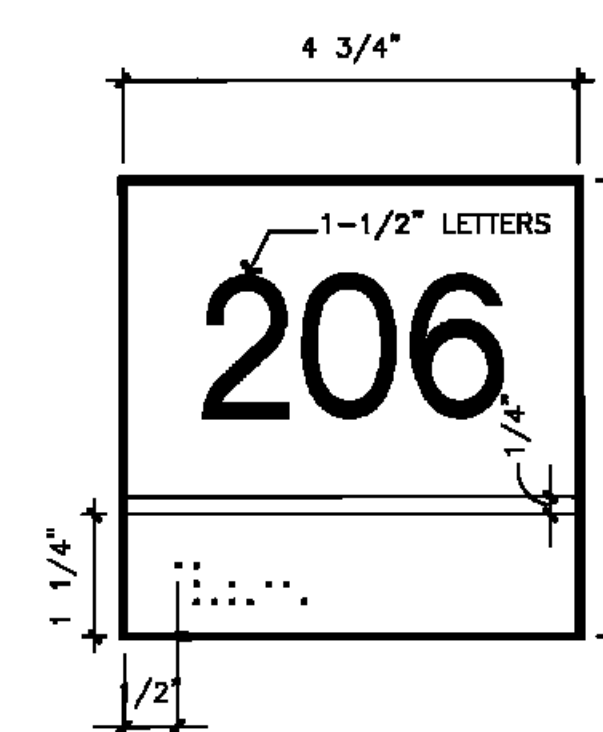

**SIGNAGE - TYPE 'D'**



BYRON J. STEWART & ASSOC.  
 ARCHITECTS & PLANNERS, APC  
 2300 MARENGO STREET  
 NEW ORLEANS, LOUISIANA 70115  
 (504) 527-5297 (504) 527-5942 FAX



**CARTER G. WOODSON SCHOOL**  
**RECOVERY SCHOOL DISTRICT**  
 2514 THIRD STREET  
 NEW ORLEANS, LOUISIANA

**FOR CONSTRUCTION**

JOB NUMBER: BJS 128  
 DATE: 04/20/10  
 DRAWN BY:  
 CHECKED BY:

REVISIONS		
NO.	DATE	REVISION

SHEET TITLE:

GRAPHICS

SHEET:

**G-4**