


REVISIONS	BY
06/22/10	SCP


CONTRACTOR MUST VERIFY AND CHECK ALL JOB DIMENSIONS, ERECTION AND OPERATING IN THE FIELD AND REPORT ANY ERRORS, OMISSIONS AND DISCREPANCIES BEFORE PROCEEDING.

NEW-PHOENIX-PRE-K-THROUGH-12-SCHOOL
 NEW-PHOENIX-PRE-K-THROUGH-12-SCHOOL
 12700-HWY.-39-BRAITHWAITE,-LOUISIANA-70040
 FEMA-PW-4987

 

04-23-10
 DRAWN: SCP
 CHECKED: SCP
 SCALE: AS NOTED
 DATE: 05/21/2010

C4.2
 MORPHY MAKOFSKY INCORPORATED
 CIVIL ENGINEERS
 (504) 488-1317
 JOB NO. 09157
 © 2009

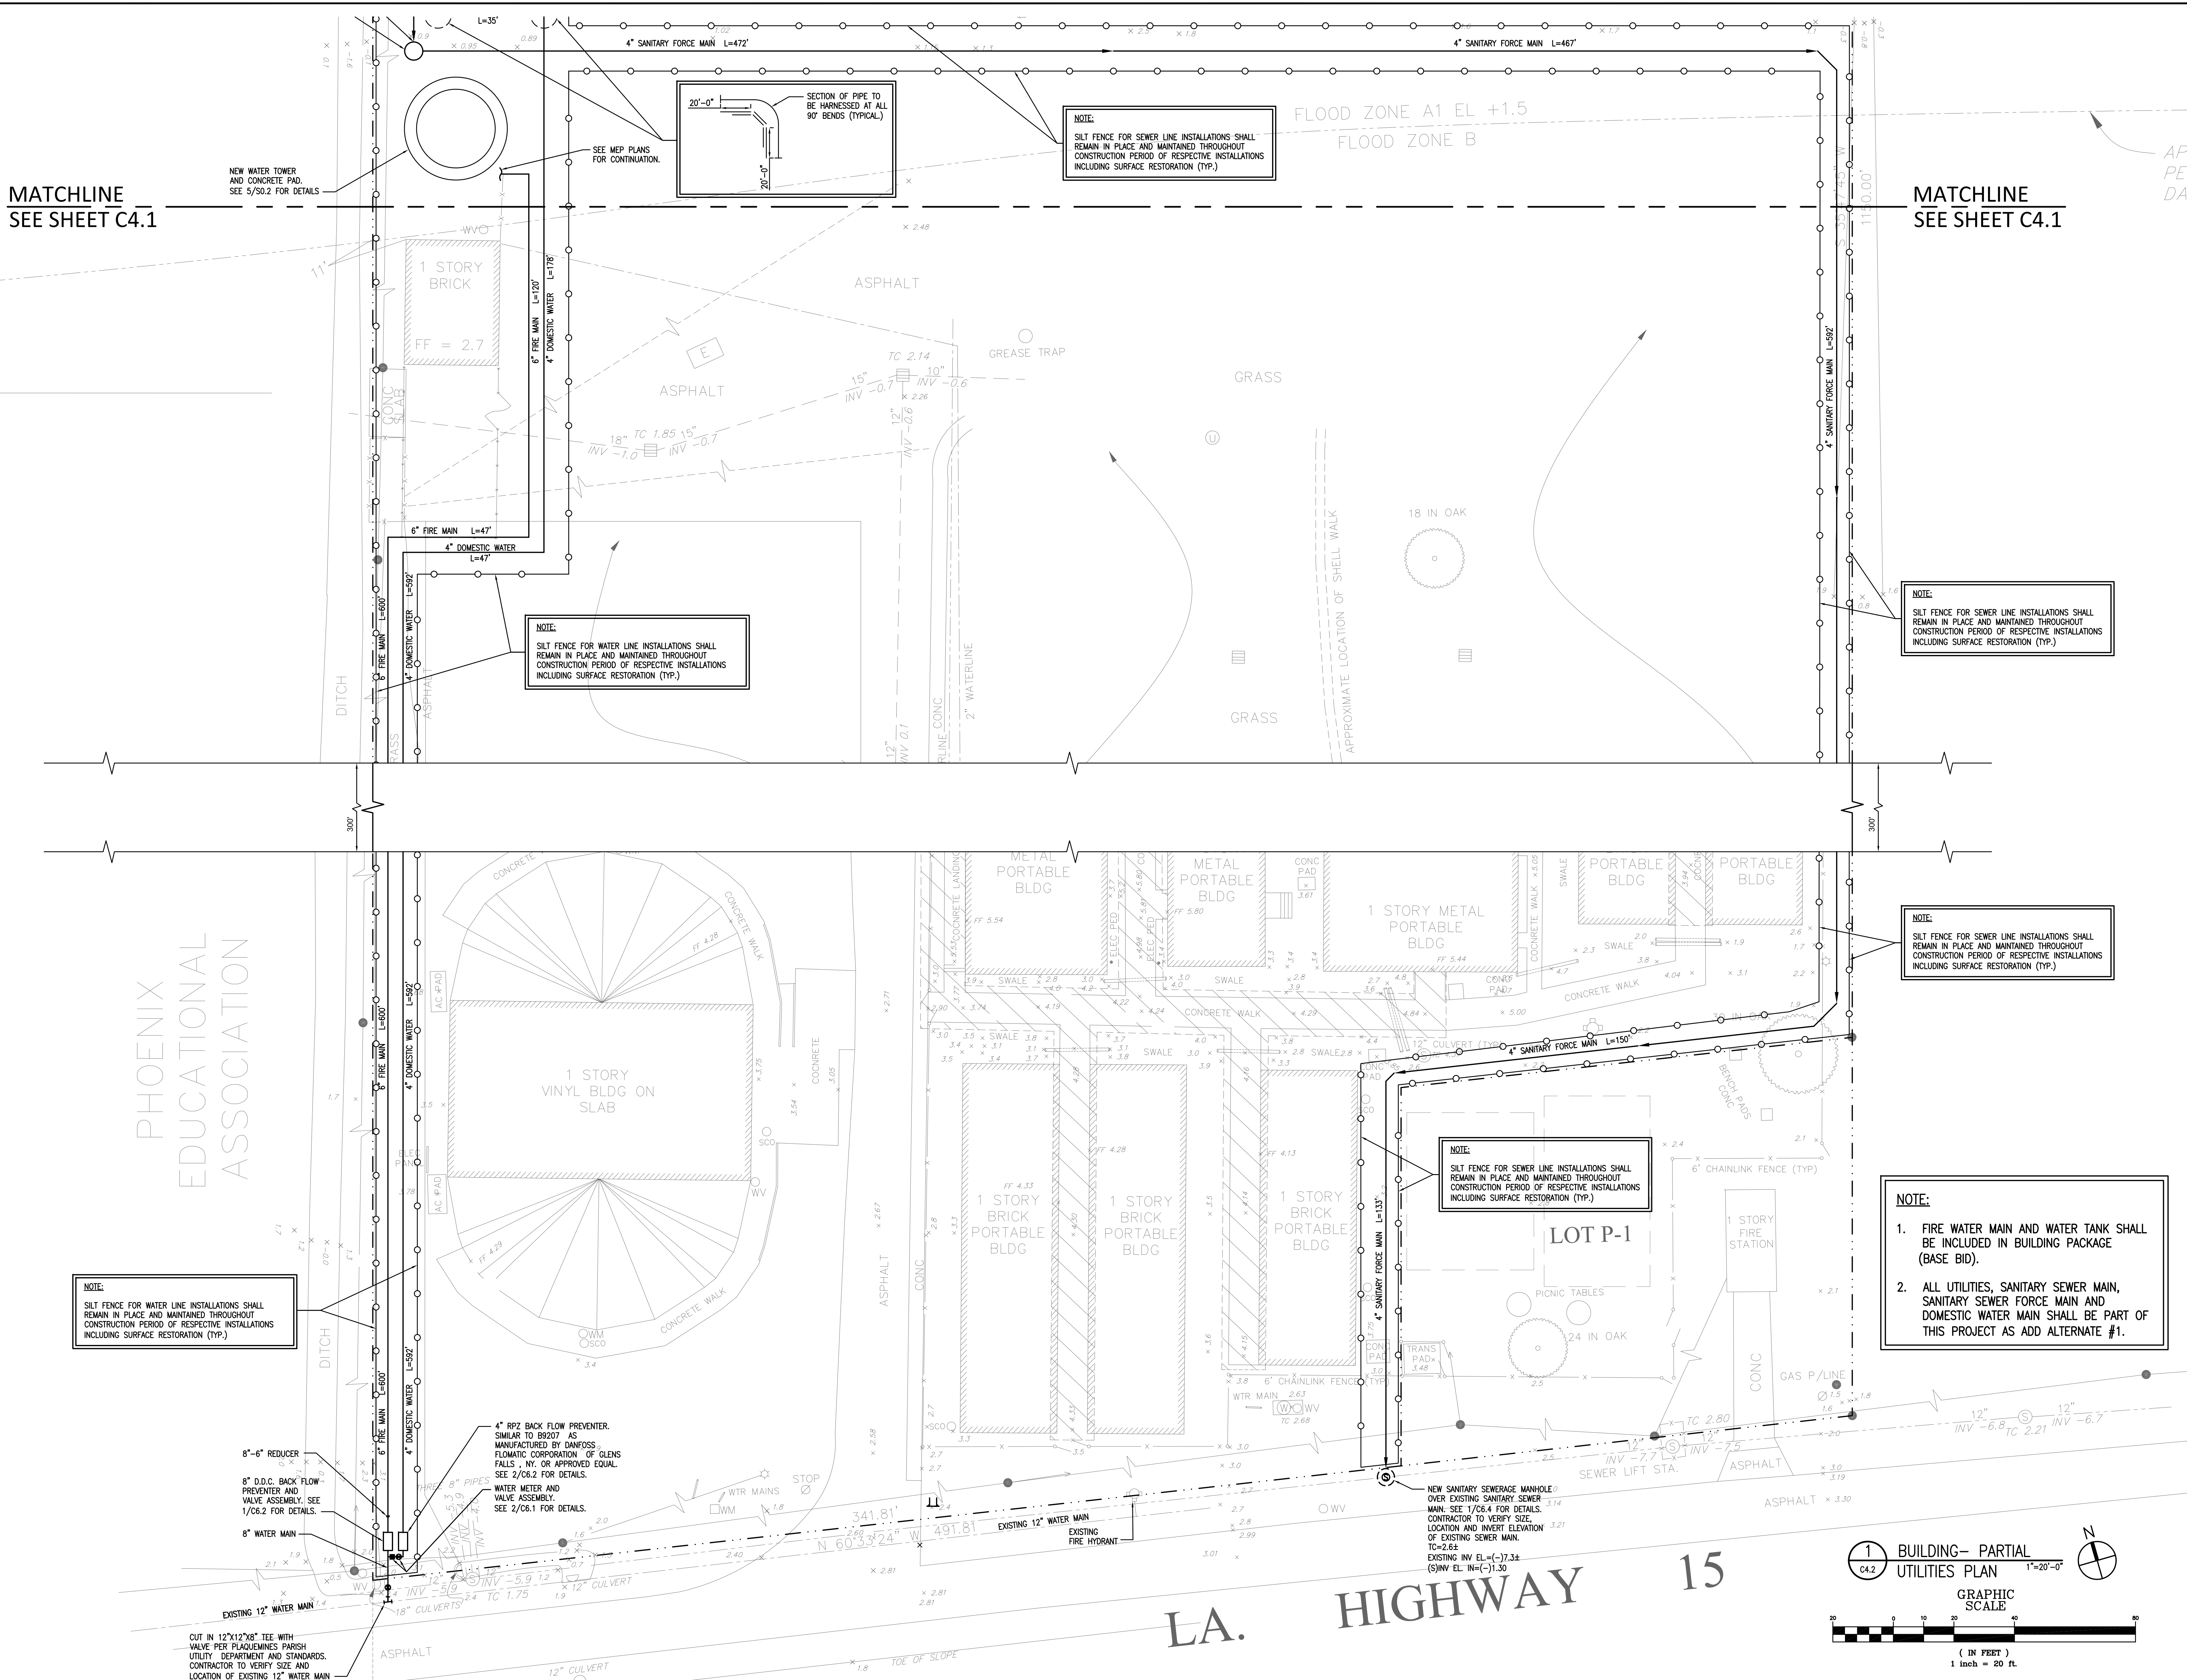


MATCHLINE
SEE SHEET C4.1

MATCHLINE
SEE SHEET C4.1

PHOENIX
 EDUCATIONAL
 ASSOCIATION

LA. HIGHWAY 15

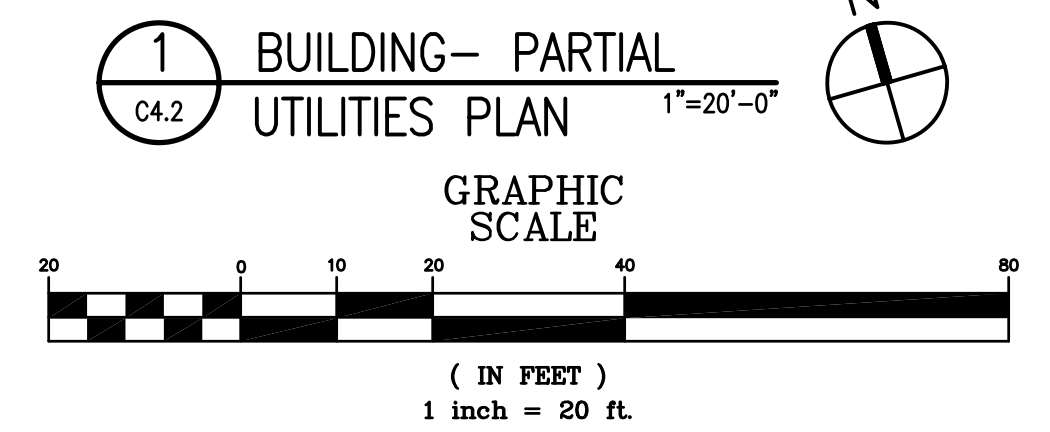

1 BUILDING- PARTIAL UTILITIES PLAN 1"=20'-0"
 GRAPHIC SCALE

ADDENDUM 2
 ATTACHMENT 35