

SOUTH PLAQUEMINES HIGH SCHOOL  
PLAQUEMINES PARISH SCHOOL BOARD

BURAS, LOUISIANA 70041

34121 HIGHWAY 23

DATE ISSUED: 21 JUNE 2010  
REVISED: RAB,BJM  
REVISED:  
REVISED:  
REVISED:  
DRAWN BY:  
CHECKED BY: CEV  
PHASE:



100% CONSTRUCTION DOCUMENTS

09013B

TITLE:  
CLERESTORY PLAN  
UNIT E

SHEET:

A1.13

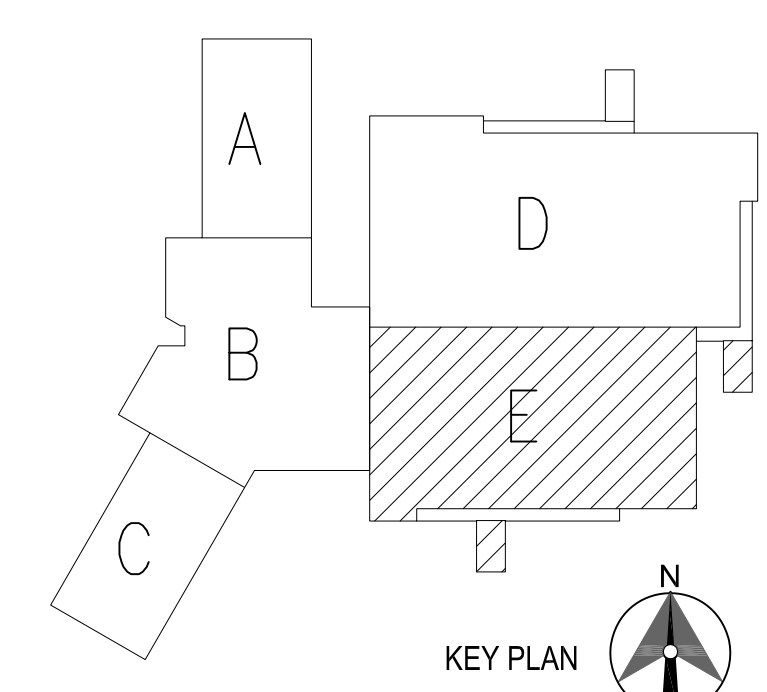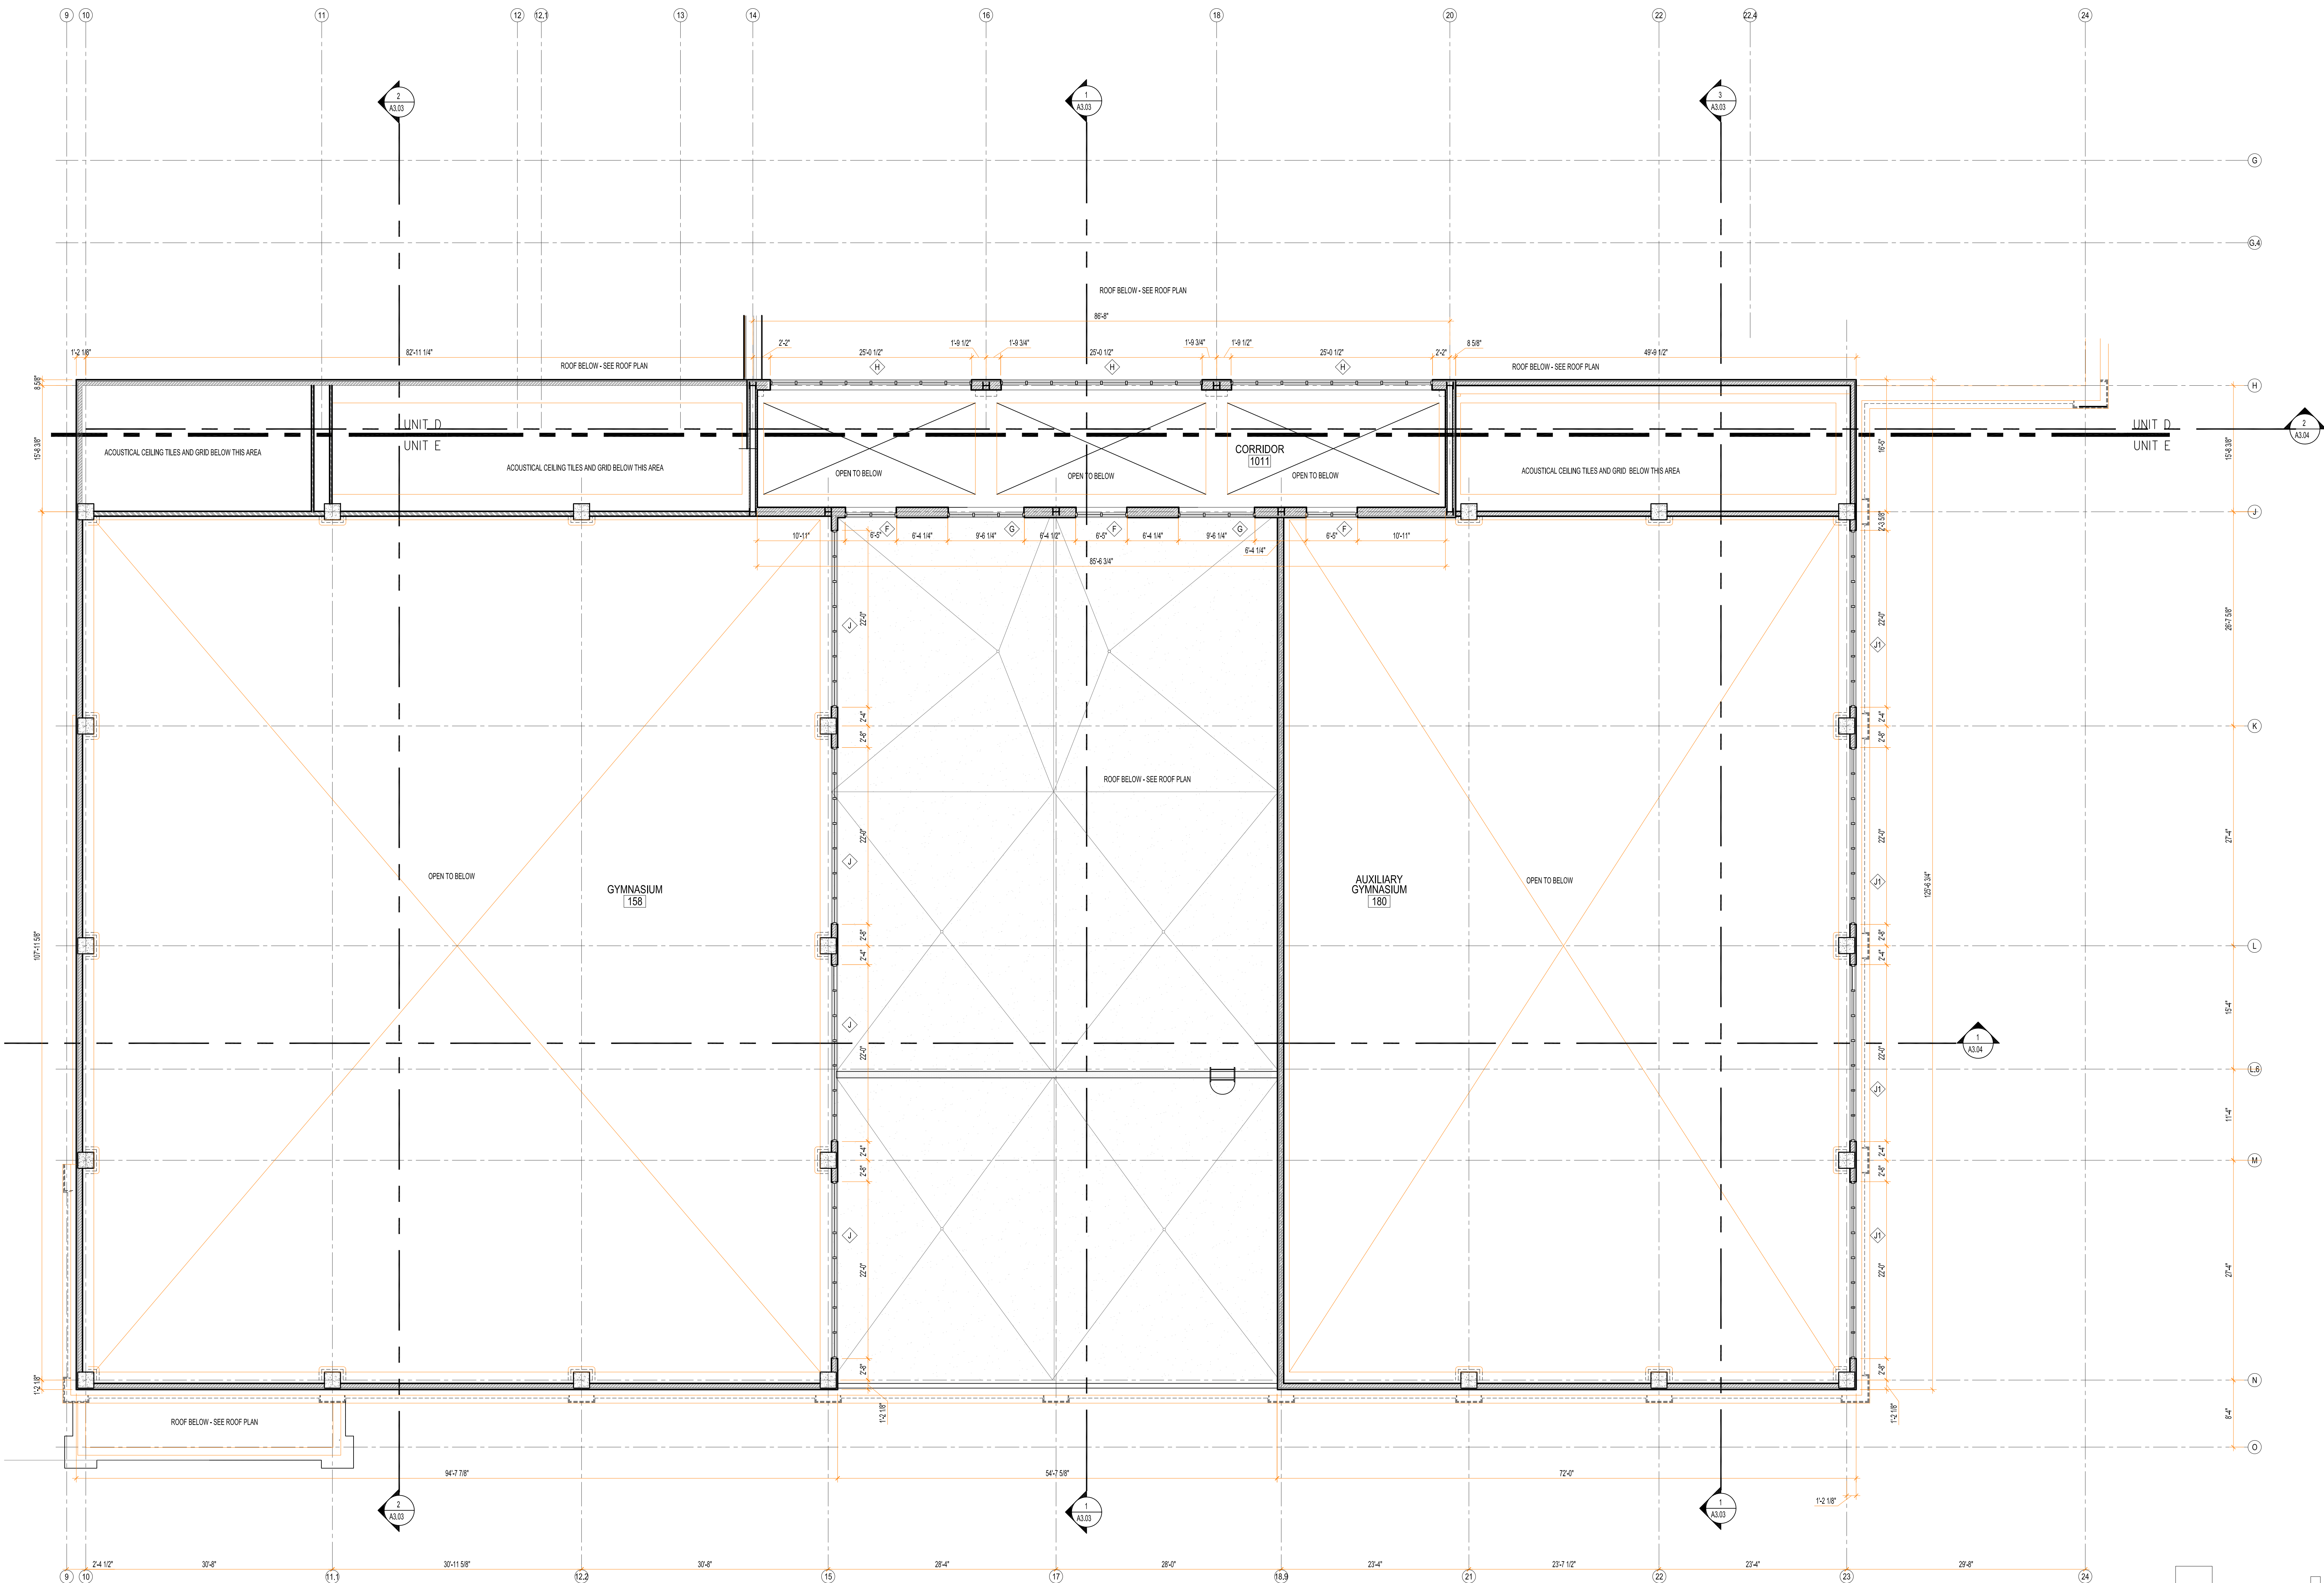

1 CLERESTORY PLAN - UNIT E  
A1.13 1/8" = 1'-0"