



Project and Development Services
3500 Piedmont Road
Suite 600
Atlanta, Georgia 30305
tel +1 404 995 2237 fax +1 404 995 2184

To Paul Bartos–Skanska
Keith Douglas–Whiting-Turner
Bob Shoulders–Brice Building Company
Alan Weeks–Brasfield & Gorrie

From Fredric J. Battista

Date November 13, 2003


Subject Southern Progress Corporation Building 3–General Contractor RFP
Question and Answer 110

Dear Bidders:

I have listed below the answer to question 110. We will issue additional answers as they become available.

110. Reference detail H10/I-602 and K7/I-911. Please provide details depicting the proper installation of the owner furnished magazine racks as shown in the referenced details. Secondly, please clarify your intent regarding the MDF panels at these locations (heights, lengths, thickness, limits, etc.)

Response: See sketch P14/I-911 for MDF backing for base. The recess for the magazine display occur in three locations on the second floor with a total length of approximately 32 feet; 4 locations each on the third and fourth floors with a total length of approximately 48 feet each.

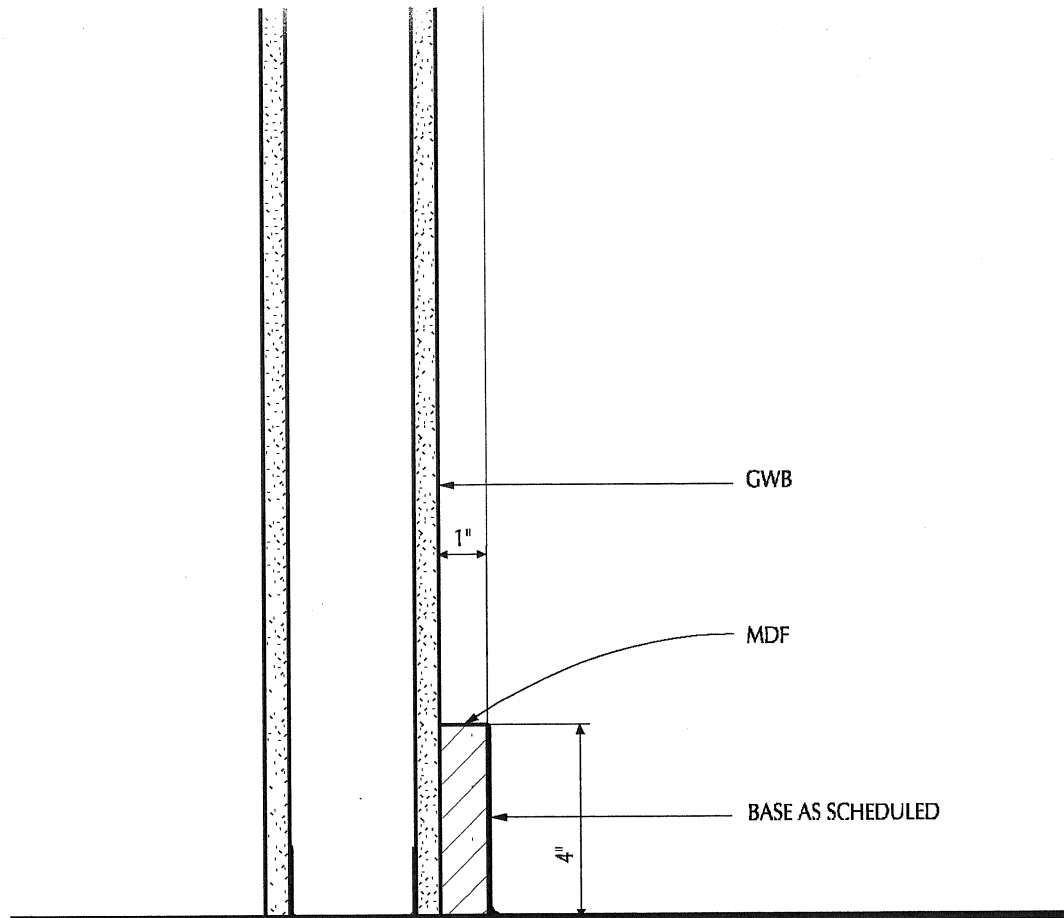

P14

BASE

I-911

3" = 1'-0"

Southern Progress
Phase 3, Expansion

**JOVA
DANIELS
BUSBY**

1389 Peachtree Street, N.E.
Atlanta, Georgia 30309
Tel: 404 892-2890
Fax: 404 874-2281

Architects
Planners
Interior Designers

This drawing and all reproductions are copyrighted and the property of Jova/Daniels/Busby, Inc. and may not be published, reproduced or used in any way without their permission.
Copyright © 2003 J/D/B, INC.

Date **14 Nov 03**
Project No. **02025.000**

Drawing Number

P14/1.911